



TYPE 4

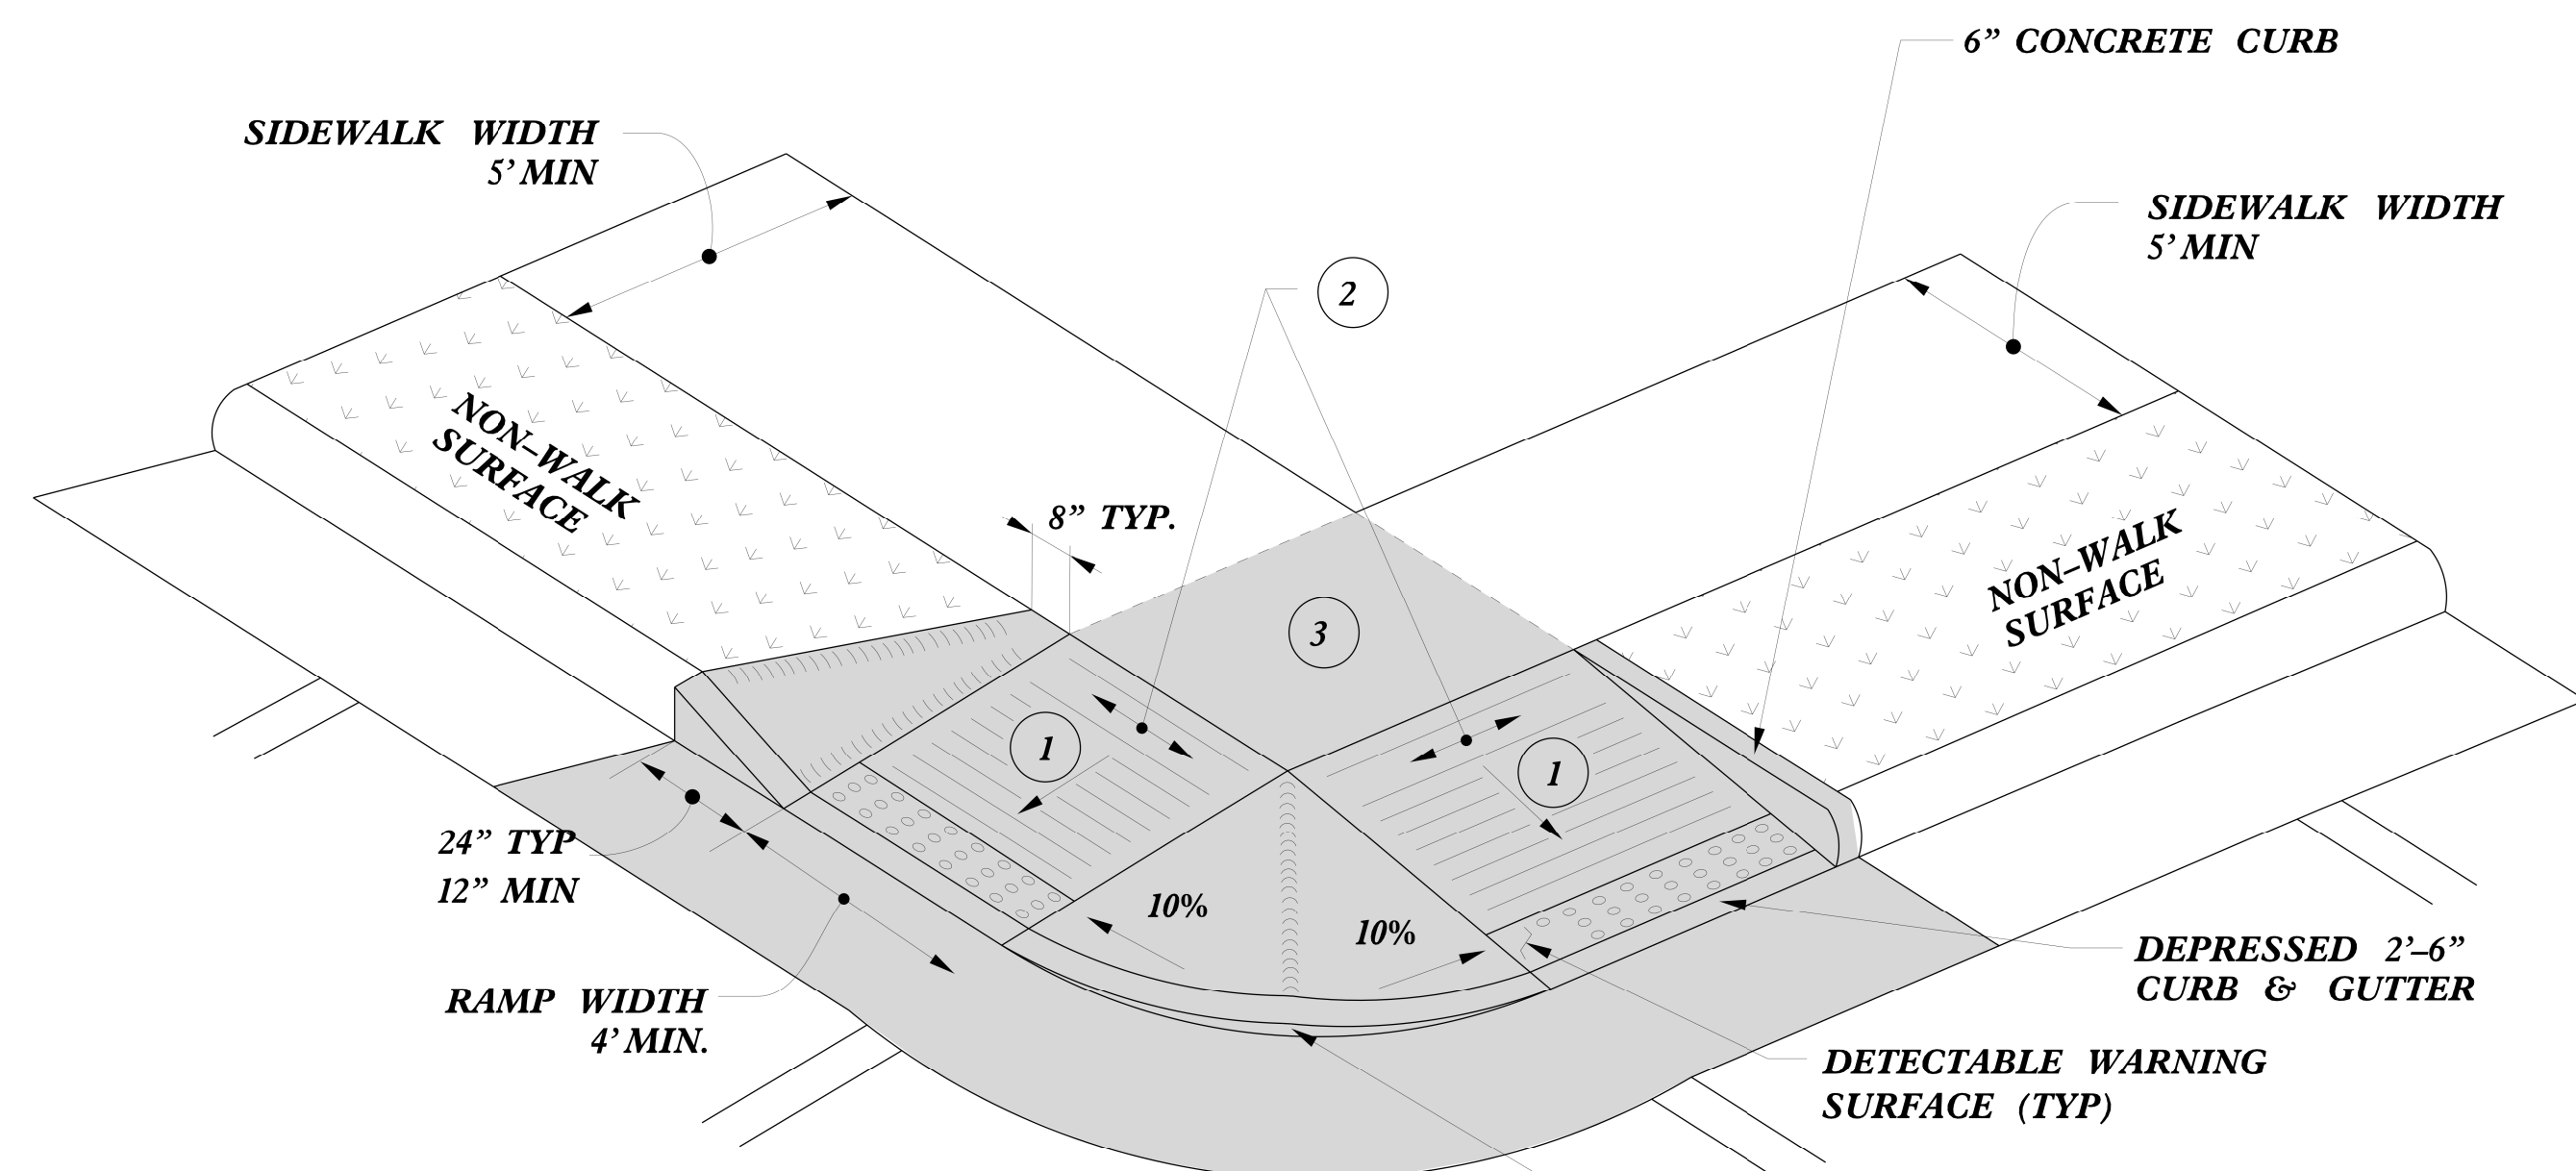


TYPE 4A

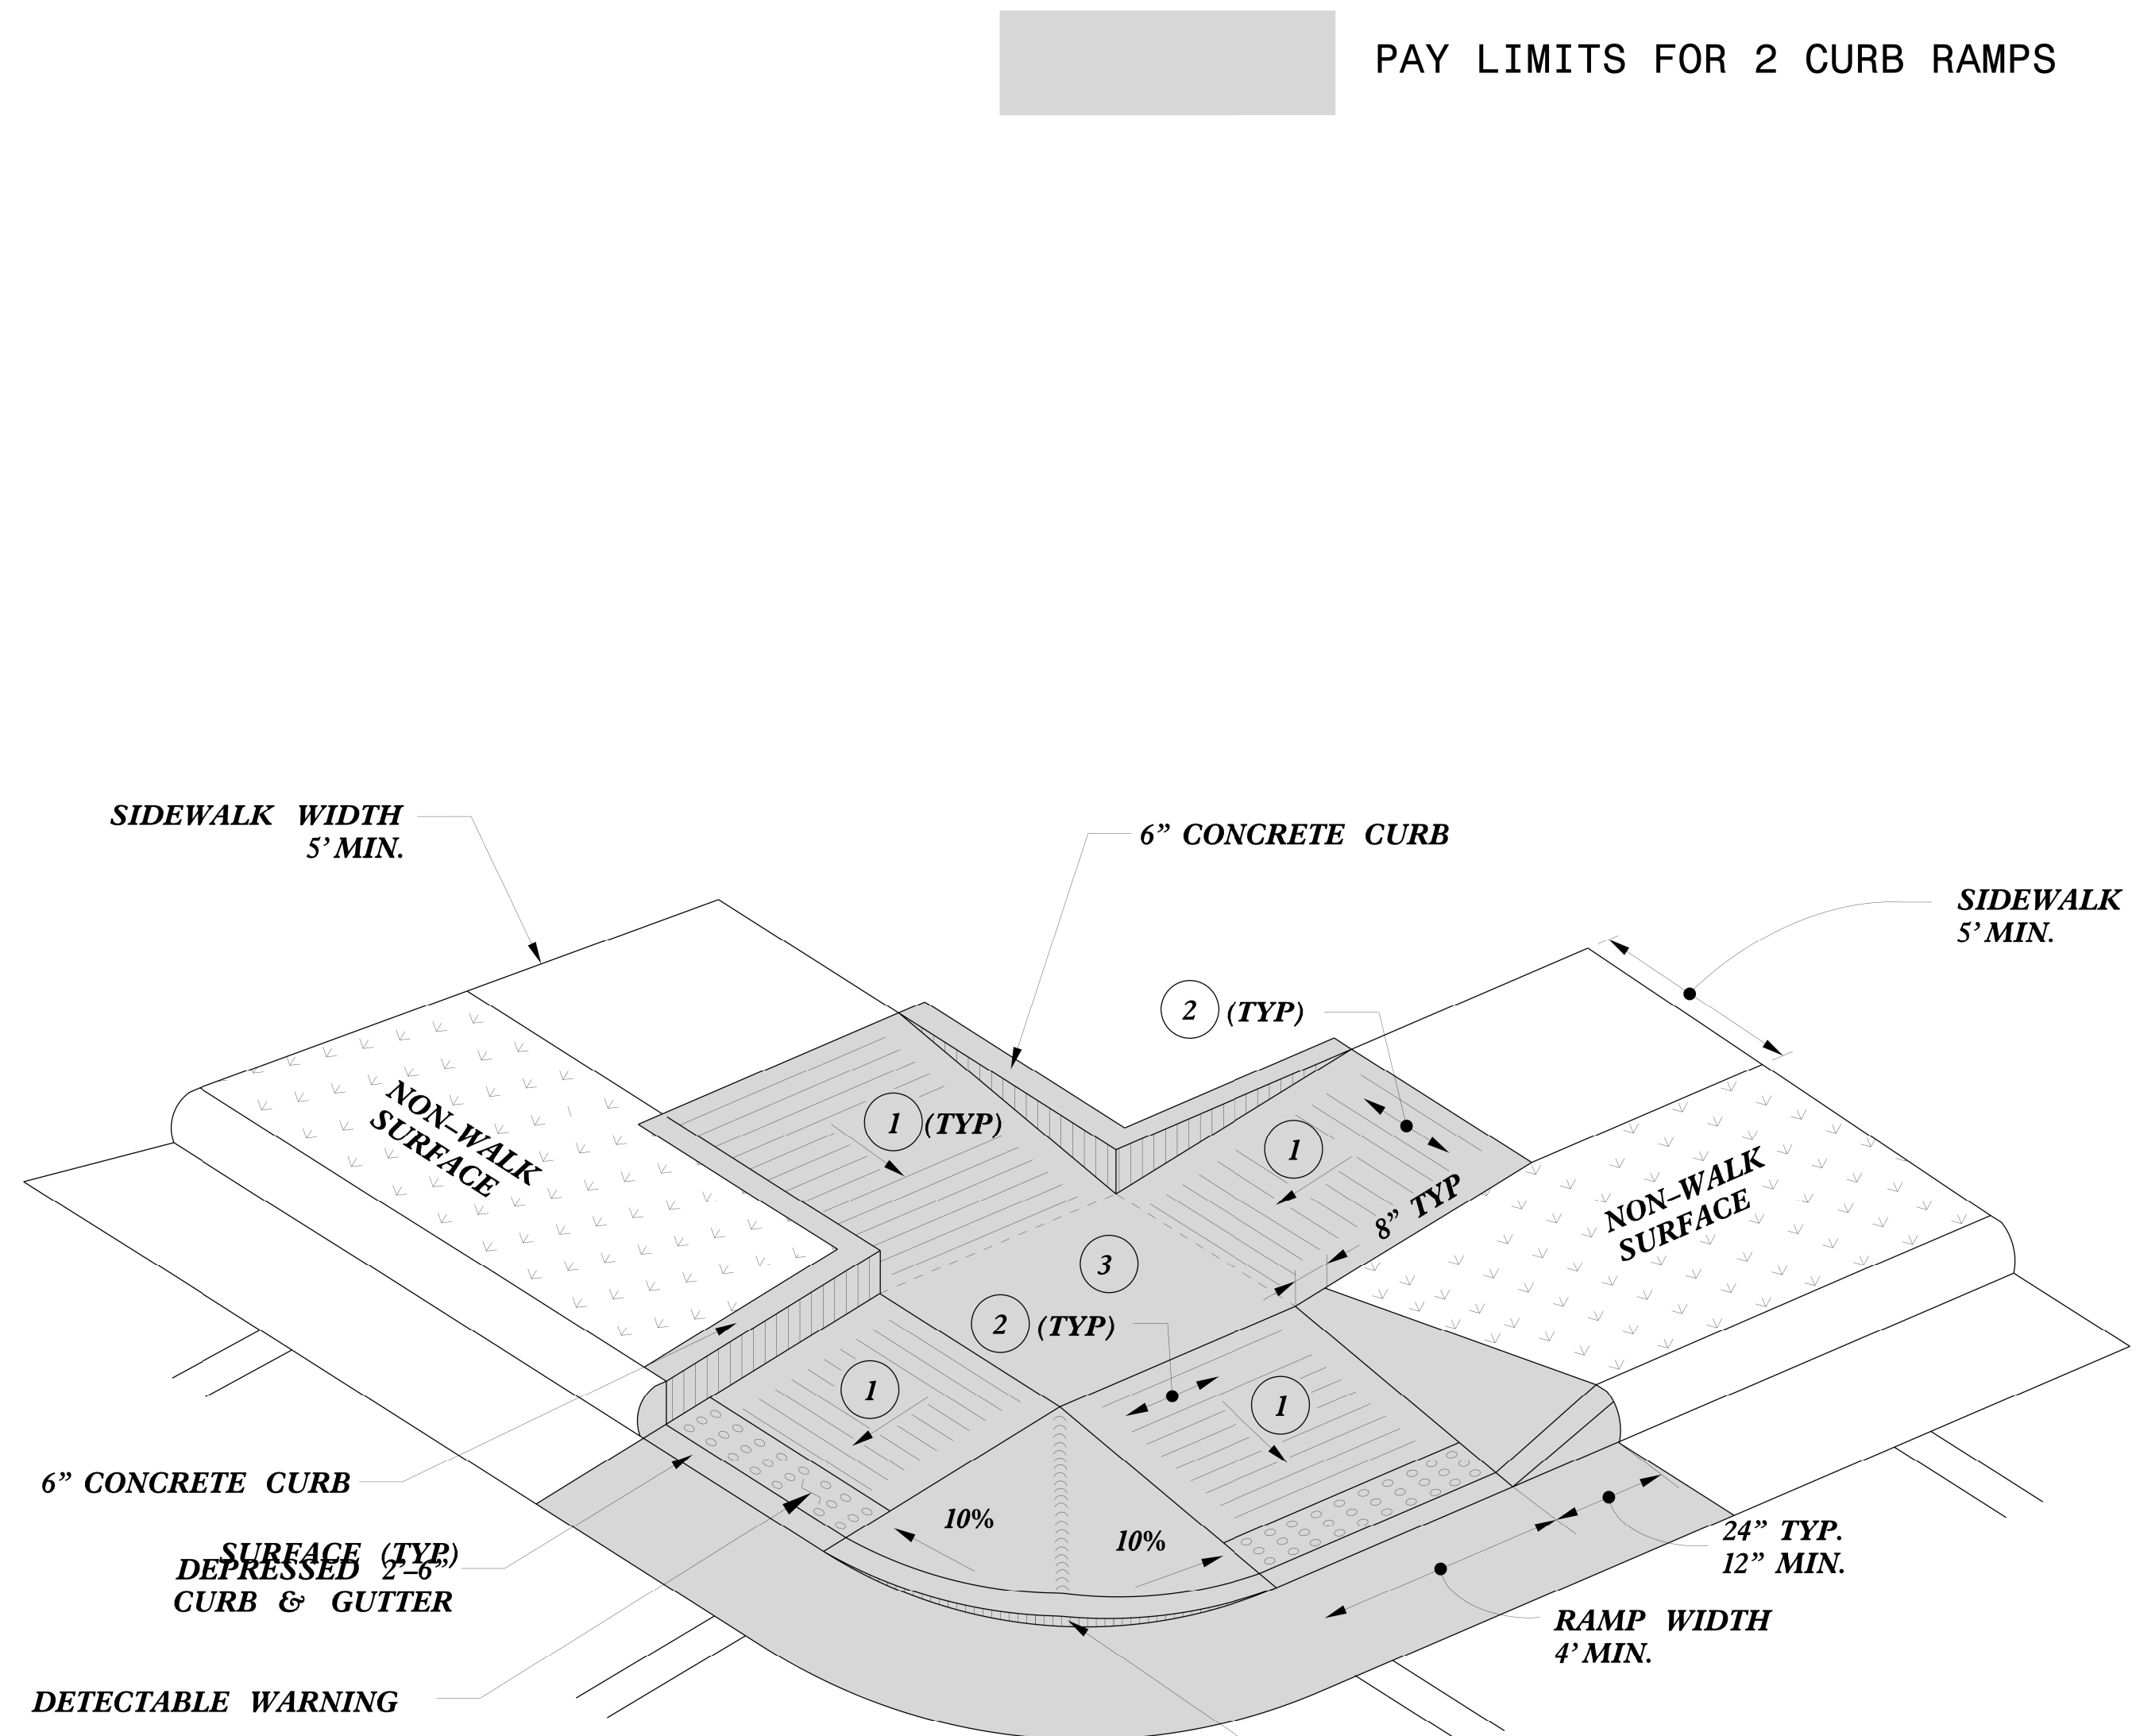

TYPE 5

PAY LIMITS FOR 2 CURB RAMPS

- 1 8.33% (12:1) MAX RAMP SLOPE
- 2 CROSS SLOPE: 2.00%
- 3 CURB RAMPS REQUIRE A (4'-0") MINIMUM LANDING WITH A MAXIMUM CROSS SLOPE AND LONGITUDINAL SLOPE OF 2.00% WHERE PEDESTRIANS PERFORM TURNING MANEUVERS. SLOPE TO DRAIN TO CURB.

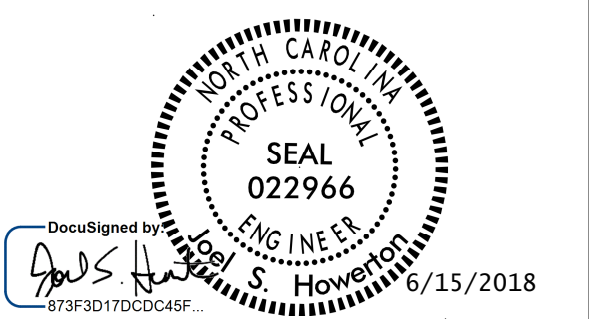

DOCUMENT NOT CONSIDERED FINAL UNLESS ALL SIGNATURES COMPLETED

| | |
|---|------------------|
| CONTRACT STANDARDS AND DEVELOPMENT UNIT | |
| Office 919-707-6950 | FAX 919-250-4119 |
| CURB RAMPS | |
| Shared Landing | |
| ORIGINAL BY: J.S. HOWERTON | DATE: 7/7/11 |
| MODIFIED BY: | DATE: |
| CHECKED BY: | DATE: |
| FILE SPEC: .stds/2012CurbRamp/CurbRampDetails.dgn | |

REFER TO ROADWAY STANDARD DRAWING NUMBER 848.05 SHEET 3 OF 3 FOR ALL RAMP NOTES

5/14/11 5:41:59 PM SYSTEM TIME 5/14/11 5:41:59 PM USERNAME