



8/23/99

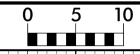

PROJ. REFERENCE NO.
U-4405

SHEET NO.
X-56

140 130 120 110 100 90 80 70 60 50 40 30 20 10 0 10 20 30 40 50 60 70 80 90 100 110 120 130 140

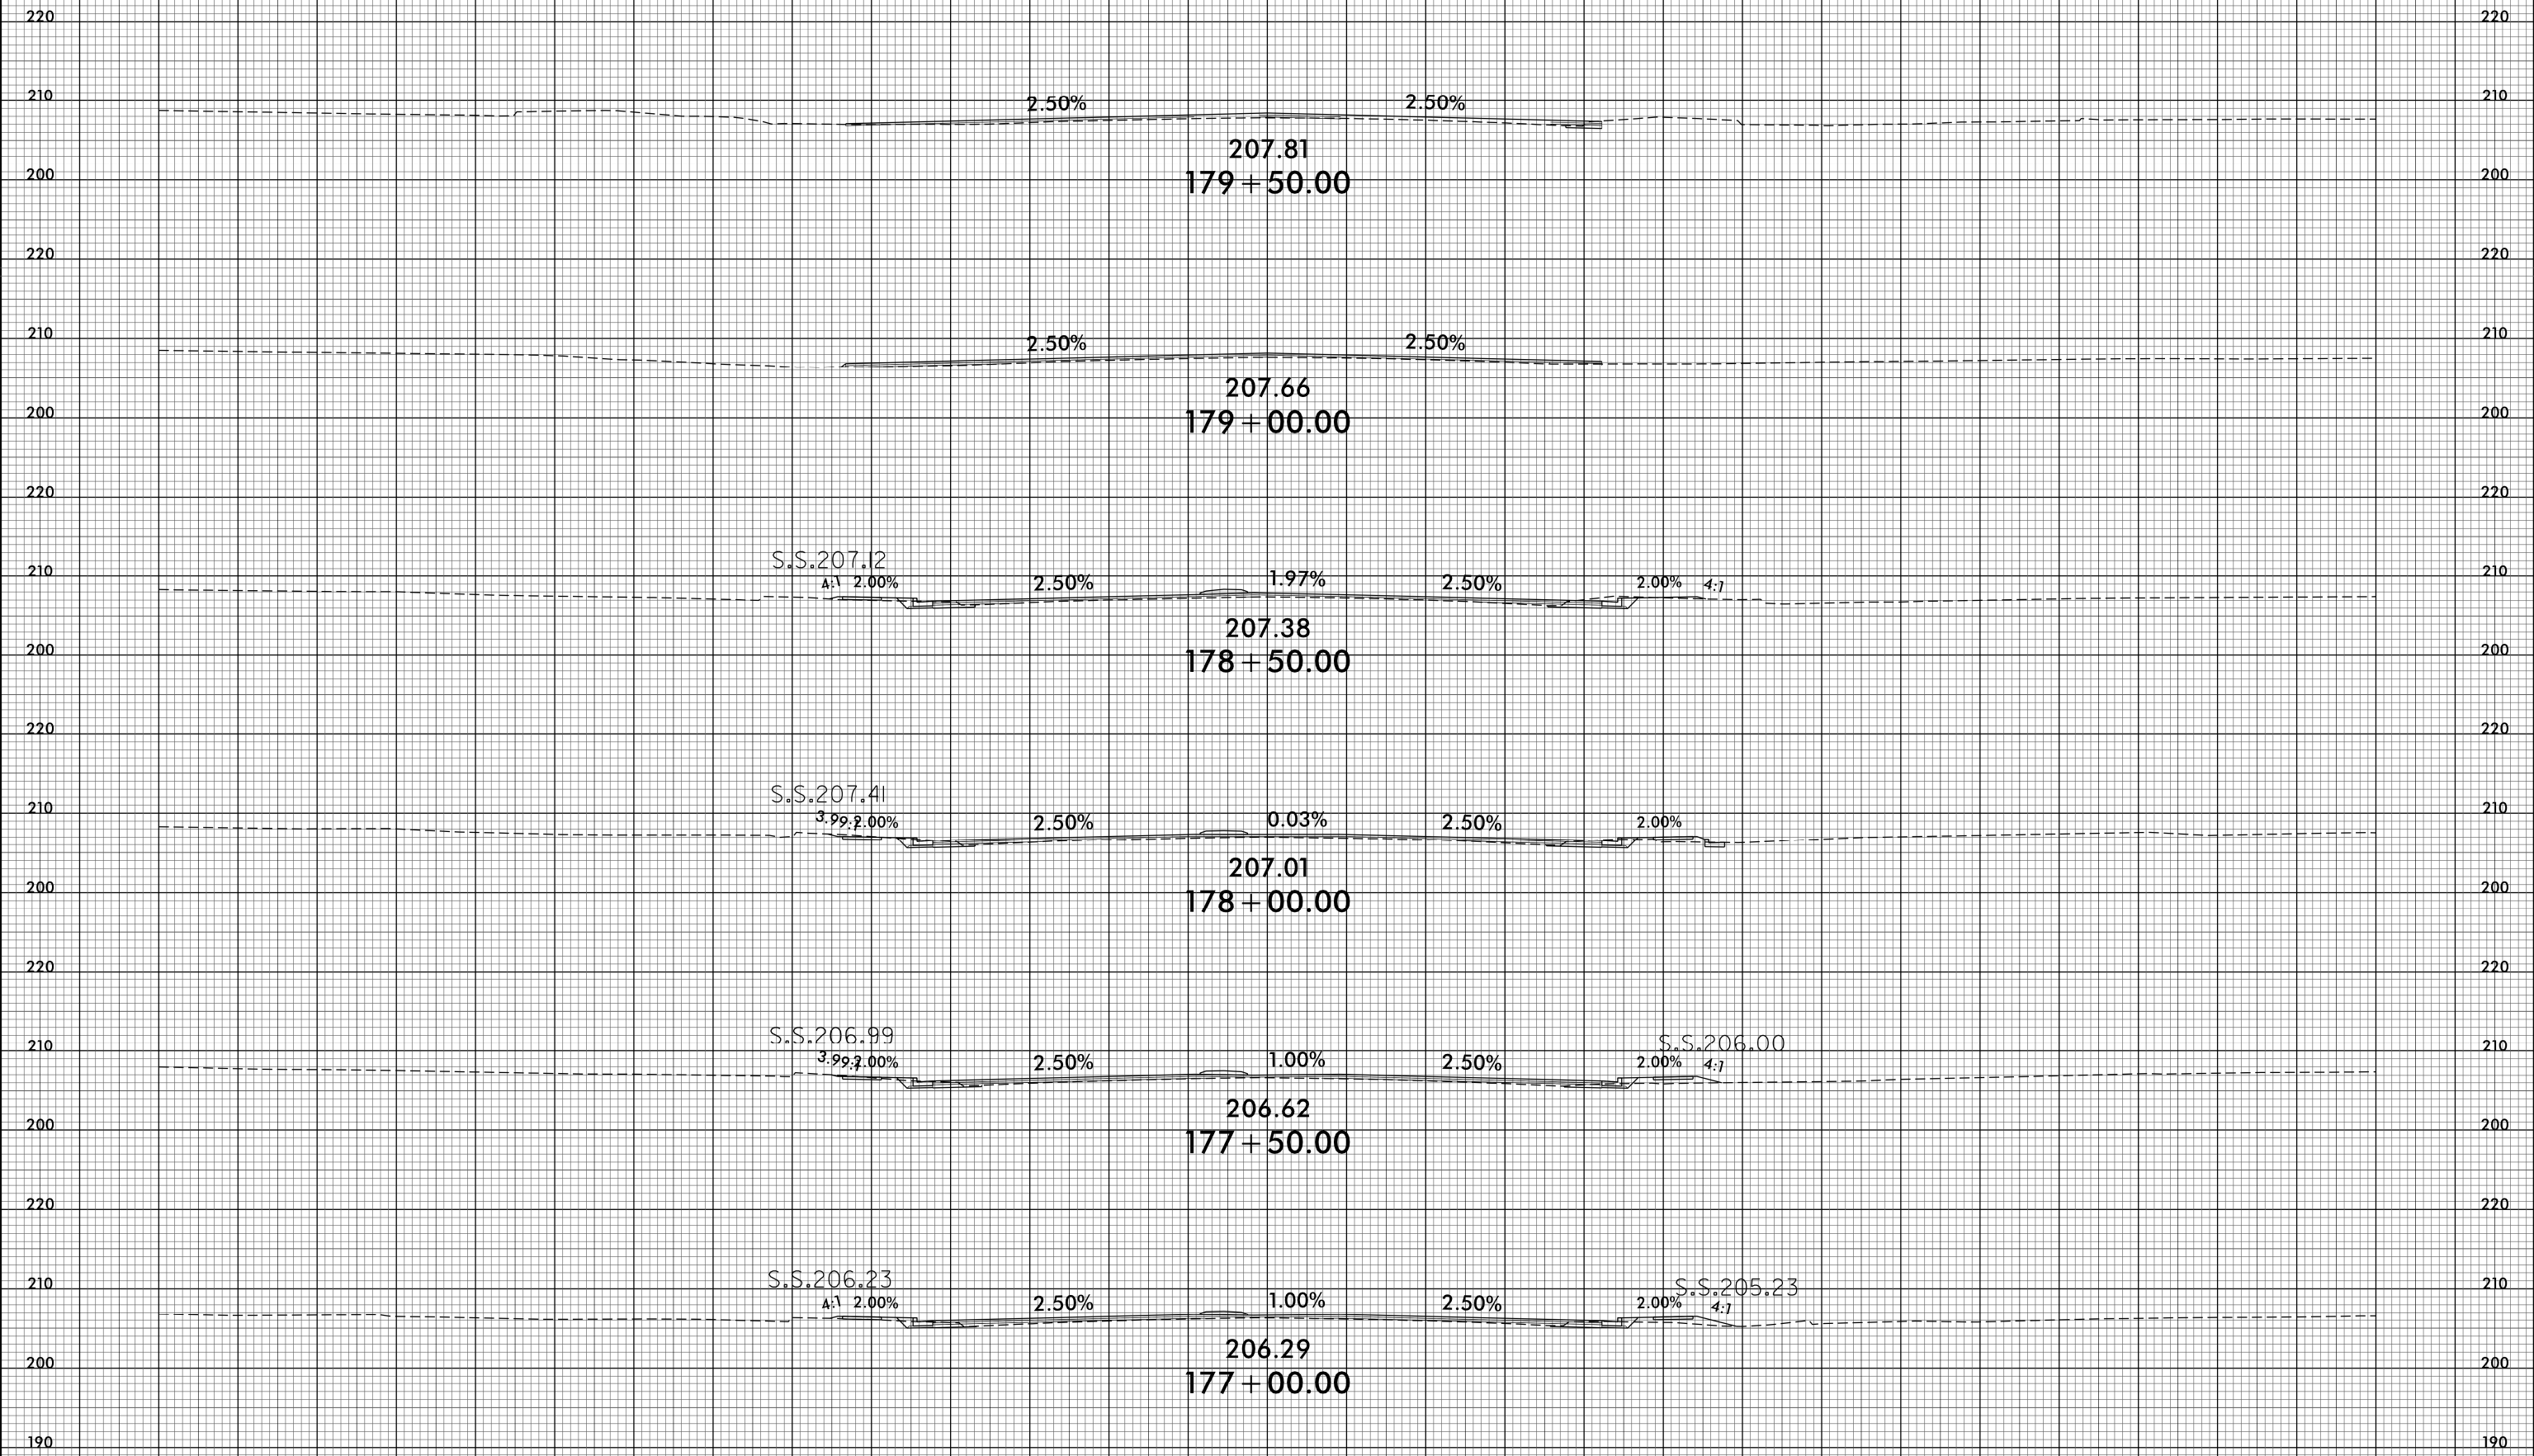

207.81
179 + 50.00

207.66
179 + 00.00

207.38
178 + 50.00

207.01
178 + 00.00

206.62
177 + 50.00

206.29
177 + 00.00

S.S. 207.12
4:1 2.00%

S.S. 207.41
3.99:1 2.00%

S.S. 206.99
3.99:1 2.00%

S.S. 206.23
4:1 2.00%

S.S. 206.00
2.00% 4:1

S.S. 205.23
2.00% 4:1



25-APR-2018 14:42
R:\PROJECTS\X-56\4405_rdy_xpl.dgn