

PAVEMENT SCHEDULE


PROJECT REFERENCE NO.

SHEET NO.


2020CPT.05.03.20351.1

7

C1	1½" ASPHALT CONCRETE SURFACE COURSE, TYPE S9.5B, AT AN AVERAGE RATE OF 165 LBS. PER SQ. YD.	S	SHOULDER GRADING ASB REQUIRED (EXCEPT AT RESIDENTIAL AREAS)
V1	1½" MILLING	U	EXISTING PAVEMENT

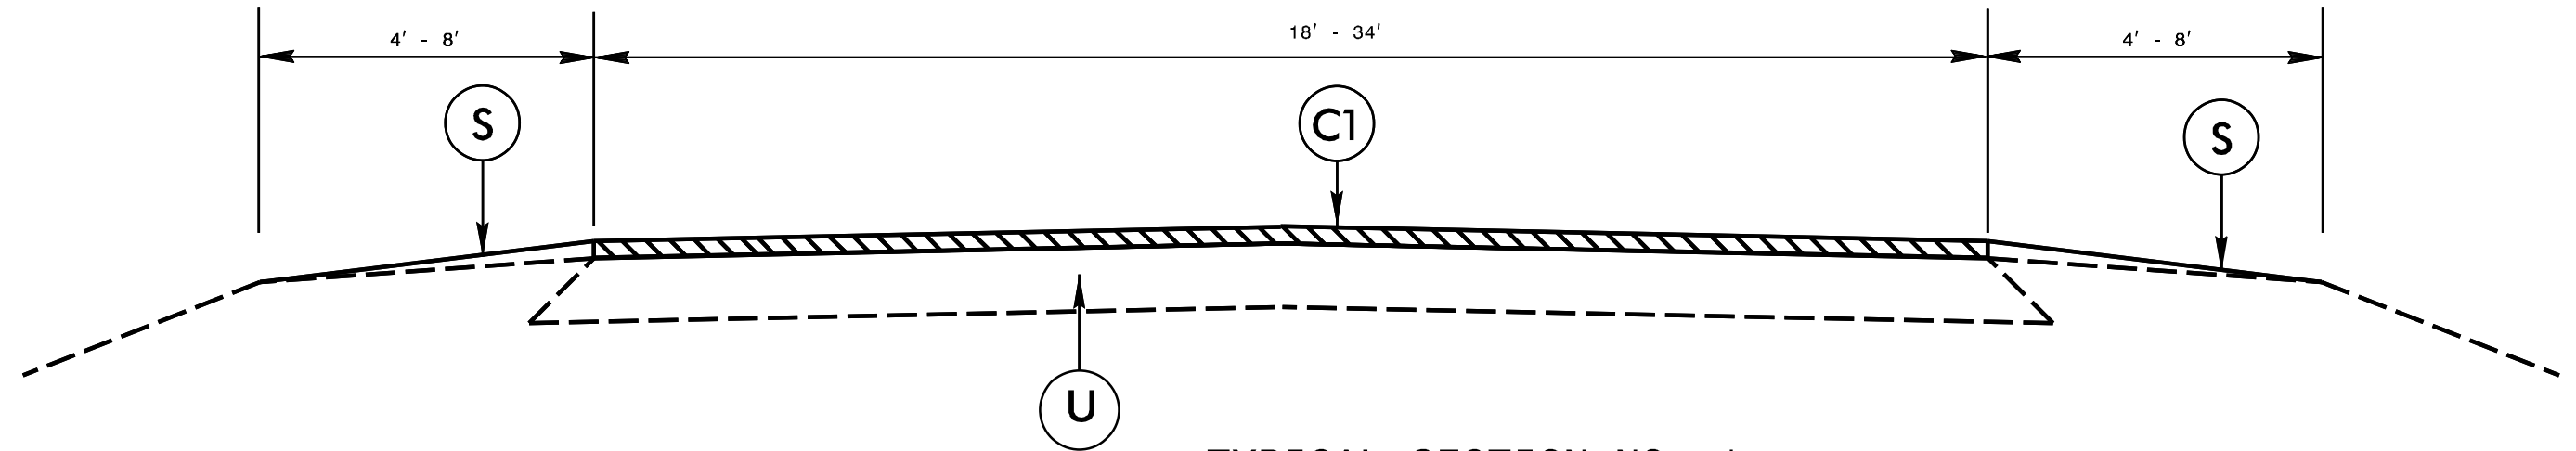

TYPICAL SECTION NO. 1

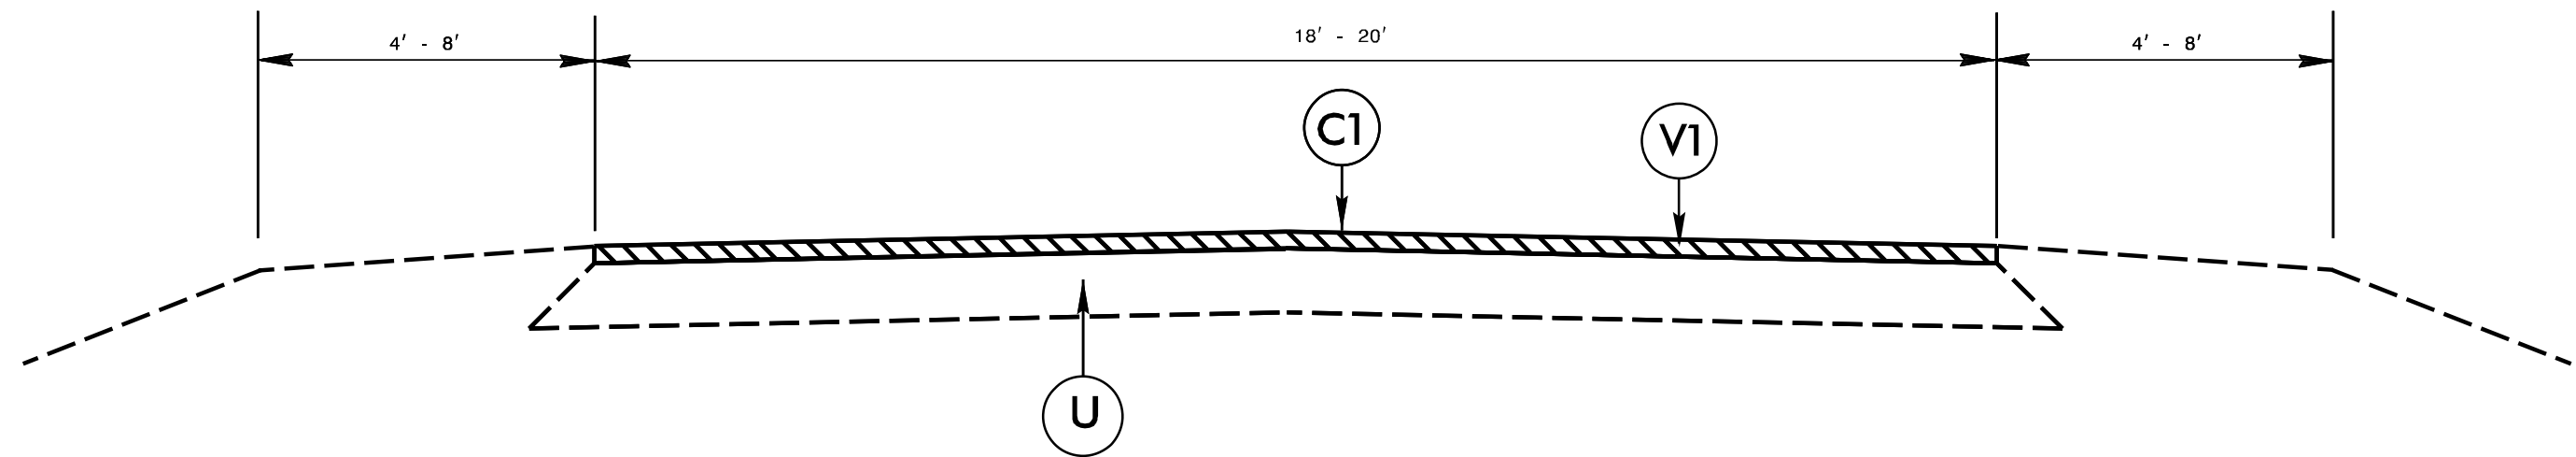

TYPICAL SECTION NO. 2