

5/14/99


REVISIONS

Kimley»Horn

421 FAYETTEVILLE STREET, SUITE 600
RALEIGH, N.C. 27601. NC LICENSE #F-0102

PROJECT REFERENCE NO. U-5725/R-3822	SHEET NO. 2A-5
ROADWAY DESIGN ENGINEER	PAVEMENT DESIGN ENGINEER


**DOCUMENT NOT CONSIDERED FINAL
UNLESS ALL SIGNATURES COMPLETED**

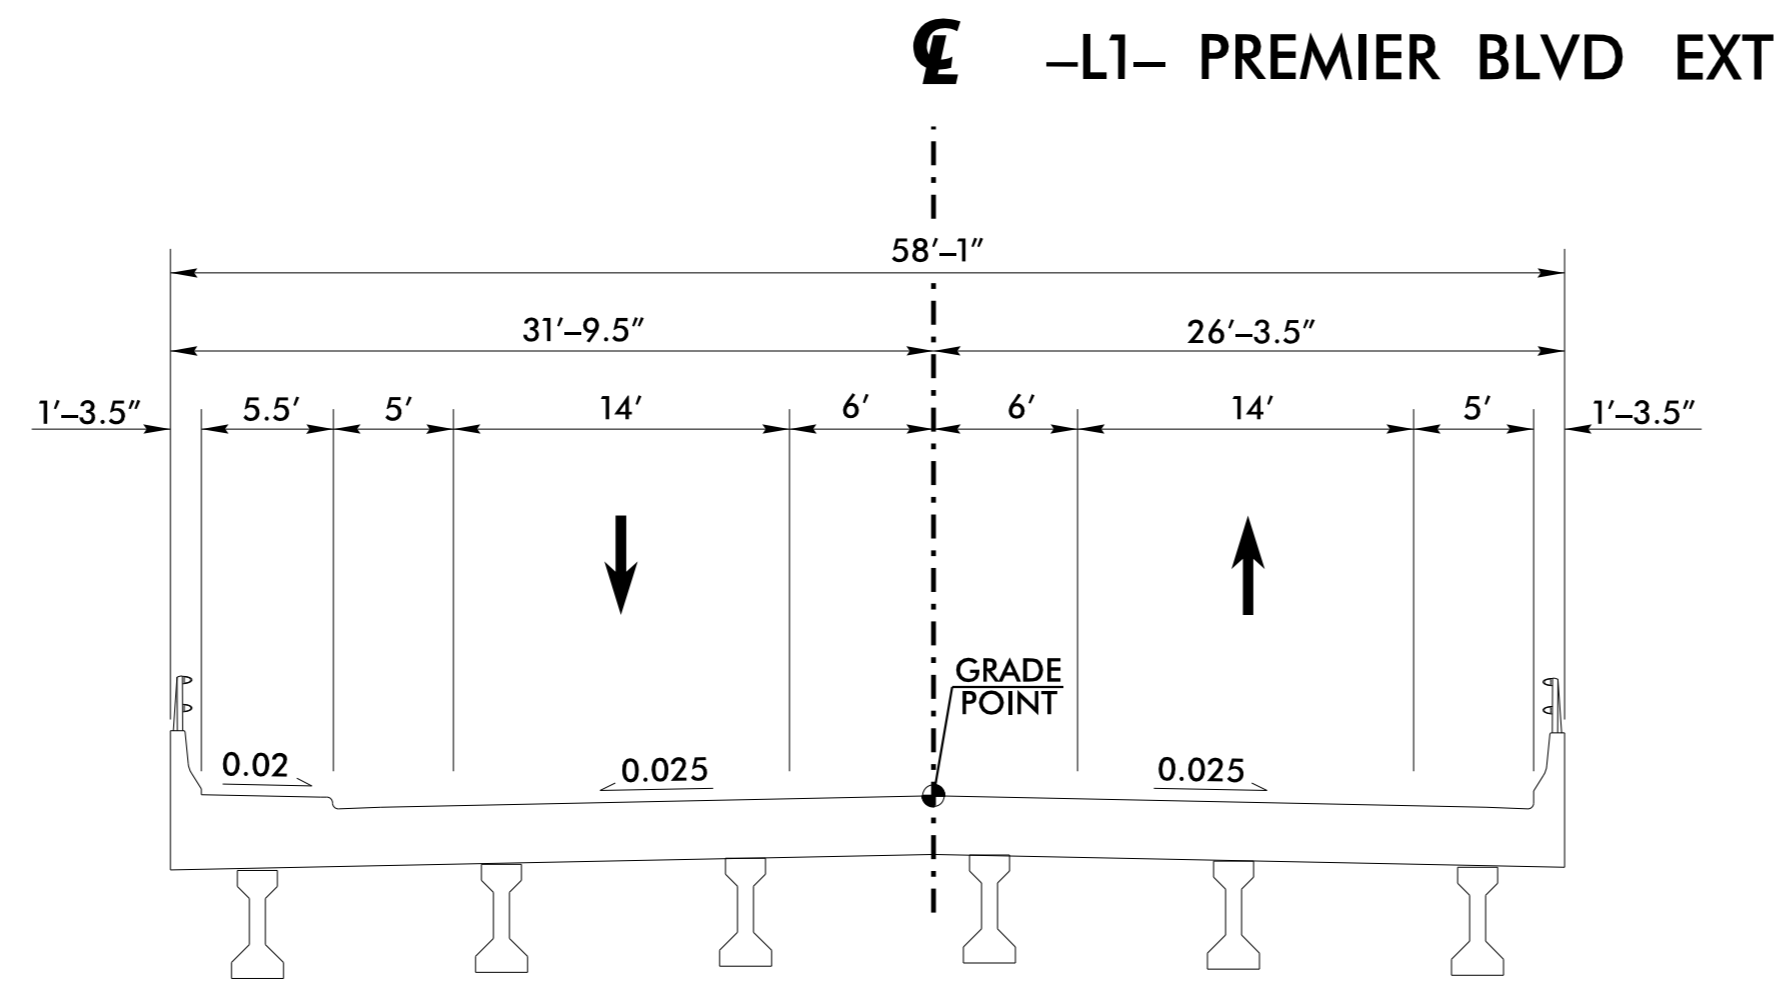

TYPICAL SECTION NO. 9


-L1- STA 97+12.60 TO STA 101+22.60

- TYPICAL SECTION NOTES:**
1. SEE PLAN SHEETS FOR SPECIFIC MEDIAN ISLAND LOCATIONS AND TYPES.
 2. SEE PARTIAL SECTIONS FOR EXCEPTIONS TO STATION LIMITS.
 3. SEE PLAN SHEETS FOR LANE TAPER LOCATIONS.
 4. SEE PLAN SHEETS FOR LANE TAPER LOCATIONS.
 5. PAVEMENT EDGE SLOPES 1:1 UNLESS OTHERWISE INDICATED.

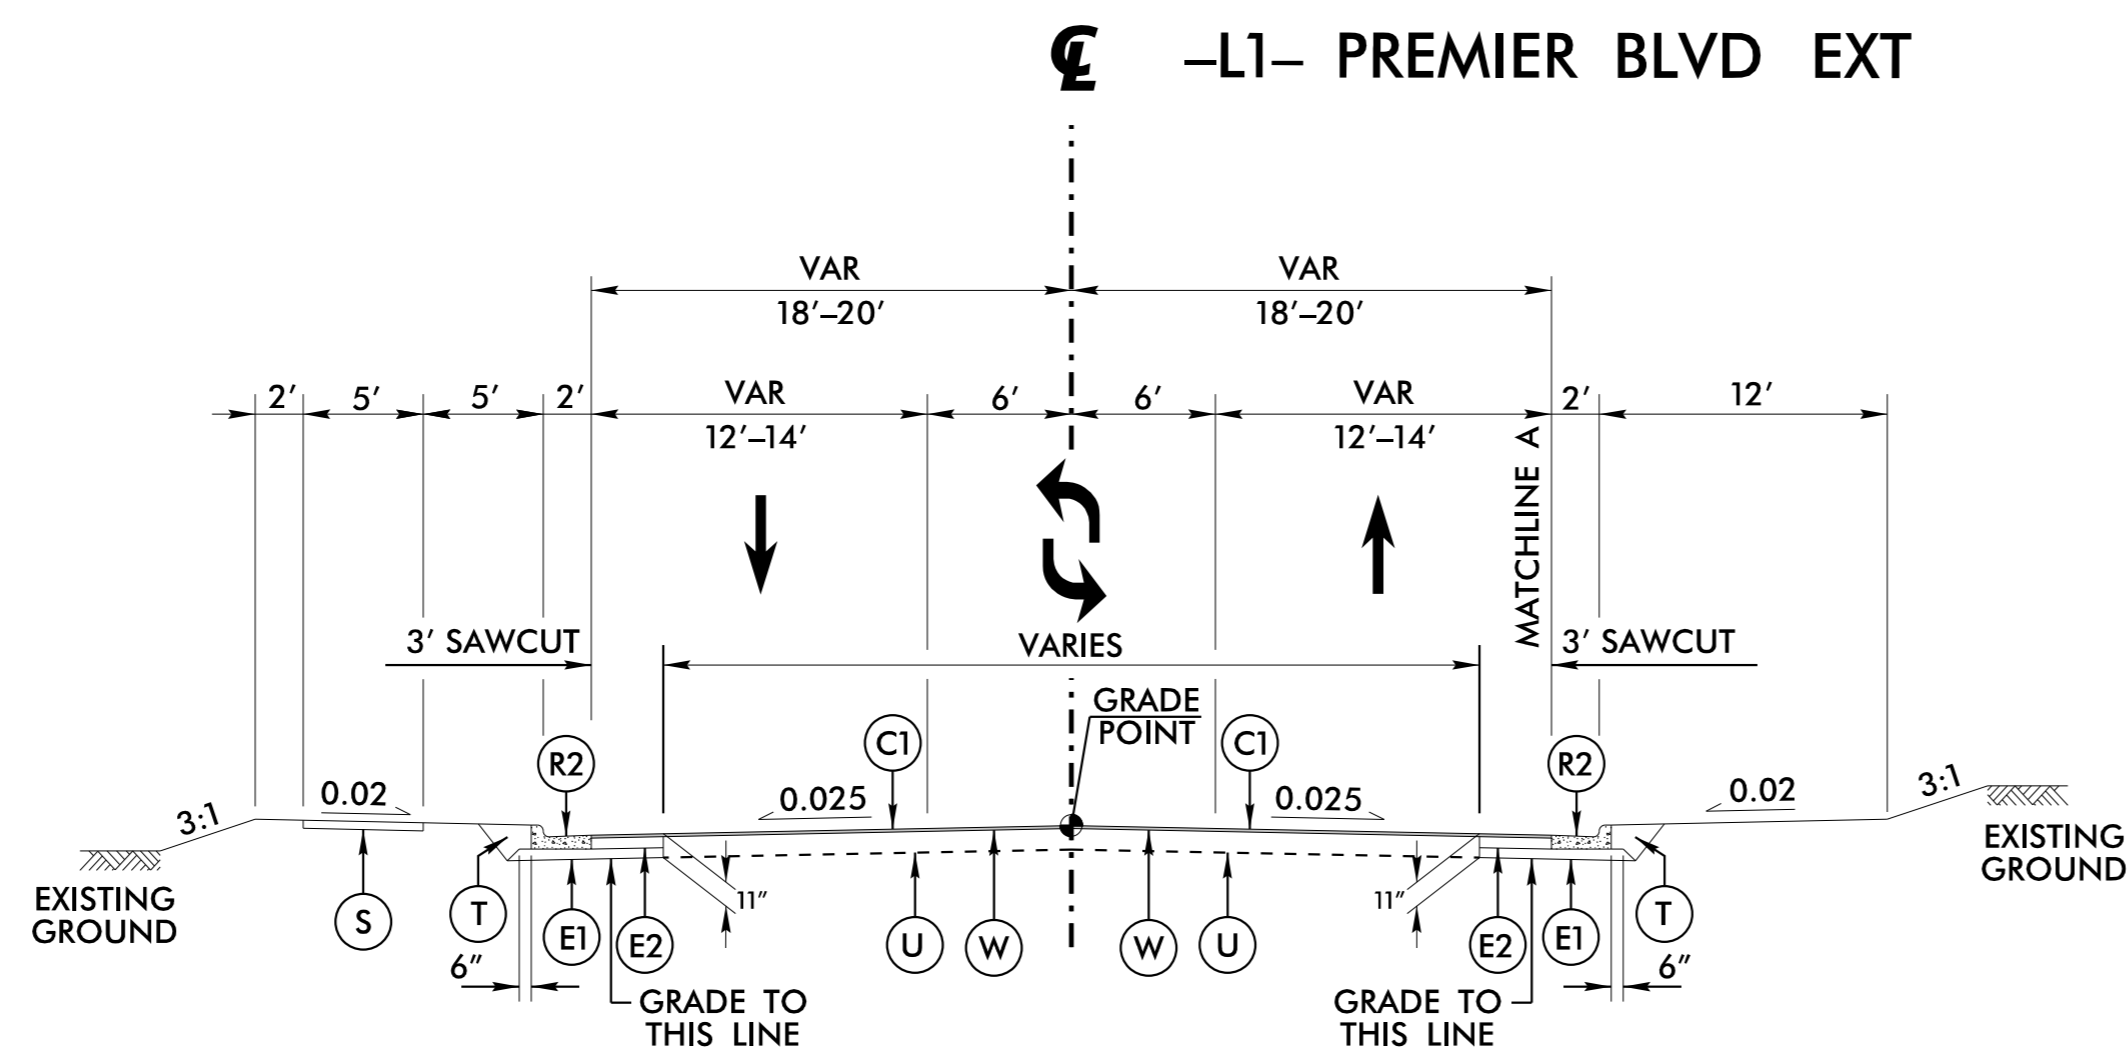

TYPICAL SECTION NO. 10

-L1- STA 106+00.00 TO STA 108+35.00

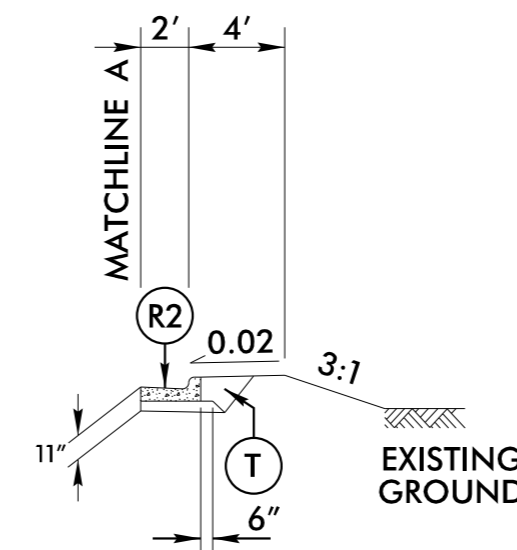

INSET 10A

-L- STA 106+50.00 TO STA 108+35.00

PAVEMENT SCHEDULE

C1	1.5" TYPE S9.5C
C2	3" TYPE S9.5C
C3	VAR. TYPE S9.5C
D1	4" TYPE I19.0C
D2	VAR. TYPE I19.0C
E1	4" TYPE B25.0C
E2	5.5" TYPE B25.0C
E3	VAR. TYPE B25.0C
J1	6" AGGREGATE BASE COURSE
R1	1'-6" CONCRETE CURB AND GUTTER
R2	2'-6" CONCRETE CURB AND GUTTER
R3	5" MONOLITHIC CONCRETE ISLAND (KEYED IN)
S	4" CONCRETE SIDEWALK
T	EARTH MATERIAL
U	EXISTING PAVEMENT
V	MILLING ASPHALT PAVEMENT 1.5" DEPTH
W	WEDGING