


5/14/99

REVISIONS


PROJECT REFERENCE NO. U-5725/R-3822	SHEET NO. 2A-6
ROADWAY DESIGN ENGINEER	PAVEMENT DESIGN ENGINEER
DOCUMENT NOT CONSIDERED FINAL UNLESS ALL SIGNATURES COMPLETED	

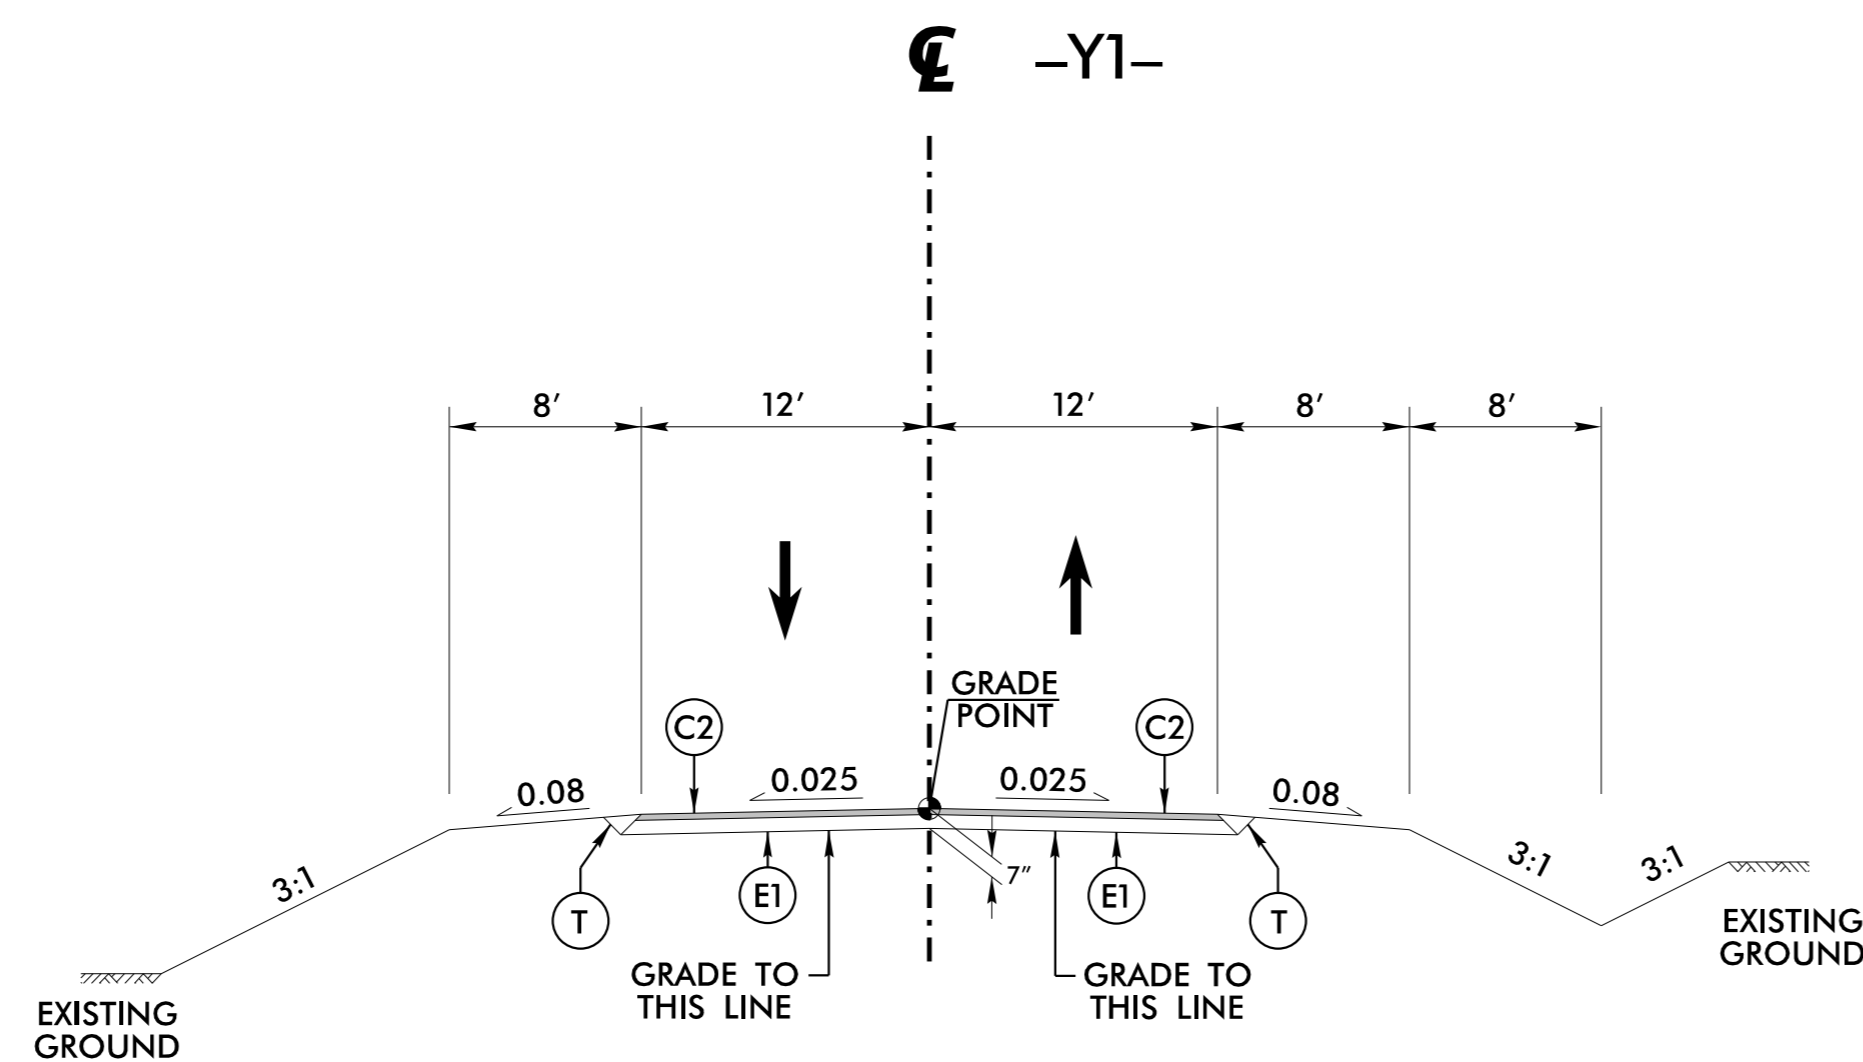

TYPICAL SECTION NO. 11

-Y1- STA 10+12.05 TO STA 11+28.75

- TYPICAL SECTION NOTES:**
1. SEE PLAN SHEETS FOR SPECIFIC MEDIAN ISLAND LOCATIONS AND TYPES.
 2. SEE PARTIAL SECTIONS FOR EXCEPTIONS TO STATION LIMITS.
 3. SEE PLAN SHEETS FOR LANE TAPER LOCATIONS.
 4. SEE PLAN SHEETS FOR LANE TAPER LOCATIONS.
 5. PAVEMENT EDGE SLOPES 1:1 UNLESS OTHERWISE INDICATED.

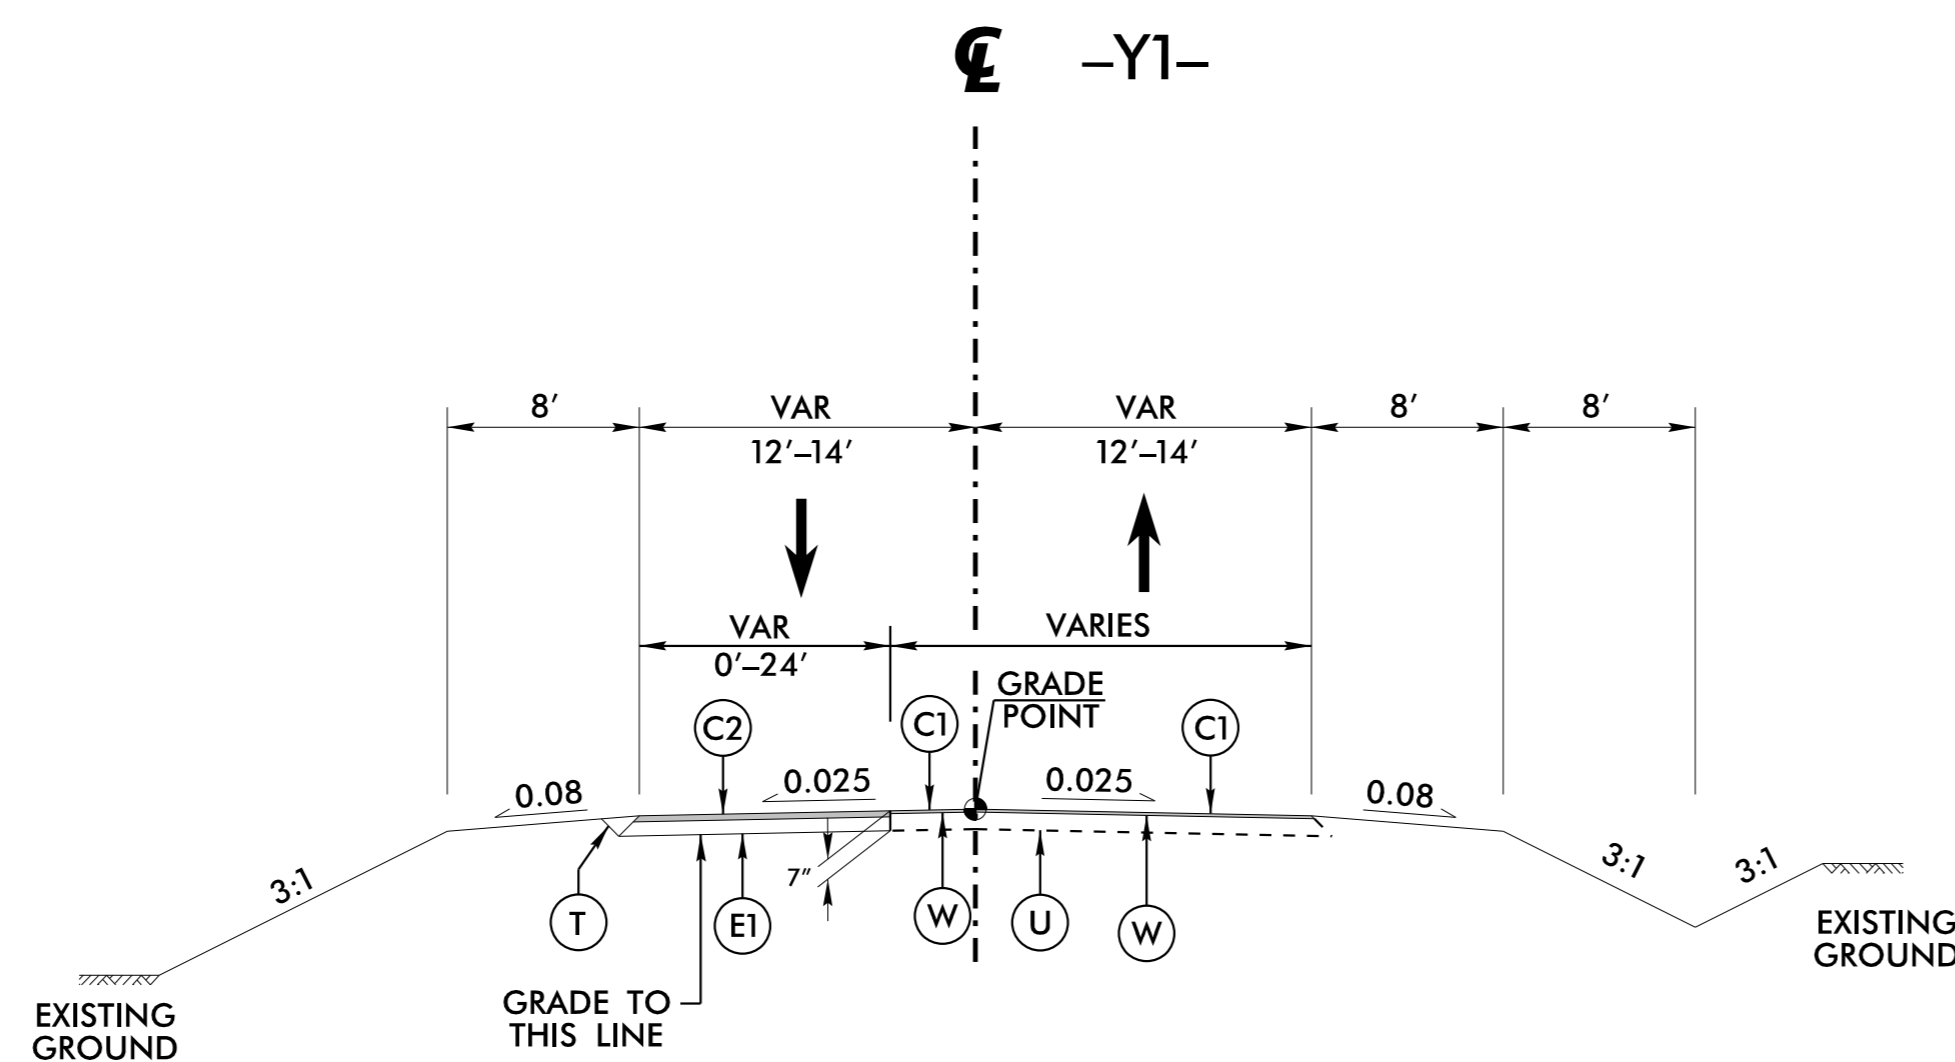

TYPICAL SECTION NO. 12

-Y1- STA 11+28.75 TO STA 13+10.00

PAVEMENT SCHEDULE

C1	1.5" TYPE S9.5C
C2	3" TYPE S9.5C
C3	VAR. TYPE S9.5C
D1	4" TYPE 119.0C
D2	VAR. TYPE 119.0C
E1	4" TYPE B25.0C
E2	5.5" TYPE B25.0C
E3	VAR. TYPE B25.0C
J1	6" AGGREGATE BASE COURSE
R1	1'-6" CONCRETE CURB AND GUTTER
R2	2'-6" CONCRETE CURB AND GUTTER
R3	5" MONOLITHIC CONCRETE ISLAND (KEYED IN)
S	4" CONCRETE SIDEWALK
T	EARTH MATERIAL
U	EXISTING PAVEMENT
V	MILLING ASPHALT PAVEMENT 1.5" DEPTH
W	WEDGING