


5/14/99


REVISIONS

6/28/2018




421 FAYETTEVILLE STREET, SUITE 600
RALEIGH, N.C. 27601. NC LICENSE #F-0102

PROJECT REFERENCE NO. U-5725/R-3822	SHEET NO. 2A-10
ROADWAY DESIGN ENGINEER	PAVEMENT DESIGN ENGINEER




Matthew S. West
Professional Engineer
6/28/2018

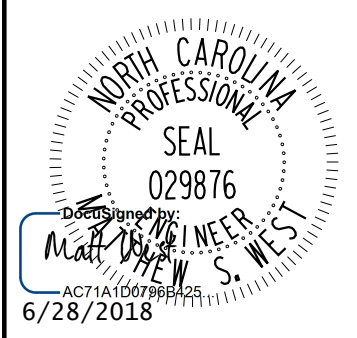


Matthew S. West
Professional Engineer
6/28/2018

DOCUMENT NOT CONSIDERED FINAL
UNLESS ALL SIGNATURES COMPLETED

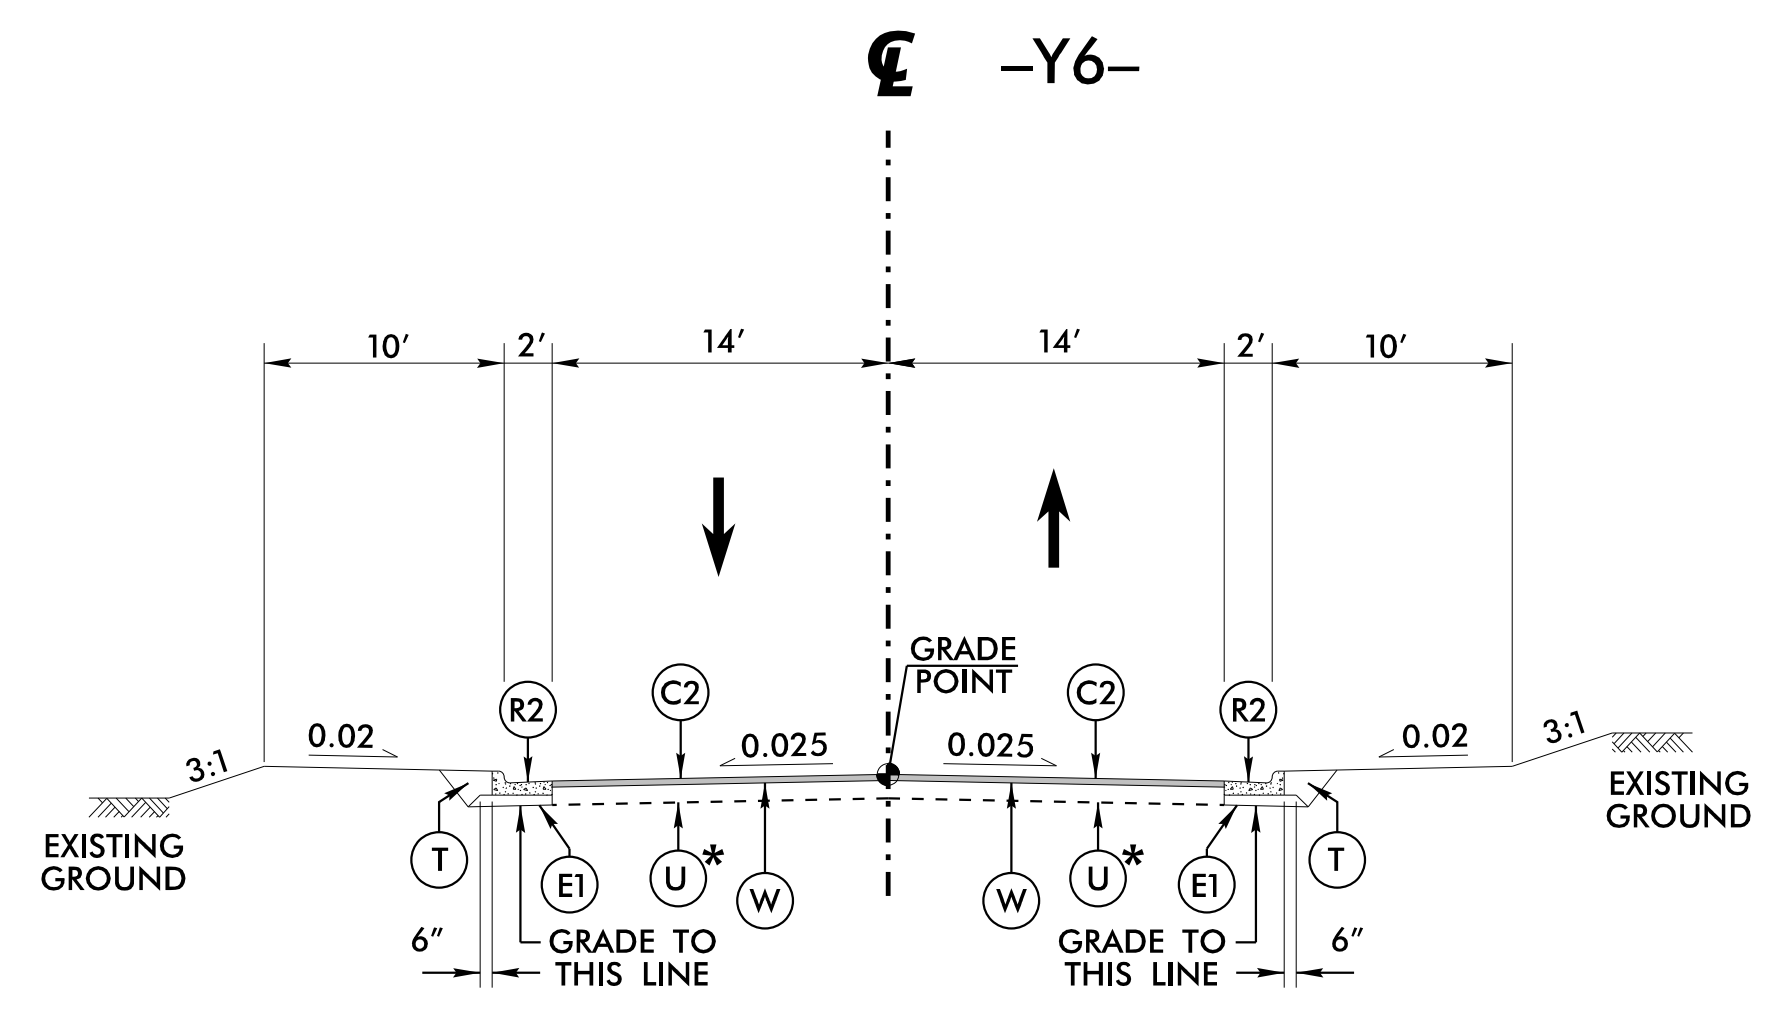


TYPICAL SECTION NO. 19
-Y6- STA 8+80.00 TO STA 9+78.86
-Y6- STA 10+21.14 TO STA 12+30.00
*** GRAVEL PAVEMENT STRUCTURE**

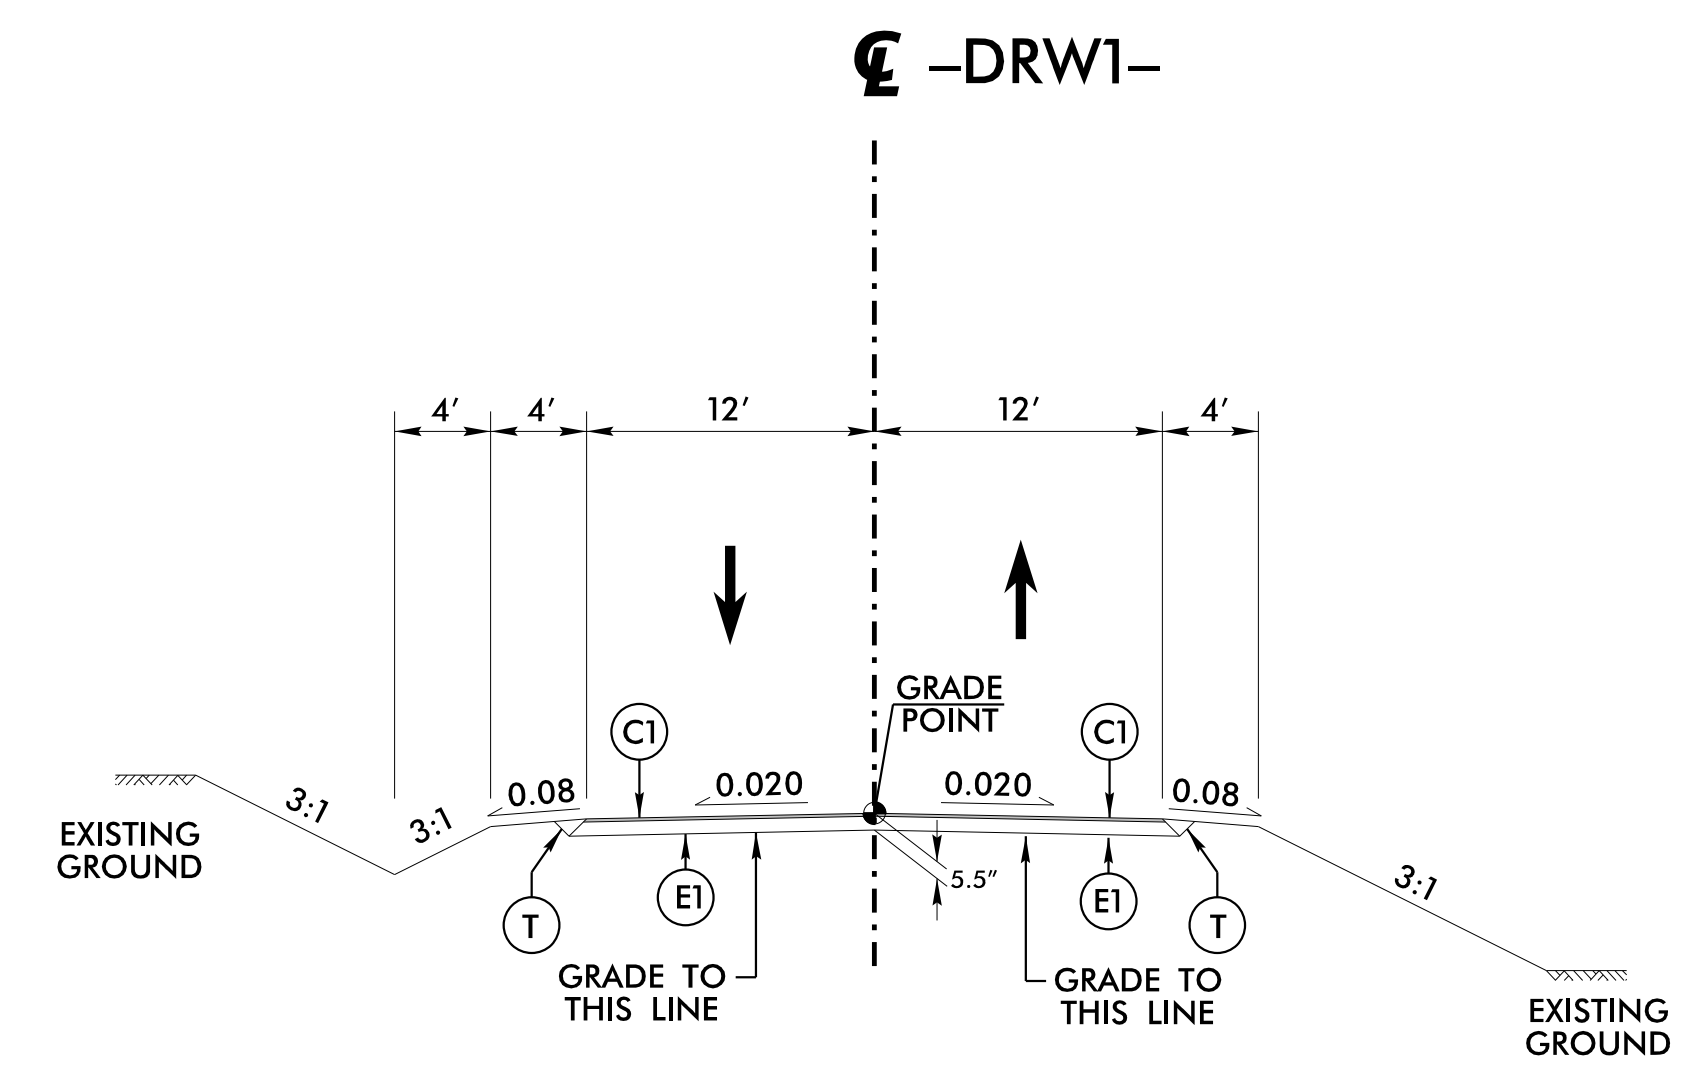


TYPICAL SECTION NO. 21
-DRW1- STA 10+88.00 TO STA 12+99.19

- TYPICAL SECTION NOTES:**
1. SEE PLAN SHEETS FOR SPECIFIC MEDIAN ISLAND LOCATIONS AND TYPES.
 2. SEE PARTIAL SECTIONS FOR EXCEPTIONS TO STATION LIMITS.
 4. SEE PLAN SHEETS FOR LANE TAPER LOCATIONS.
 5. PAVEMENT EDGE SLOPES 1:1 UNLESS OTHERWISE INDICATED.

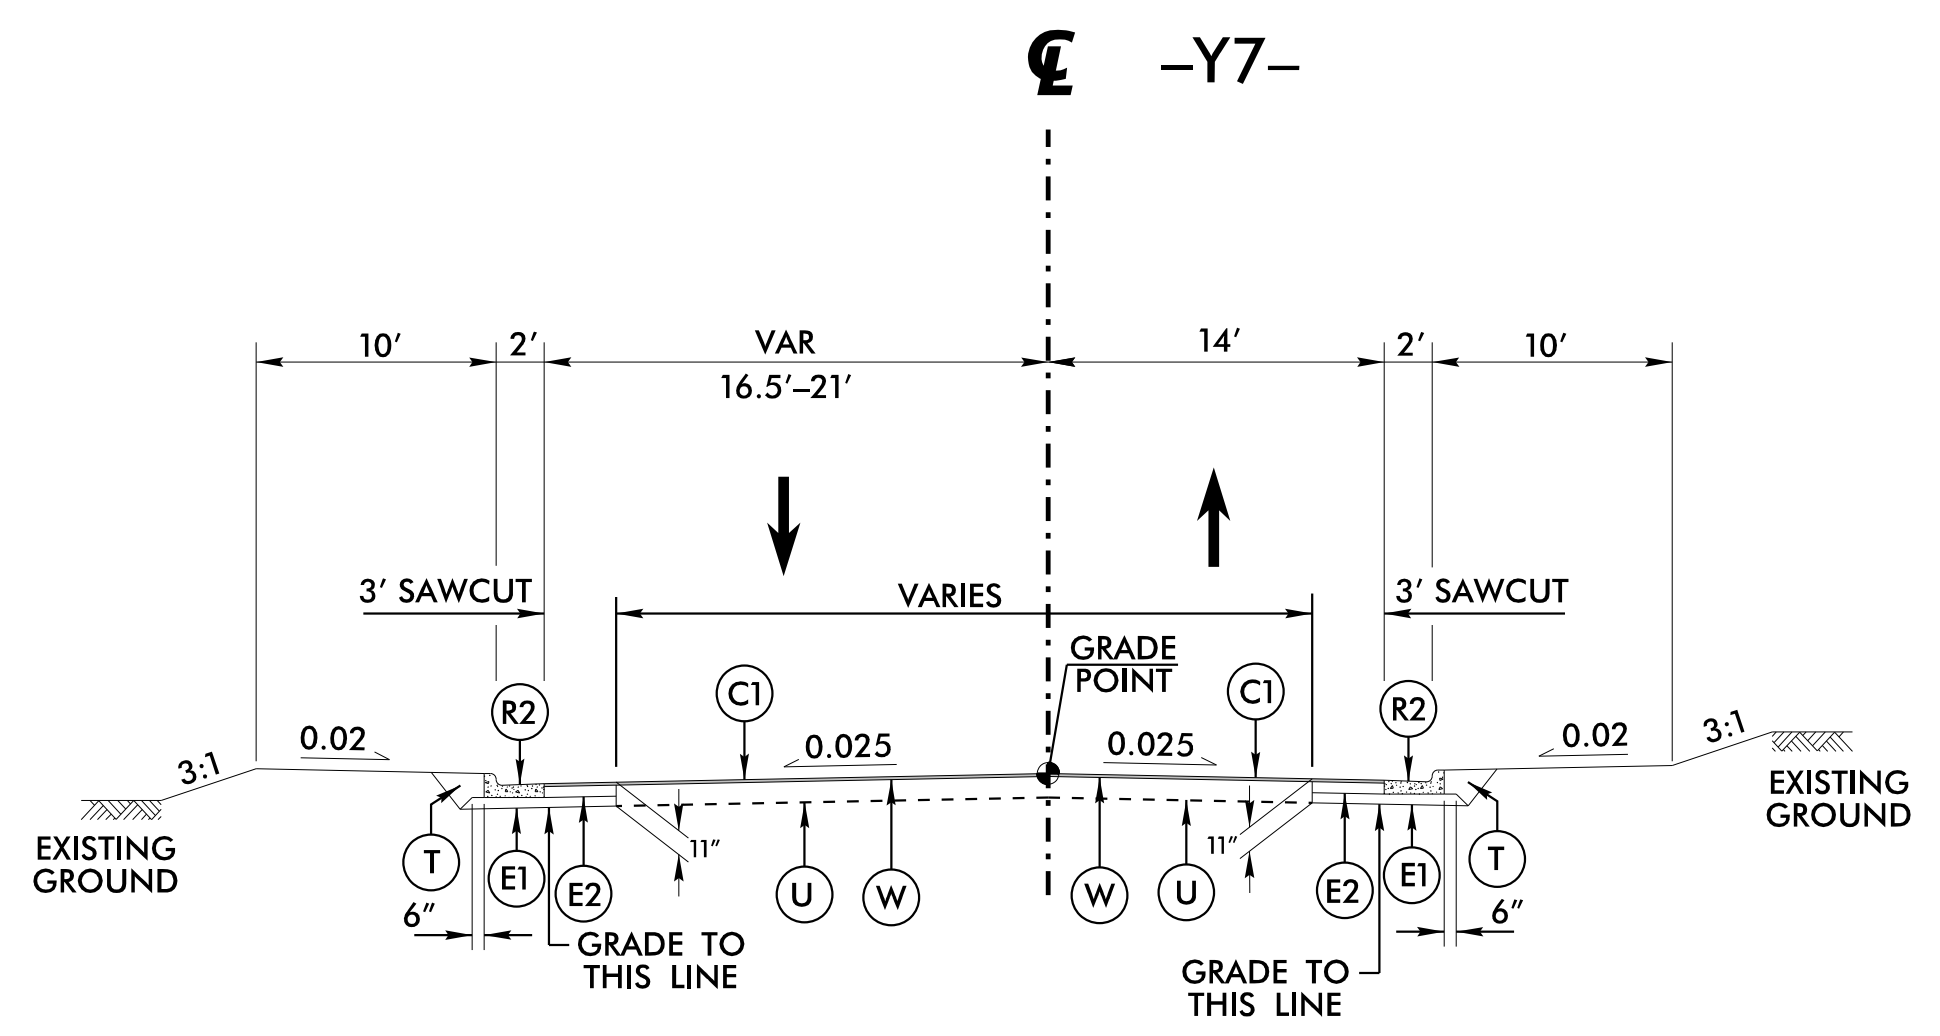

TYPICAL SECTION NO. 20
-Y7- STA 10+20.06 TO STA 10+80.00

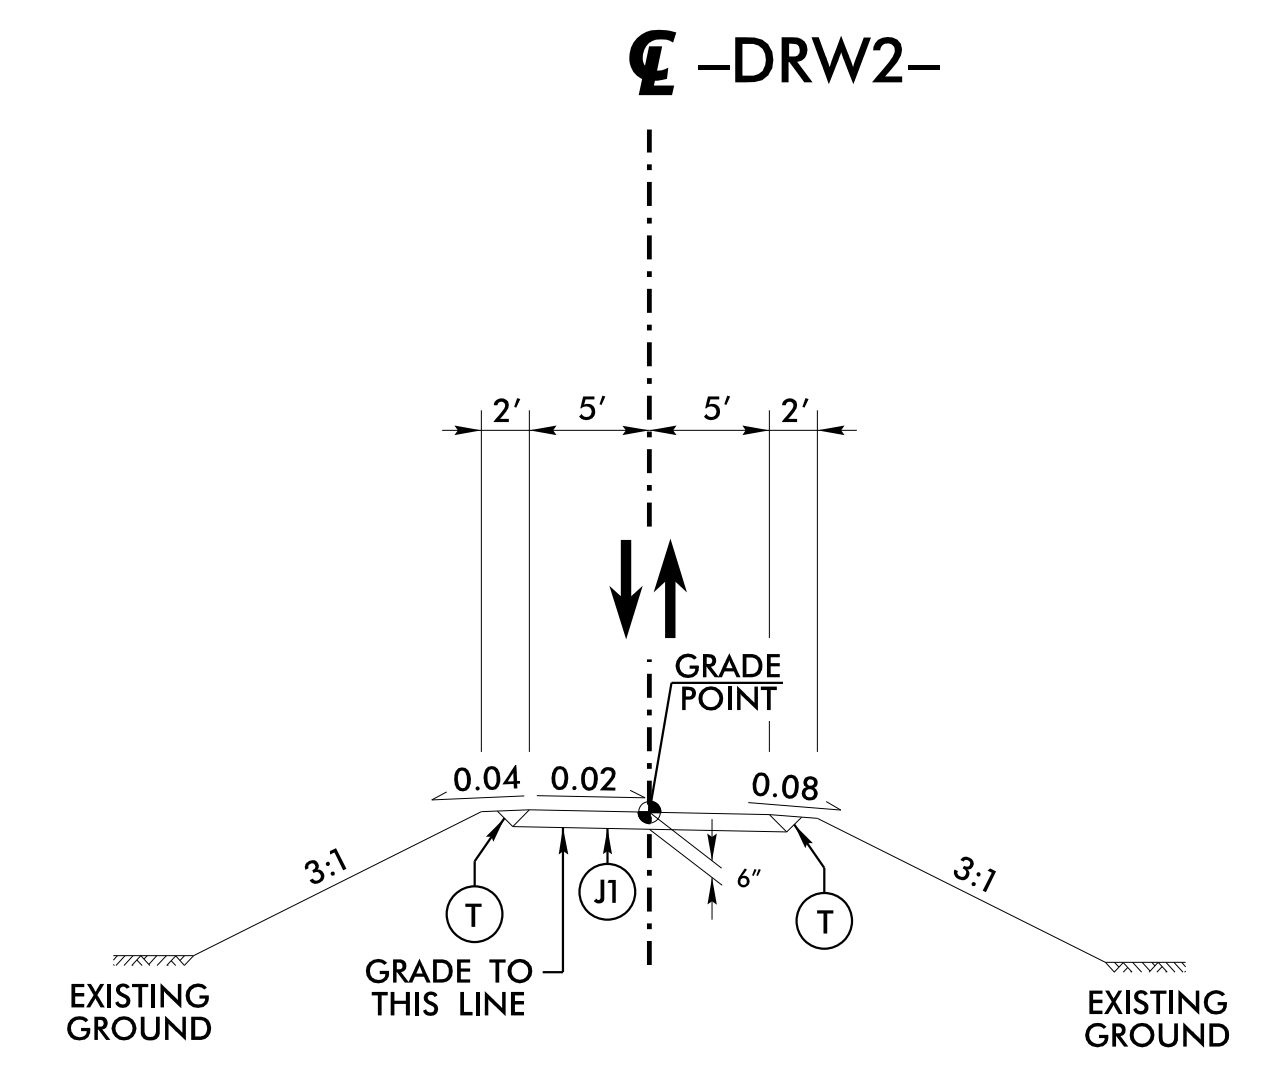

TYPICAL SECTION NO. 22
-DRW2- STA 10+55.02 TO STA 12+10.00

PAVEMENT SCHEDULE

C1	1.5" TYPE S9.5C
C2	3" TYPE S9.5C
C3	VAR. TYPE S9.5C
D1	4" TYPE I19.0C
D2	VAR. TYPE I19.0C
E1	4" TYPE B25.0C
E2	5.5" TYPE B25.0C
E3	VAR. TYPE B25.0C
J1	6" AGGREGATE BASE COURSE
R1	1'-6" CONCRETE CURB AND GUTTER
R2	2'-6" CONCRETE CURB AND GUTTER
R3	5" MONOLITHIC CONCRETE ISLAND (KEYED IN)
S	4" CONCRETE SIDEWALK
T	EARTH MATERIAL
U	EXISTING PAVEMENT
V	MILLING ASPHALT PAVEMENT 1.5" DEPTH
W	WEDGING