



NOTE: SEE STD.DWG. 846.01 FOR
2'-6" CURB AND GUTTER
INFORMATION.

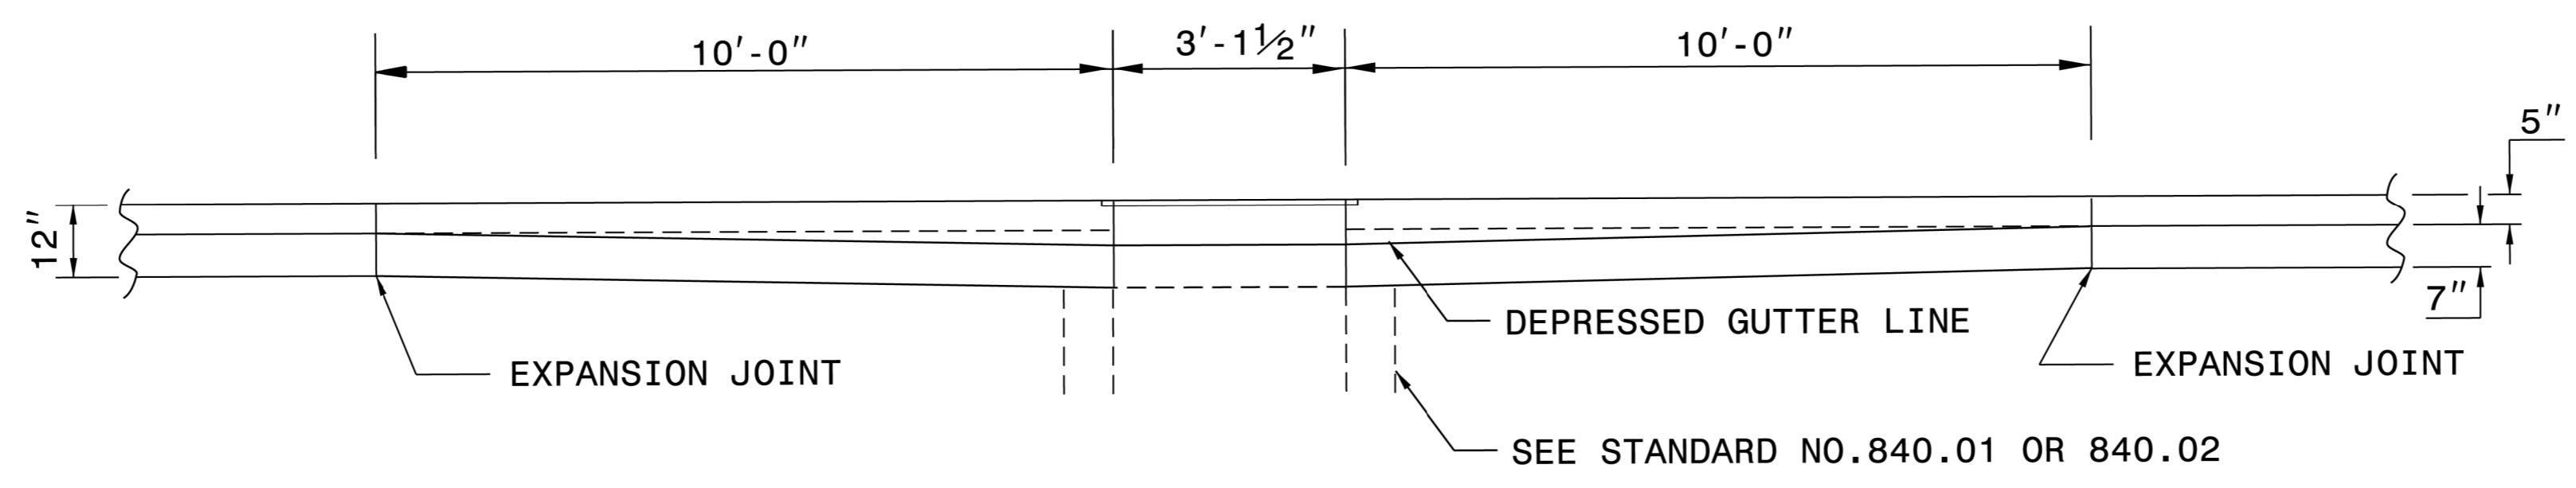

* MAINTAIN THE EDGE OF PAVEMENT. TRANSITION THE CURB ALONG THE
BACK OF THE CURB.

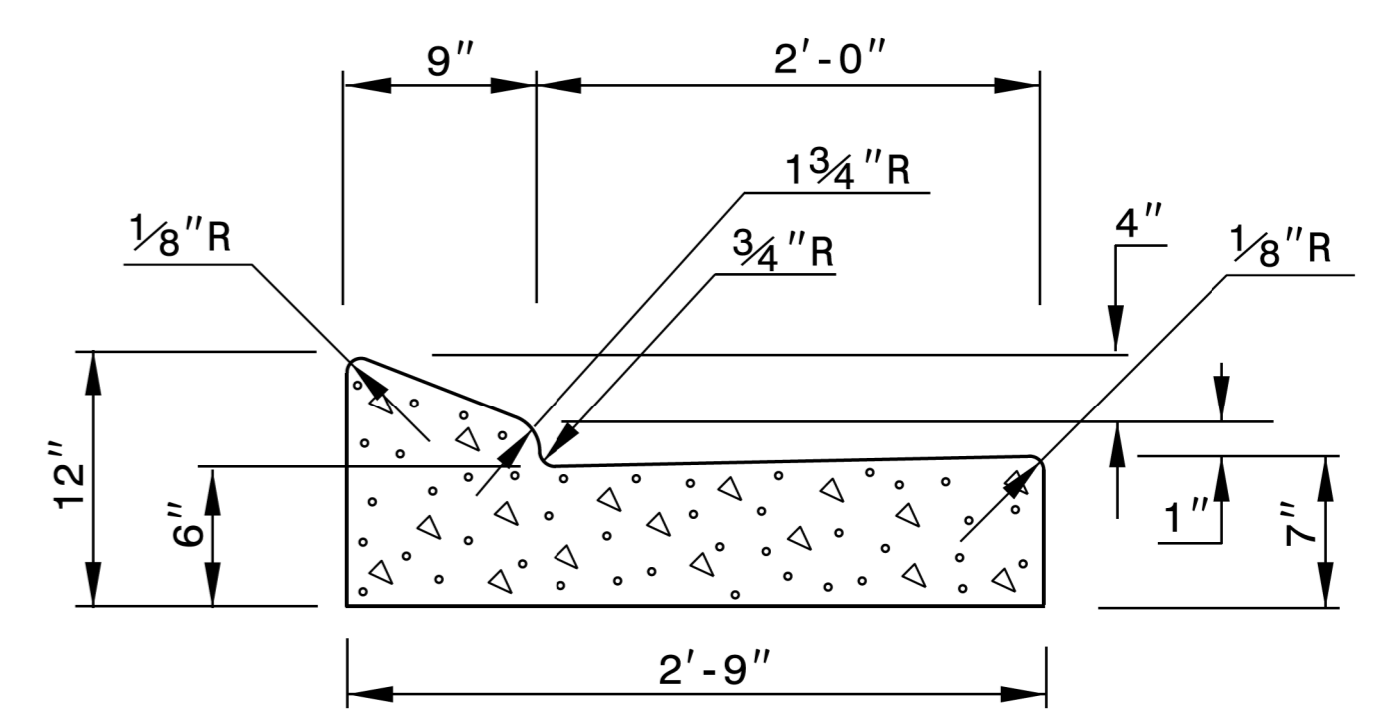

DOCUMENT NOT CONSIDERED FINAL
UNLESS ALL SIGNATURES COMPLETED

**CONTRACT STANDARDS
AND DEVELOPMENT UNIT**
Office 919-707-6950 FAX 919-250-4119

**DETAIL OF 2'-9"
TO 2'-6" CURB & GUTTER
TRANSITION SECTION**

ORIGINAL BY: _____ DATE: _____
 MODIFIED BY: tspell DATE: july 14,2009
 CHECKED BY: _____ DATE: _____
 FILE SPEC.: s:eric/usr/details/stand/cqtranst.dgn

24-APR-2018 11:11 C:\projects\contracts\Special Details\ericward\usr\details\stand\c&g transition sections.dgn jhowerton AT CSO-262595