


STATE OF NORTH CAROLINA
DIVISION OF HIGHWAYS

TRANSPORTATION MANAGEMENT PLAN

HALIFAX COUNTY

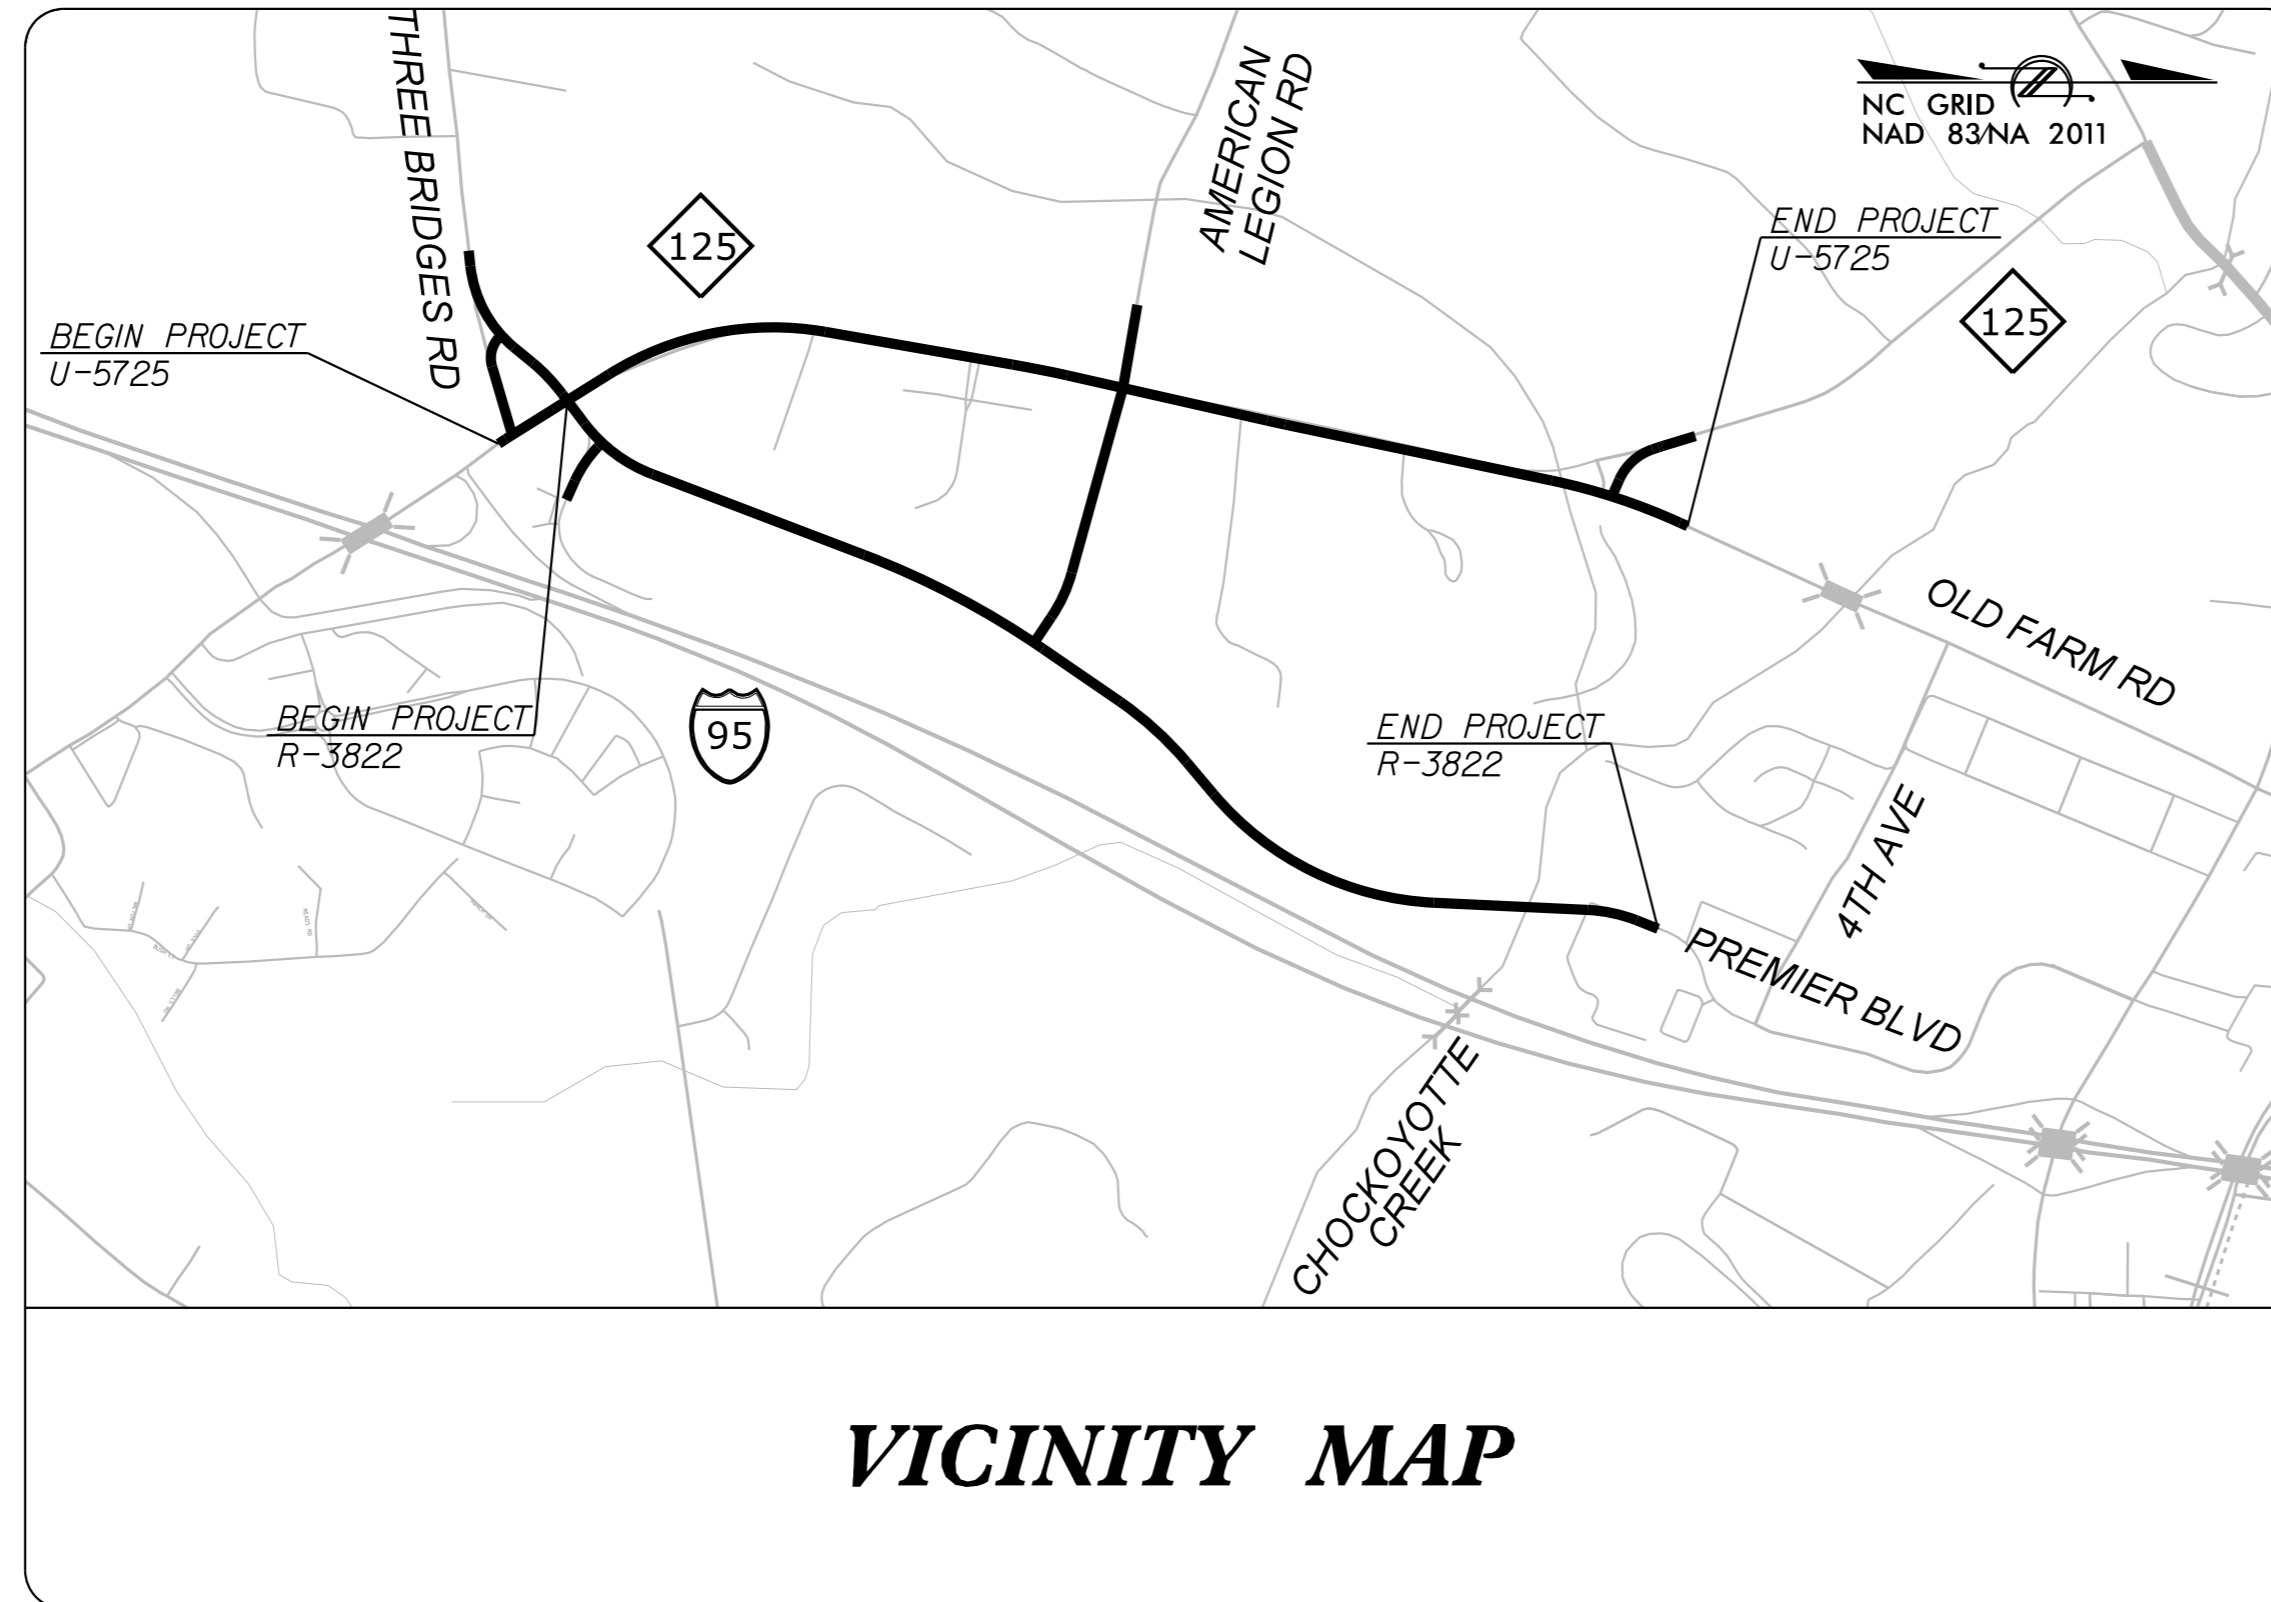

VICINITY MAP

INDEX OF SHEETS

<u>SHEET NO.</u>	<u>TITLE</u>
TMP-1	TITLE SHEET, AND INDEX OF SHEETS
TMP-1A TO TMP-1C	LIST OF APPLICABLE ROADWAY STANDARD DRAWINGS, LEGEND, TEMPORARY PAVEMENT MARKINGS MANAGEMENT STRATEGIES, AND GENERAL NOTES
TMP-2 TO TMP-2A	PORTABLE CONCRETE BARRIER AT TEMPORARY SHORING LOCATIONS AND TEMPORARY SHORING NOTES
TMP-3	PHASING
TMP-4 TO TMP-13	PHASE I DETAILS
TMP-14 TO TMP-23	PHASE II DETAILS
TMP-24 TO TMP-31	PHASE III DETAILS

06/05/18 DATE SUBMITTED
 SUBMITTAL:
 STAGING CONCEPT
 MIDPOINT
 PRE-FINAL
 FINAL

Kimley»Horn


DAVID SHINBARA, P.E. *TRAFFIC CONTROL PROJECT ENGINEER*
 EVAN PARROTT, E.I. *TRAFFIC CONTROL PROJECT DESIGN ENGINEER*

APPROVED: David Shinbara
 DATE: 8/15/2018

SEAL



8/15/2018 \$FILEL\$

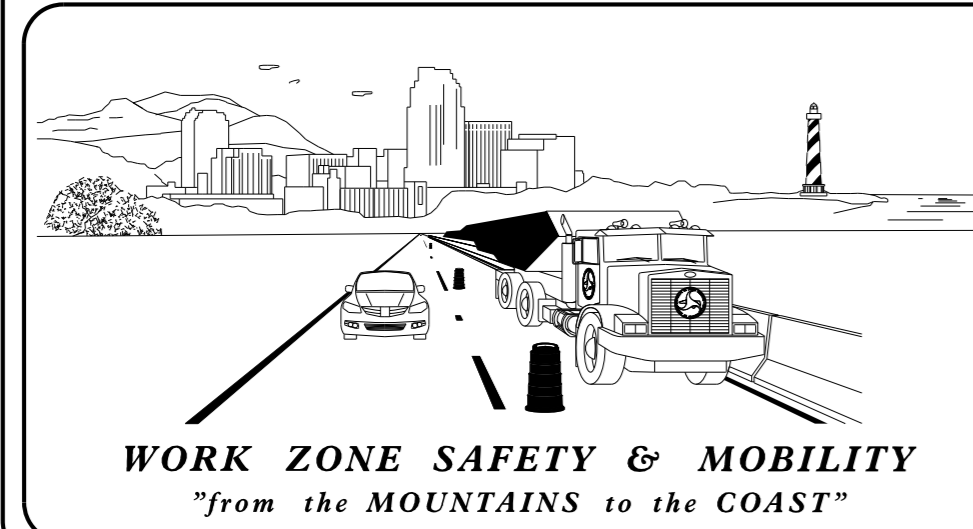

N.C.D.O.T. WORK ZONE TRAFFIC CONTROL
 1561 MAIL SERVICE CENTER (MSC) RALEIGH, NC 27699-1561
 750 N. GREENFIELD PARKWAY, GARNER, NC 27529 (DELIVERY)
 PHONE: (919) 773-2800 FAX: (919) 771-2745

JOSEPH E. HUMMER *STATE TRAFFIC MANAGEMENT ENGINEER*
 STEVE KITE, P.E. *TRAFFIC CONTROL PROJECT ENGINEER*
 MATT SPRINGER, P.E. *TRAFFIC CONTROL PROJECT DESIGN ENGINEER*



SHEET NO.
TMP-1

U-5725/R-3822

TIP PROJECT: