

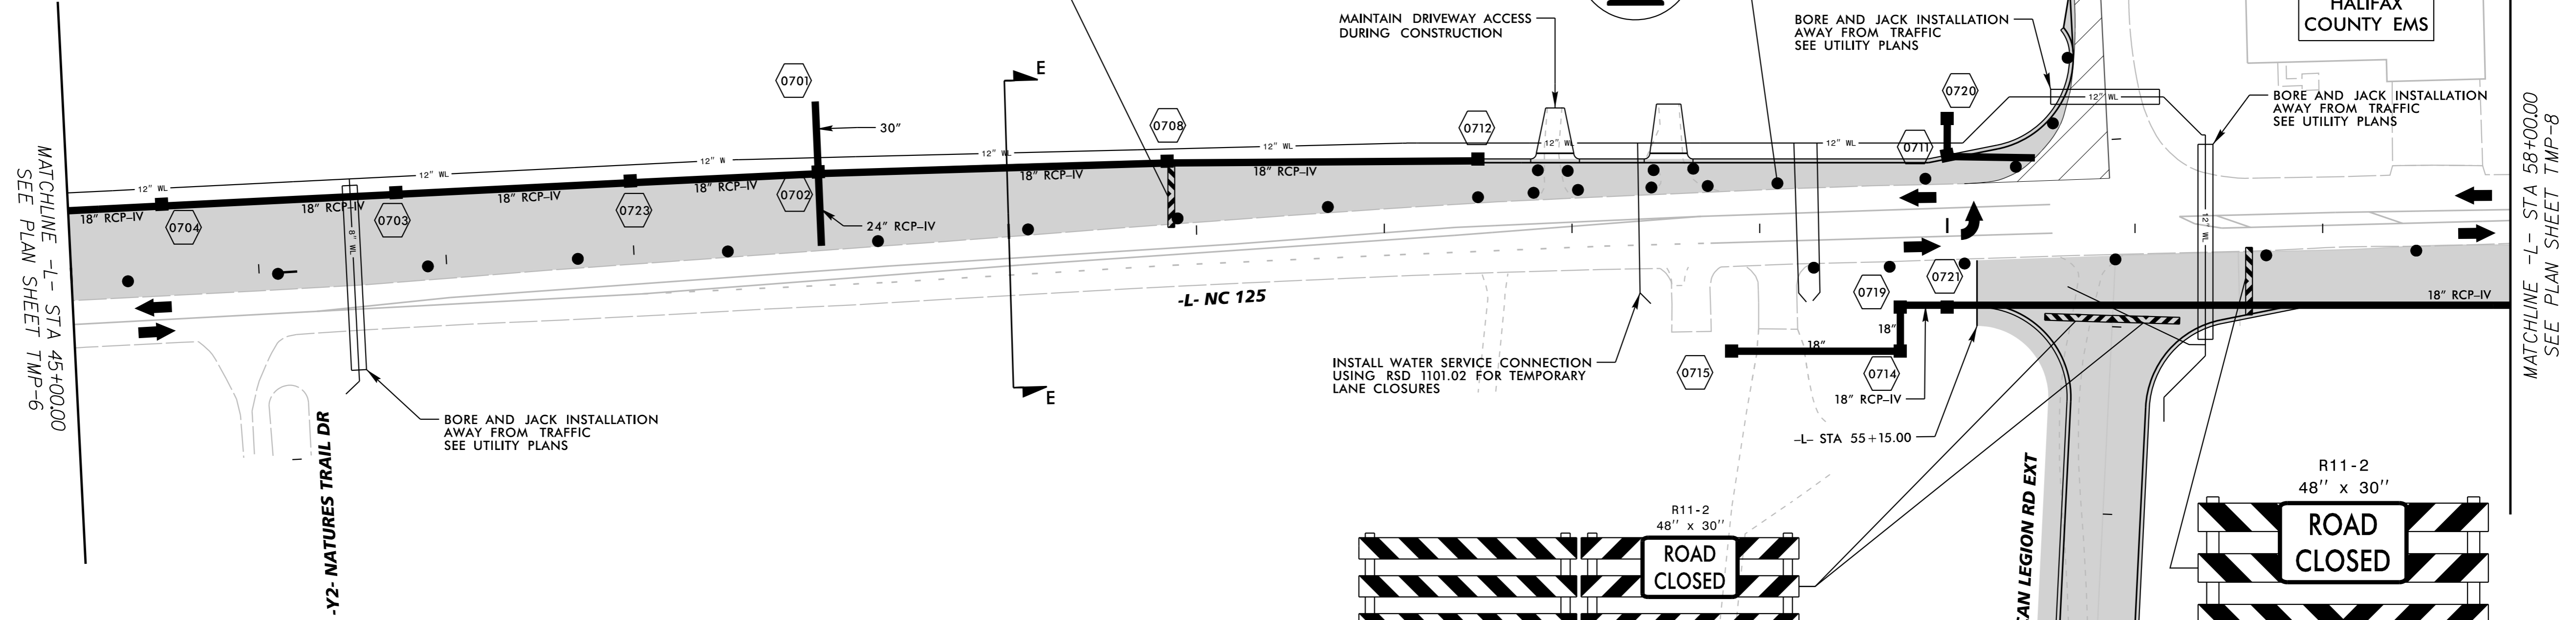
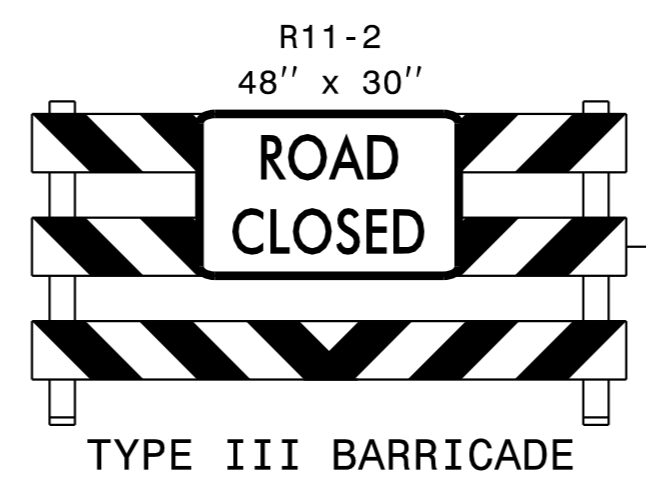
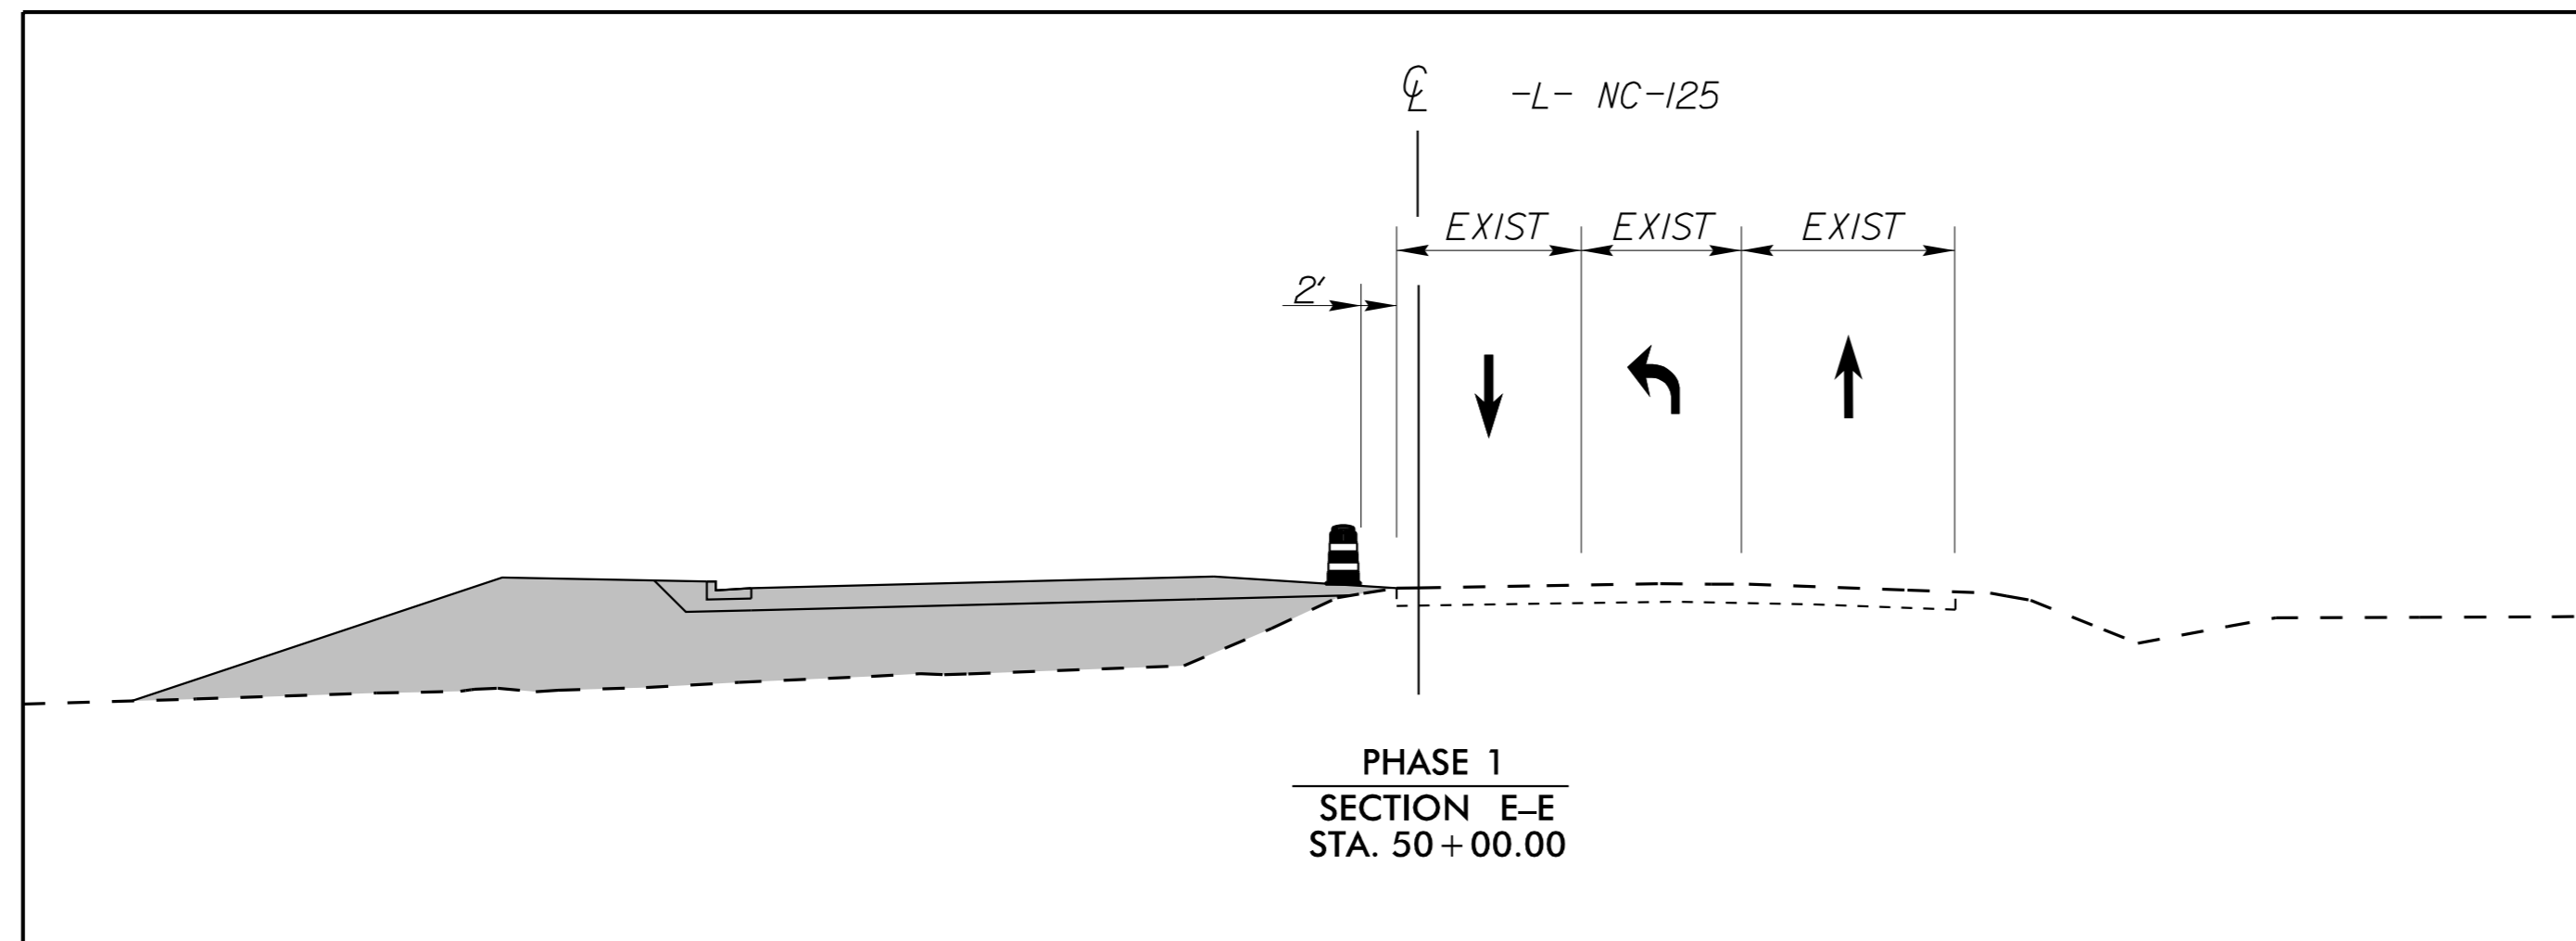


45

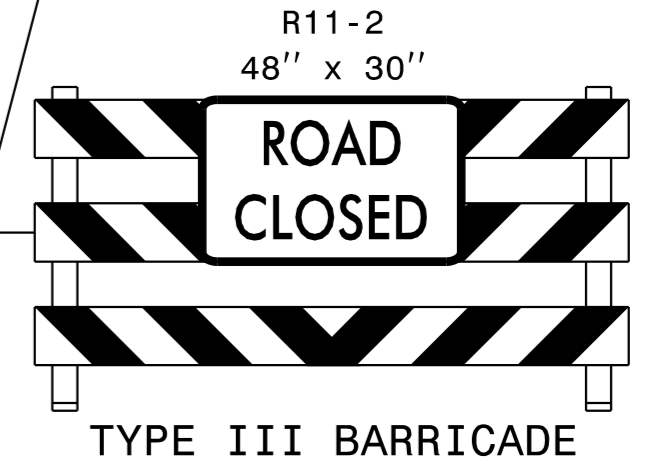

INSTALL WATER SERVICE CONNECTION USING RSD 1101.02 FOR TEMPORARY LANE CLOSURES

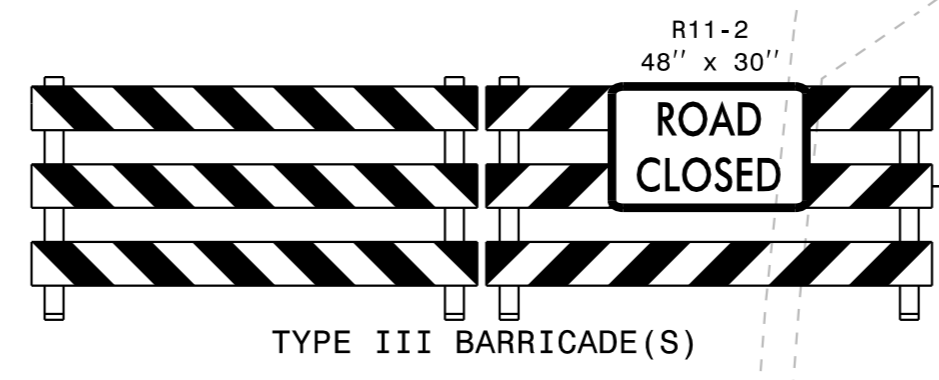

- WORK AREA
- PAVEMENT REMOVAL
- WEDGING

APPROVED: *David Stinson* DATE: 6/29/2018

**Kimley»Horn**

**PHASE 1  
TRAFFIC CONTROL  
DETAILS**

K:\RAL\_Roadway\01036392 - R-3822 and U-5725\TrafficControl\Plan Sheets\R-3822\_TCP\_psh1.dgn 6/28/2018