



15



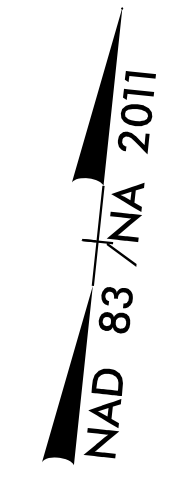


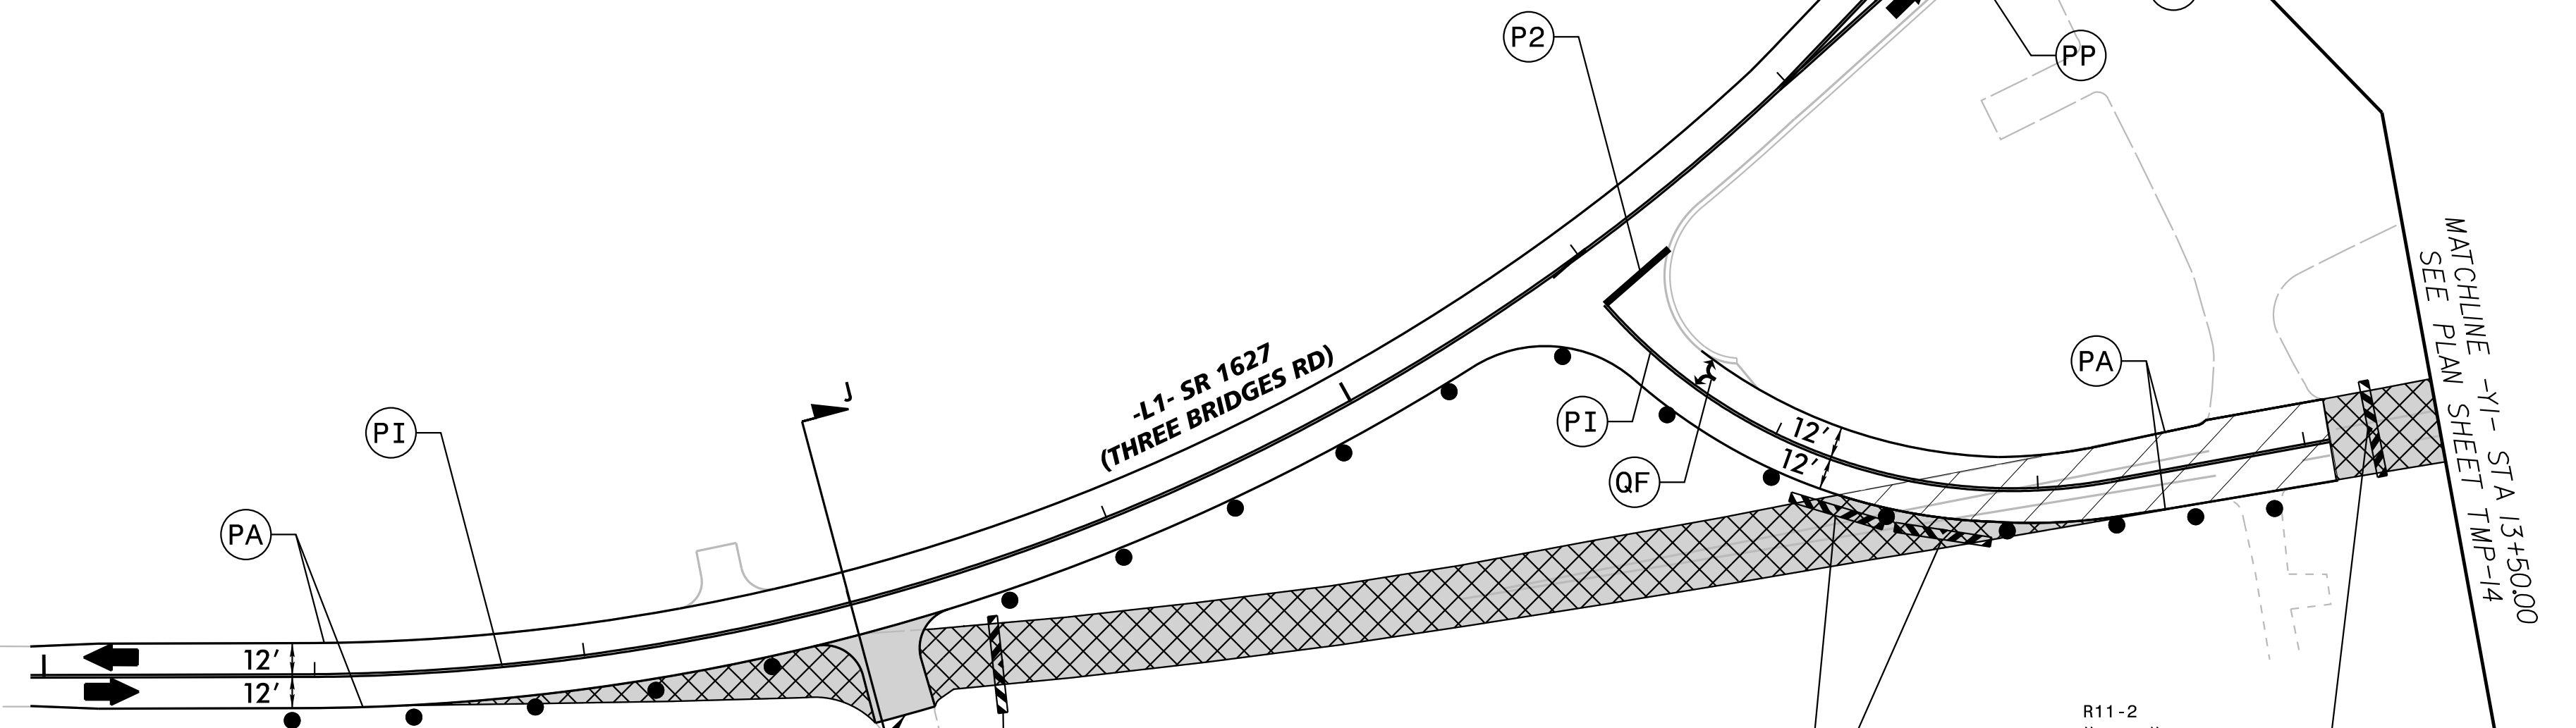


MATCHLINE -LI- STA 23+50.00
SEE PLAN SHEET TMP-14

MATCHLINE -YI- STA 13+50.00
SEE PLAN SHEET TMP-14

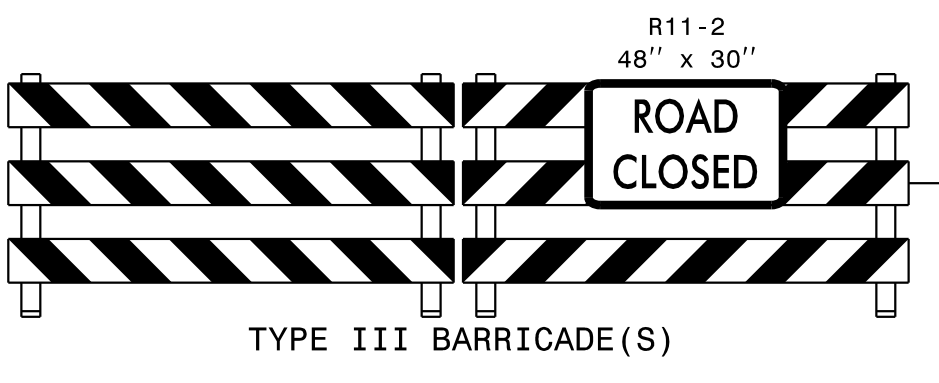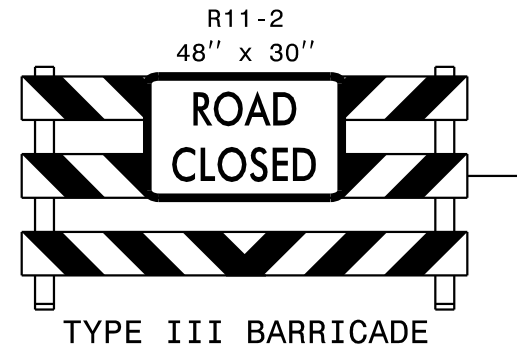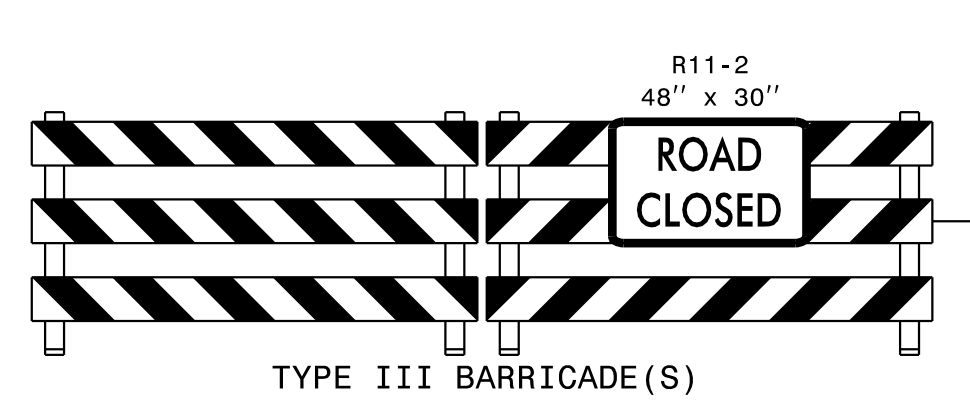

MAINTAIN DRIVEWAY ACCESS DURING CONSTRUCTION

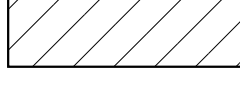


-  WORK AREA
-  PAVEMENT REMOVAL
-  WEDGING

Kimley»Horn

APPROVED: *David Shink* DATE: 6/29/2018

SEAL
046269
ENGINEER
DAVID A. SHINK

DIVISION OF HIGHWAYS
STATE OF NORTH CAROLINA
DEPARTMENT OF TRANSPORTATION
WORK ZONE TRAFFIC CONTROL



PHASE 2 TRAFFIC CONTROL DETAILS

K:\RAL_Roadway\01036392 - R-3822 and U-5725\TrafficControl\TCP\Plan Sheets\R-3822_TCP_psh_21.dgn 6/28/2018