
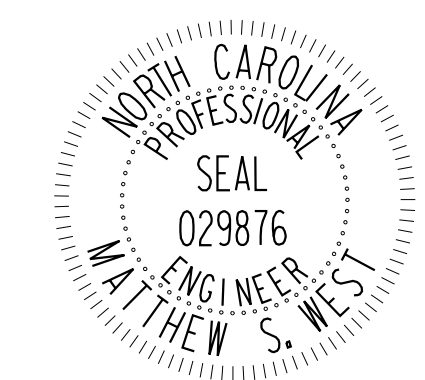
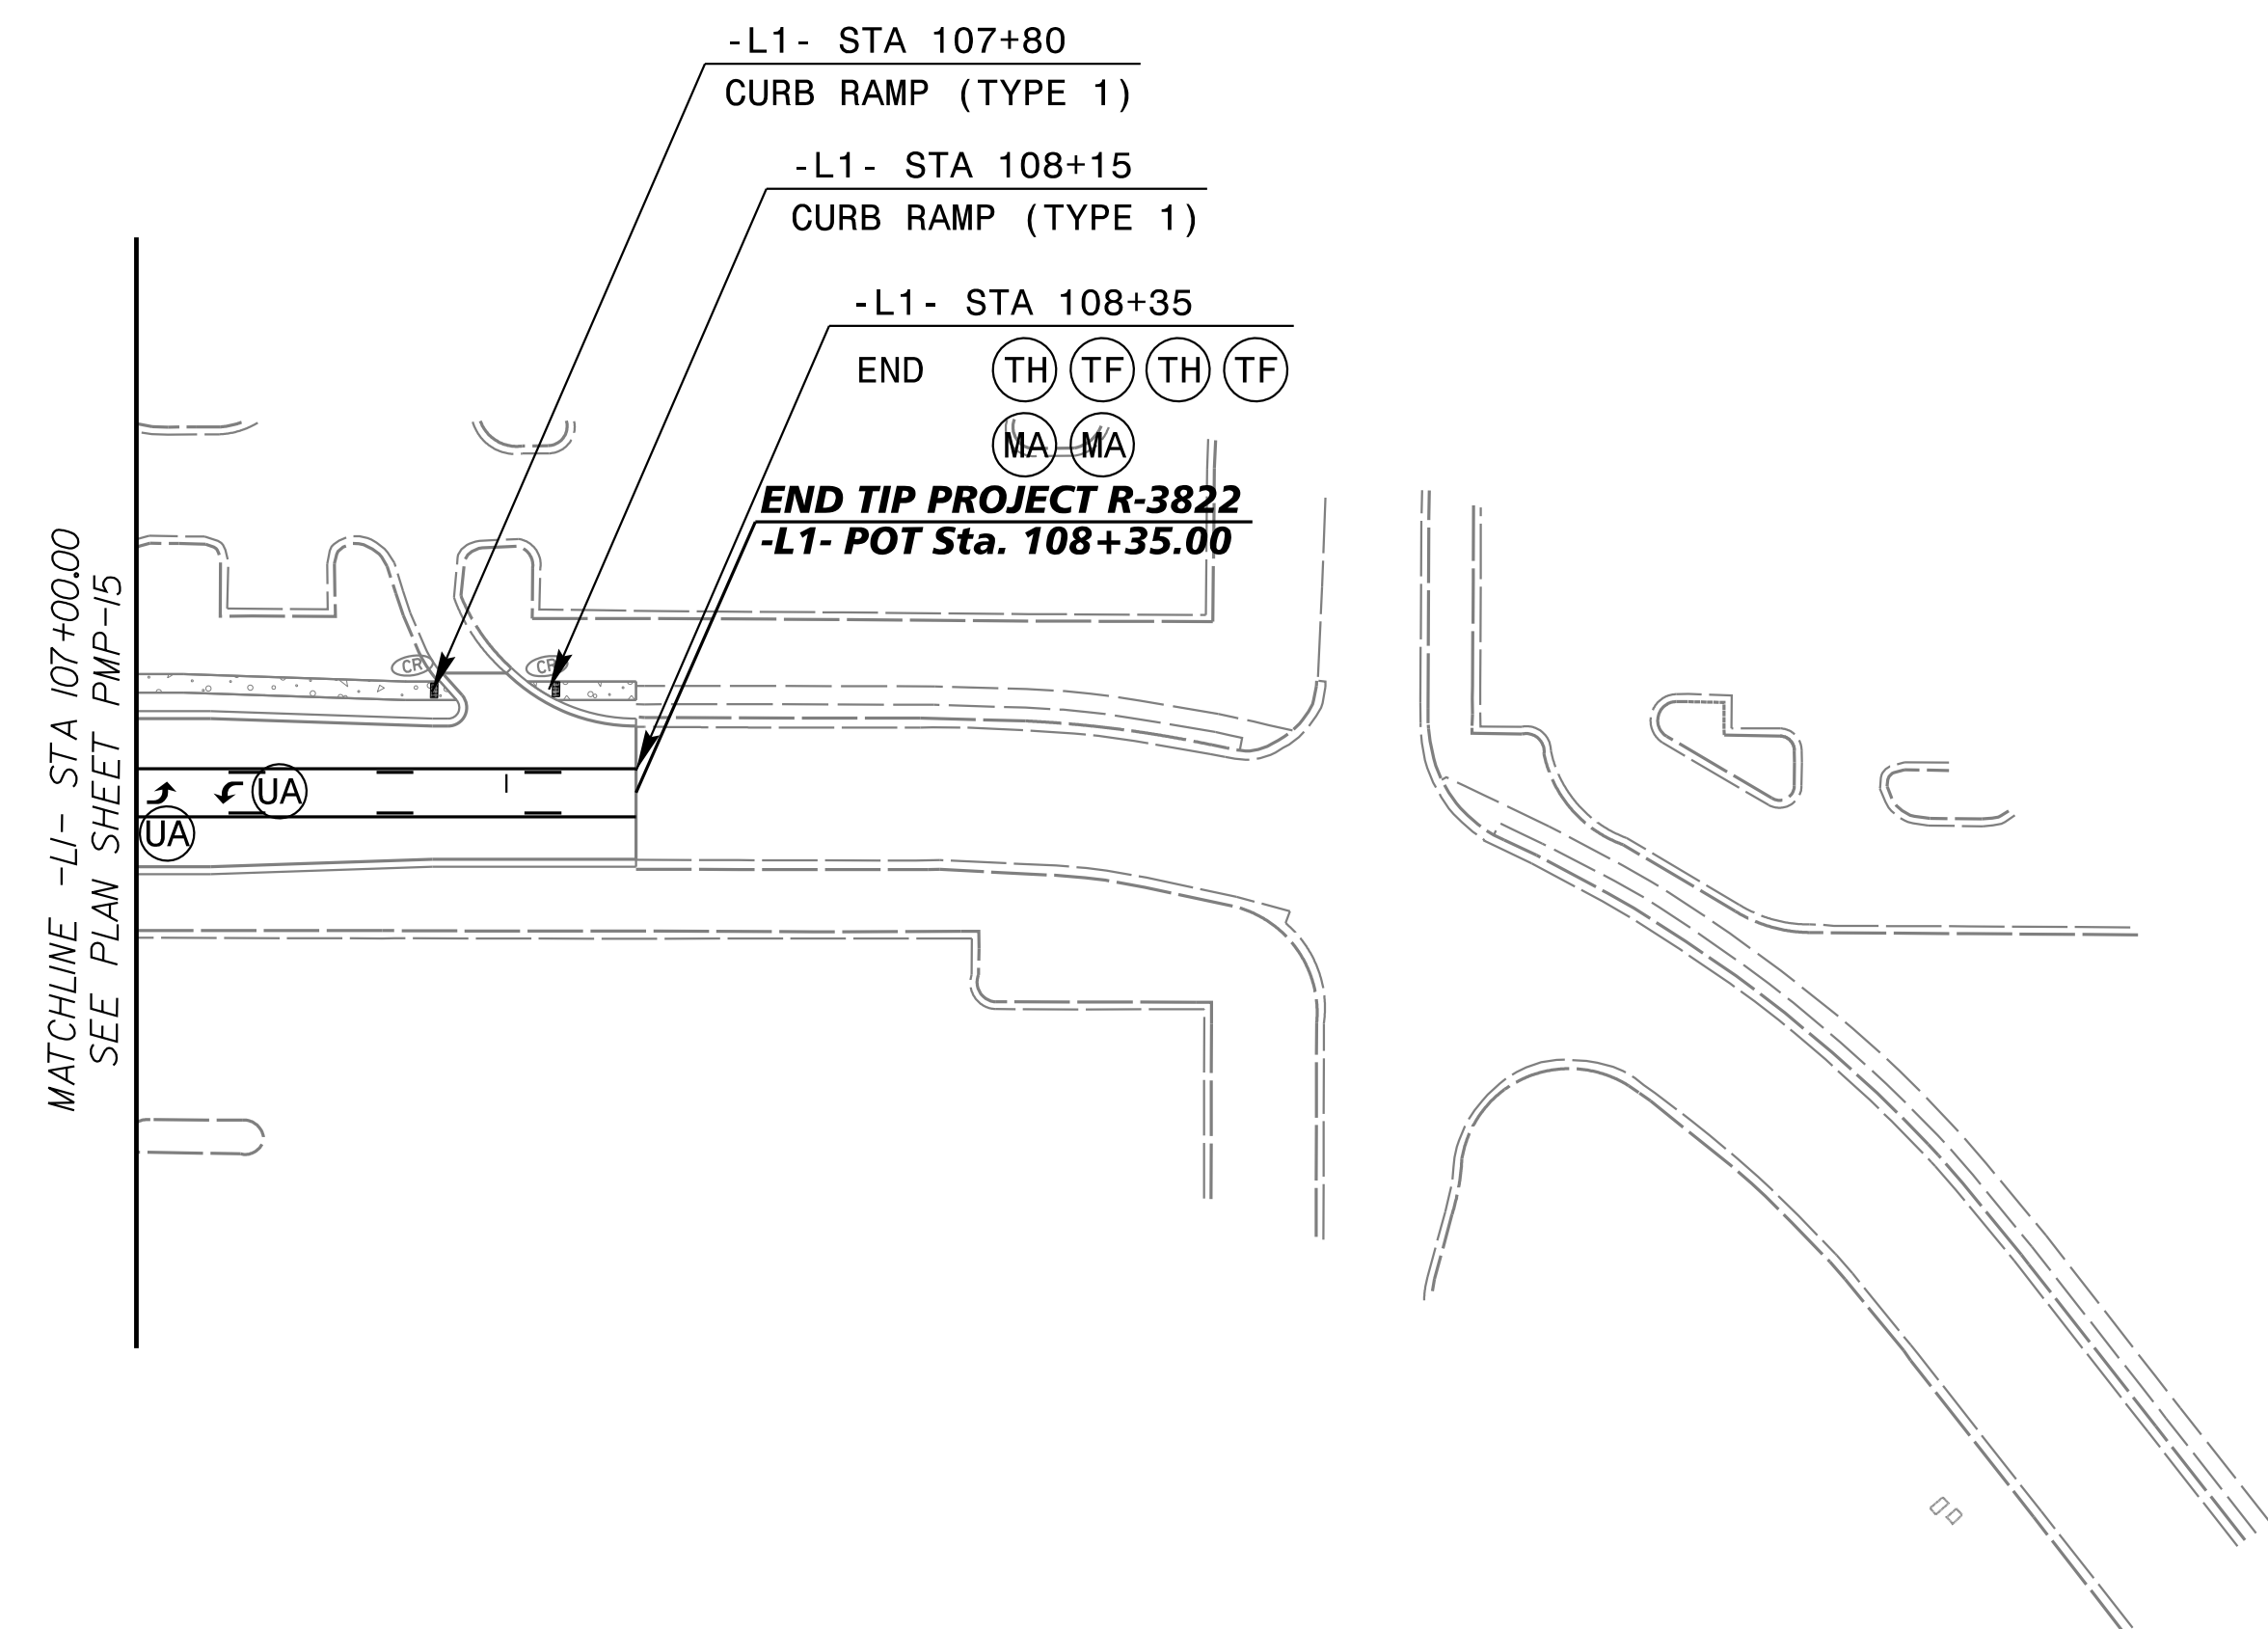


TIP NO. U-5725R-3822	SHEET NO. PMP-16
APPROVED: <i>Matthew West</i> <small>DocuSigned by: Matthew West          6271A1D07968425</small>	
DATE: 6/28/2018	
	
<b>DOCUMENT NOT CONSIDERED FINAL          UNLESS ALL SIGNATURES COMPLETED</b>	

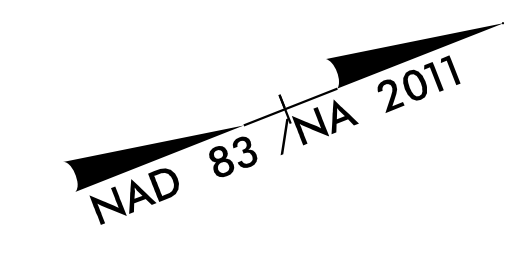

**PAVEMENT MARKING LINES**

TA - THERMOPLASTIC (4" WHITE, 90 MIL)	EDGE LINE
TB - THERMOPLASTIC (4" YELLOW, 90 MIL)	EDGE LINE
TC - THERMOPLASTIC (4" WHITE, 120 MIL)	10' SKIP
TD - THERMOPLASTIC (4" WHITE, 120 MIL)	3' X 9' MINISKIP
TE - THERMOPLASTIC (4" WHITE, 120 MIL)	SOLID LANE LINE
TF - THERMOPLASTIC (4" YELLOW, 120 MIL)	10' SKIP
TH - THERMOPLASTIC (4" YELLOW, 120 MIL)	SINGLE CENTER
TI - THERMOPLASTIC (4" YELLOW, 120 MIL)	DOUBLE CENTER LINE
TK - THERMOPLASTIC (6" WHITE, 120 MIL)	3' X 9' MINISKIP
TL - THERMOPLASTIC (6" WHITE, 120 MIL)	SOLID LANE LINE
TN - THERMOPLASTIC (8" WHITE, 90 MIL)	GORE LINE
TP - THERMOPLASTIC (8" YELLOW, 90 MIL)	DIAGONAL
TU - THERMOPLASTIC (12" WHITE, 90 MIL)	DIAGONAL
T2 - THERMOPLASTIC (24" WHITE, 120 MIL)	STOP BAR
T8 - THERMOPLASTIC (4" WHITE, 120 MIL)	2' X 6' MINISKIP
T9 - THERMOPLASTIC (4" YELLOW, 120 MIL)	2' X 6' MINISKIP
VA - POLYUREA (4" WHITE)	EDGE LINE
VF - POLYUREA (4" YELLOW)	10' SKIP
VH - POLYUREA (4" YELLOW)	SINGLE CENTER

**PAVEMENT MARKING SYMBOLS**

UA - THERMOPLASTIC (LEFT TURN ARROW)
UB - THERMOPLASTIC (RIGHT TURN ARROW)
UC - THERMOPLASTIC (STRAIGHT ARROW)
UE - THERMOPLASTIC (COMBO RIGHT/ STRAIGHT ARROW)
UF - THERMOPLASTIC (COMBO LEFT/ RIGHT ARROW)
UI - ALPHANUMERICAL CHARACTER (120 MIL)
UT - THERMOPLASTIC (U-TURN ARROW)

**PAVEMENT MARKER SYMBOLS**

MA - PERMANENT RAISED MARKER	YELLOW & YELLOW
MB - PERMANENT RAISED MARKER	CRYSTAL & RED

K:\PAL\_Roadway\01036392 - R-3822 and U-5725\Roadway\Proj\U5725\_R3822\_rdy\_pmp\_16.dgn  
 6/28/2018