


Kimley » Horn
421 FAYETTEVILLE STREET, SUITE 600
RALEIGH, N.C. 27601. NC LICENSE #F-0102

TIP NO. U-5725R-3822	SHEET NO. SIGN-12
-------------------------	----------------------

APPROVED: *Math West*
DATE: 6/28/2018



**DOCUMENT NOT CONSIDERED FINAL
UNLESS ALL SIGNATURES COMPLETED**

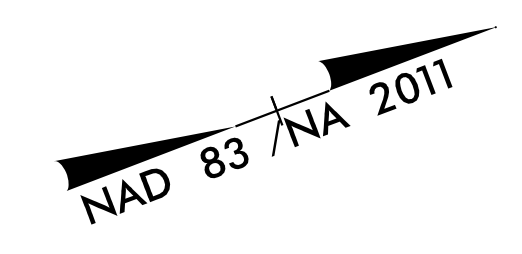


45

50

55

**NO PROPOSED SIGNING
THIS SHEET**

MATCHLINE -LI- STA 42+00.00
SEE PLAN SHEET SGN-11

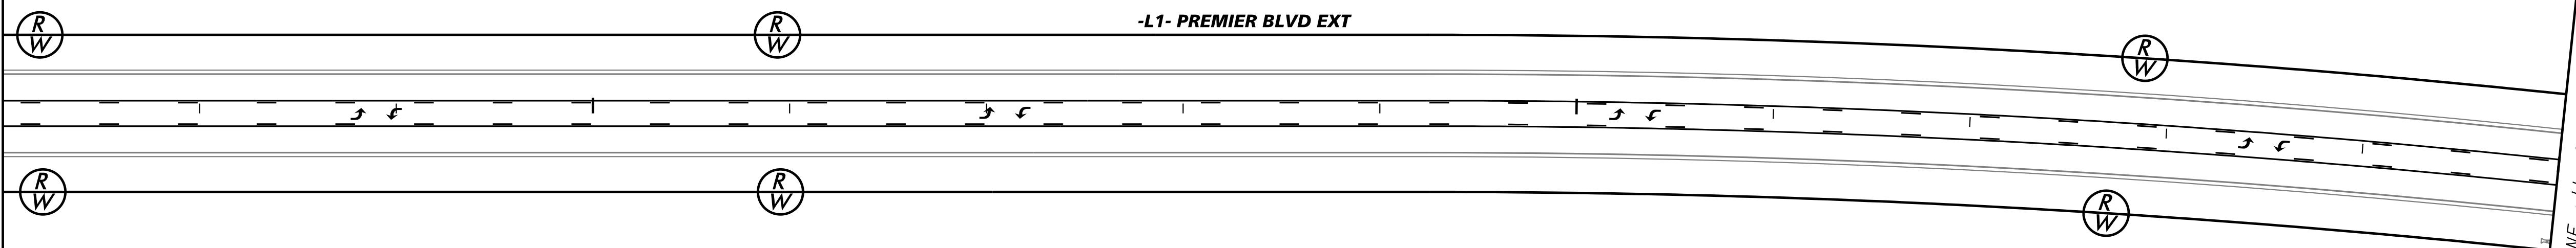

MATCHLINE -LI- STA 55+00.00
SEE PLAN SHEET SGN-13

K:\PAL_Roadway\01036392 - R-3822 and U-5725 Roadway\Proj\U5725_R3822_rdy_sgn_12.dgn

6/28/2018

PROJECT NOTES

1. DISPOSE OF SIGN SYSTEM, U-CHANNEL
2. DISPOSE OF SIGN SYSTEM, WOOD
3. SIGN ERECTION, TYPE D, E AND F
4. SIGN ERECTION, RELOCATE SIGN TYPE D (GROUND MOUNTED)
5. DISPOSAL OF SUPPORT, U-CHANNEL
6. OBJECT MARKERS (END OF ROAD)
7. OBJECT MARKERS (TYPE 3)