

09/08/99
 *****SYSTEMTIME*****
 *****DGN*****
 *****USER*****




TIP PROJECT: U-5725/R-3822

T.I.P. NO.	SHEET NO.
U-5725R-3822	UC-1


STATE OF NORTH CAROLINA
DIVISION OF HIGHWAYS

HALIFAX COUNTY

LOCATION: NC 125 FROM I-95 TO OLD FARM ROAD SOUTH, SR 1627 (THREE BRIDGES ROAD) FROM NC 125 TO PREMIER BOULEVARD
TYPE OF WORK: GRADING, DRAINAGE, PAVING, SIGNING, SIGNALS, AND STRUCTURES

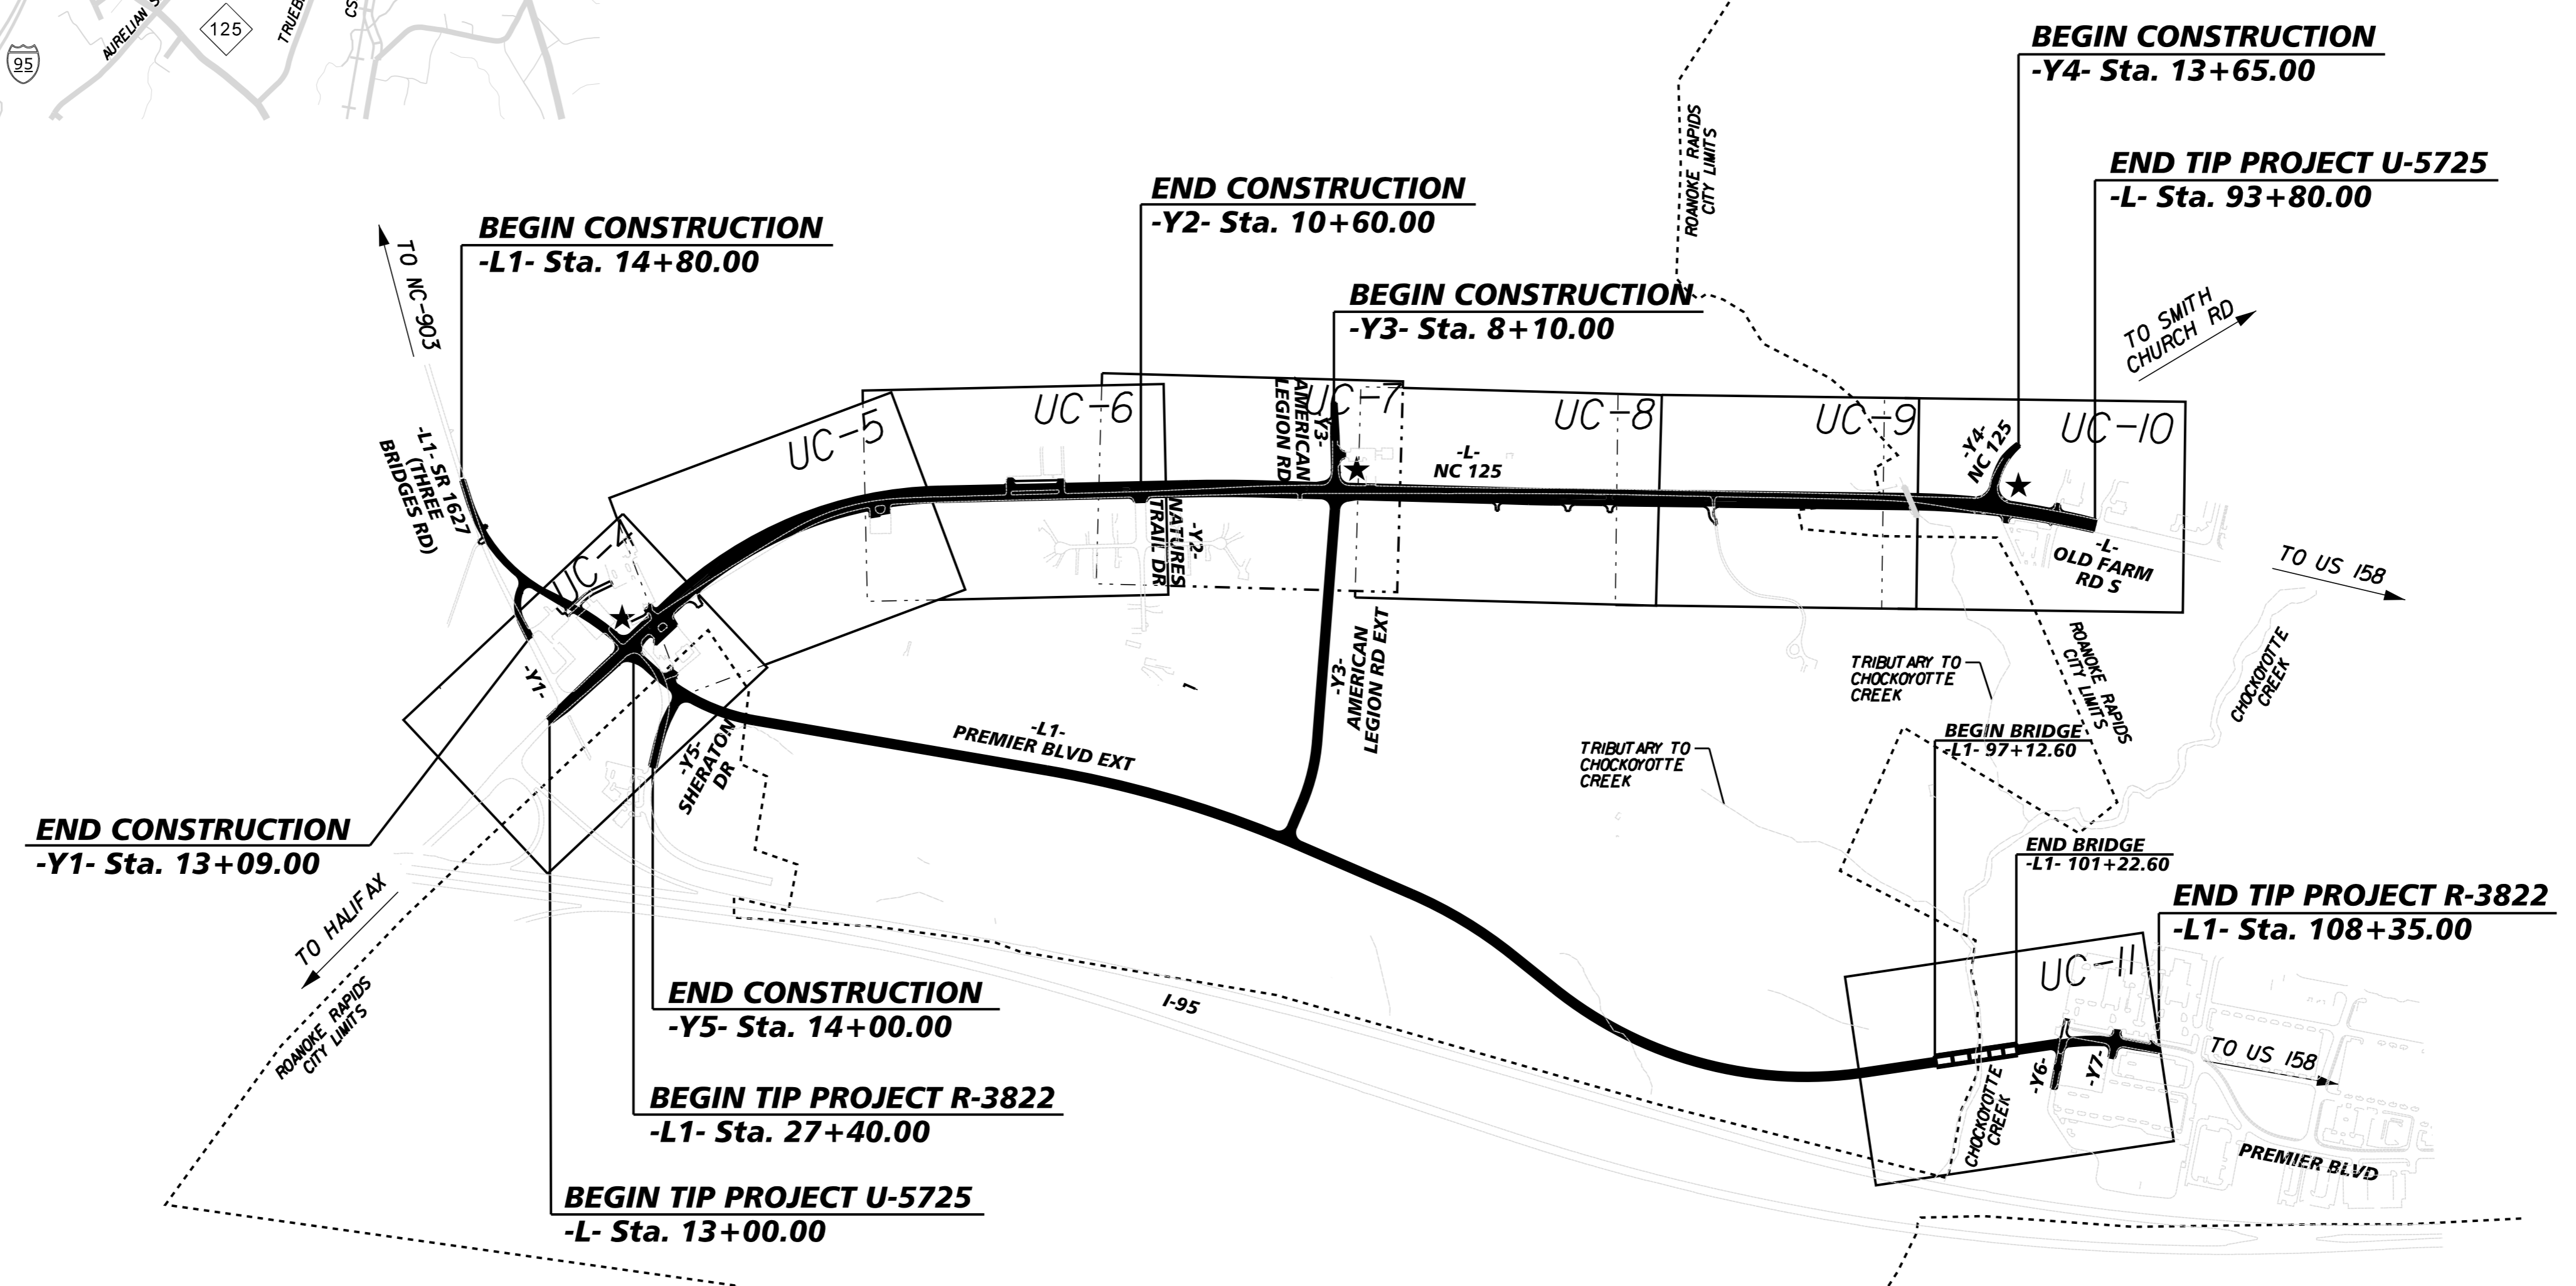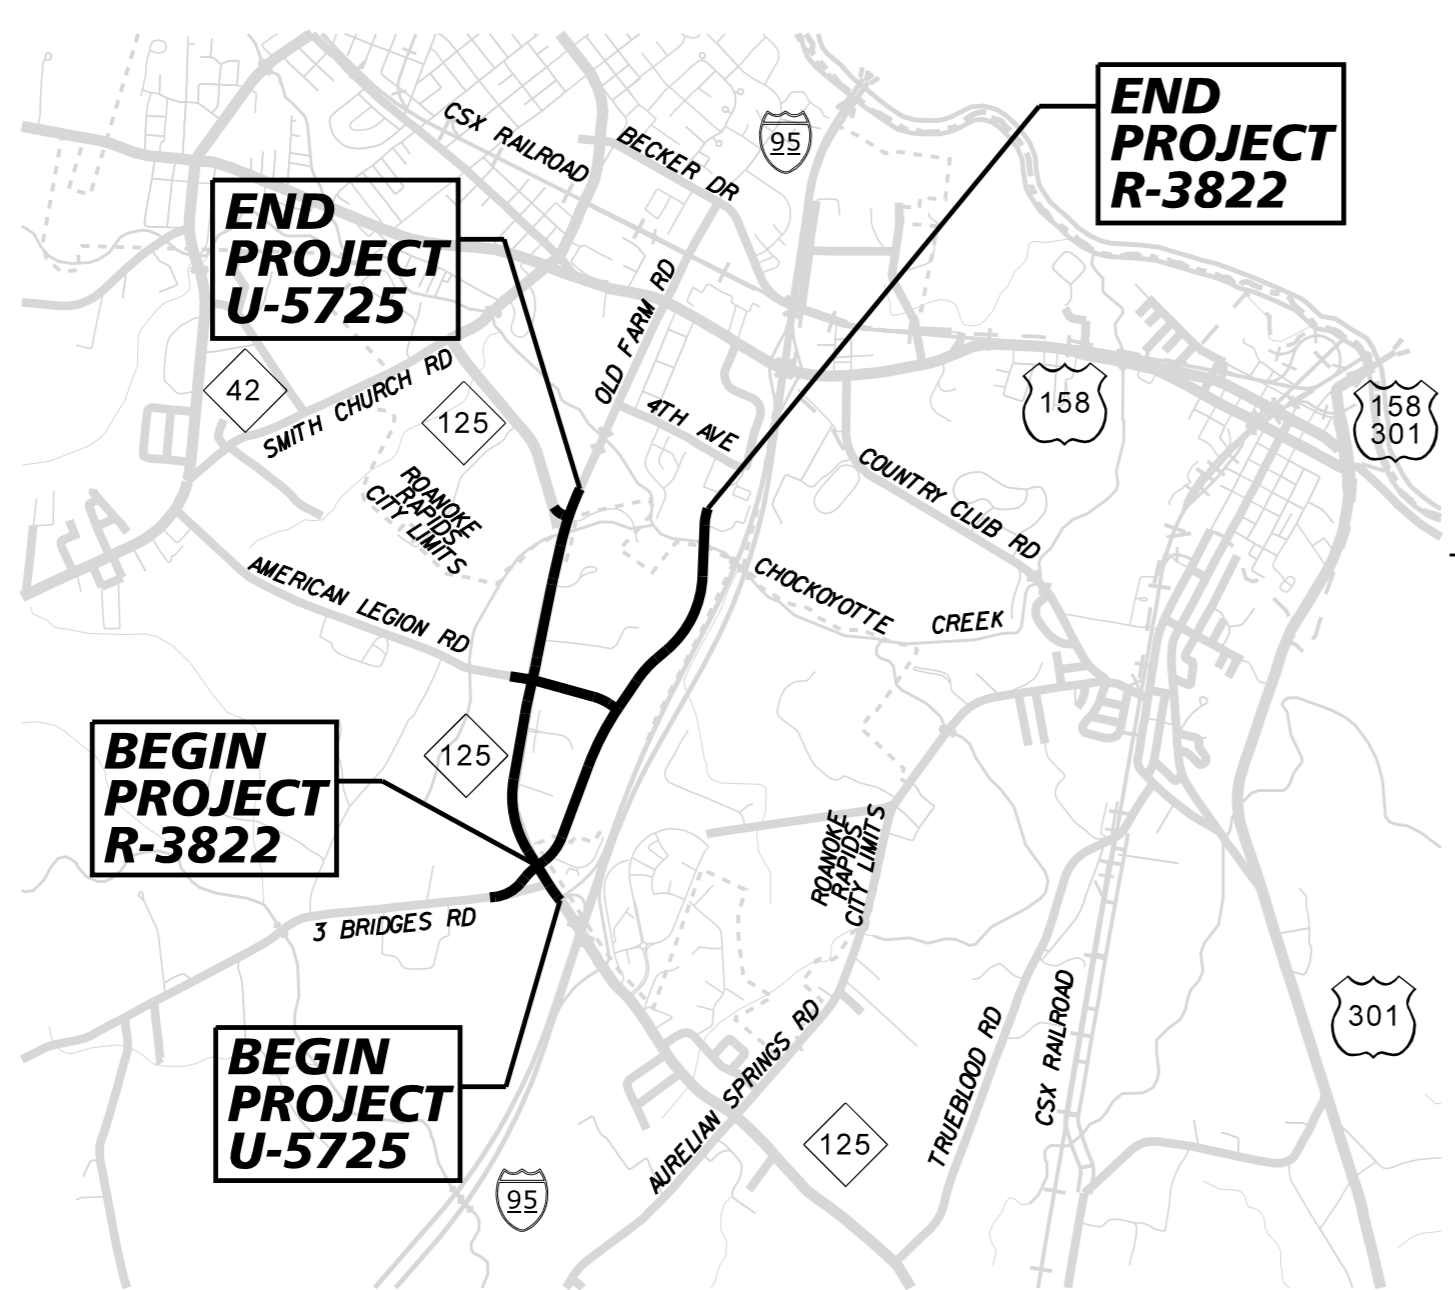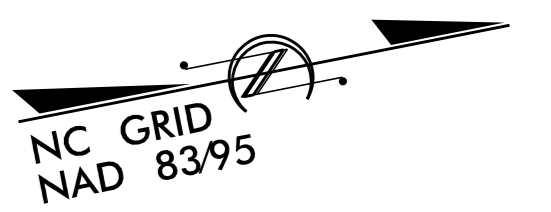

DOCUMENT NOT CONSIDERED FINAL
UNTIL ALL SIGNATURES ARE COMPLETED

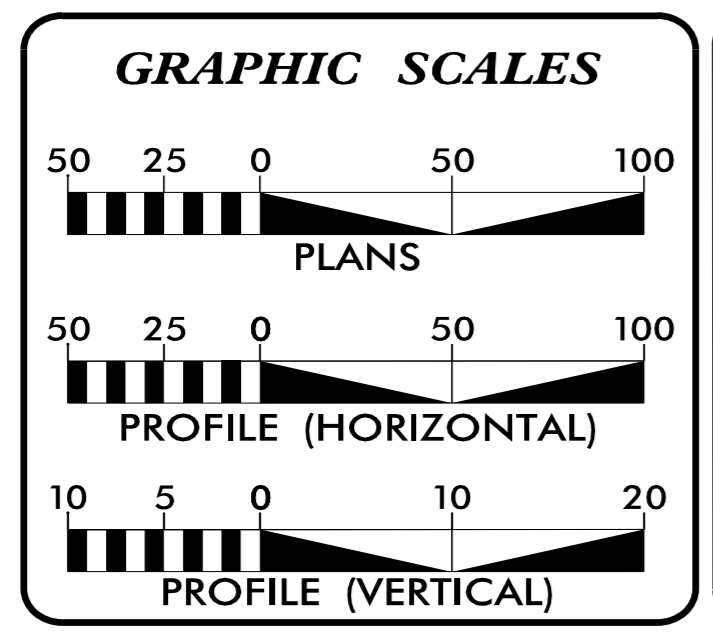

INDEX OF SHEETS

SHEET NO.:	DESCRIPTION:
UC-1	TITLE SHEET
UC-2	UTILITY SYMBOLOGY
UC-3	NOTES
UC-3A THRU UC-3D	DETAILS
UC-4 THRU UC-11	UTILITY CONSTRUCTION SHEETS
UC-12 THRU UC-16	PROFILE SHEETS

WATER AND SEWER OWNERS ON PROJECT

(A) WATER/SEWER - HALIFAX COUNTY PUBLIC UTILITIES: GREG GRIFFIN 252-583-1451
 (B) WATER/SEWER - ROANOKE RAPIDS SANITARY DISTRICT: DAN BROWN 252-537-9137

PREPARED IN THE OFFICE OF

Kimley»Horn

NC LICENSE #0102
 P.O. BOX 33068
 RALEIGH, NORTH CAROLINA 27636
 PHONE: (819) 677-2000

NOLAN D. RANEY, PE CONSULTANT CONTACT #1
 NATHANIEL L. HARVEY, PE CONSULTANT CONTACT #2

SEAL

8/10/2018 10:16:22 AM EDT

DIVISION OF HIGHWAYS UTILITIES UNIT
 1555 MAIL SERVICES CENTER
 RALEIGH, NC 27699-1555
 PHONE: (919) 707-6690
 FAX: (919) 250-4151

Corey McLamb, PE DIVISION CONSTRUCTION ENGINEER
 Matt Clarke, PE DIVISION PROJECT DEVELOPMENT ENGINEER
 Kim Moore DIVISION UTILITY ENGINEER