

6/12/2018 K:\RAL_Roadway\01036392 - R-3822 and U-5725\Utilities\U5725R3822_u01.dgn

CONTRACT:

TIP PROJECTS: U-5725/R-3822

STATE OF NORTH CAROLINA
DIVISION OF HIGHWAYS



**UTILITIES BY OTHERS PLANS
HALIFAX COUNTY**

T.I.P. NO.	SHEET NO.
U-5725/R-3822	UO-1


Kimley»Horn

LOCATION: NC 125 FROM I-95 TO OLD FARM ROAD SOUTH, SR 1627 (THREE BRIDGES ROAD) FROM NC 125 TO PREMIER BOULEVARD

TYPE OF WORK: UTILITY RELOCATIONS BY OTHERS

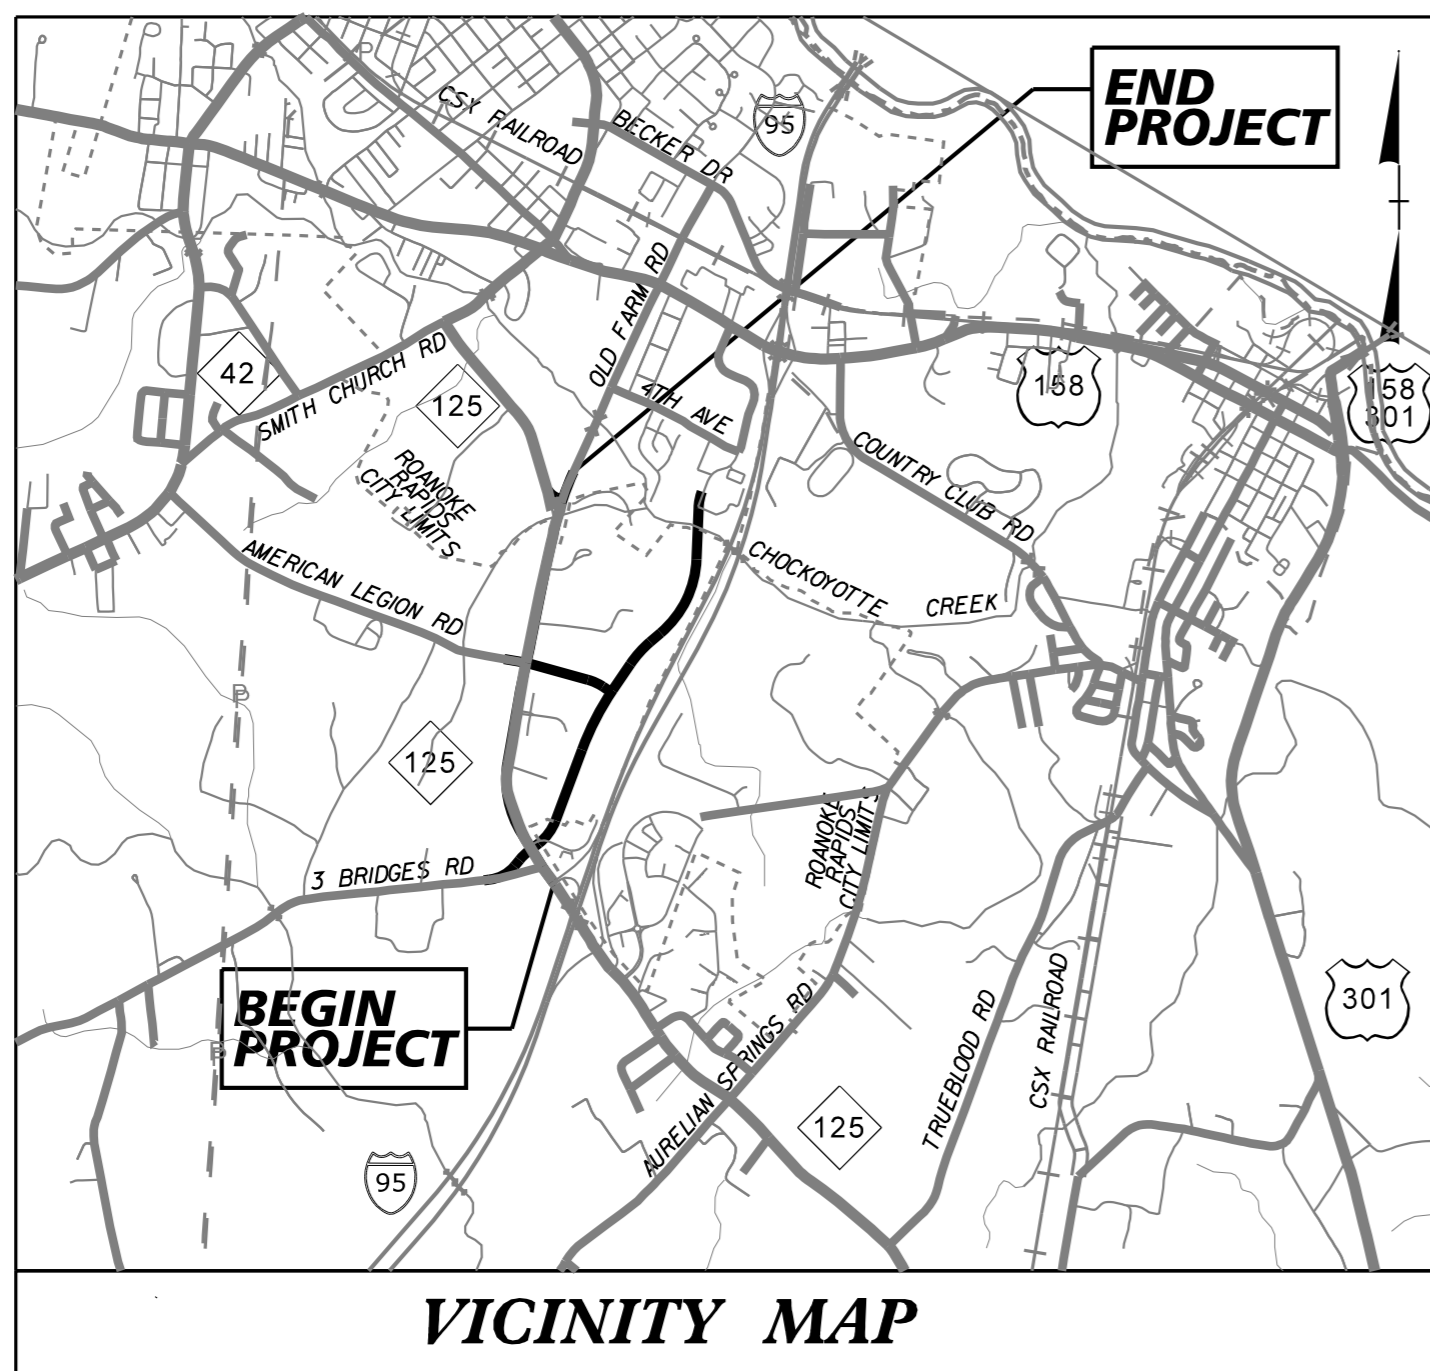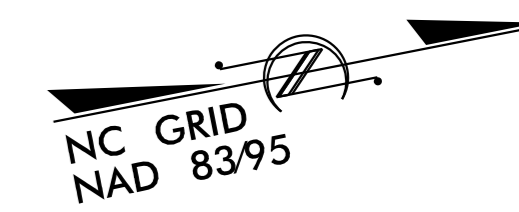


VICINITY MAP

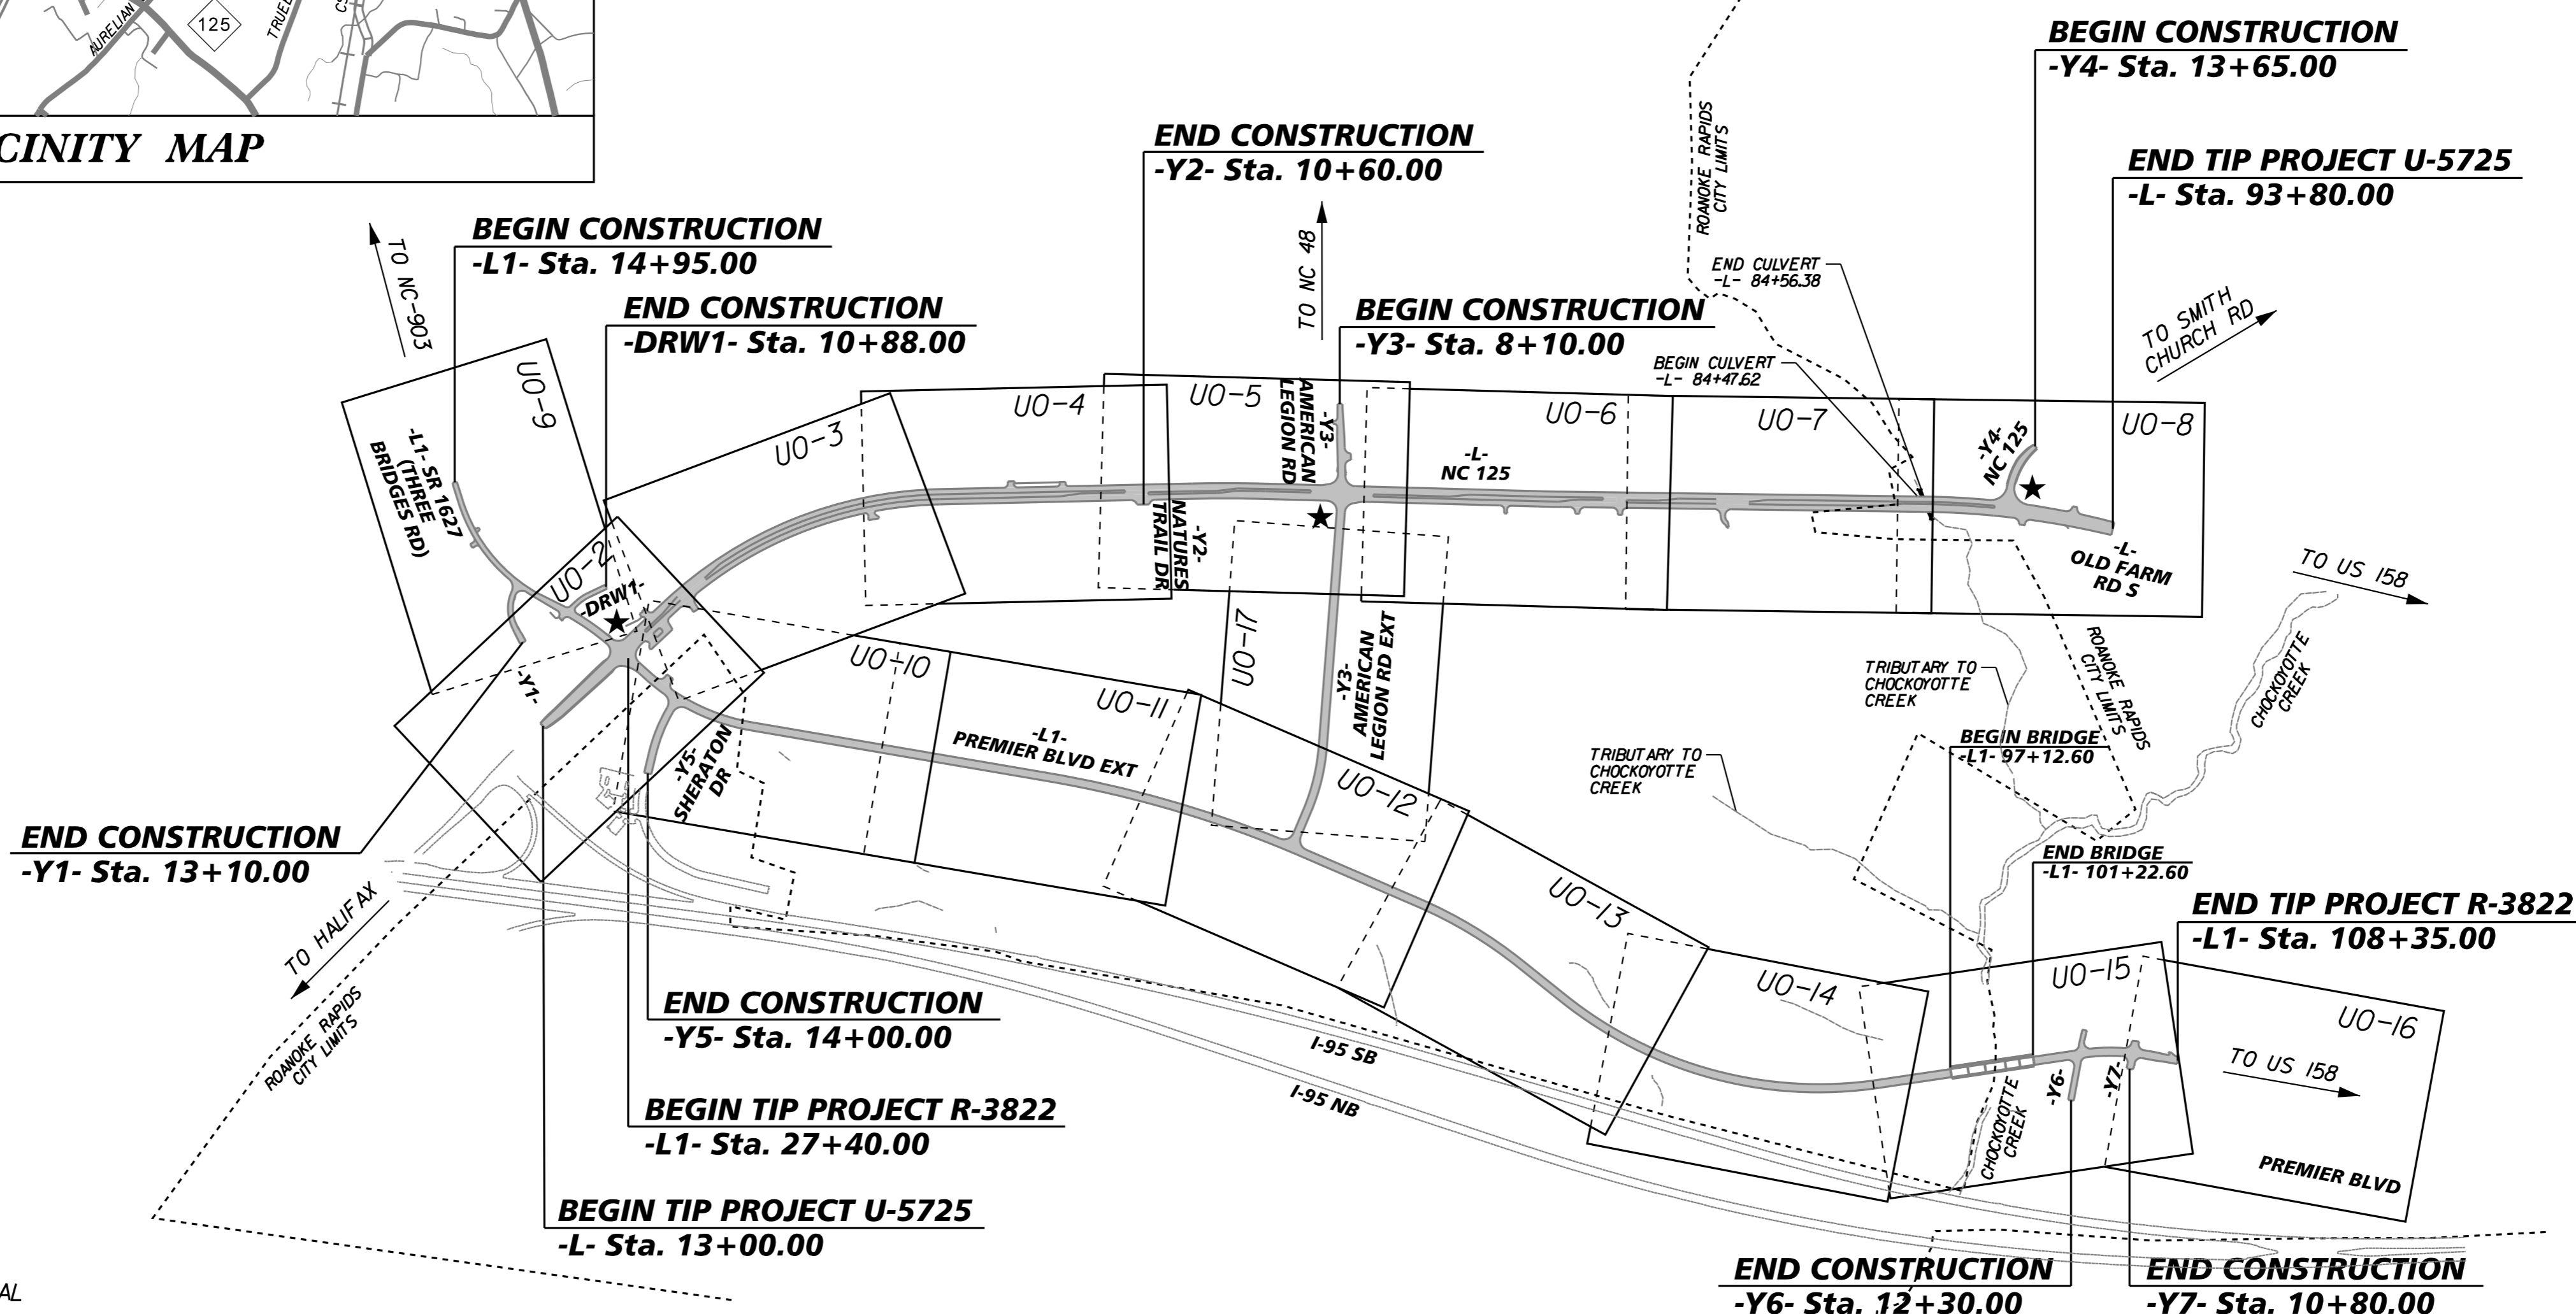

★ PROPOSED TRAFFIC SIGNAL

DOCUMENT NOT CONSIDERED FINAL
UNLESS ALL SIGNATURES COMPLETED

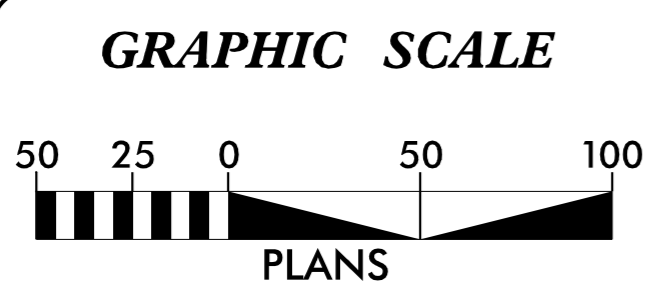

INDEX OF SHEETS	
SHEET NO.	DESCRIPTION
UO-1	TITLE SHEET
UO-2 THRU UO-17	UTILITY BY OTHERS PLAN SHEETS

UTILITY OWNERS ON PROJECT		
(A) ROANOKE ELECTRIC:	BILL BUNN	252-536-9344
(B) DOMINION POWER:	JAMES PULLEY	252-287-2157
(C) HALIFAX COUNTY PUBLIC UTILITIES:	GREG GRIFFIN	252-583-1451
(D) ROANOKE RAPIDS SANITARY DISTRICT:	JUSTIN BLACKMON	252-885-0556
(E) PIEDMONT NATURAL GAS:	JEREMY MEADS	252-722-1792
(F) CENTURYLINK:	JON RADUNS	252-331-9311
(G) CHARTER SPECTRUM:	WILBUR HAYNES	252-489-1194
(H) LUMOS NETWORKS:	RYAN HUSSEY	919-602-7185
(I) HALIFAX ACADEMY:	MICHAEL FERGUSON	252-537-8527

PREPARED FOR OFFICE OF:
**DIVISION OF HIGHWAYS
UTILITIES UNIT
UTILITIES ENGINEERING**

1555 MAIL SERVICES CENTER
RALEIGH, NC 27699-1555
PHONE (919) 707-6690
FAX (919) 250-4151

XXXXX _____ UTILITIES SECTION ENGINEER

XXXXX _____ UTILITIES PROJECT ENGINEER