


UTILITIES BY OTHERS

NOTE:
ALL PROPOSED UTILITY WORK SHOWN ON THIS SHEET WILL BE DONE BY OTHERS. NO PAYMENT WILL BE MADE TO THE CONTRACTOR FOR PROPOSED UTILITY WORK SHOWN ON THIS SHEET.

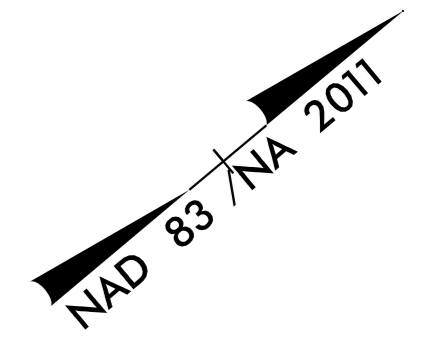

NO UTILITIES BY OTHERS THIS SHEET

69
EDWARD L. DICKENS
SEE NOTE IN SURVEY REPORT
DB 1455 PG 116
PB 19 PG 74


70
EDWARD L. DICKENS
DB 1809 PG 729

70
EDWARD L. DICKENS
DB 1809 PG 729

EDWARD L. DICKENS
SEE NOTE IN SURVEY REPORT
DB 1455 PG 116
PB 19 PG 74
69

MATCHLINE -L1- STA 68+00.00
SEE PLAN SHEET U0-12

MATCHLINE -L1- STA 81+00.00
SEE PLAN SHEET U0-14

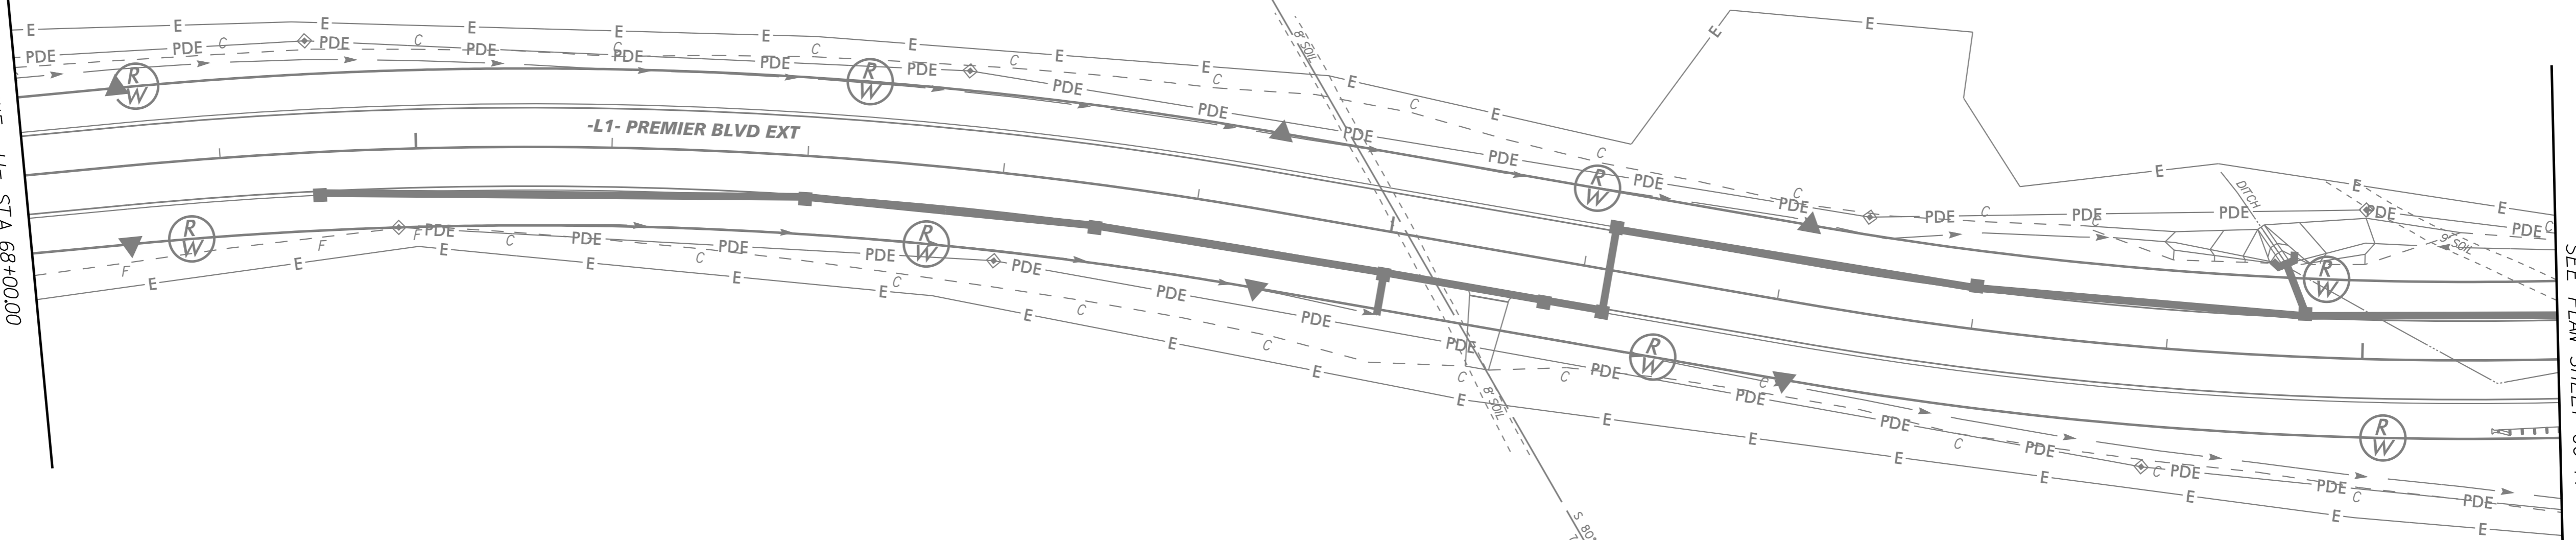

-L1- PREMIER BLVD EXT

6/12/2018 \$FILE\$

