




NOTE:  
FOR NOTES, SEE "BILL OF MATERIAL", SHEET 1 OF 2.

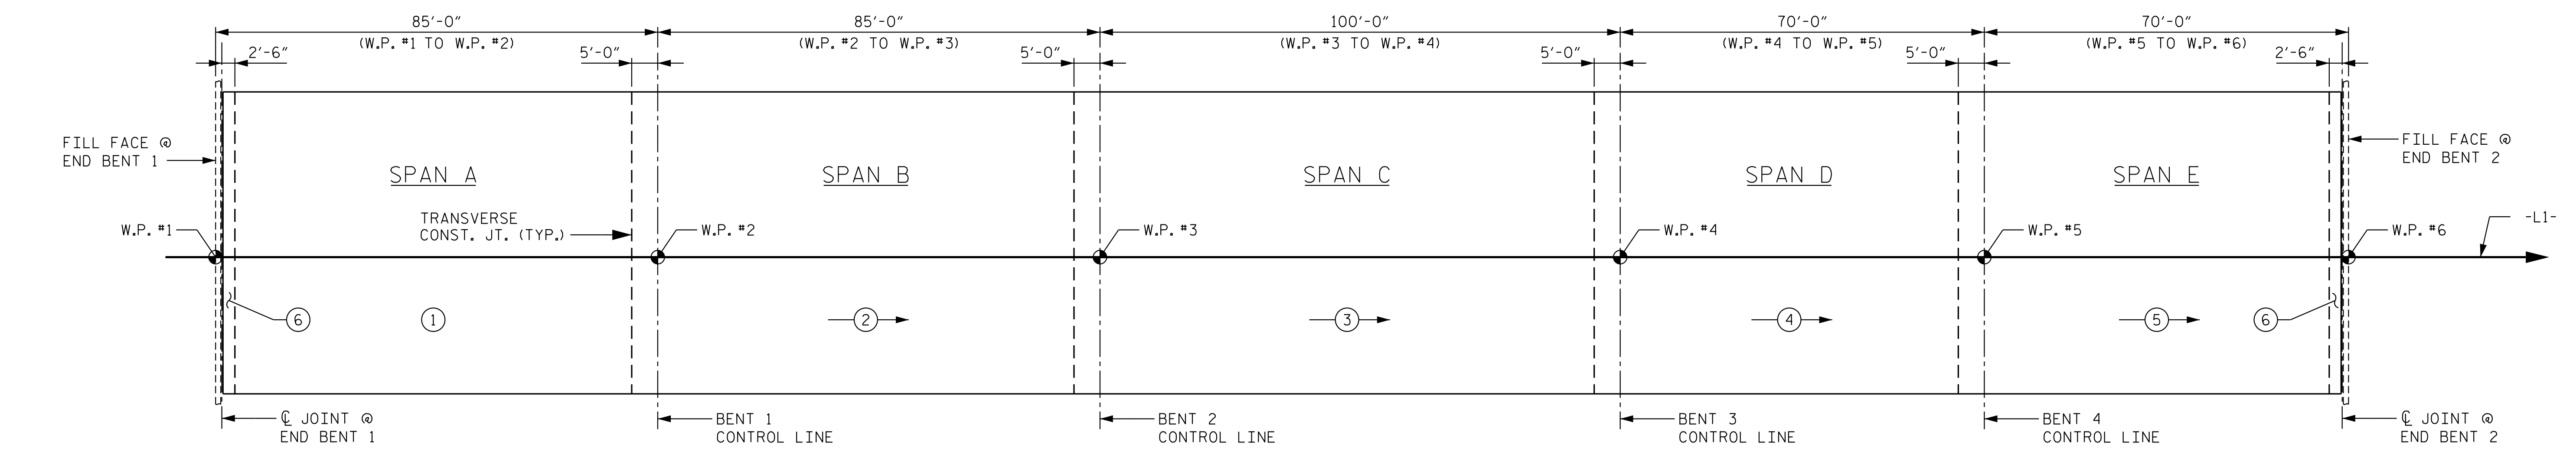

**POURING SEQUENCE**  
# DENOTES POUR NUMBER AND DIRECTION

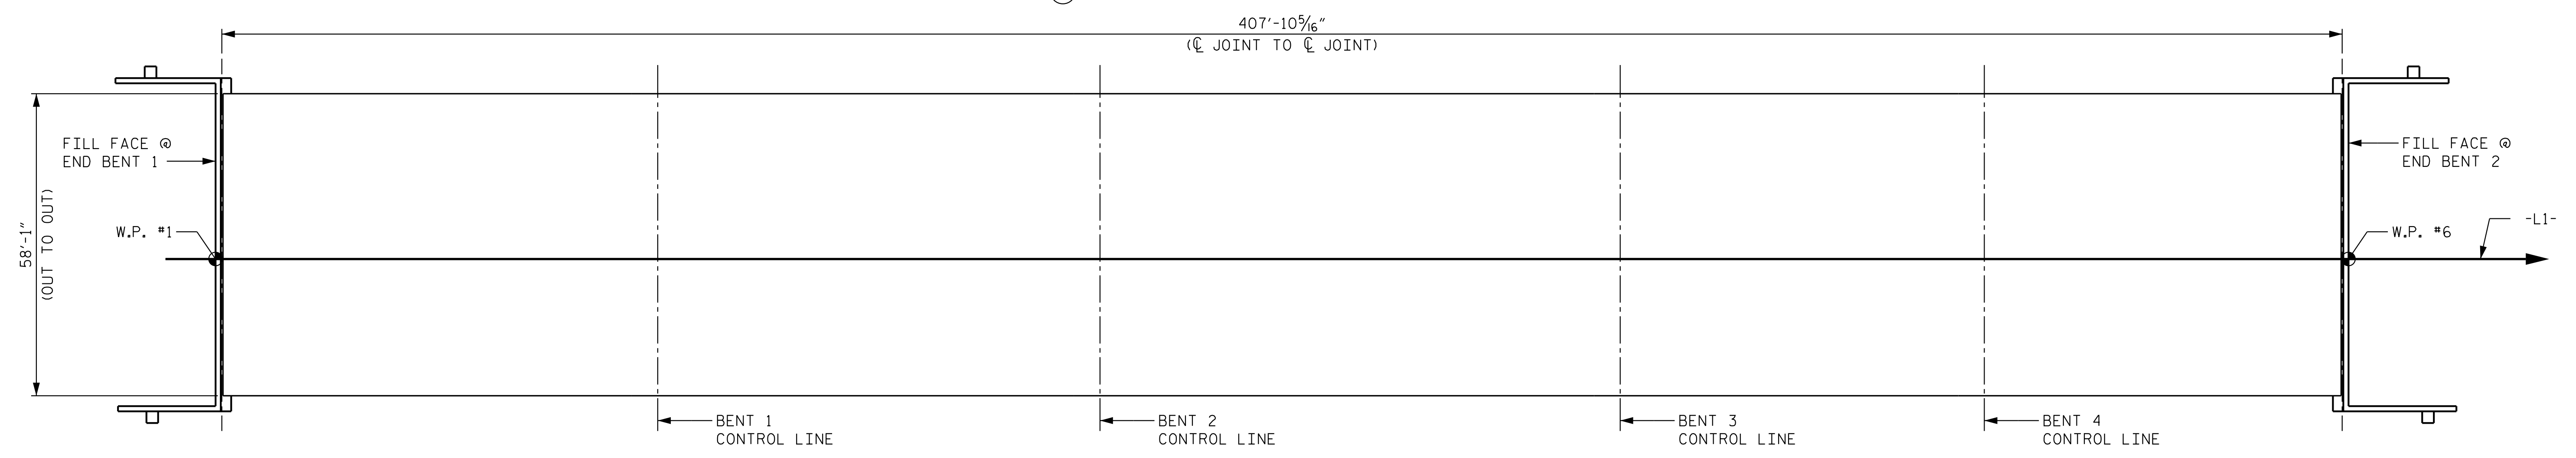

**LAYOUT FOR COMPUTING AREA OF REINFORCED CONCRETE DECK SLAB**  
(SQ. FT. = 23,682)

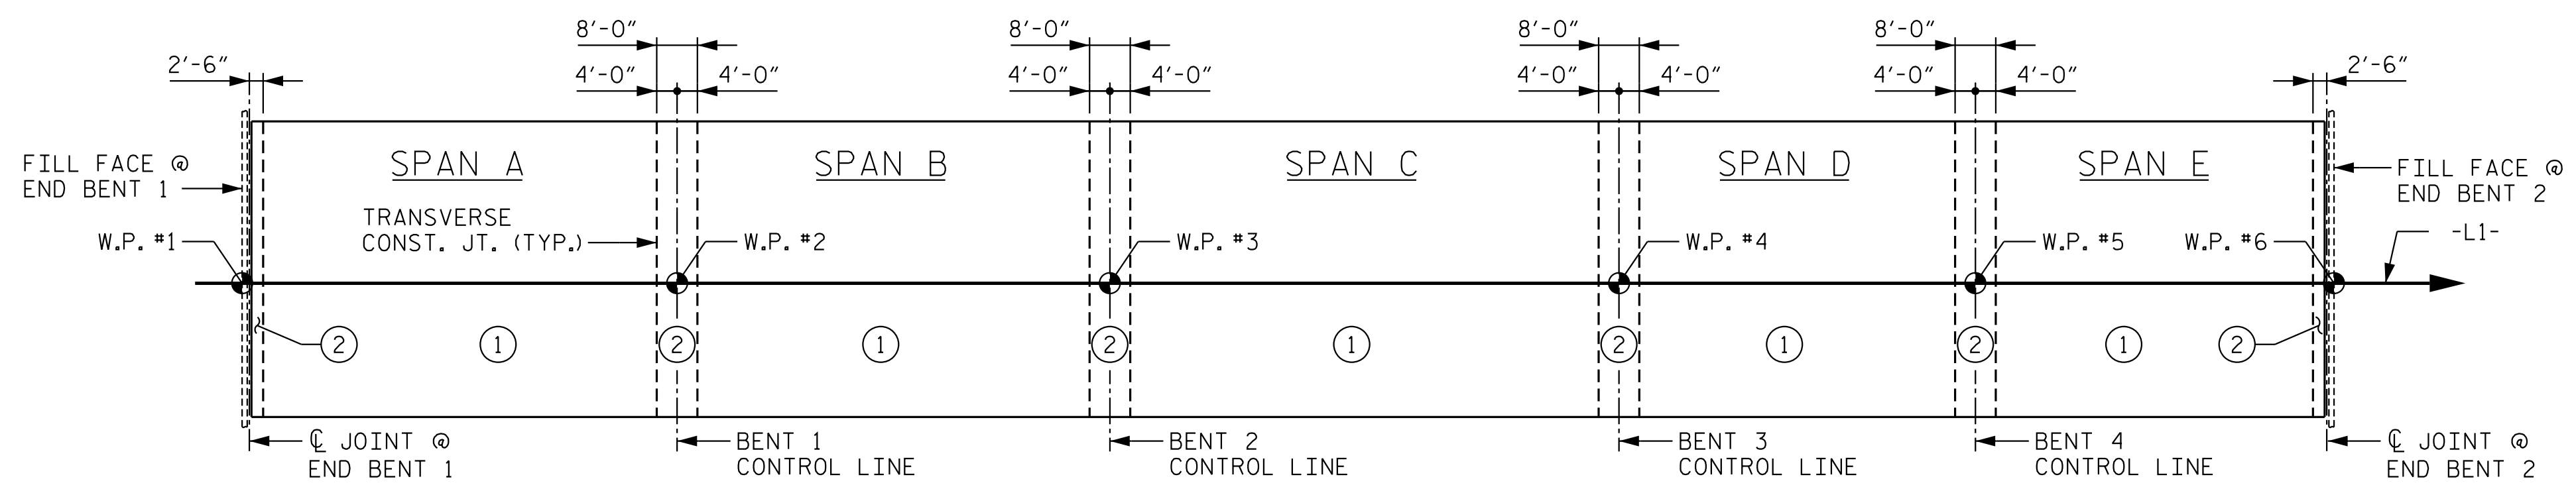


**OPTIONAL POURING SEQUENCE**

POUR #2 SHALL NOT BE STARTED UNTIL BOTH ADJACENT #1 POURS REACH A MINIMUM OF 3,000 PSI.

PROJECT NO. R-3822  
HALIFAX COUNTY  
STATION: 99+17.60 -L1-

SHEET 2 OF 2

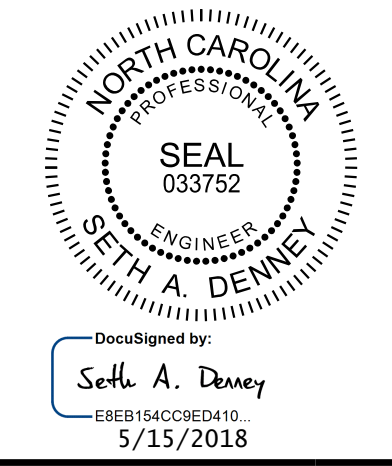

**Kimley»Horn**  
421 Fayetteville Street, Suite 600  
Raleigh, NC 27601-1772  
Phone (919) 677-2000  
NC LICENSE # F-0102

STATE OF NORTH CAROLINA  
DEPARTMENT OF TRANSPORTATION  
RALEIGH  
SUPERSTRUCTURE  
BILL OF MATERIAL

REVISIONS						SHEET NO.
NO.	BY:	DATE:	NO.	BY:	DATE:	S-39
1			3			TOTAL SHEETS
2			4			58

DRAWN BY: D. D. LOWERY DATE: 03/18  
CHECKED BY: C. I. POOLE DATE: 03/18  
DESIGN ENGINEER OF RECORD: S. A. DENNEY DATE: 03/18

**DOCUMENT NOT CONSIDERED FINAL UNLESS ALL SIGNATURES COMPLETED**

This document, together with the concepts and designs presented herein, is an integral part of the contract. It is intended only for the specific project and site and shall not be used for any other project or site without the written authorization and approval of Kimley-Horn and Associates, Inc. It shall be without liability to Kimley-Horn and Associates, Inc.

K:\BIDI-Structures\Bridges\NC\101036392 - R-3822\Cad\Drawn\3822.SMU.BMZ\_410208.dgn 5/14/2018