


PROJECT REFERENCE NO. R-3825B		SHEET 2H-1	
GEOENVIRONMENTAL ENGINEER		ENGINEER	
		DocuSigned by: Cyrus Parker 7/8/2016 SIGNATURE DATE SIGNATURE DATE	


Detail for Temporary Containment of Contaminated Soil

Cross-Section View

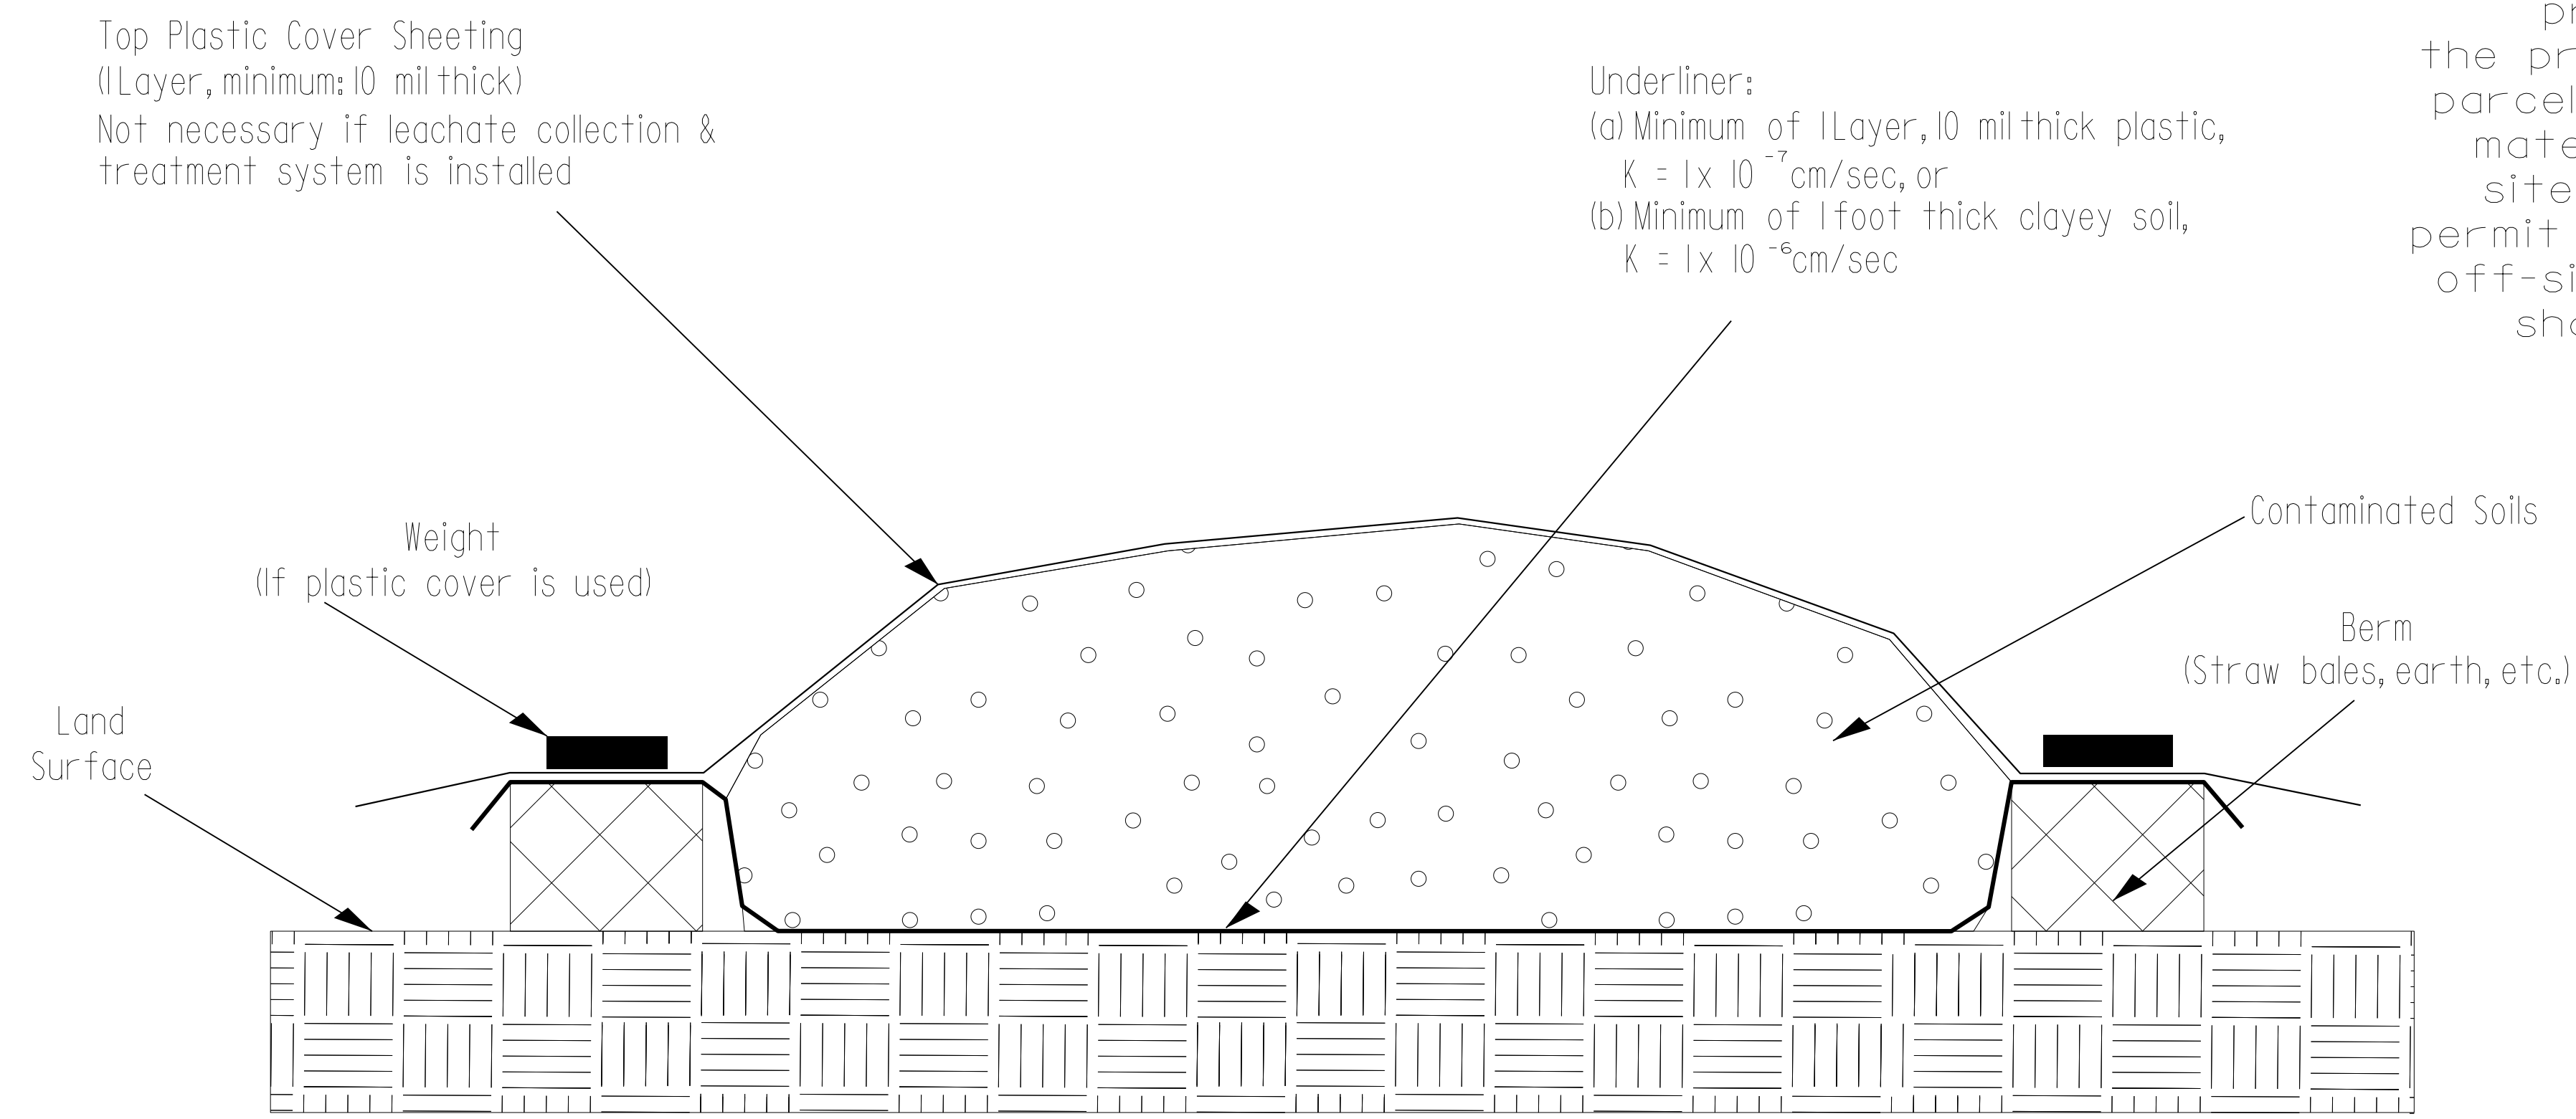

NOTE:
 The Contractor shall stockpile all contaminated soil excavated from a property in a location within the property boundaries of the source parcel. If the volume of contaminated material exceeds available space on site, the Contractor shall obtain a permit from the NCDEQ UST Section for off-site temporary storage. Stockpile shall be removed within 45 days.

Map View

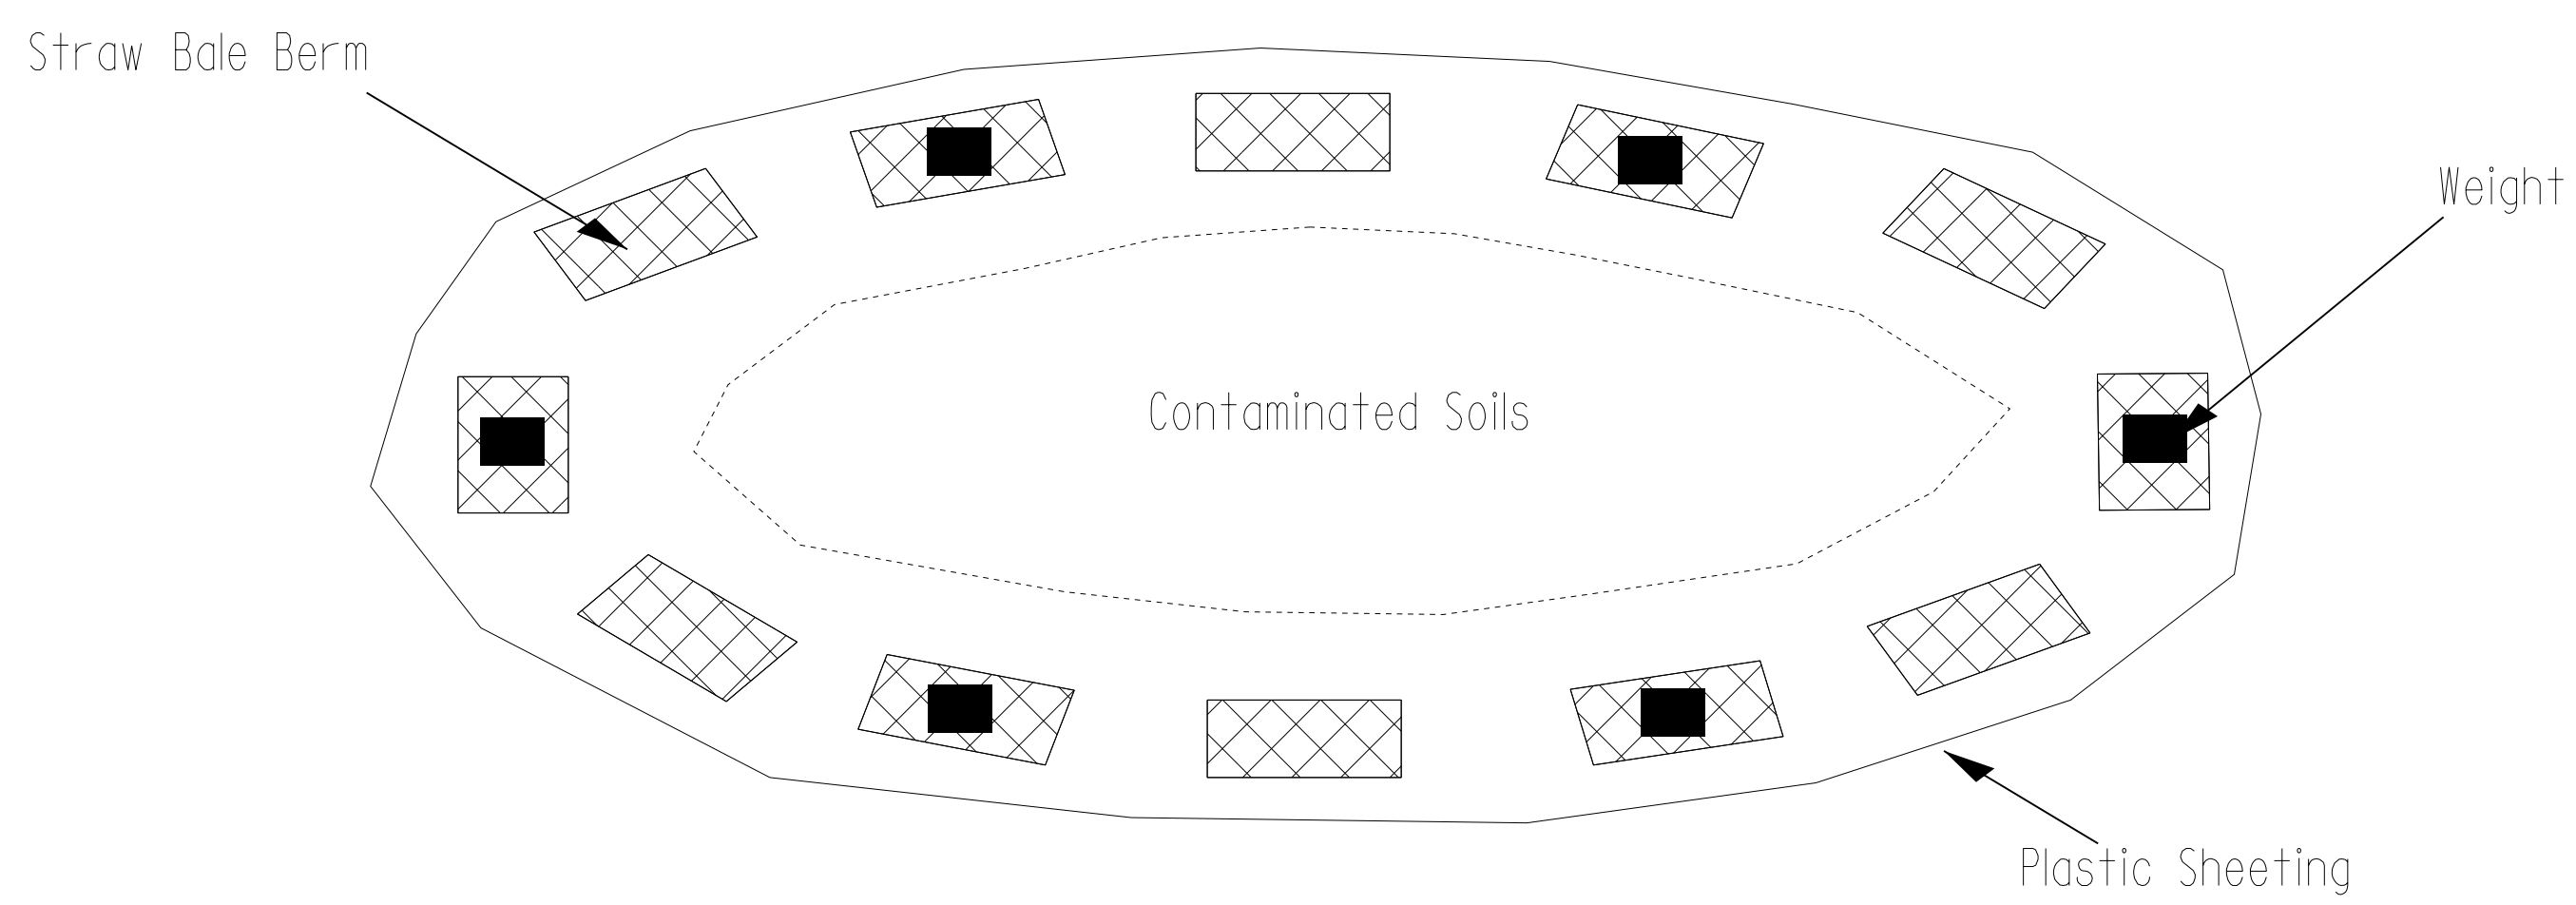

GEOTECHNICAL ENGINEERING UNIT

EASTERN REGIONAL OFFICE
 WESTERN REGIONAL OFFICE
 CONTRACT OFFICE

STATE OF NORTH CAROLINA
 DEPARTMENT OF TRANSPORTATION
 RALEIGH

STOCKPILE CONTAINMENT DETAIL

REVISIONS					
NO.	BY	DATE	NO.	BY	DATE
1			3		
2			4		

PREPARED BY:	DATE:
REVIEWED BY:	DATE: