



STATE OF NORTH CAROLINA  
DIVISION OF HIGHWAYS

**TRANSPORTATION MANAGEMENT PLAN**

**JOHNSTON COUNTY**

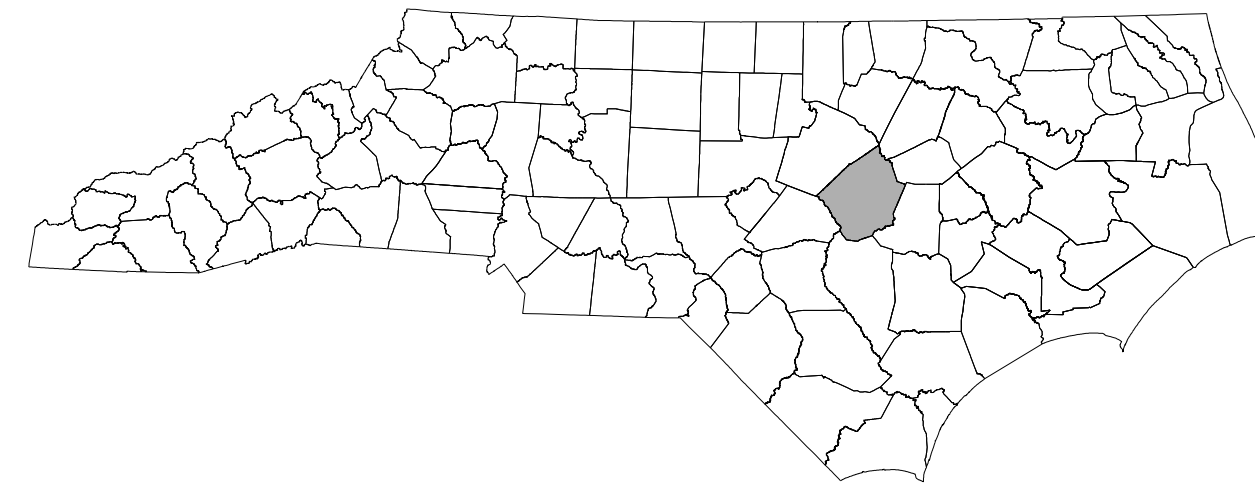

**LOCATION: NC 42 FROM SR 1902 (GLEN LAUREL RD) TO SR 1003 (BUFFALO RD)**

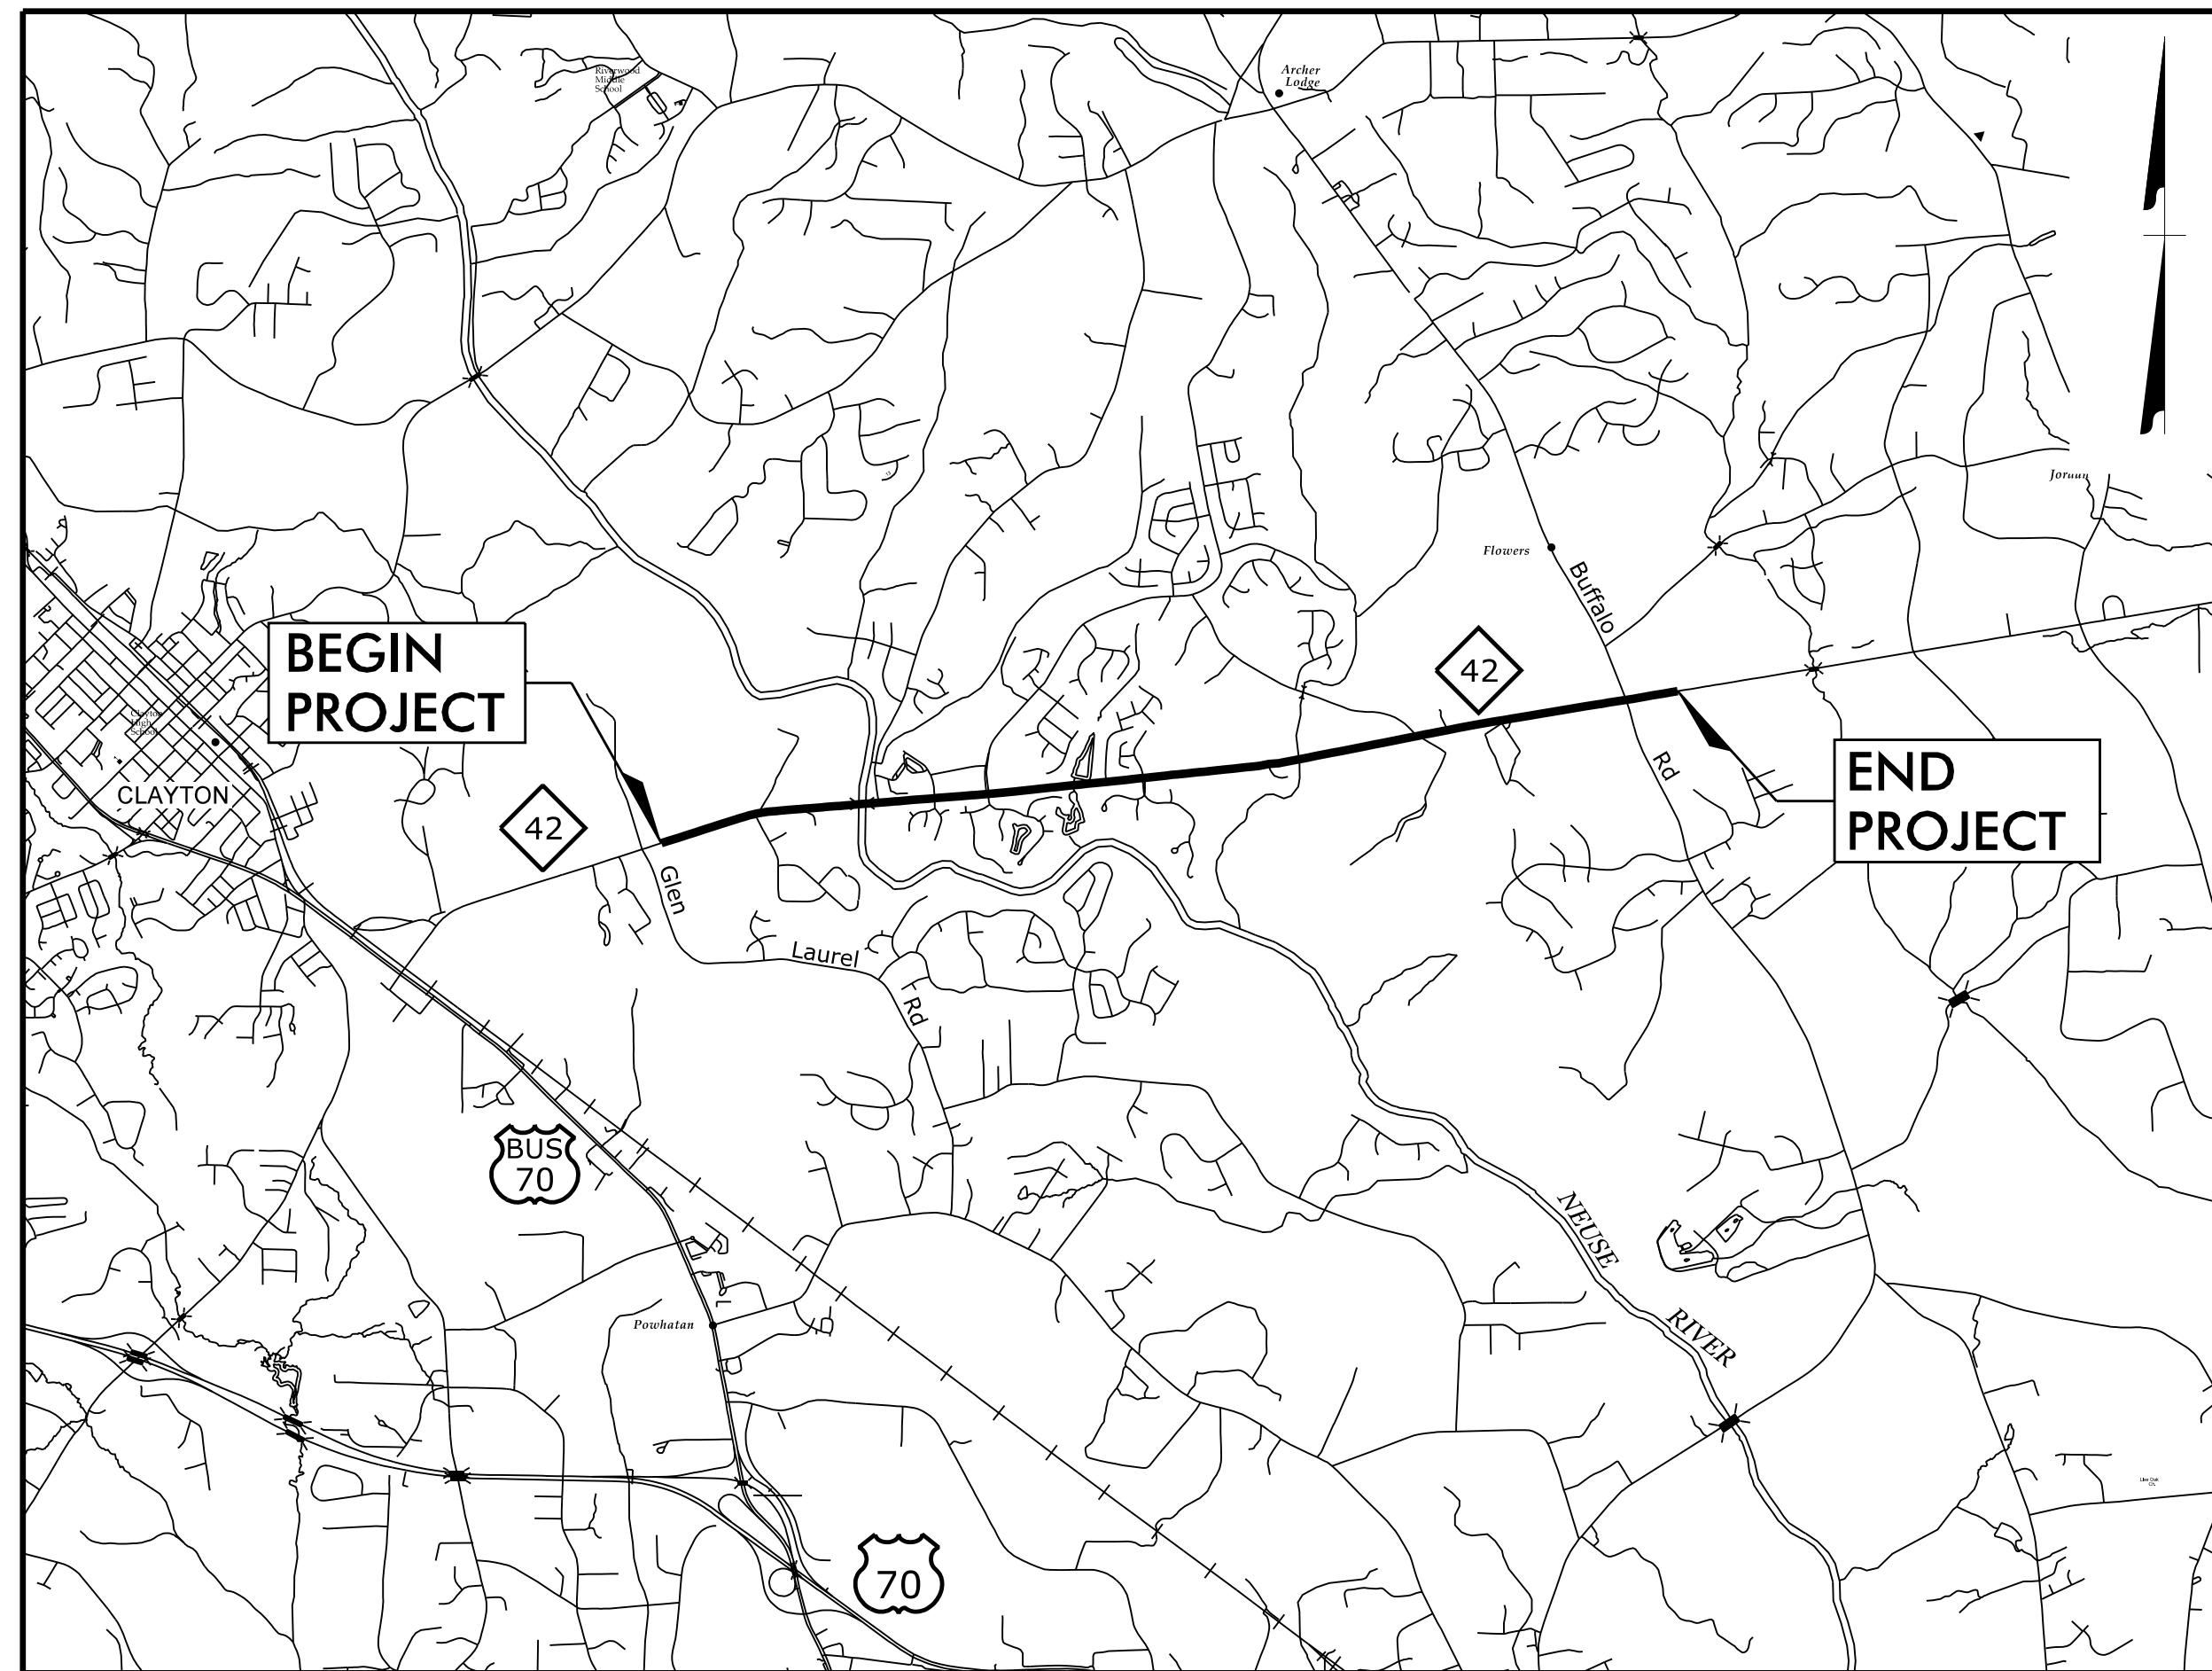

SHEET NO.	TITLE
TMP-1	TITLE SHEET, VICINITY MAP, AND INDEX OF SHEETS
TMP-1A	LIST OF APPLICABLE ROADWAY STANDARD DRAWINGS, AND LEGEND
TMP-1B & TMP-1C	TRANSPORTATION OPERATIONS PLAN: (MANAGEMENT STRATEGIES, GENERAL NOTES, AND LOCAL NOTES)
TMP-2	PORTABLE CONCRETE BARRIER AT TEMPORARY SHORING LOCATIONS
TMP-2A	TEMPORARY SHORING NOTES
TMP-2B THRU TMP-2J	CUT SECTIONS
TMP-2K THRU TMP-2N	SPECIAL SIGN DESIGNS
TMP-2O	TEMPORARY STEEL COVER OVER DRAINAGE STRUCTURE DETAIL
TMP-3 & TMP-3A	TEMPORARY TRAFFIC CONTROL PHASING
TMP-4 THRU TMP-44	TEMPORARY TRAFFIC CONTROL PHASE I DETAILS
TMP-45 THRU TMP-62C	TEMPORARY TRAFFIC CONTROL PHASE II DETAILS
TMP-63 THRU TMP-82	TEMPORARY TRAFFIC CONTROL PHASE III DETAILS


PLAN PREPARED BY:

**HR** HDR Engineering, Inc. of the Carolinas  
555 Fayetteville St, Suite 900 Raleigh, N.C. 27601  
N.C.B.E.L.S. License Number: F-0116

MICHELLE WARD, P.E. TRAFFIC CONTROL PROJECT ENGINEER  
BRANDON SCOTT TRAFFIC CONTROL PROJECT DESIGN ENGINEER  
TRAFFIC CONTROL DESIGN ENGINEER

**DOCUMENT NOT CONSIDERED FINAL  
UNLESS ALL SIGNATURES COMPLETED**

APPROVED: Michelle Ward  
DATE: 8/19/2018

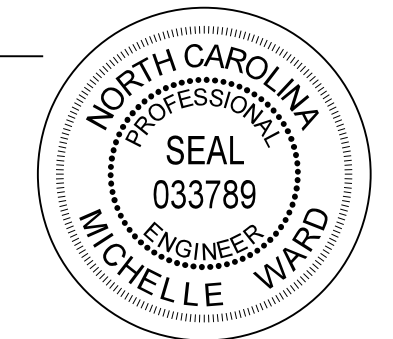


SEAL



**N.C.D.O.T. WORK ZONE TRAFFIC CONTROL**  
1561 MAIL SERVICE CENTER (MSC) RALEIGH, NC 27699-1561  
750 N. GREENFIELD PARKWAY, GARNER, NC 27529 (DELIVERY)  
PHONE: (919) 773-2800 FAX: (919) 771-2745

JOE HUMMER, P.E. STATE TRAFFIC MANAGEMENT ENGINEER  
STEVE KITE, P.E. TRAFFIC CONTROL PROJECT ENGINEER  
MATT SPRINGER, P.E. TRAFFIC CONTROL PROJECT DESIGN ENGINEER  
SPENCER JENNINGS TRAFFIC CONTROL DESIGN ENGINEER

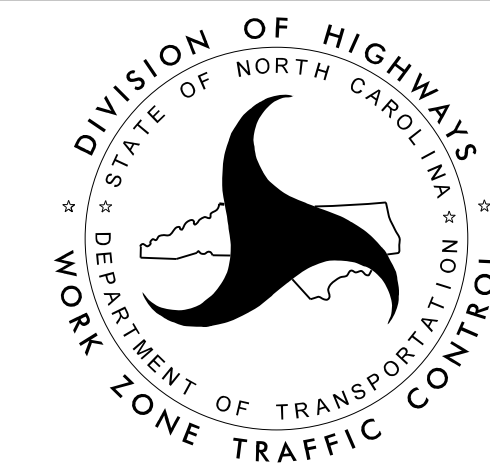

PLOT DRIVER: NCDOT\_pcf\_color\_eng\_50.plt  
USER: BSCOTT  
FILE: pwt:\pwhdr-users\01\HDR-US-East\_01\Documents\3322\10001376\10051231\6.0\_CAD\_BIM\6.2\_Work\_In\_Progress\TrafficControl\TCP\R3825B\_TC\_TMP-01.dgn  
PENTABLE: NCDOT\_tcp.tbl  
DATE: 8/19/2018  
TIME: 6:38:38 PM