



**SECTION C-C**  
**-Y4- STA. 12+00**

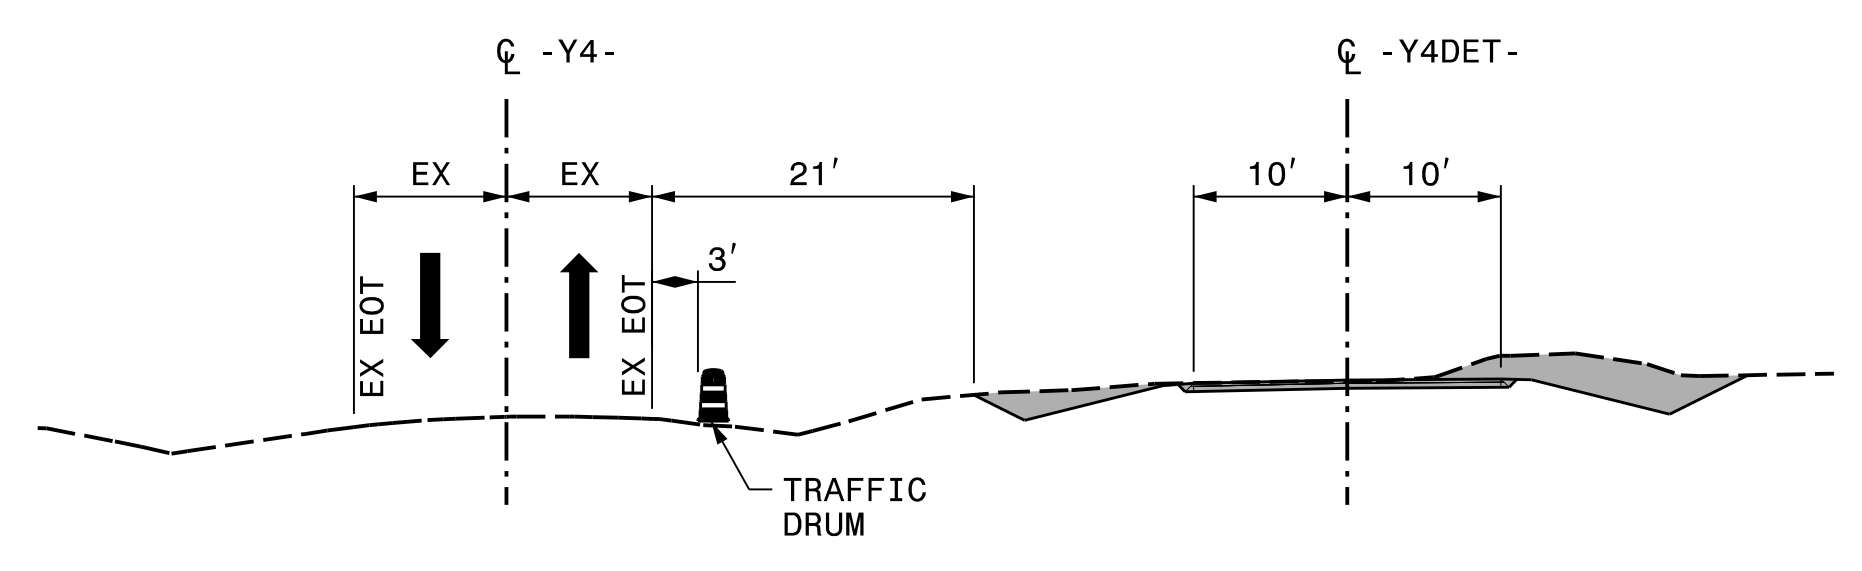


PHASE 1- STEP 1


**SECTION D-D**  
**-Y5- STA. 13+00**

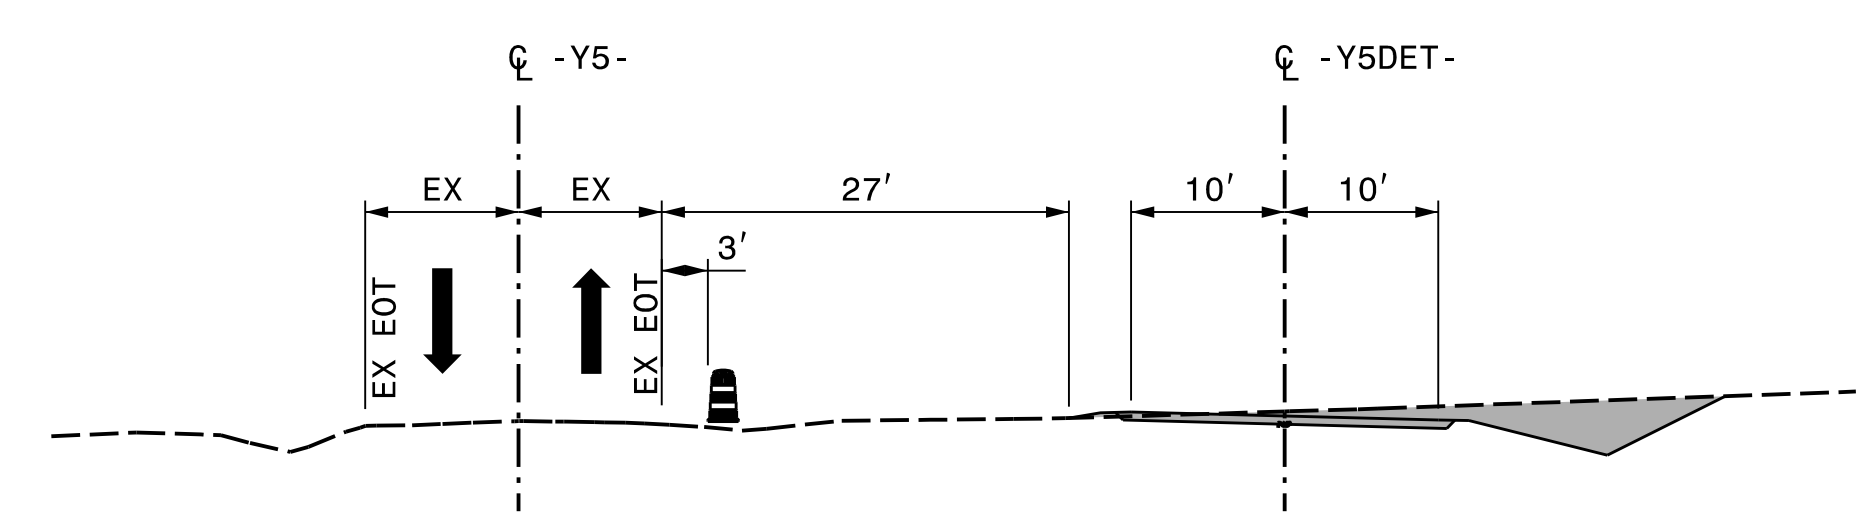

PHASE 1 - STEP 1

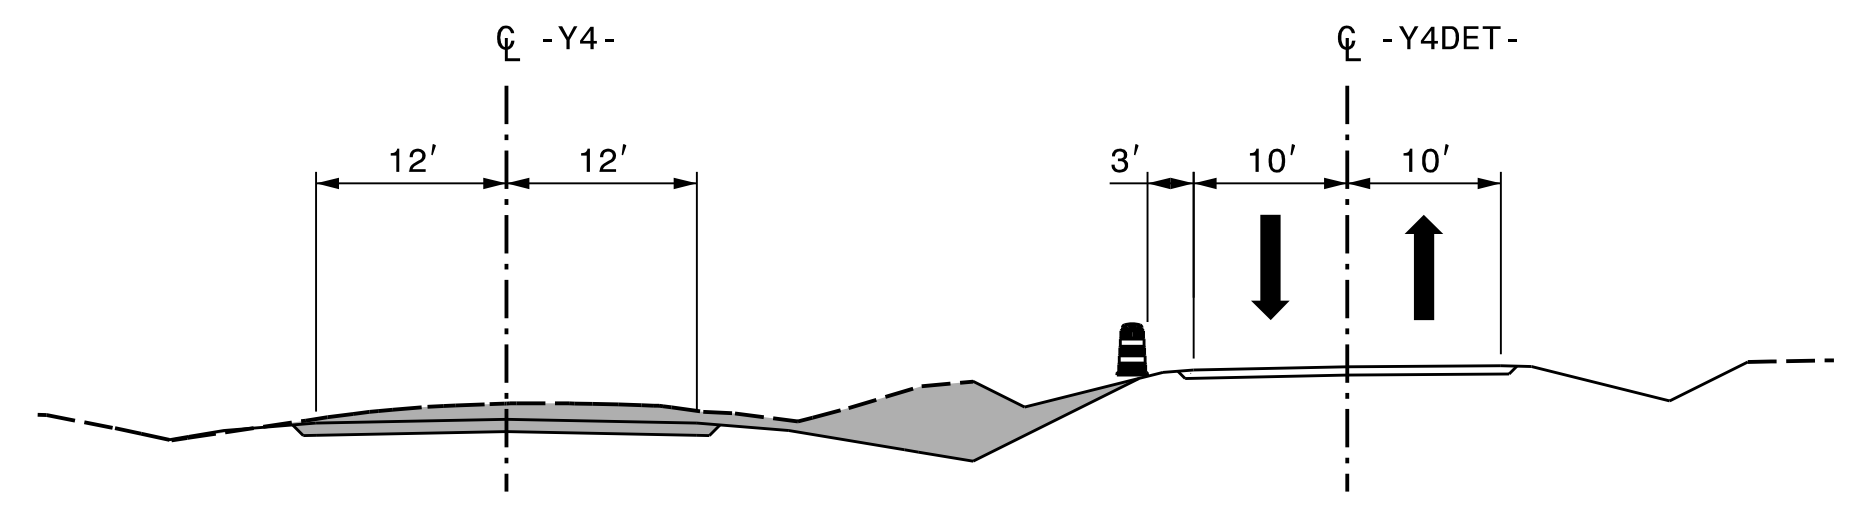

PHASE 1- STEP 2

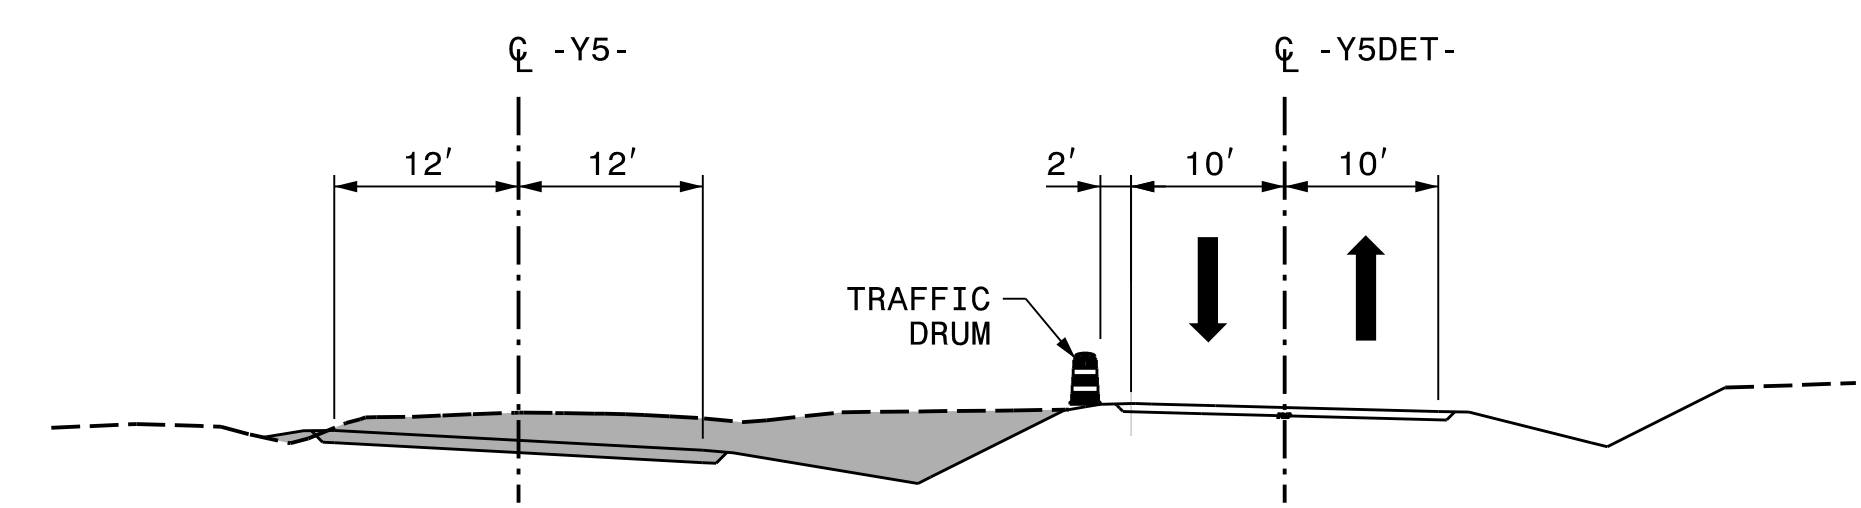


PHASE 1 - STEP 2A

REVISIONS


PLOT DRIVER: NCDOT\_pdf\_color\_eng\_50.plt  
 USER: BSCOTT  
 PENTABLE: NCDOT\_tcp.tbl  
 DATE: 6/5/2018  
 TIME: 3:14:31 PM  
 FILE: p:\pwhdr\users\01\hdr\us\_east\_01\documents\3322\10001376\10051231\6.0\_CAD\_BIM\6.2\_Work\_In\_Progress\Traffic\TrafficControl\TCP\R3825B\_TC\_TMP-02C.dgn

APPROVED: *Michelle Ward*  
 DATE: 6/6/2018

SEAL

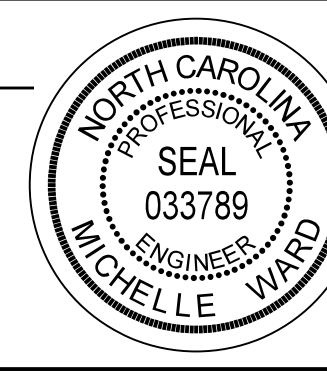

**DOCUMENT NOT CONSIDERED FINAL  
UNLESS ALL SIGNATURES COMPLETED**

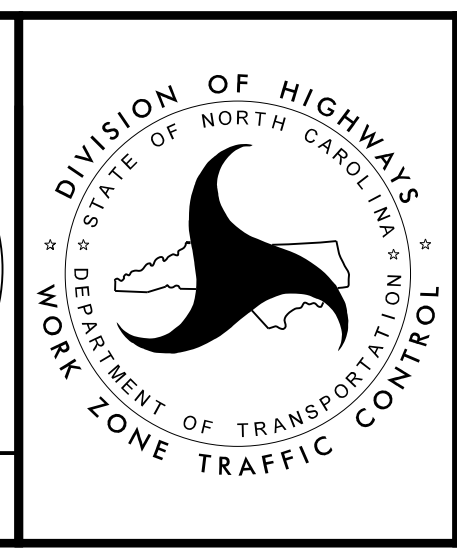

**CUT SECTIONS**