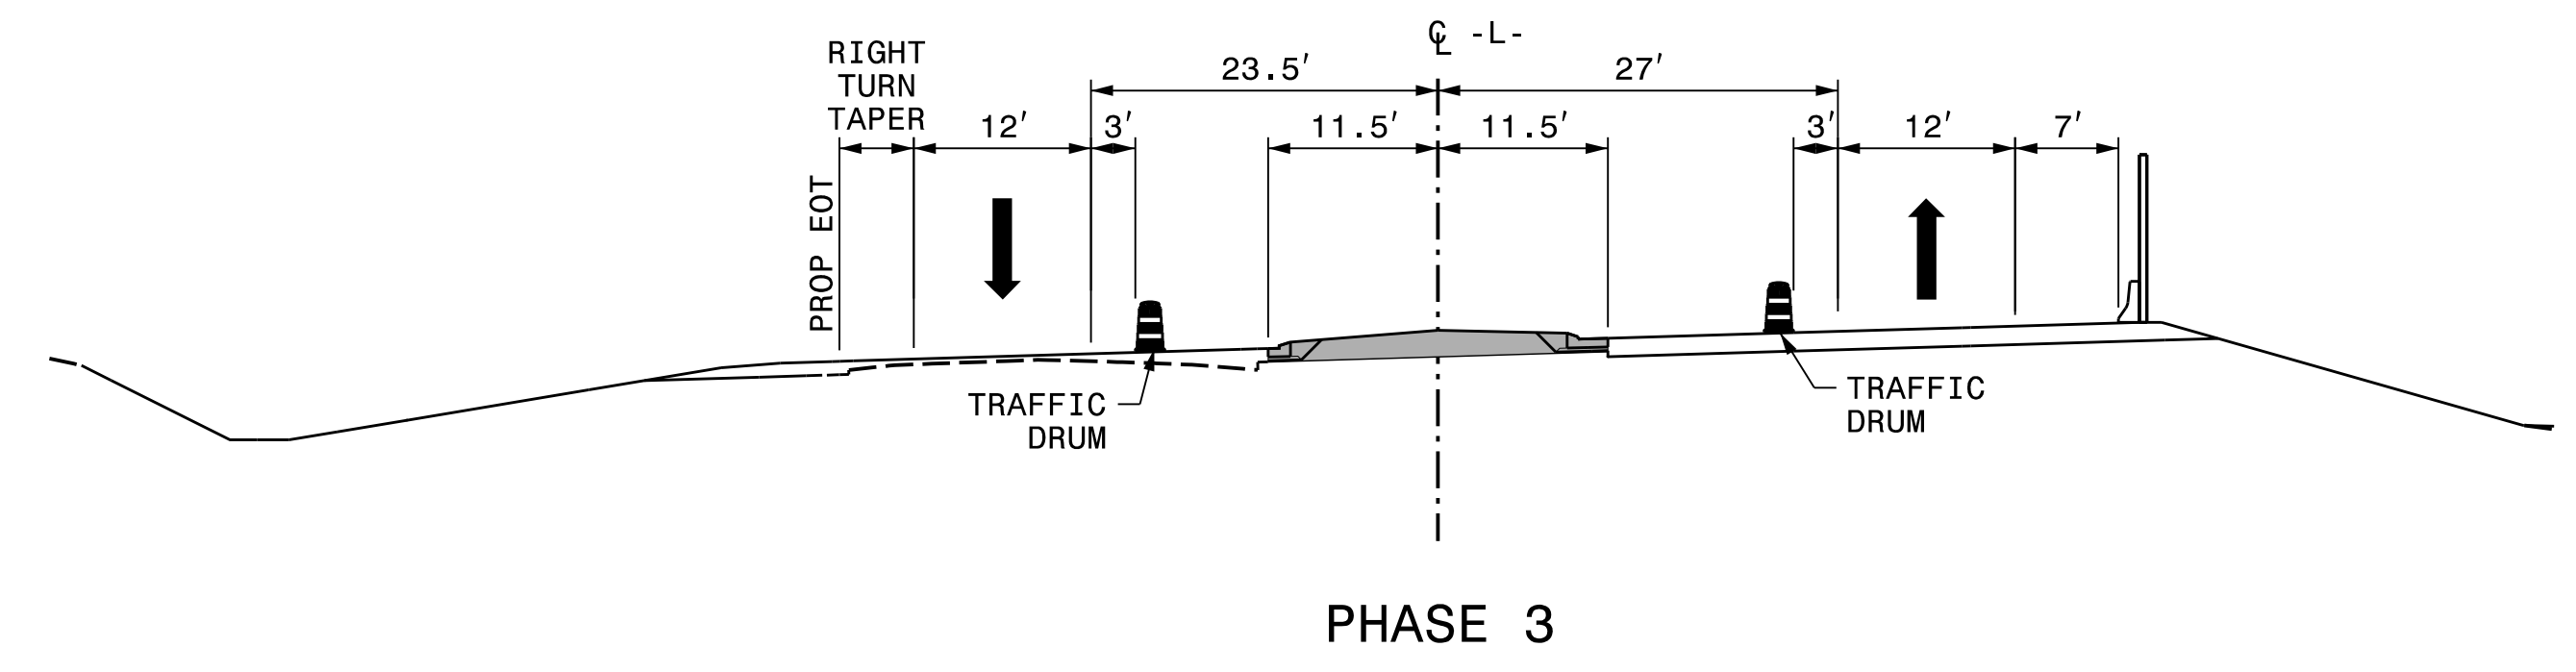
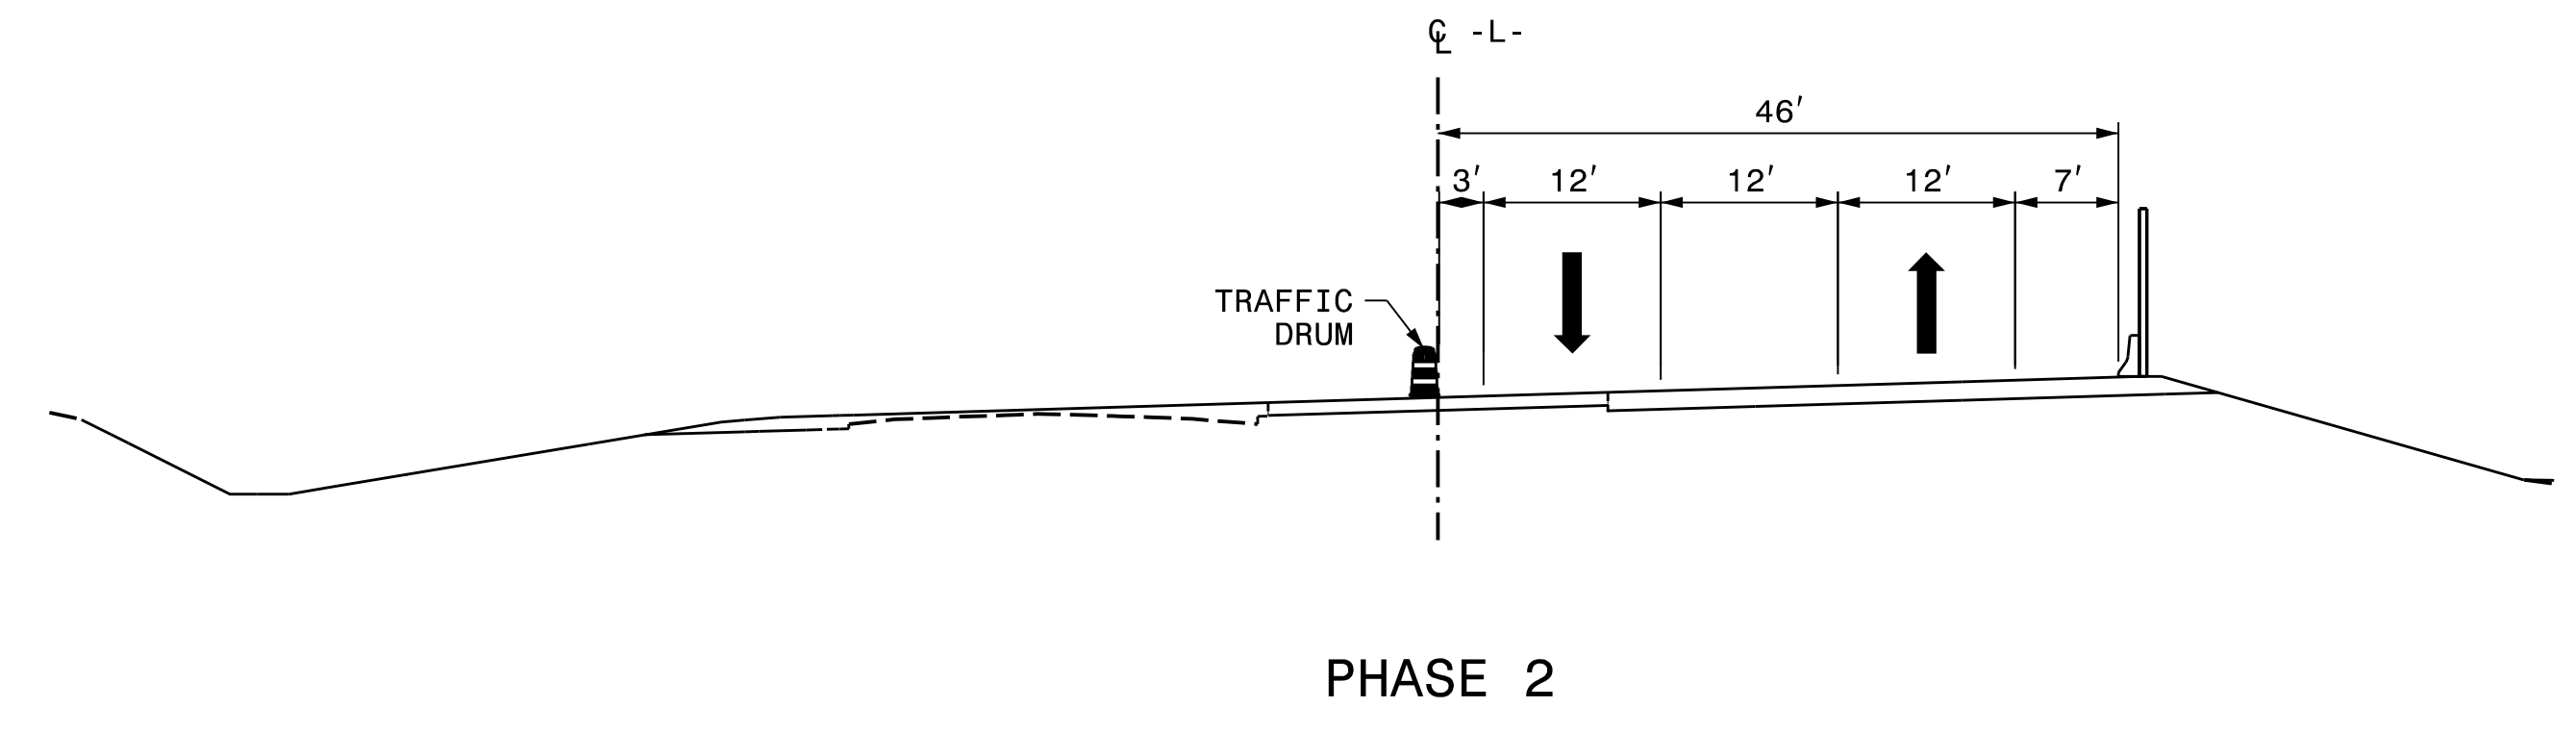
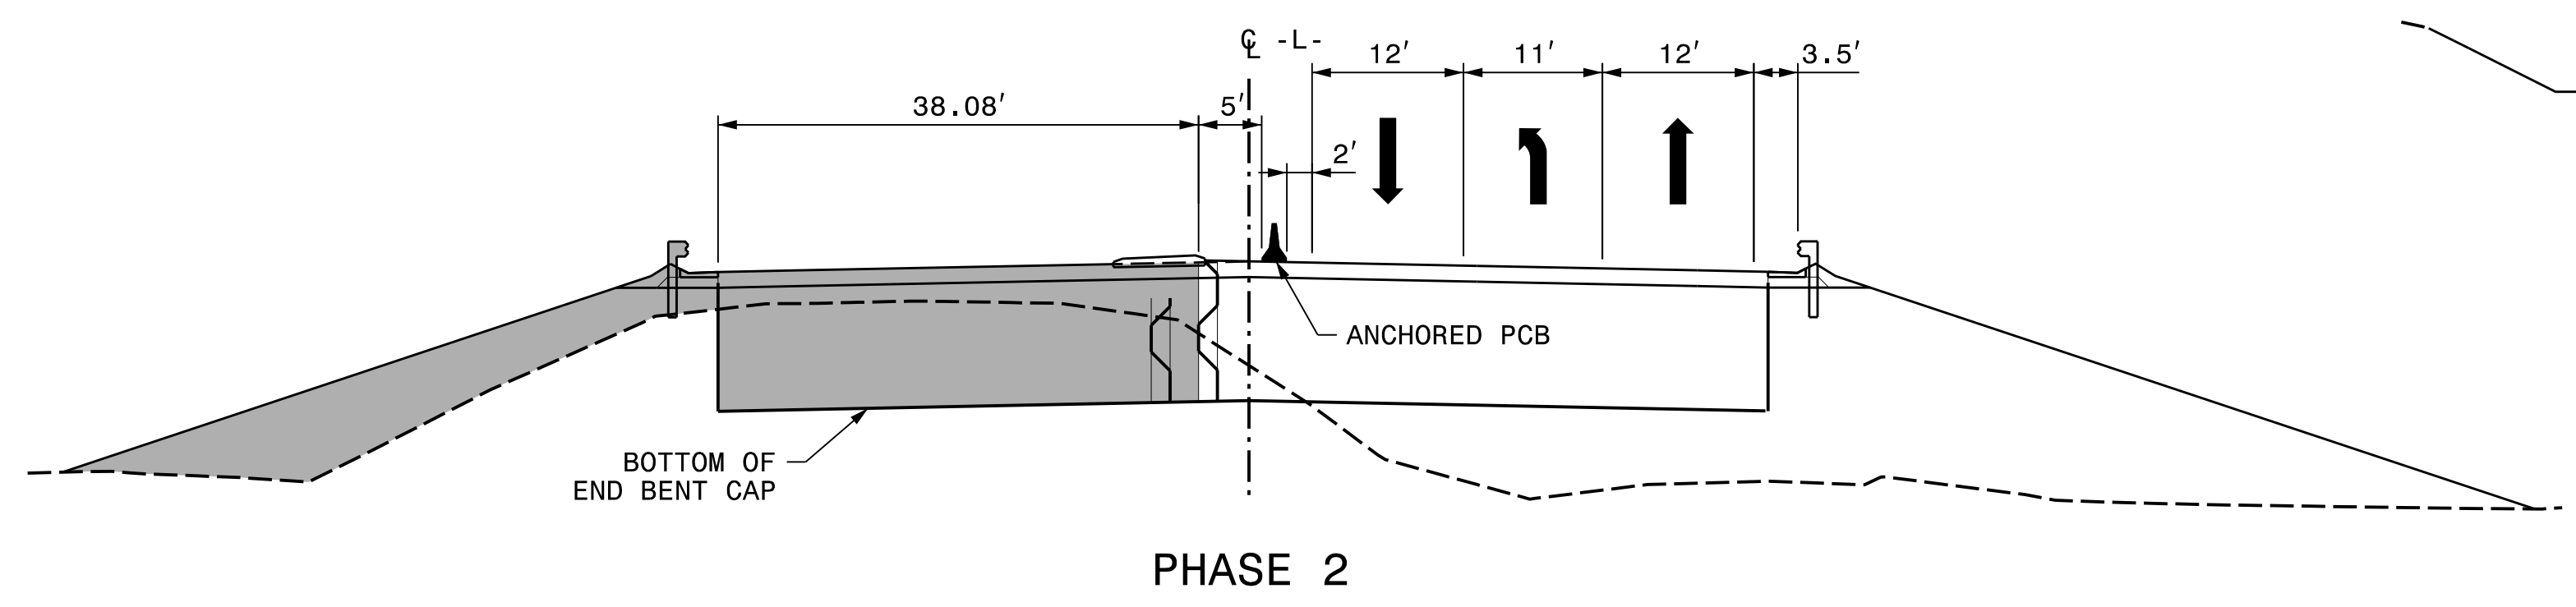
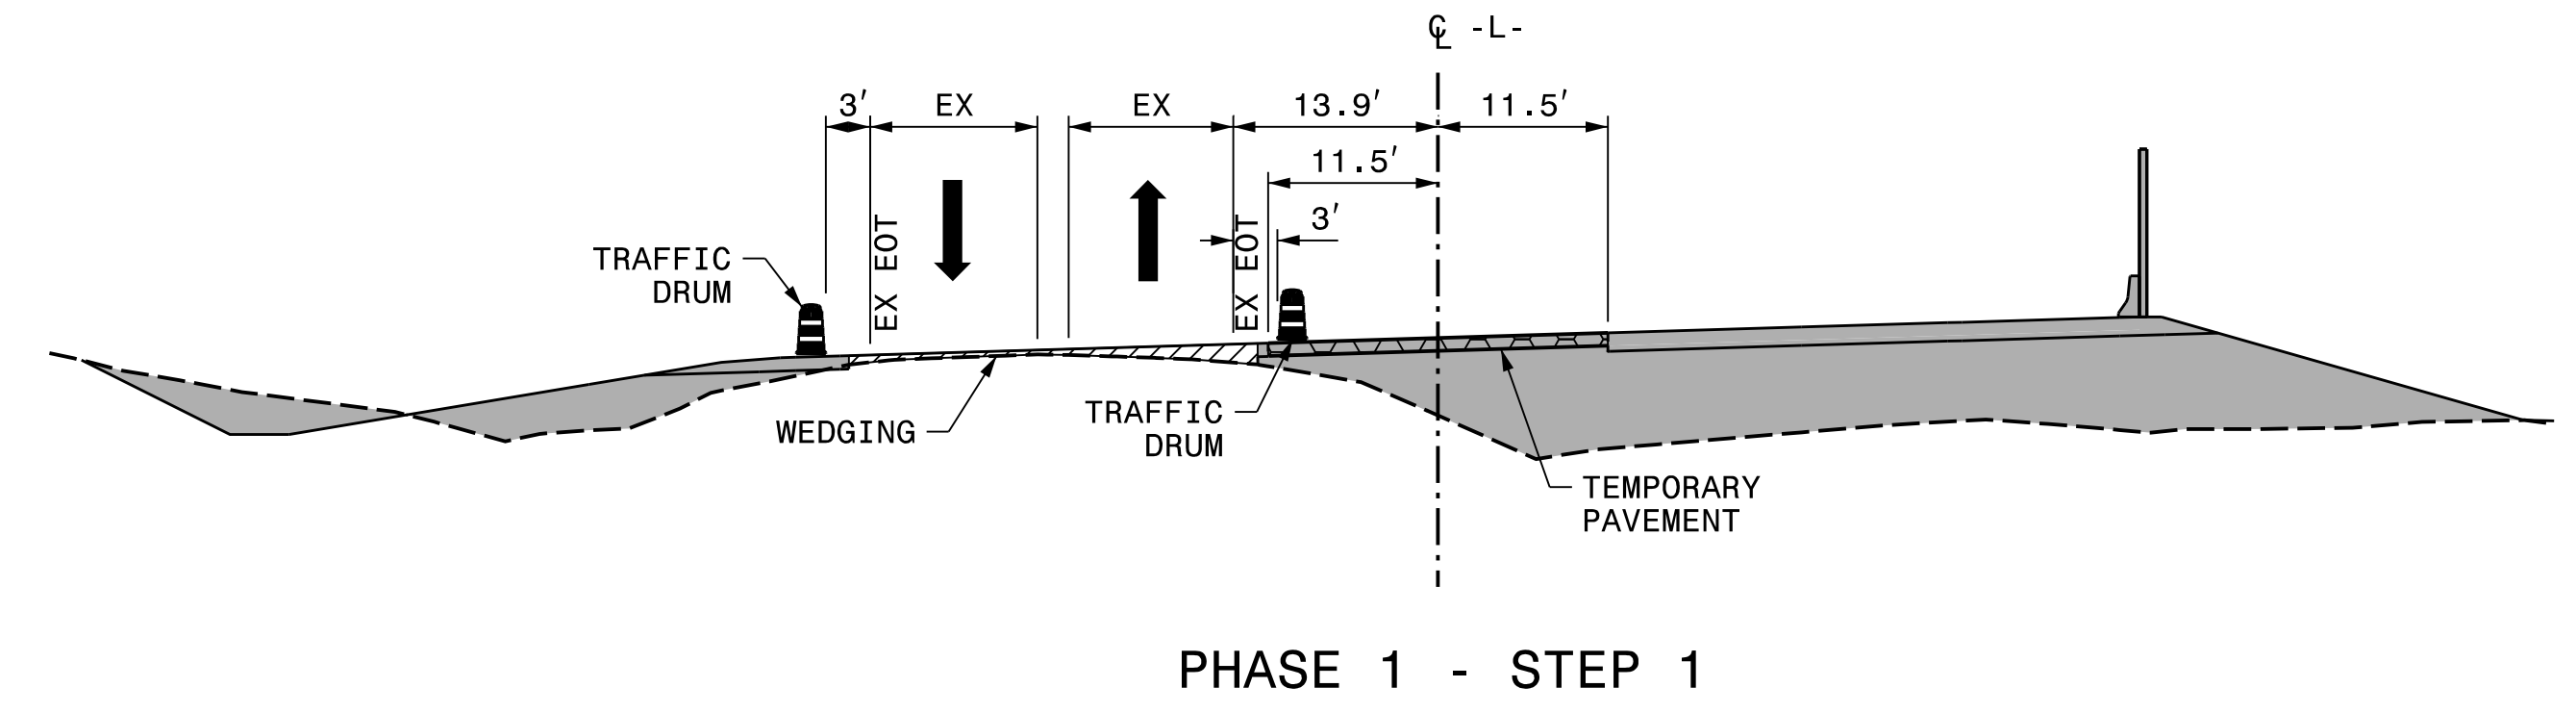
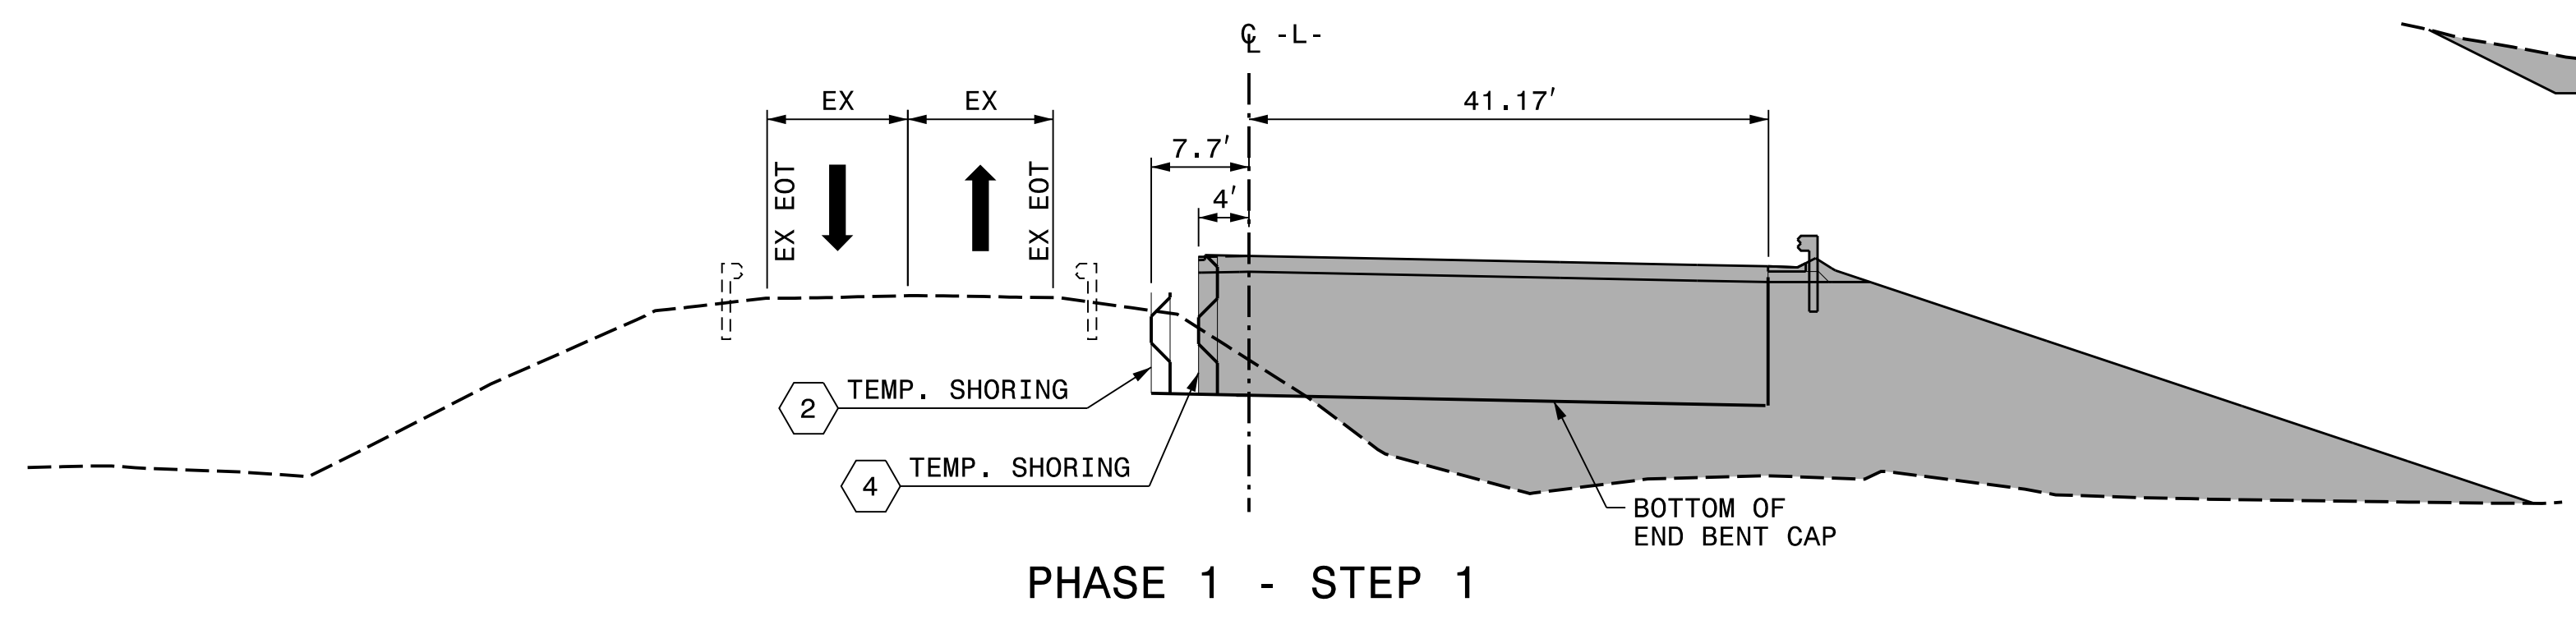


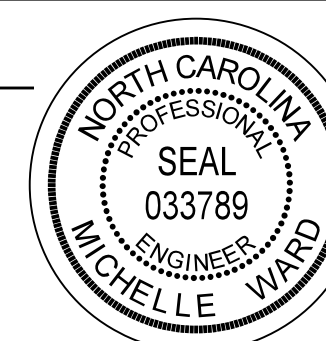

**SECTION H-H**  
-L- STA. 66+33

**SECTION I-I**  
-L- STA. 75+00



REVISIONS

PLOT DRIVER: NCDOT\_pdf\_color\_eng\_50.plt  
 USER: BSCOTT  
 DATE: 6/5/2018  
 PENTABLE: NCDOT\_tcp.tbl  
 TIME: 3:15:00 PM  
 FILE: pw:\pwhdr\users\01\HDR\_US\_East\_01\Documents\3322\10001376\10051231\6.0\_CAD\_BIM\6.2\_Work\_In\_Progress\Traffic\TrafficControl\TCP\R3825B\_TC\_TMP-02F.dgn

APPROVED: <i>Michelle Ward</i> DATE: 6/6/2018 SEAL 		<p><b>CUT SECTIONS</b></p>
<p><b>DOCUMENT NOT CONSIDERED FINAL UNLESS ALL SIGNATURES COMPLETED</b></p>		