
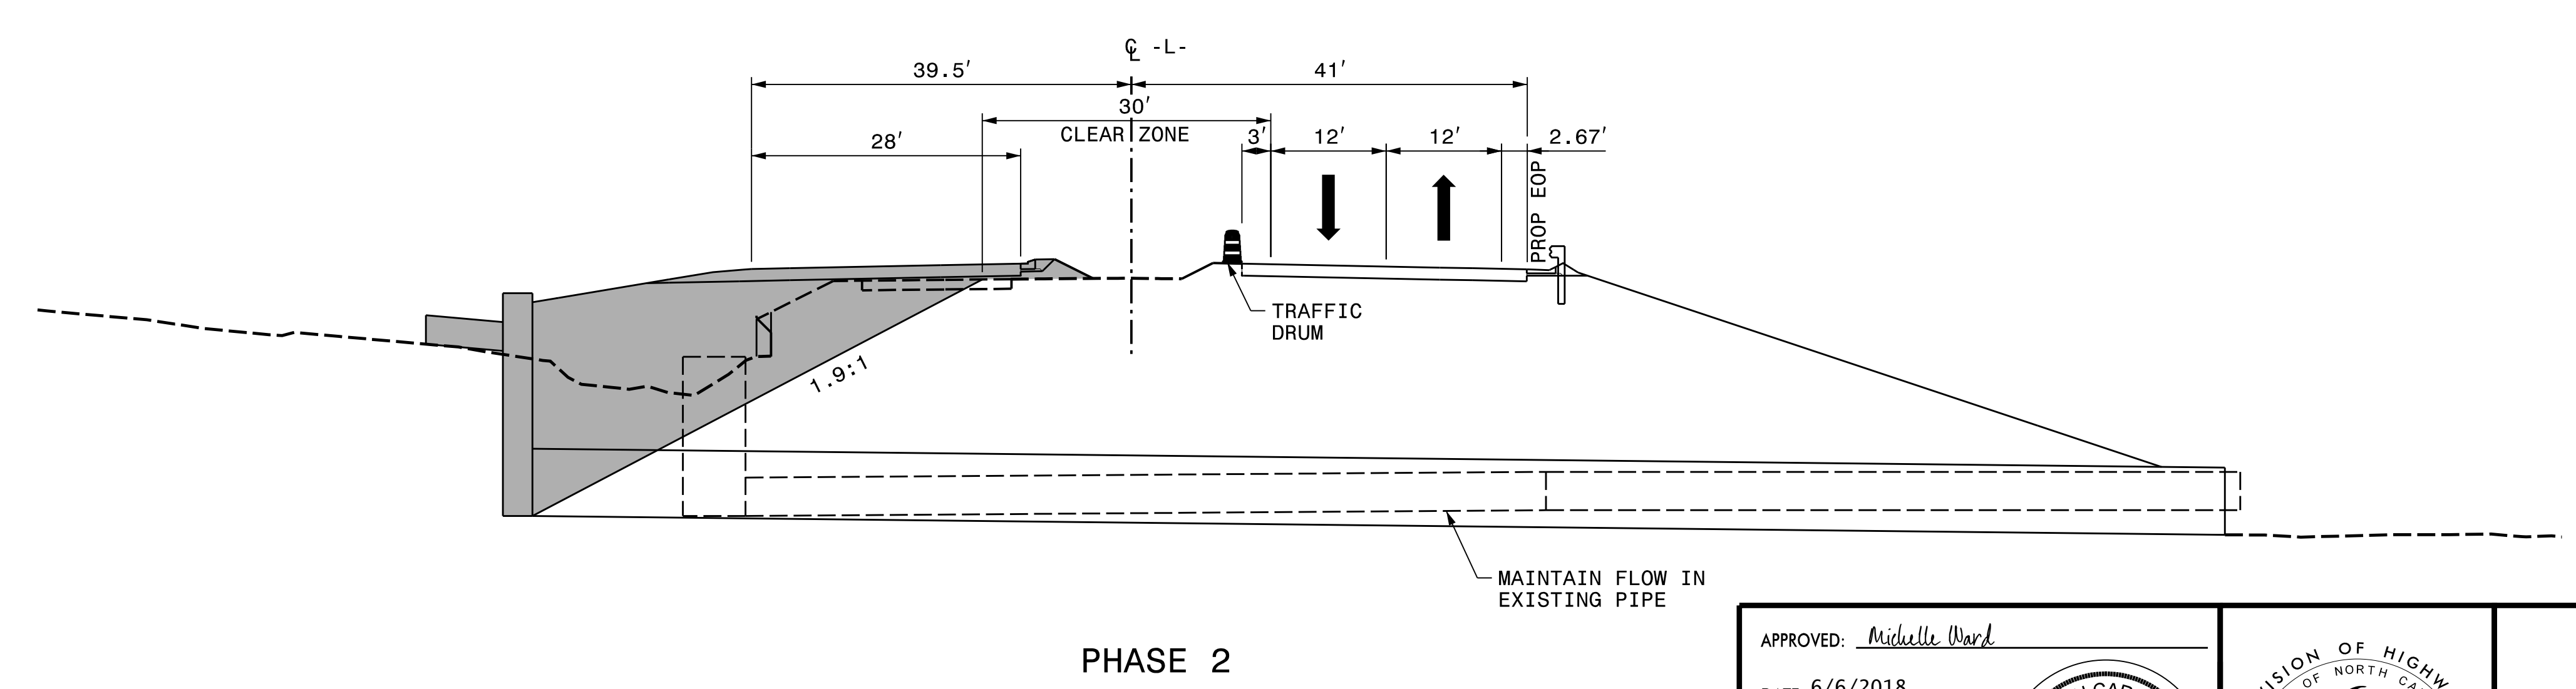
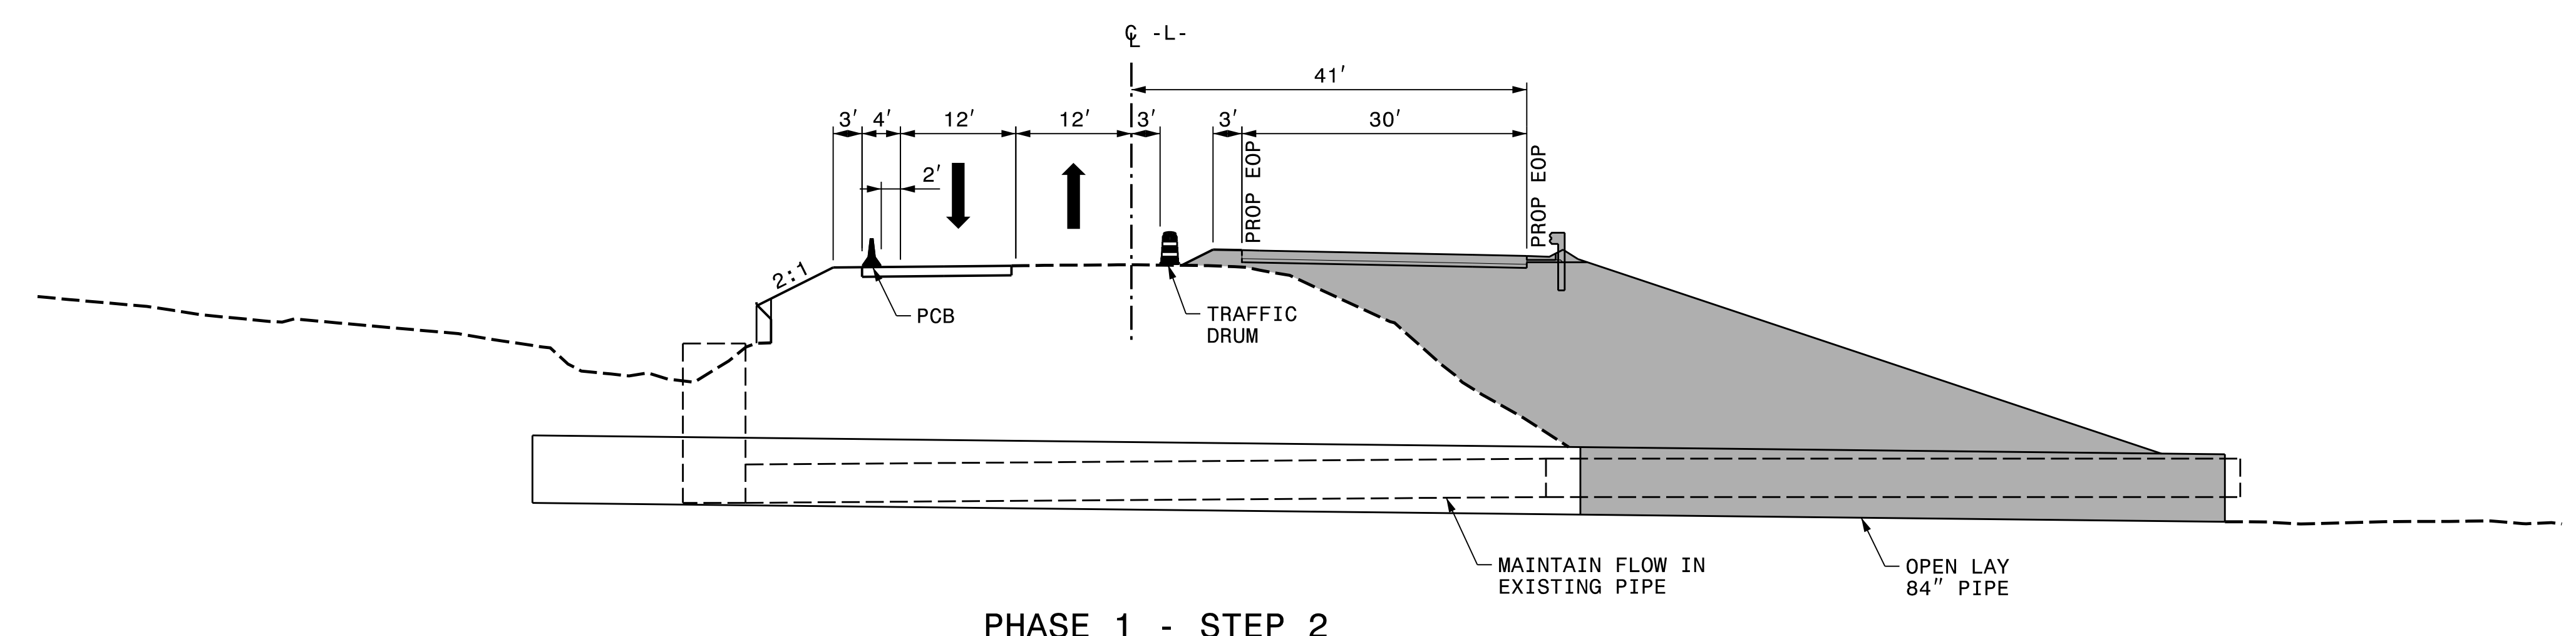


SECTION K-K -L- STA. 114+15

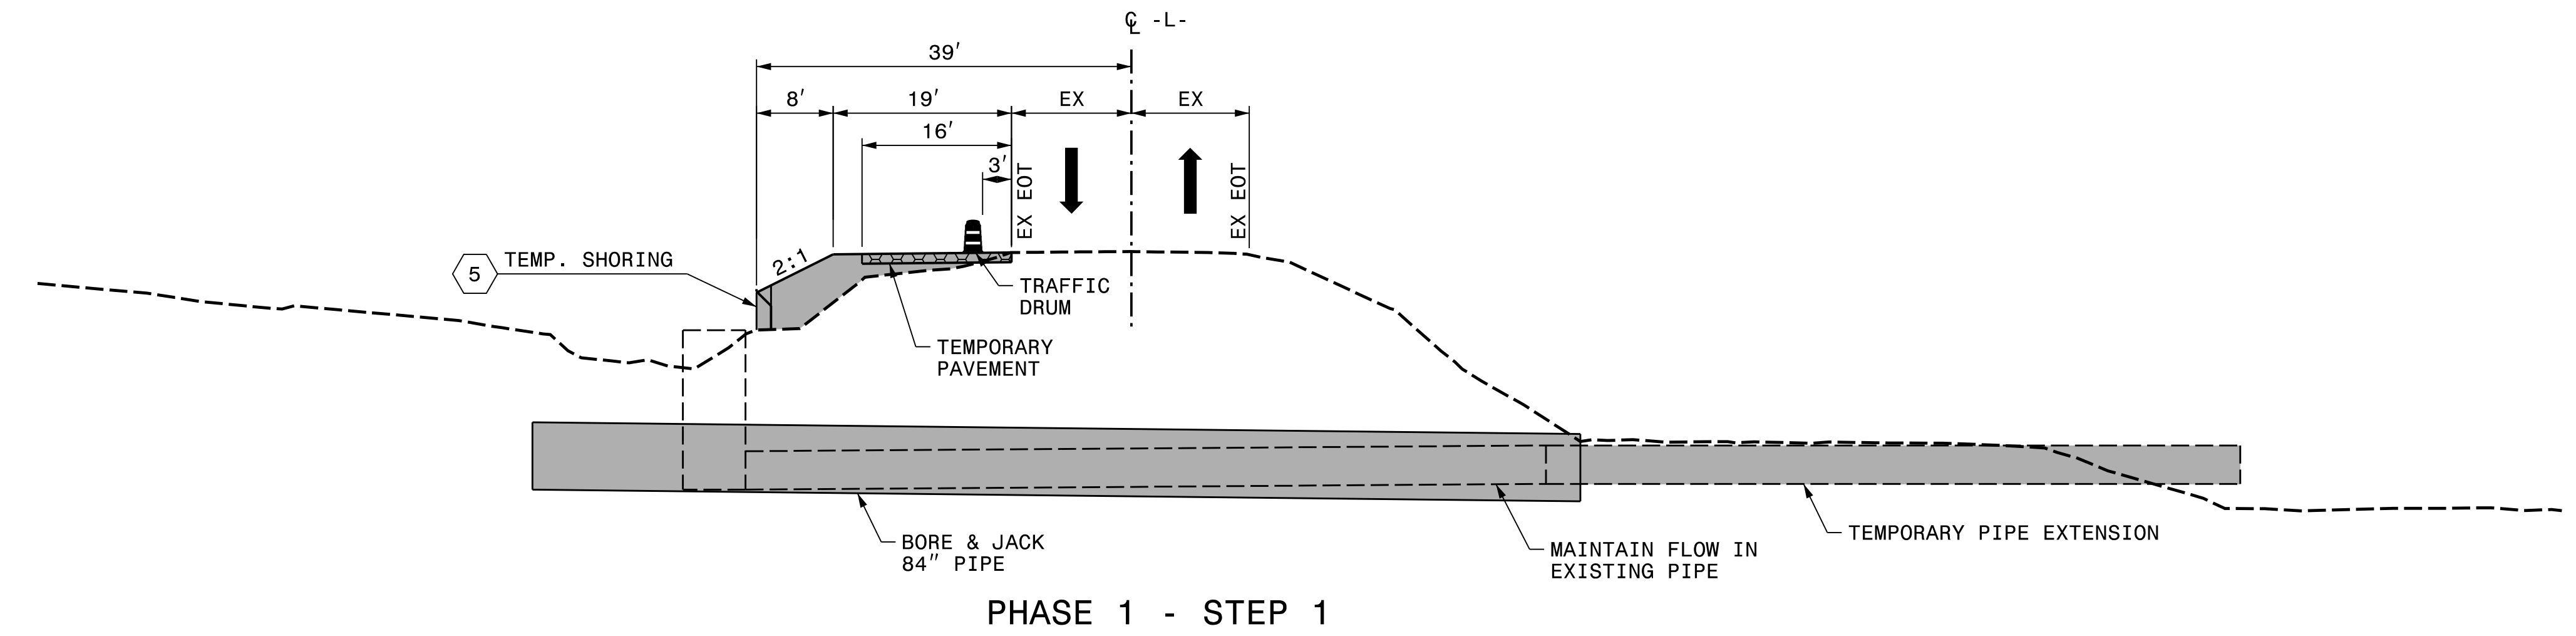

PLOT DRIVER: NCDOT_pdf_color_eng_50.plt PENTABLE: NCDOT_tcp.tbl
 USER: BSCOTT DATE: 6/5/2018 TIME: 3:15:21 PM
 FILE: pw:\pwhdr\users01\hdr\US_East_01\Documents\3322\10001376\10051231\6.0_CAD_BIM\6.2_Work_In_Progress\Traffic\TrafficControl\TCP\R3825B_TC_TMP-02H.dgn

REVISIONS

APPROVED: *Michelle Ward*

DATE: 6/6/2018

SEAL

NORTH CAROLINA
PROFESSIONAL
SEAL
033789
ENGINEER
MICHELLE WARD

**DOCUMENT NOT CONSIDERED FINAL
UNLESS ALL SIGNATURES COMPLETED**



CUT SECTIONS