

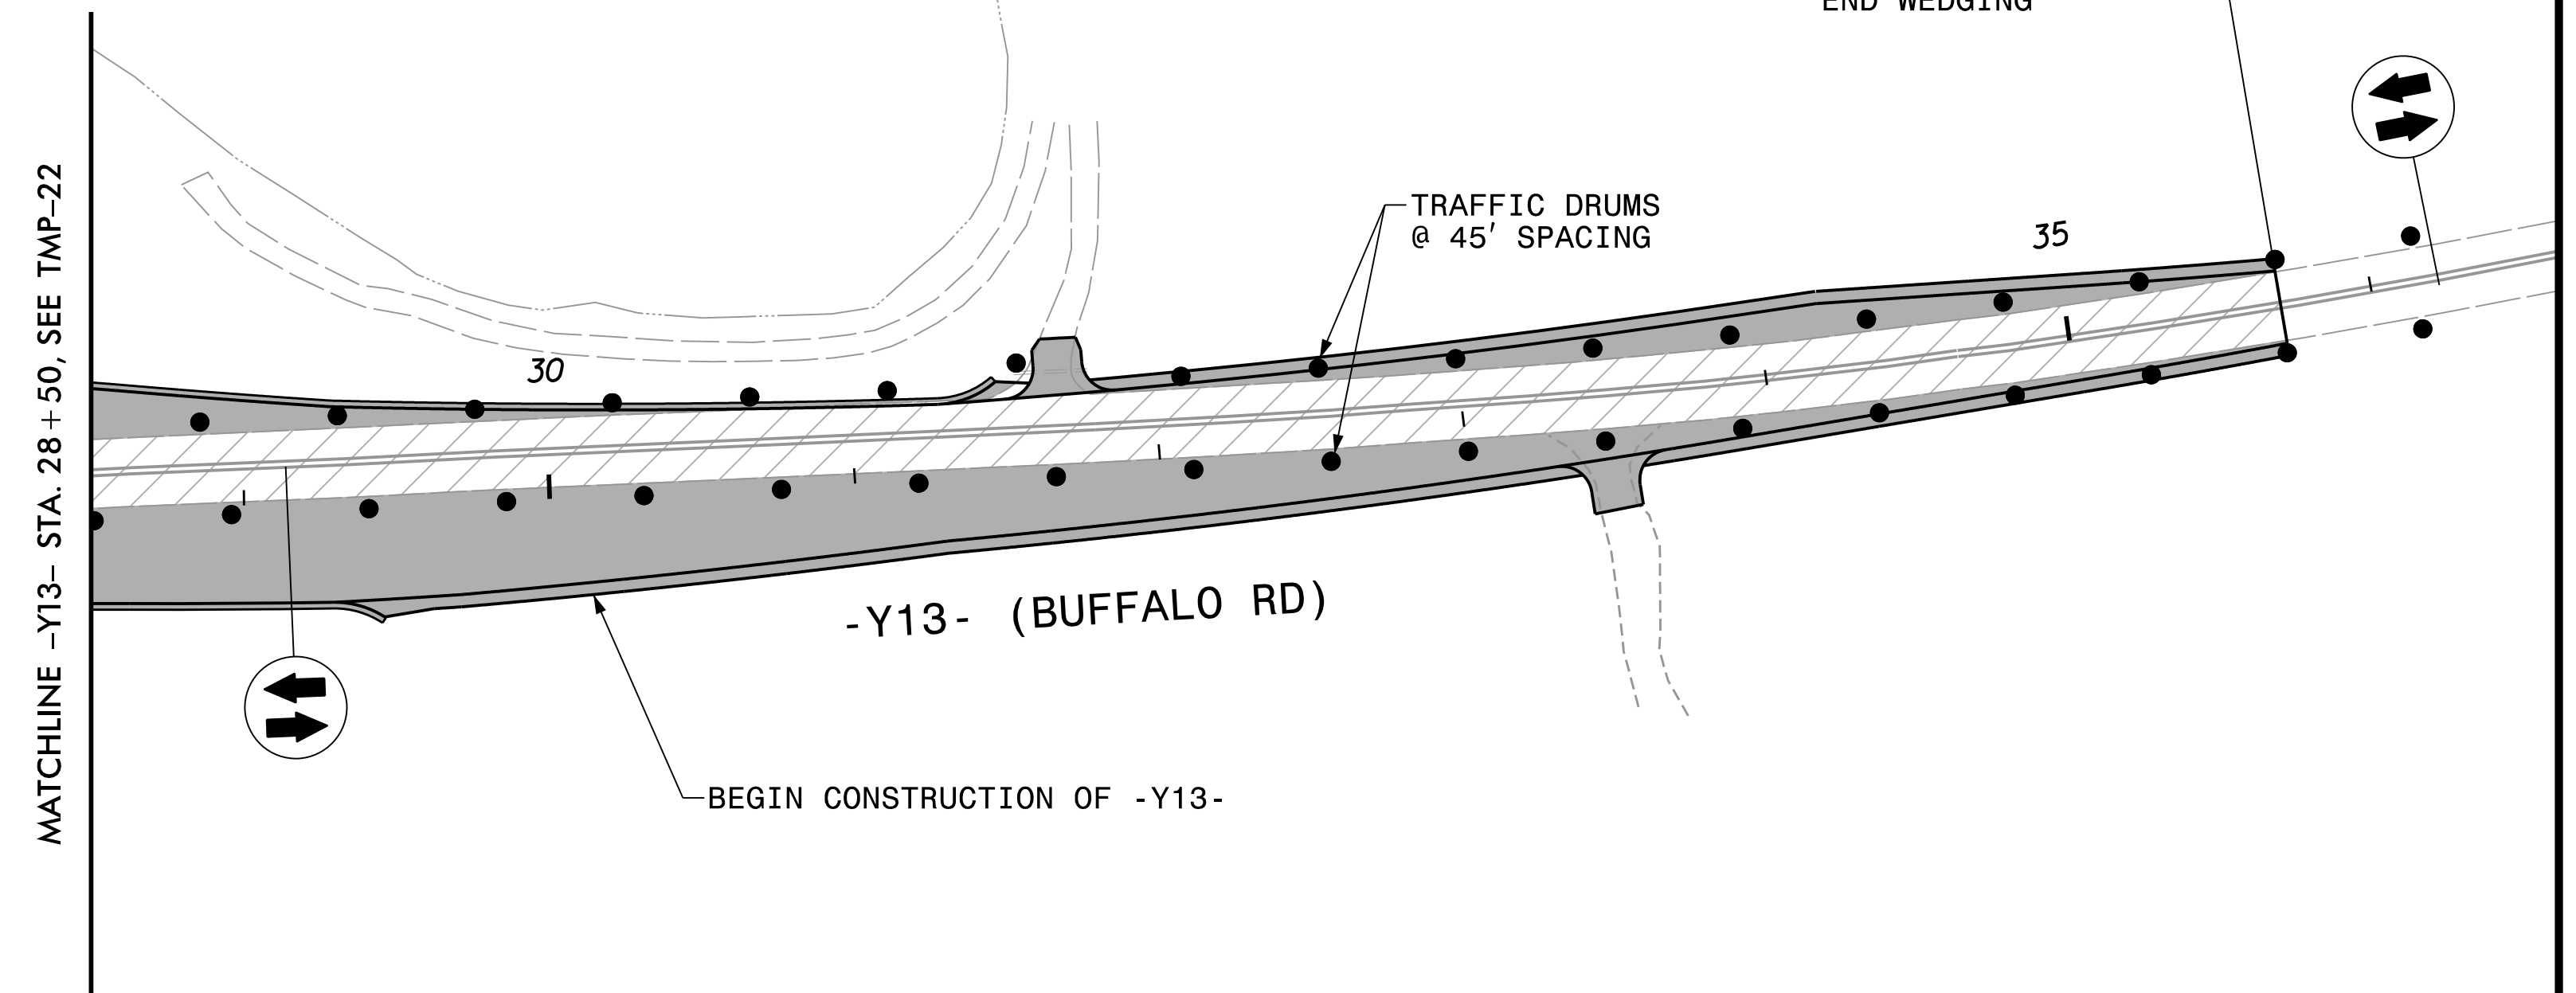
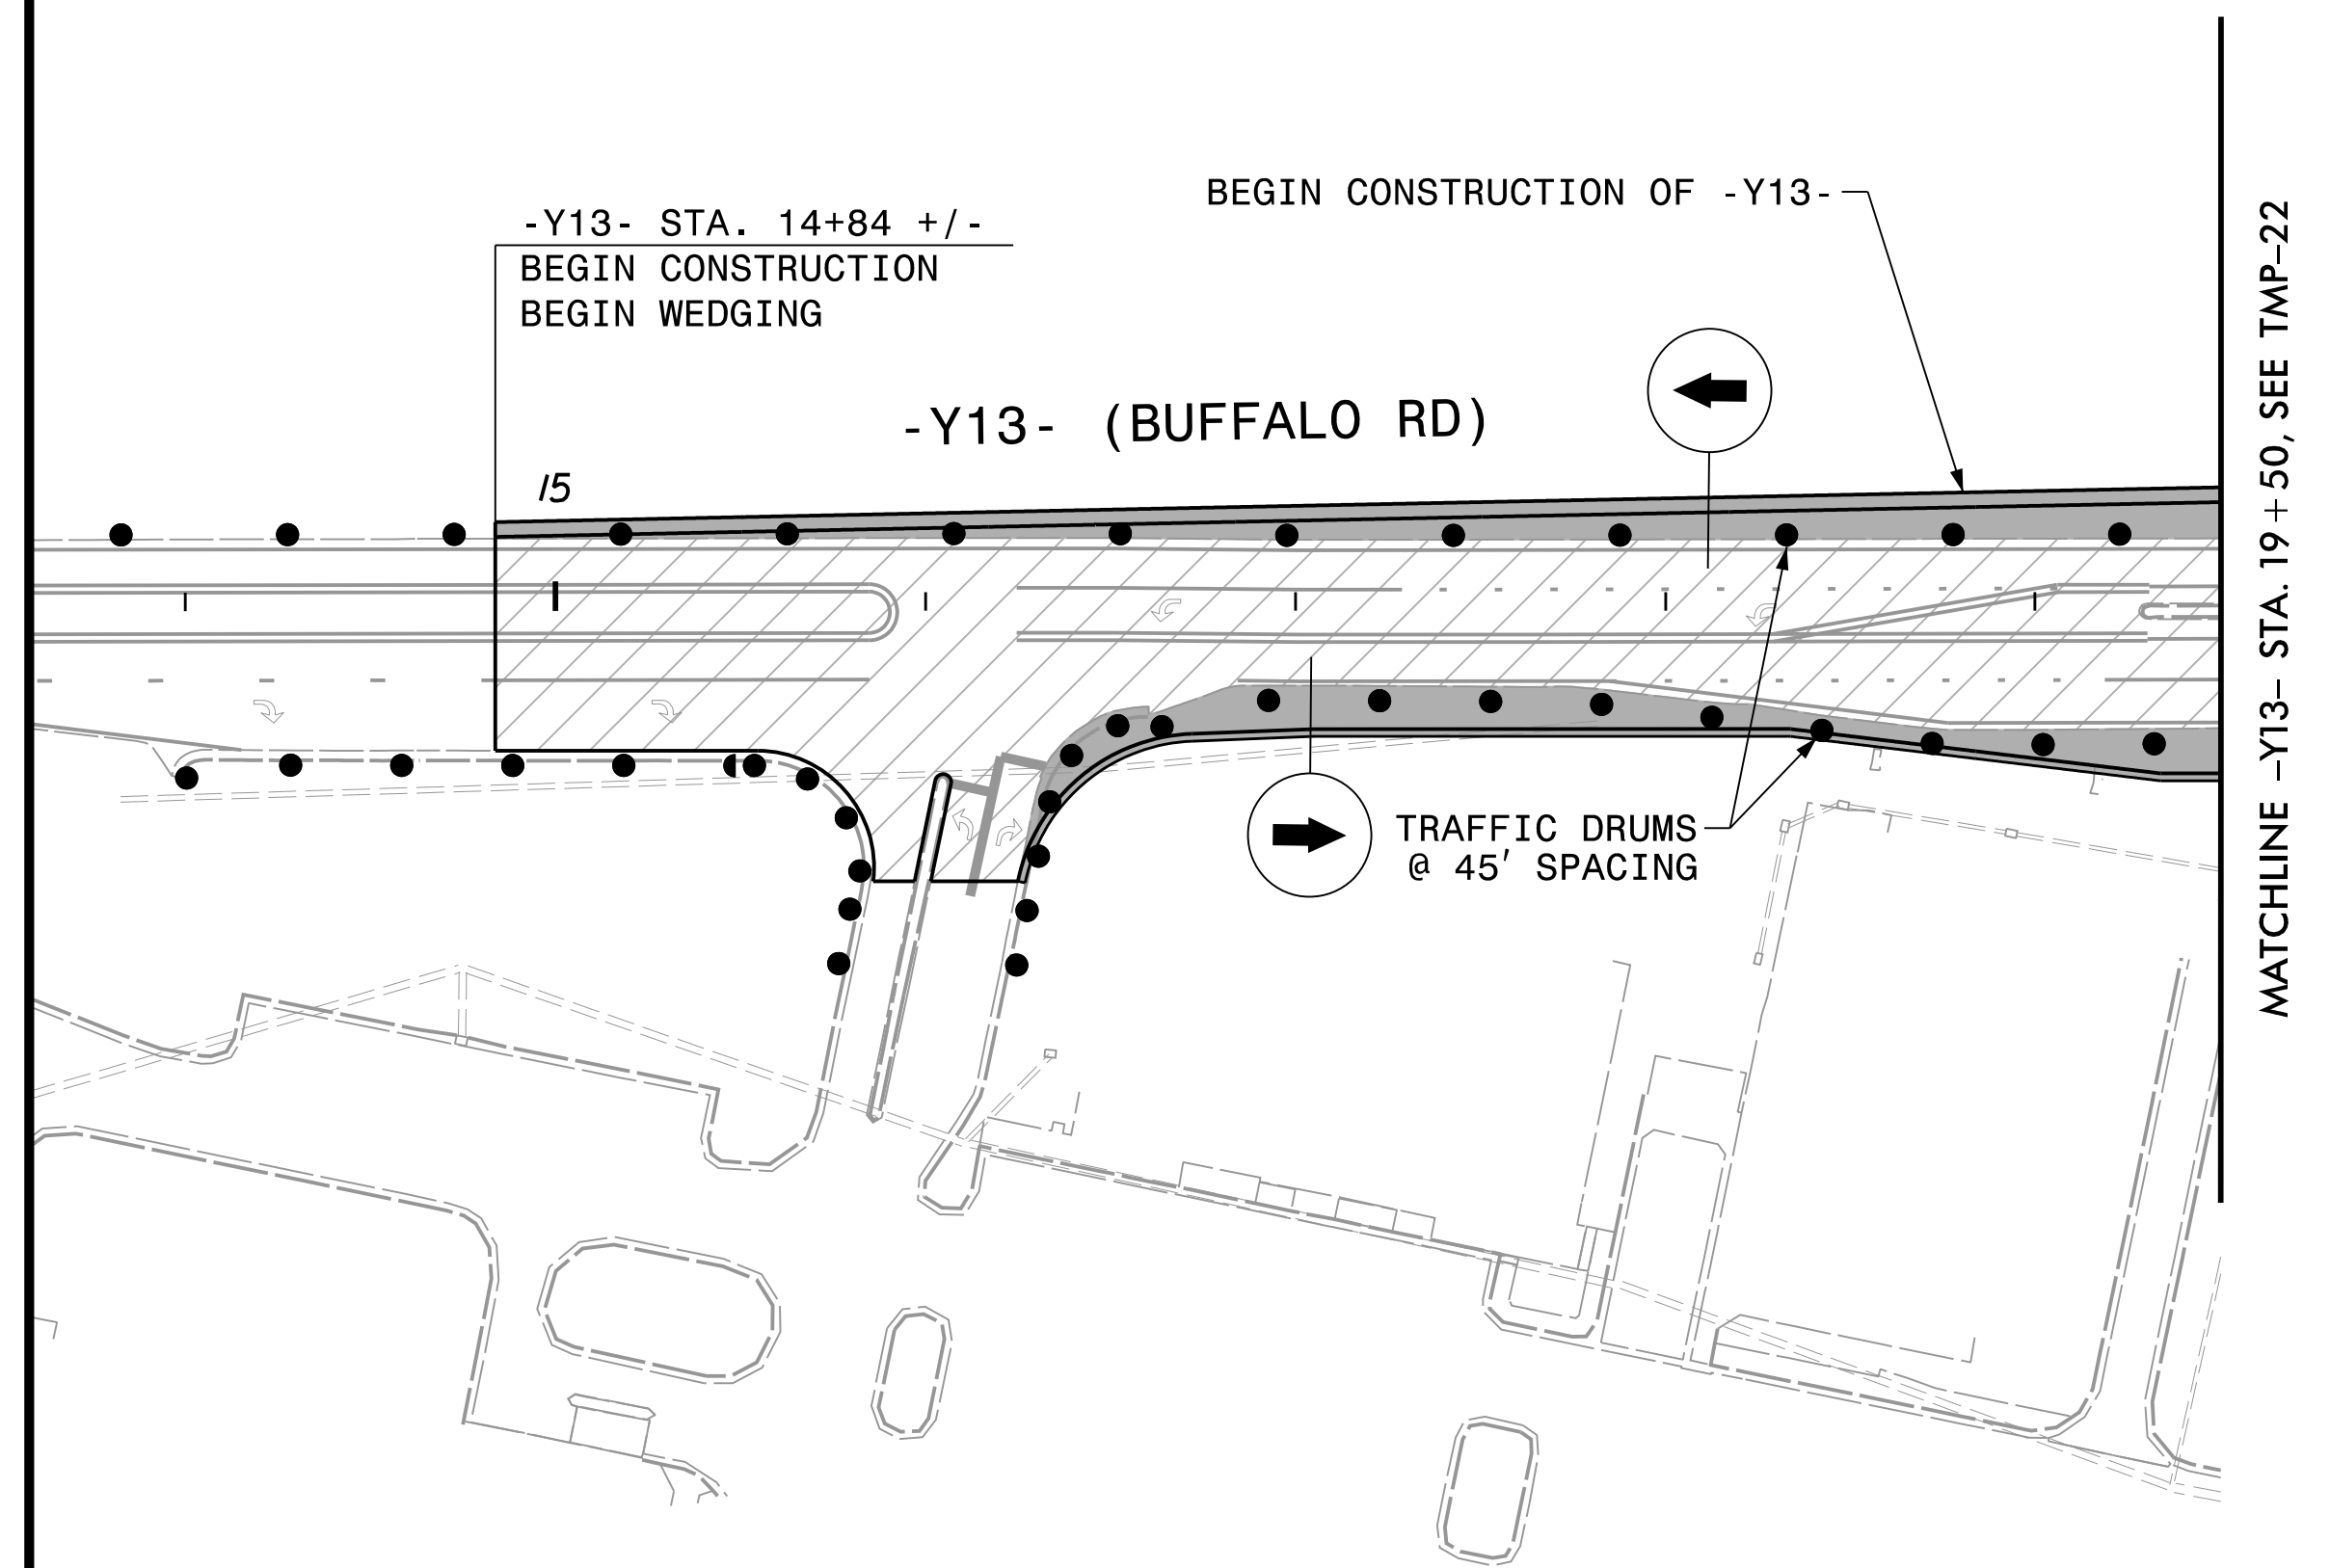


REVISIONS

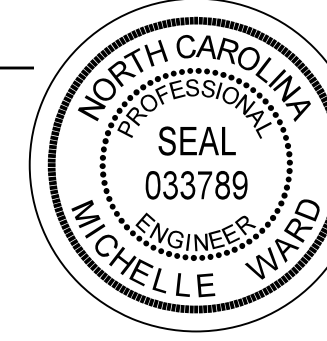

PLOT DRIVER: NCDOT_pdf_color_eng_50.plt
 USER: BSCOTT
 DATE: 6/5/2018
 TIME: 11:24:29 AM
 FILE: p:\p\h\p\users\01\HDR_US_East_01\Documents\3322\10001376\10051231\6.0_CAD_BIM\6.2_Work_In_Progress\TrafficControl\TCP\R3825B_TC_TMP-23.dgn

APPROVED: *Michelle Ward*
 DATE: 6/6/2018
 SEAL

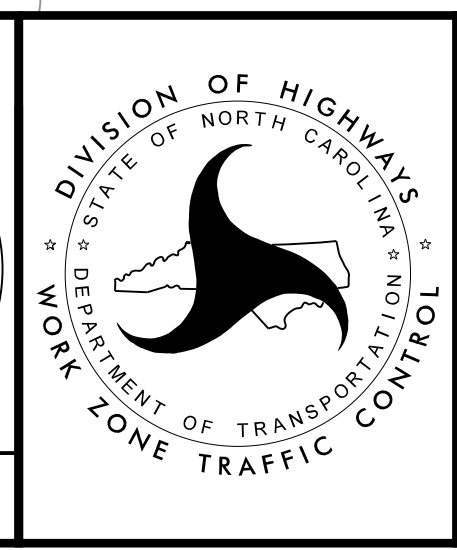


PHASE 1 - STEP 1

DOCUMENT NOT CONSIDERED FINAL
 UNLESS ALL SIGNATURES COMPLETED