


EAST CLAYTON ELEMENTARY SCHOOL

PROJ. REFERENCE NO. R-3825B	SHEET NO. TMP-30
--------------------------------	---------------------


HDR HDR Engineering, Inc. of the Carolinas
555 Fayetteville St, Suite 900 Raleigh, N.C. 27601
N.C.B.E.L.S. License Number: F-0116

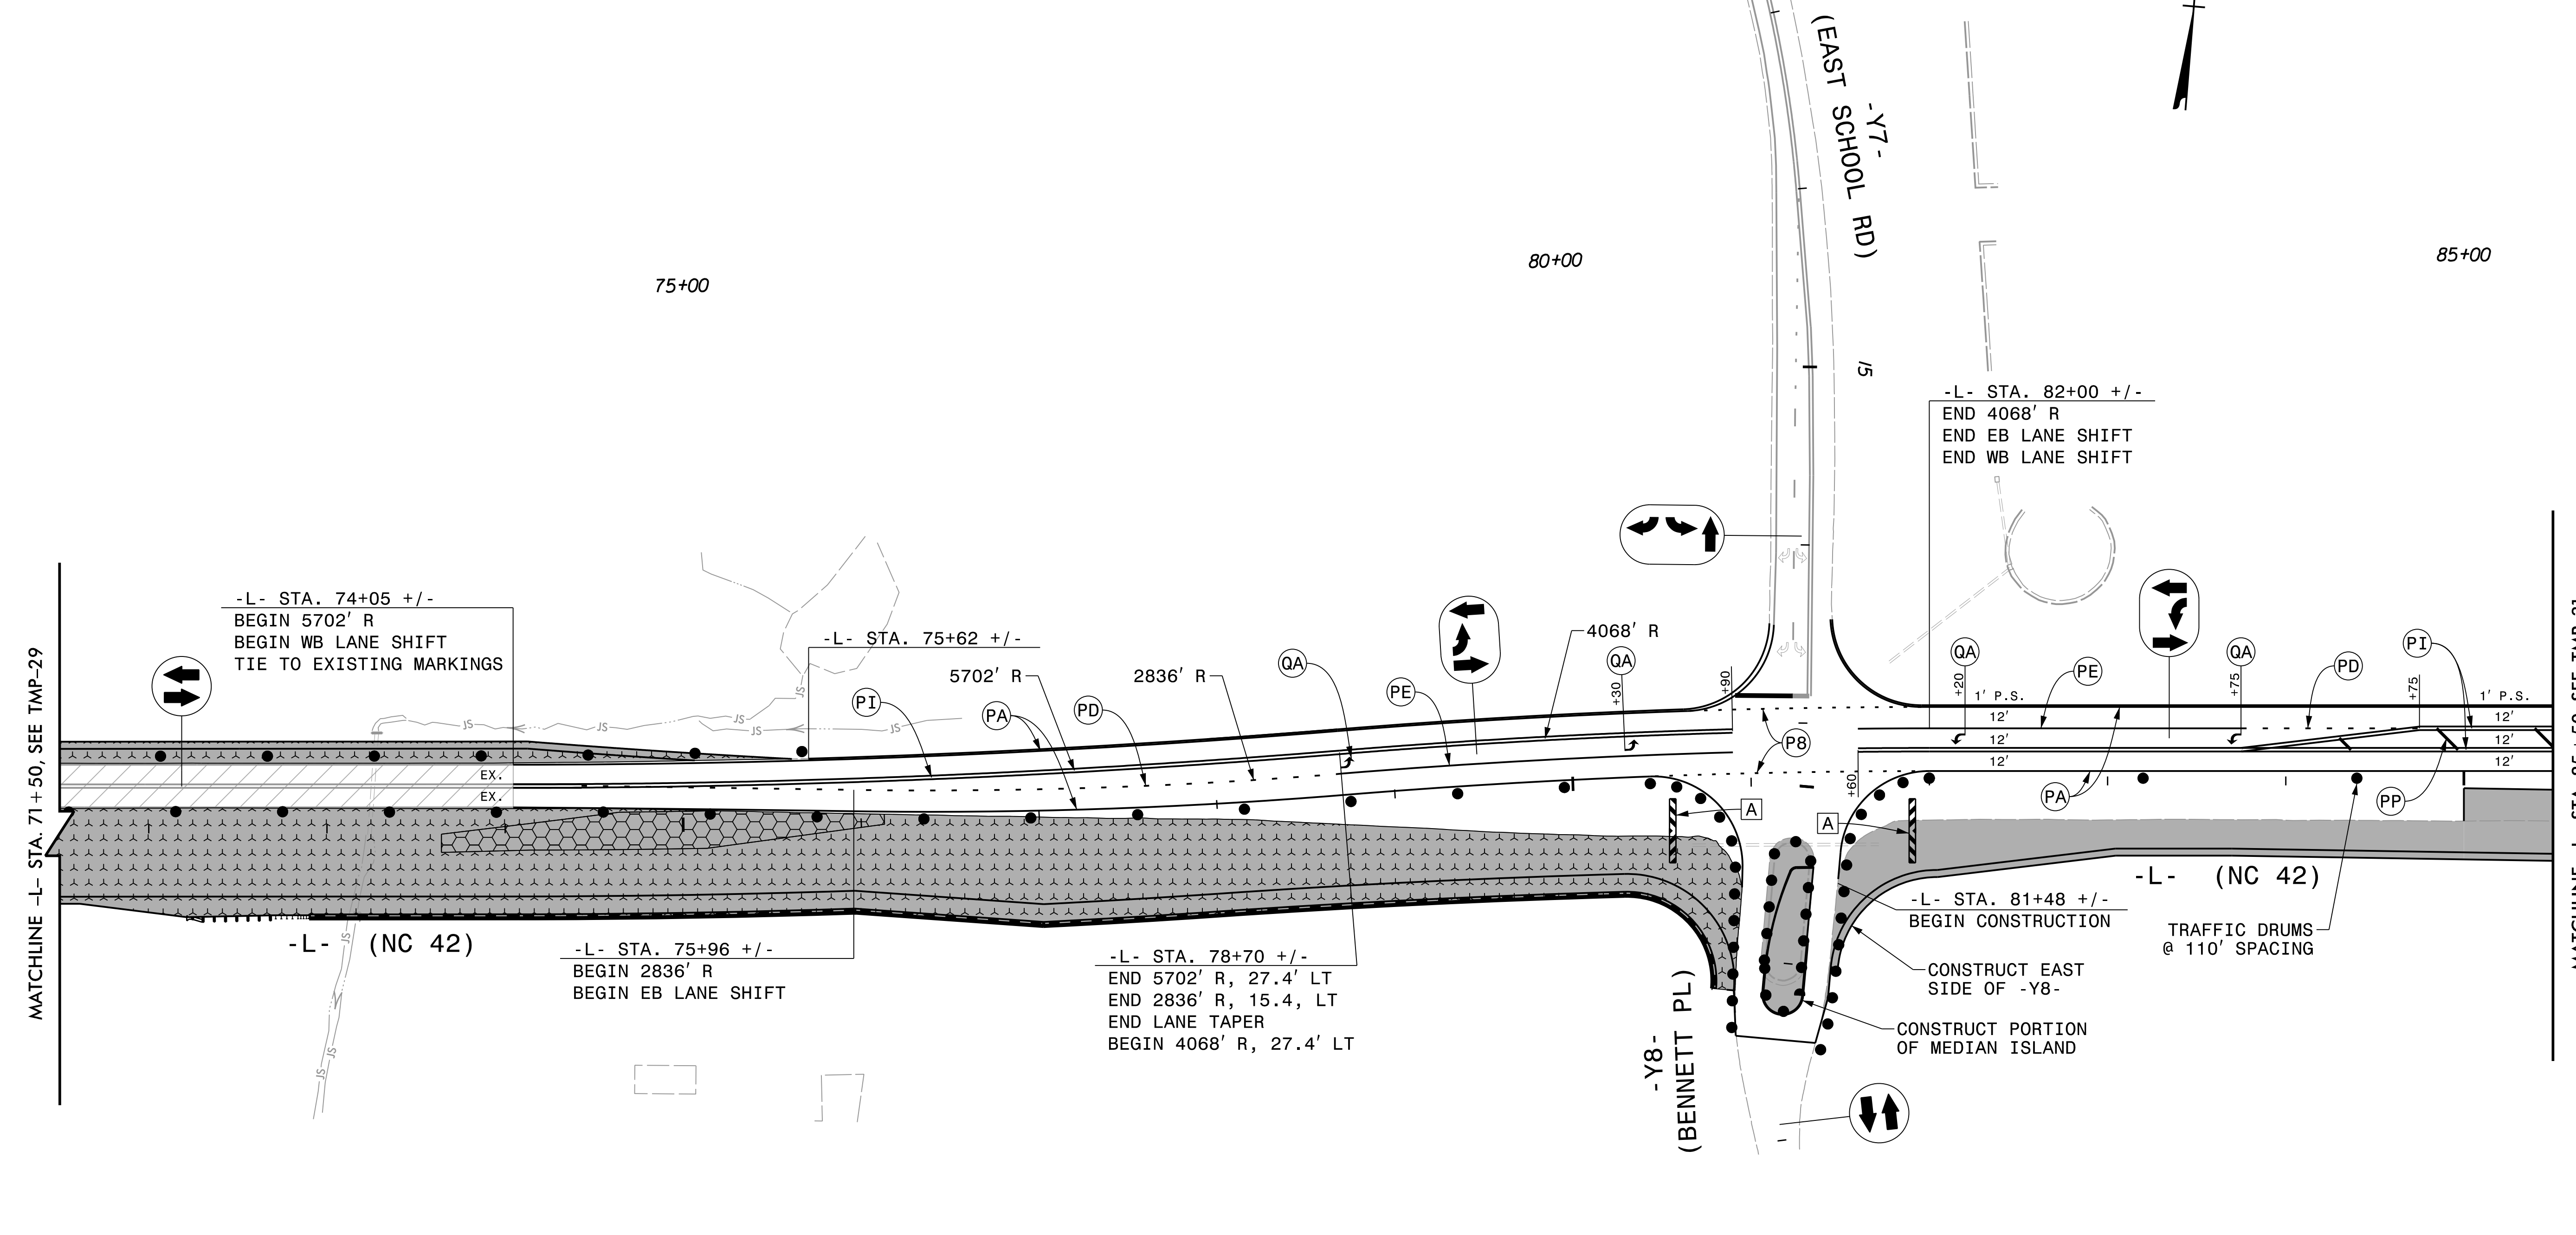

MATCHLINE -L- STA. 71+50, SEE TMP-29

MATCHLINE -L- STA. 85+50, SEE TMP-31

REVISIONS

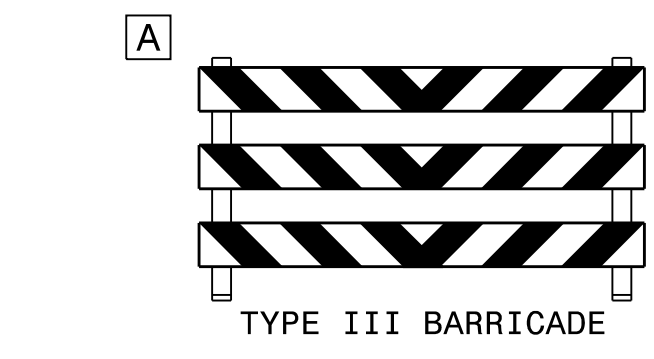

PLOT DRIVER: NCDOT_pdf_color_eng_50.plt
 USER: BSCOTT
 DATE: 6/5/2018
 PENTABLE: NCDOT_tcp.tbl
 TIME: 11:25:45 AM
 FILE: p:\p\h\p\users\01\h\p\us\east_us_east_01\Documents\3322\10001376\10051231\6.0_CAD_BIM\6.2_Work\In_Progress\TrafficControl\TCP\R3825B_TC_TMP-30.dgn

APPROVED: *Michelle Ward*
 DATE: 6/6/2018
 SEAL

**DOCUMENT NOT CONSIDERED FINAL
UNLESS ALL SIGNATURES COMPLETED**

PHASE 1 - STEP 2