
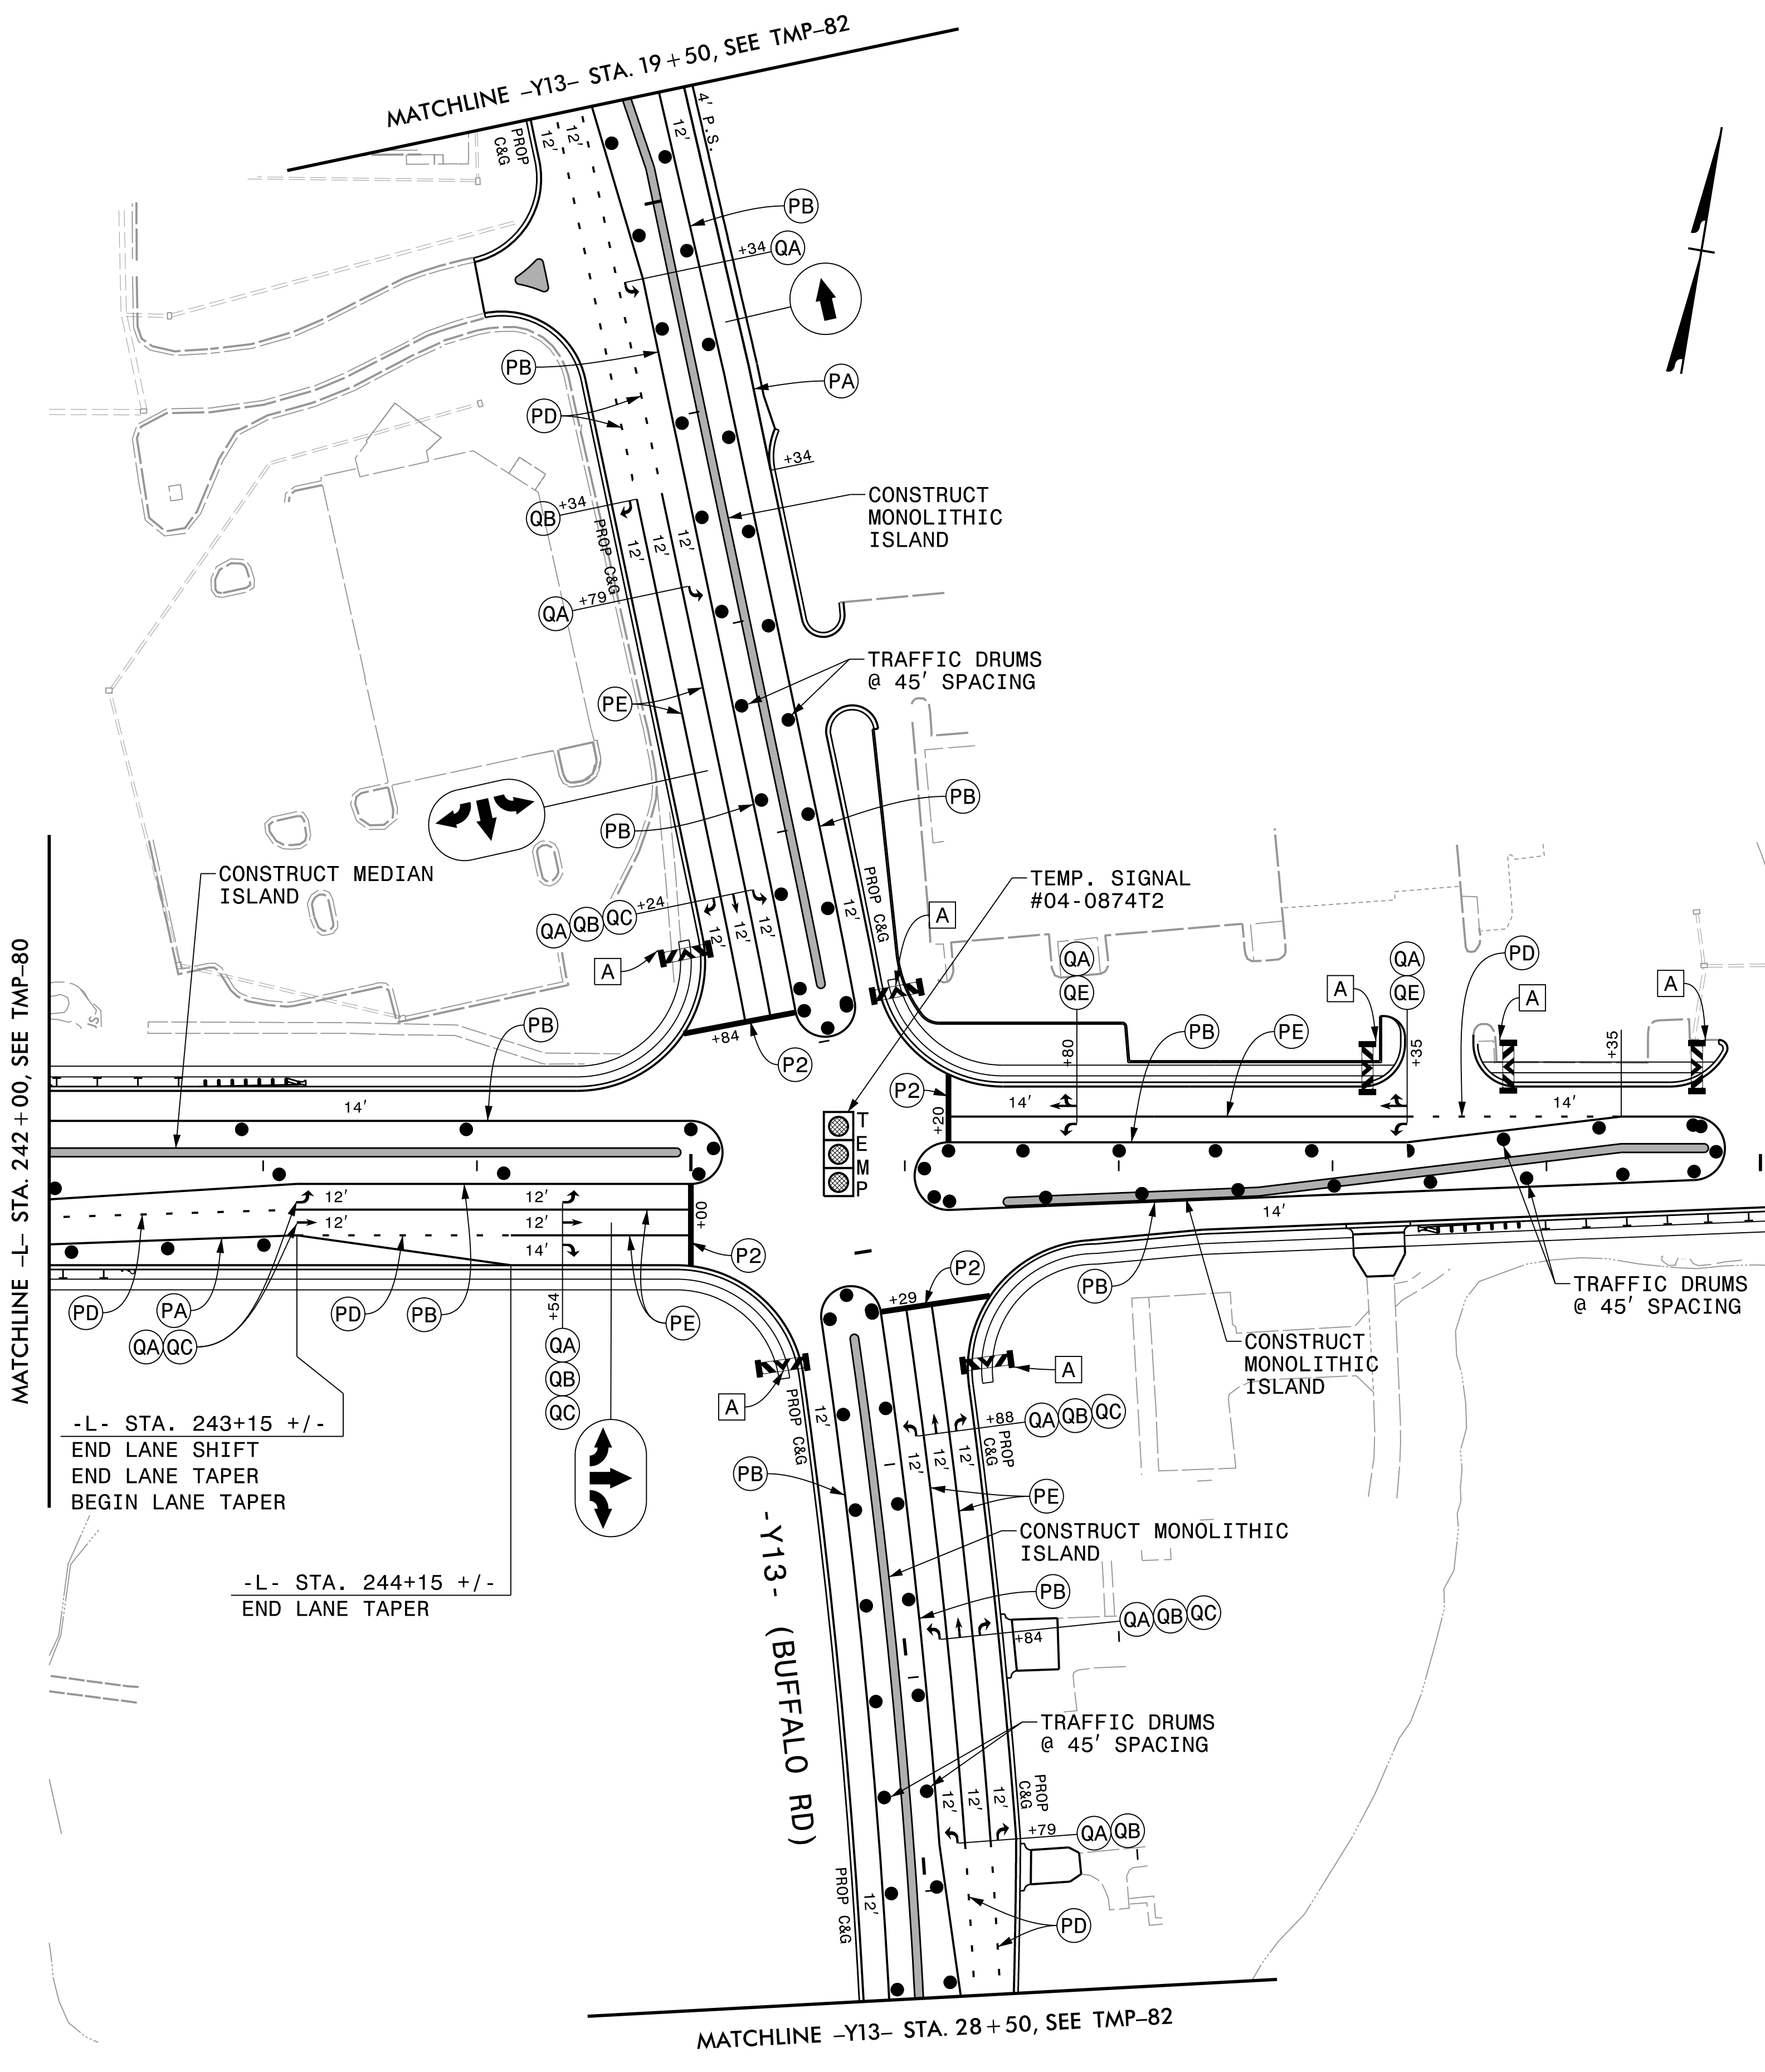
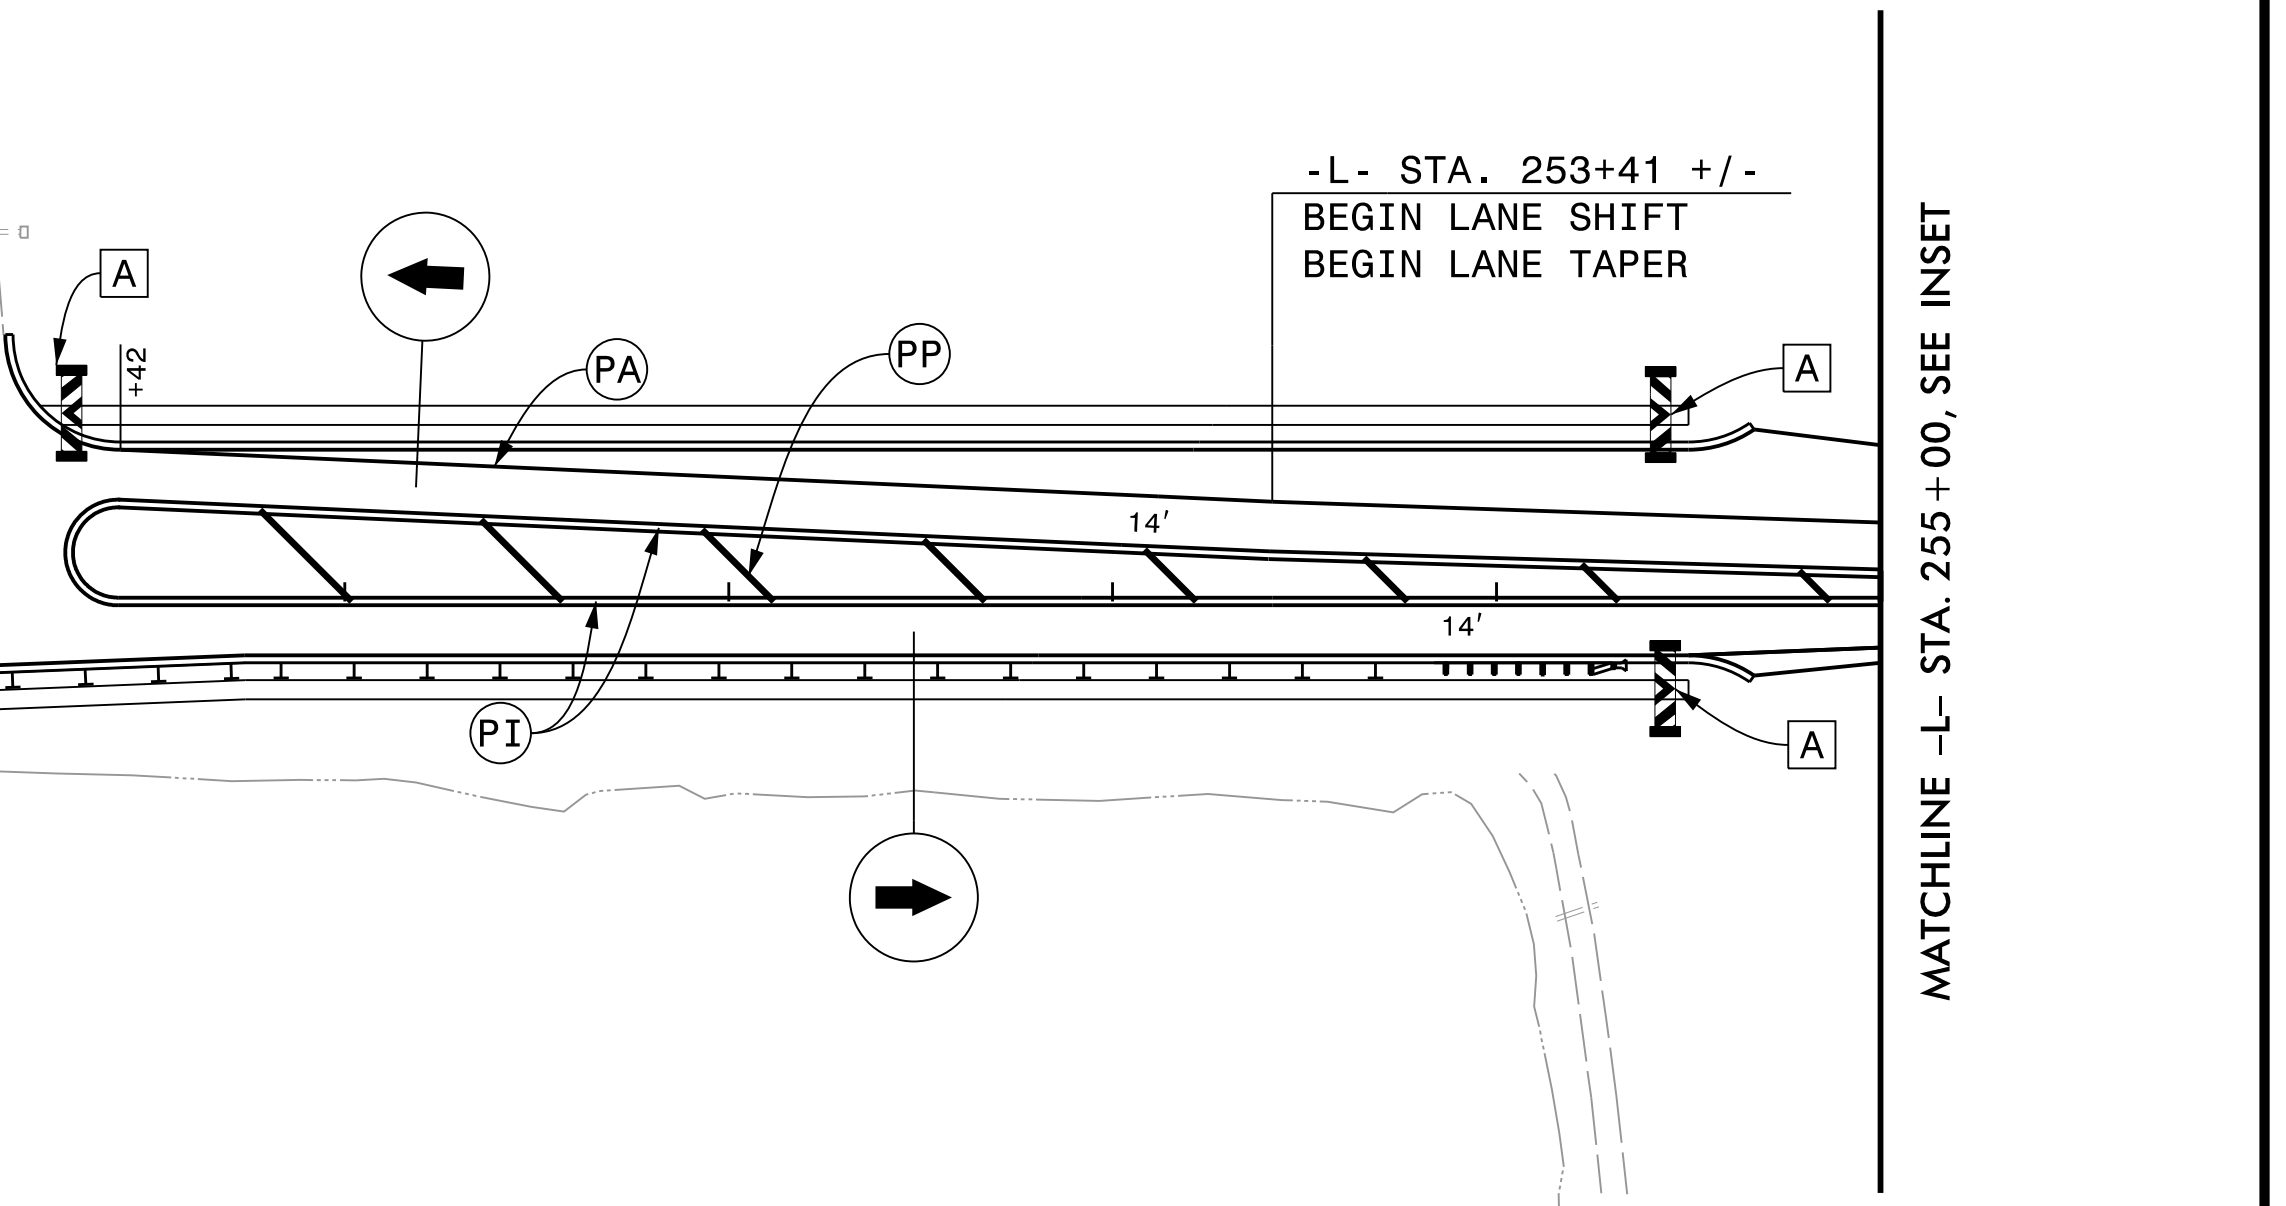
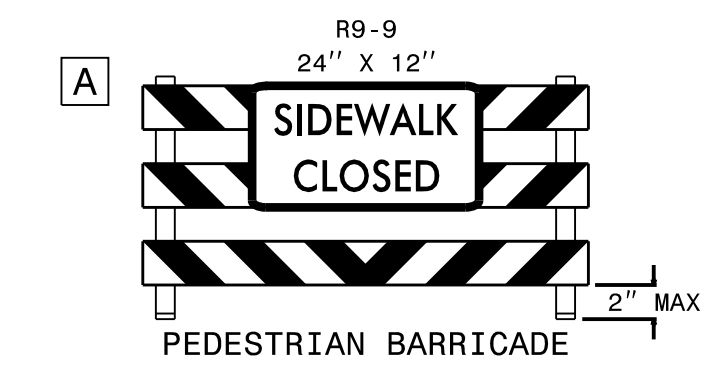
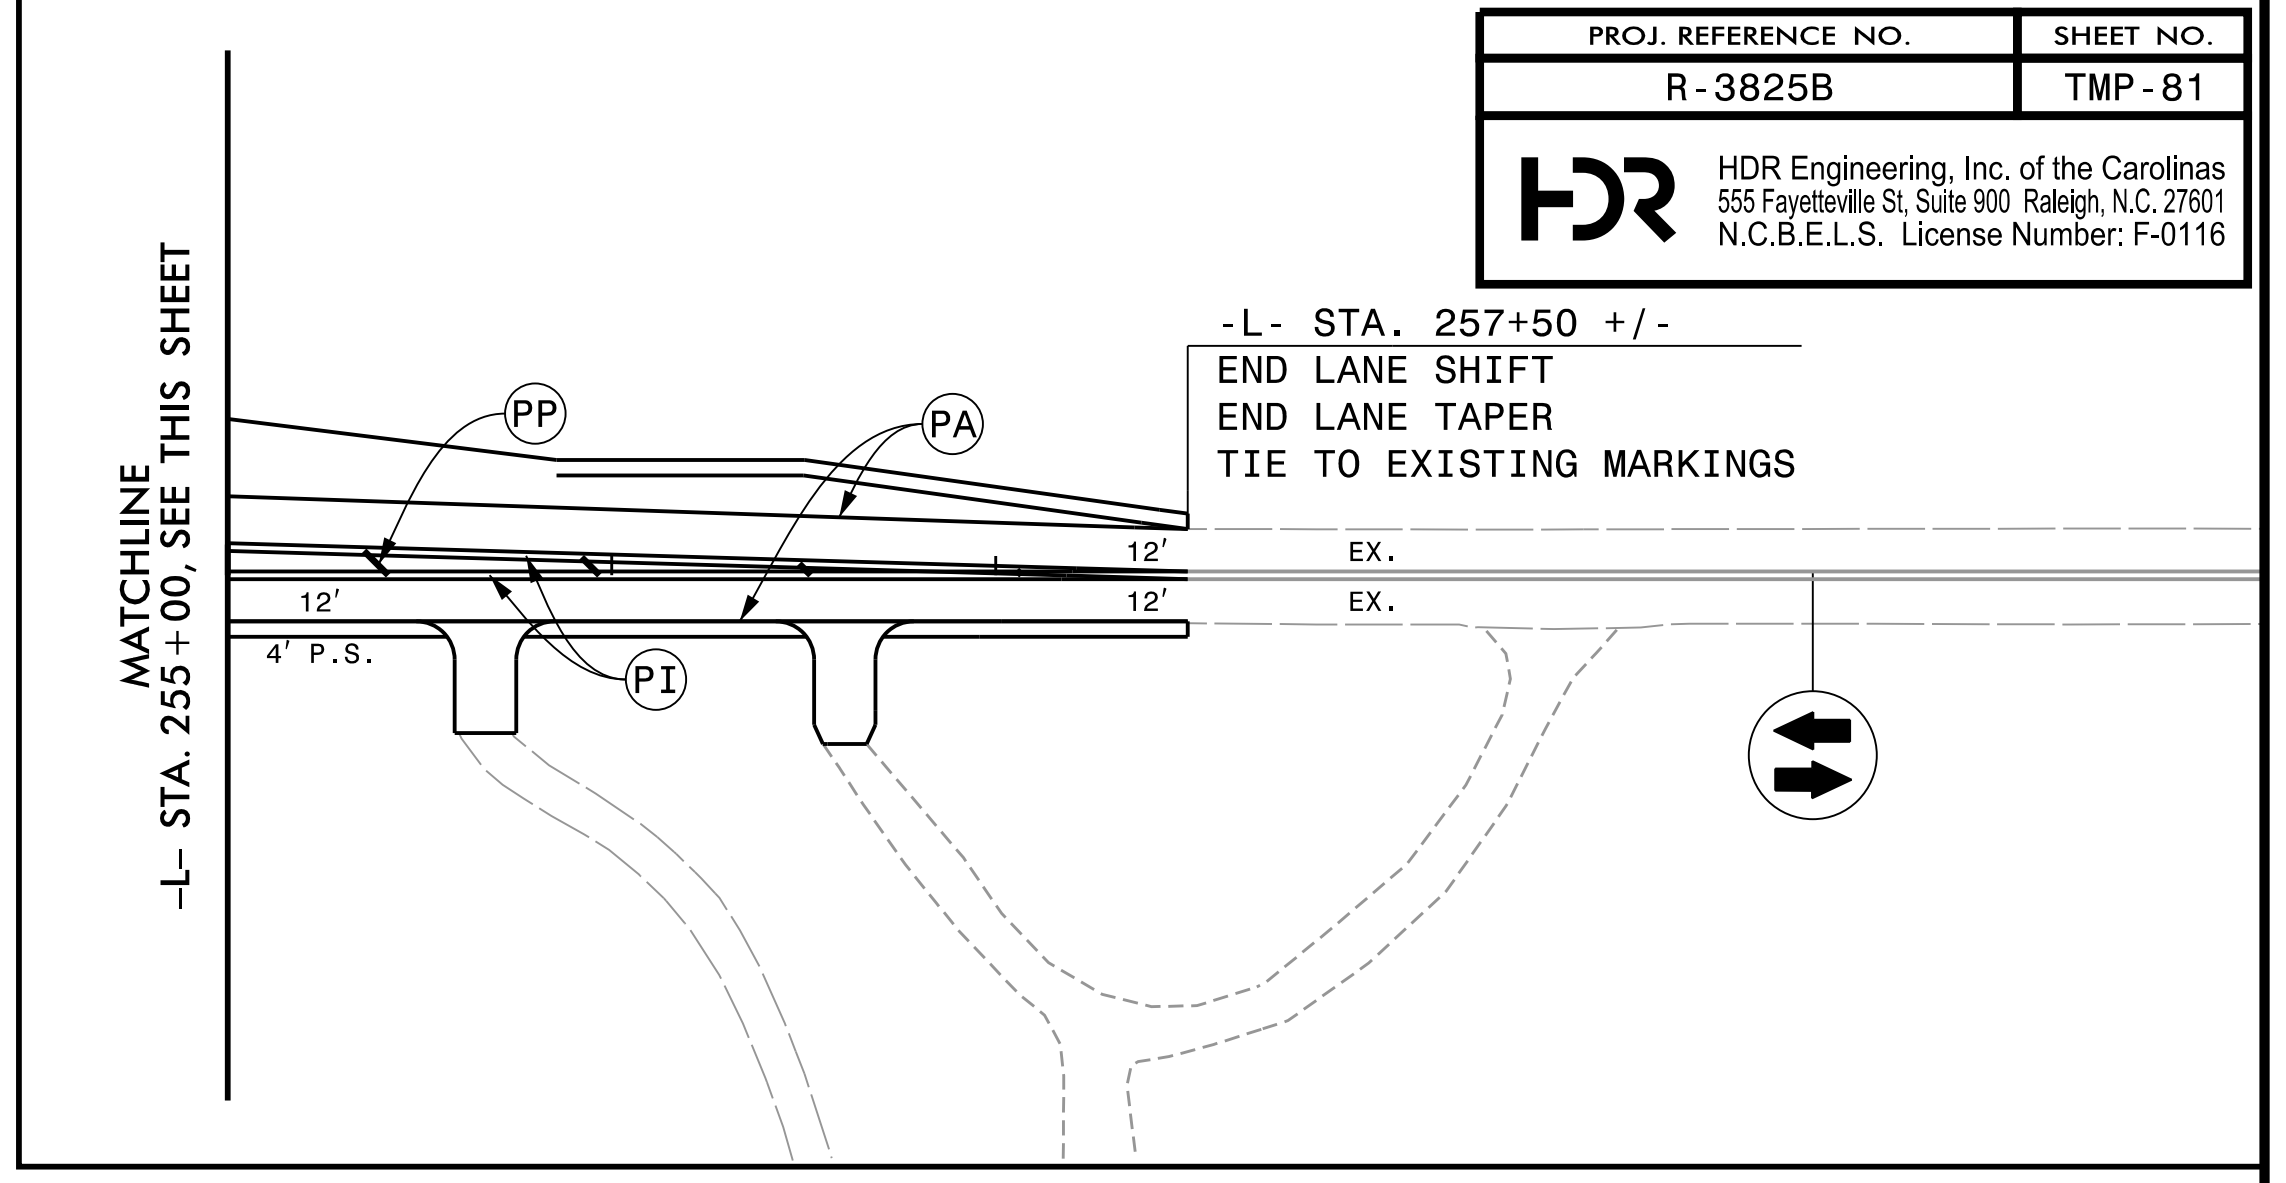



PROJ. REFERENCE NO.	SHEET NO.
R-3825B	TMP-81
 HDR Engineering, Inc. of the Carolinas 555 Fayetteville St, Suite 900 Raleigh, N.C. 27601 N.C.B.E.L.S. License Number: F-0116	




APPROVED: *Michelle Ward*

DATE: 4/1/2020

SEAL

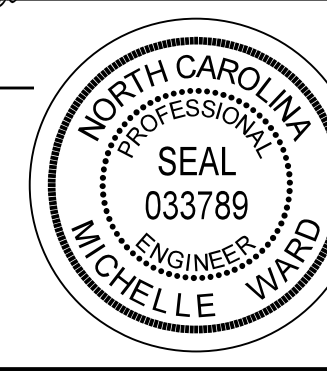

DOCUMENT NOT CONSIDERED FINAL UNLESS ALL SIGNATURES COMPLETED



PHASE 3

PLOT DRIVER: NCDOT_pdf_color_eng_50.plt
 USER: CHARNDEN
 DATE: 4/1/2020
 TIME: 1:31:25 PM
 FILE: C:\Users\charnden\Desktop\Working Folder\R-3825B\R3825B_TC_TMP-81.dgn

REVISIONS
 04/01/2020: ADDED PEDESTRIAN BARRICADES TO KEEP PROPOSED SIDEWALKS CLOSED UNTIL PROJECT IS COMPLETE.