
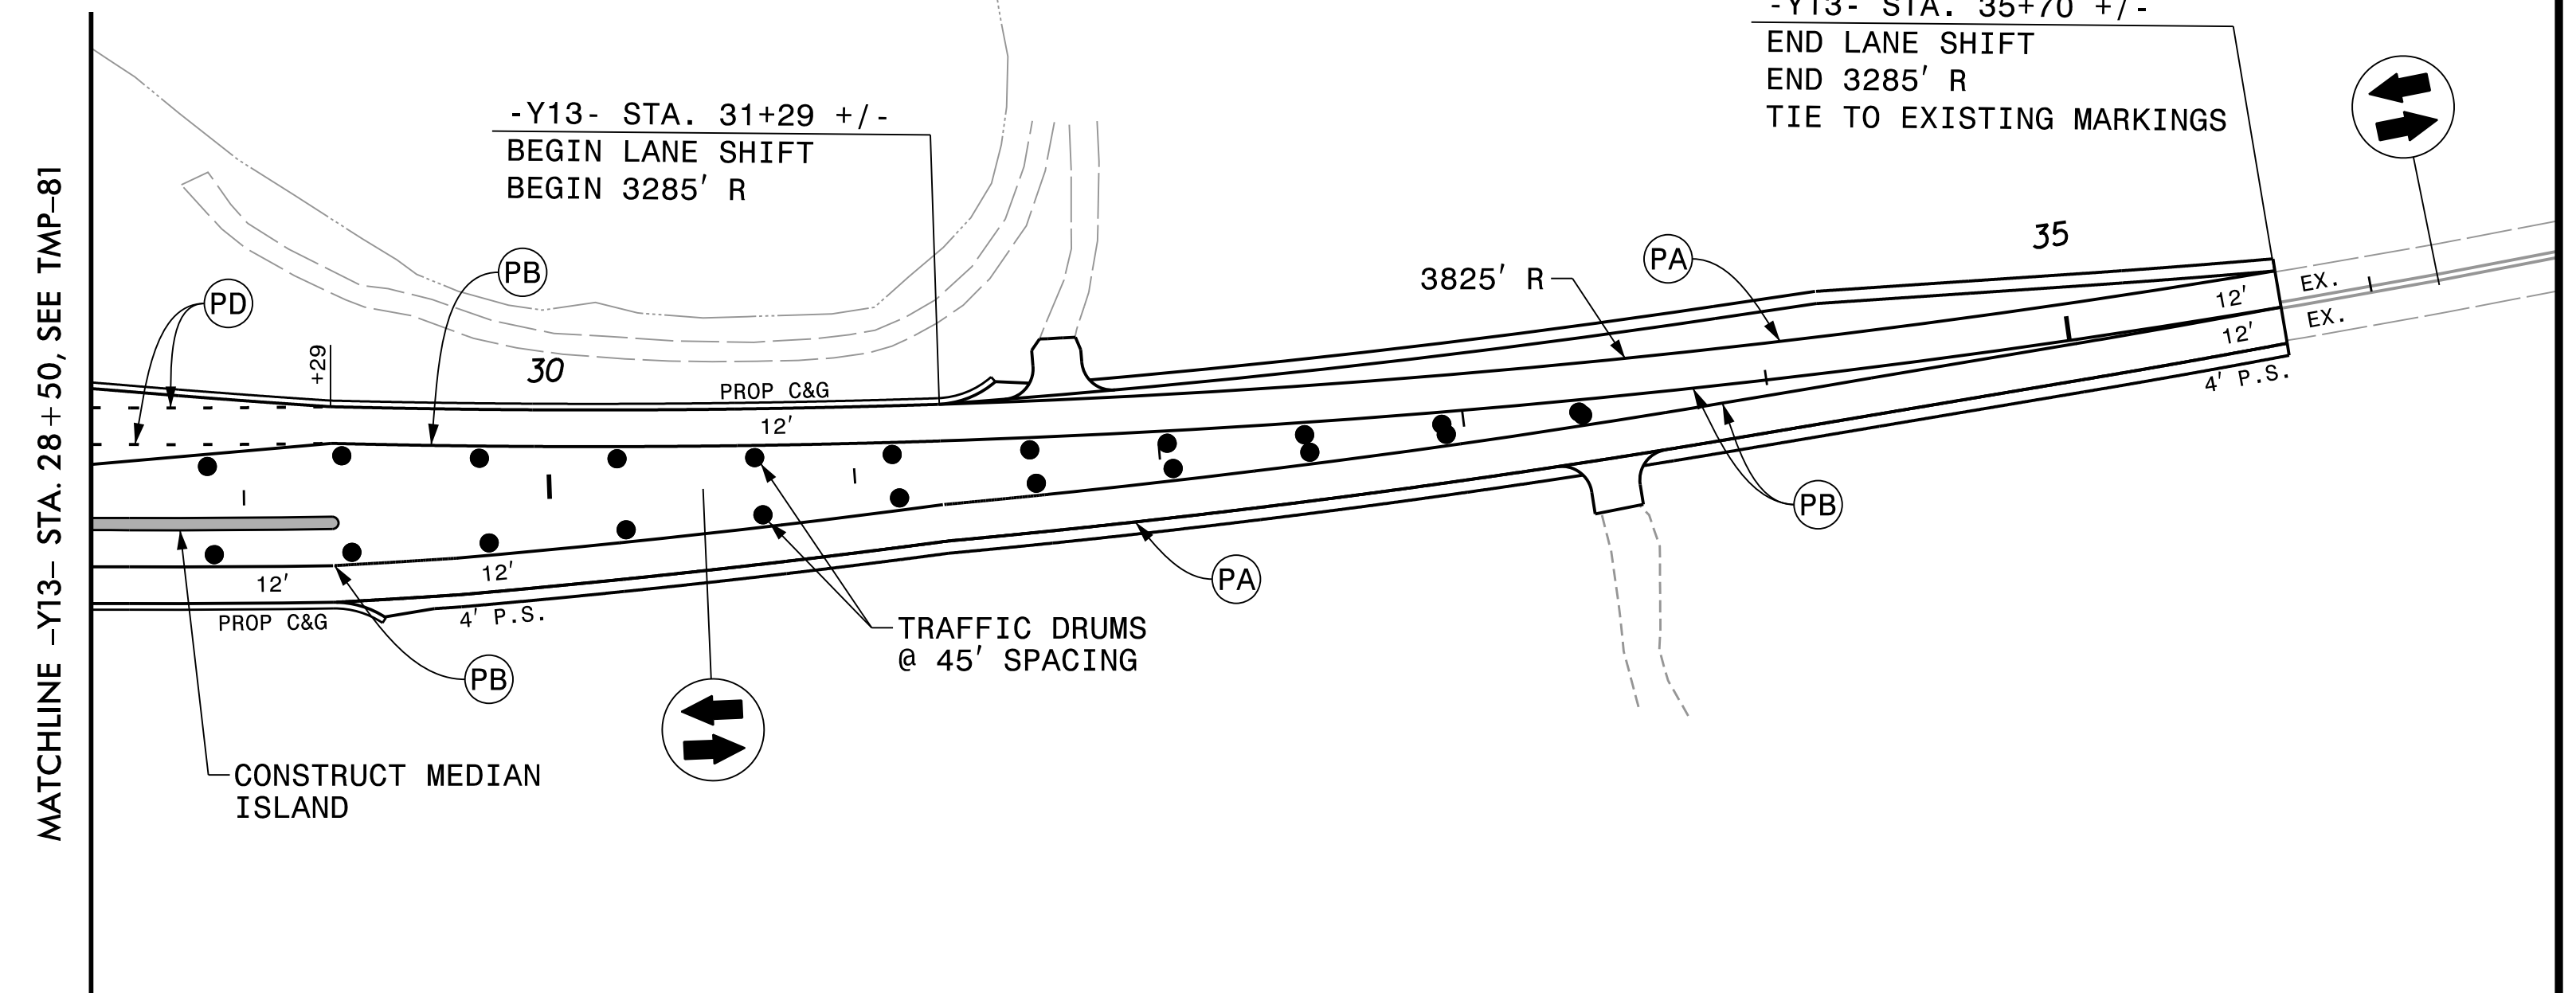



REVISIONS

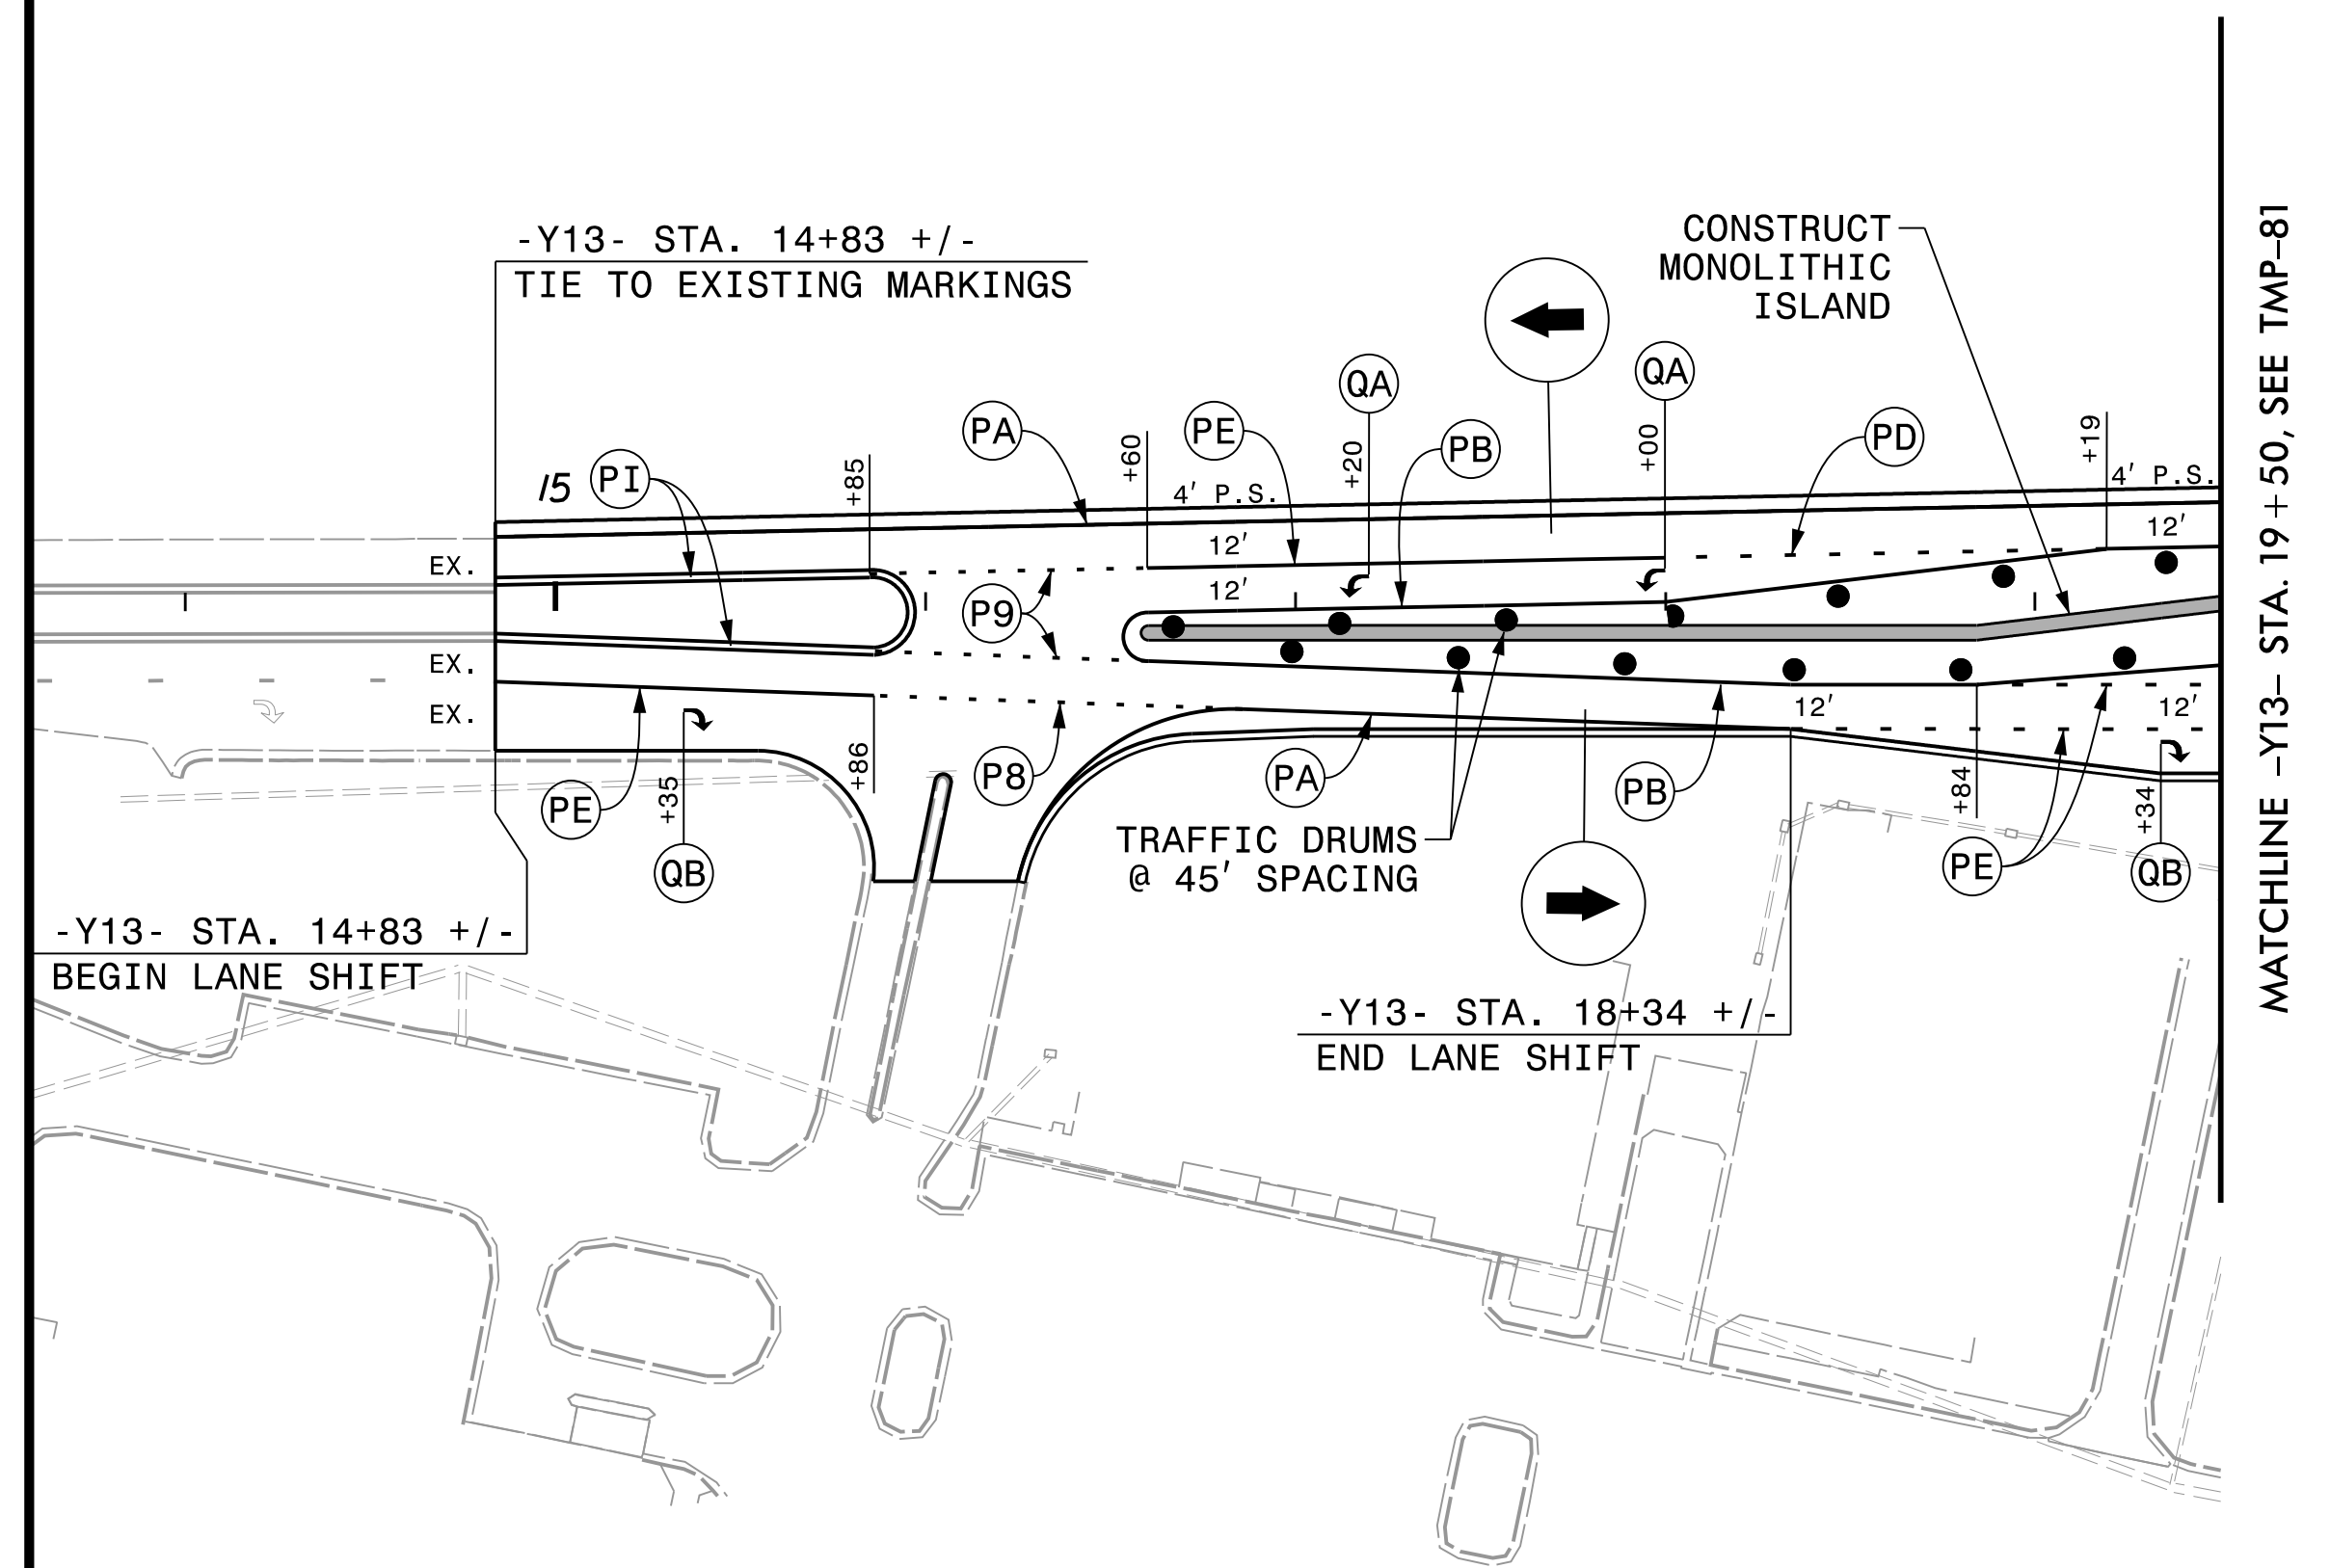


PLOT DRIVER: NCDOT_pdf_color_eng_50.plt
 USER: BSCOTT
 DATE: 6/5/2018
 PENTABLE: NCDOT_tcp.tbl
 TIME: 11:36:18 AM
 FILE: p:\pwhdr\users\01\HDR_US_East_01\Documents\3322\10001376\10051231\6.0_CAD_BIM\6.2_Work_In_Progress\TrafficControl\TCP_R3825B_TC_TMP-82.dgn

APPROVED: *Michelle Ward*
 DATE: 6/6/2018

SEAL

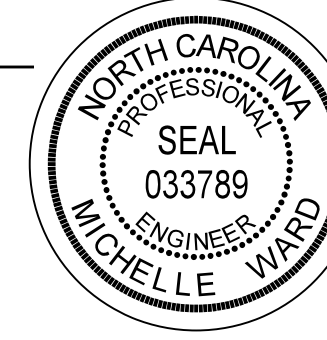

**DOCUMENT NOT CONSIDERED FINAL
UNLESS ALL SIGNATURES COMPLETED**

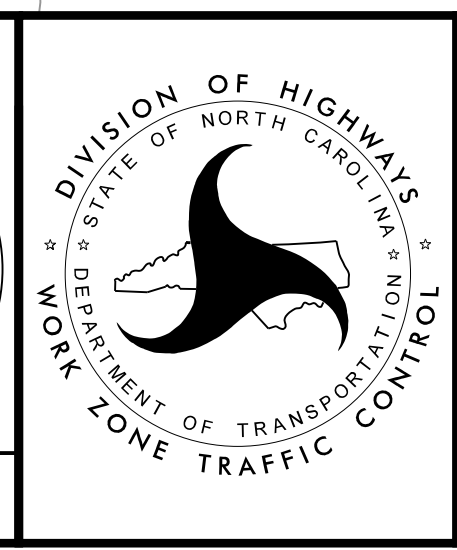

PHASE 3