



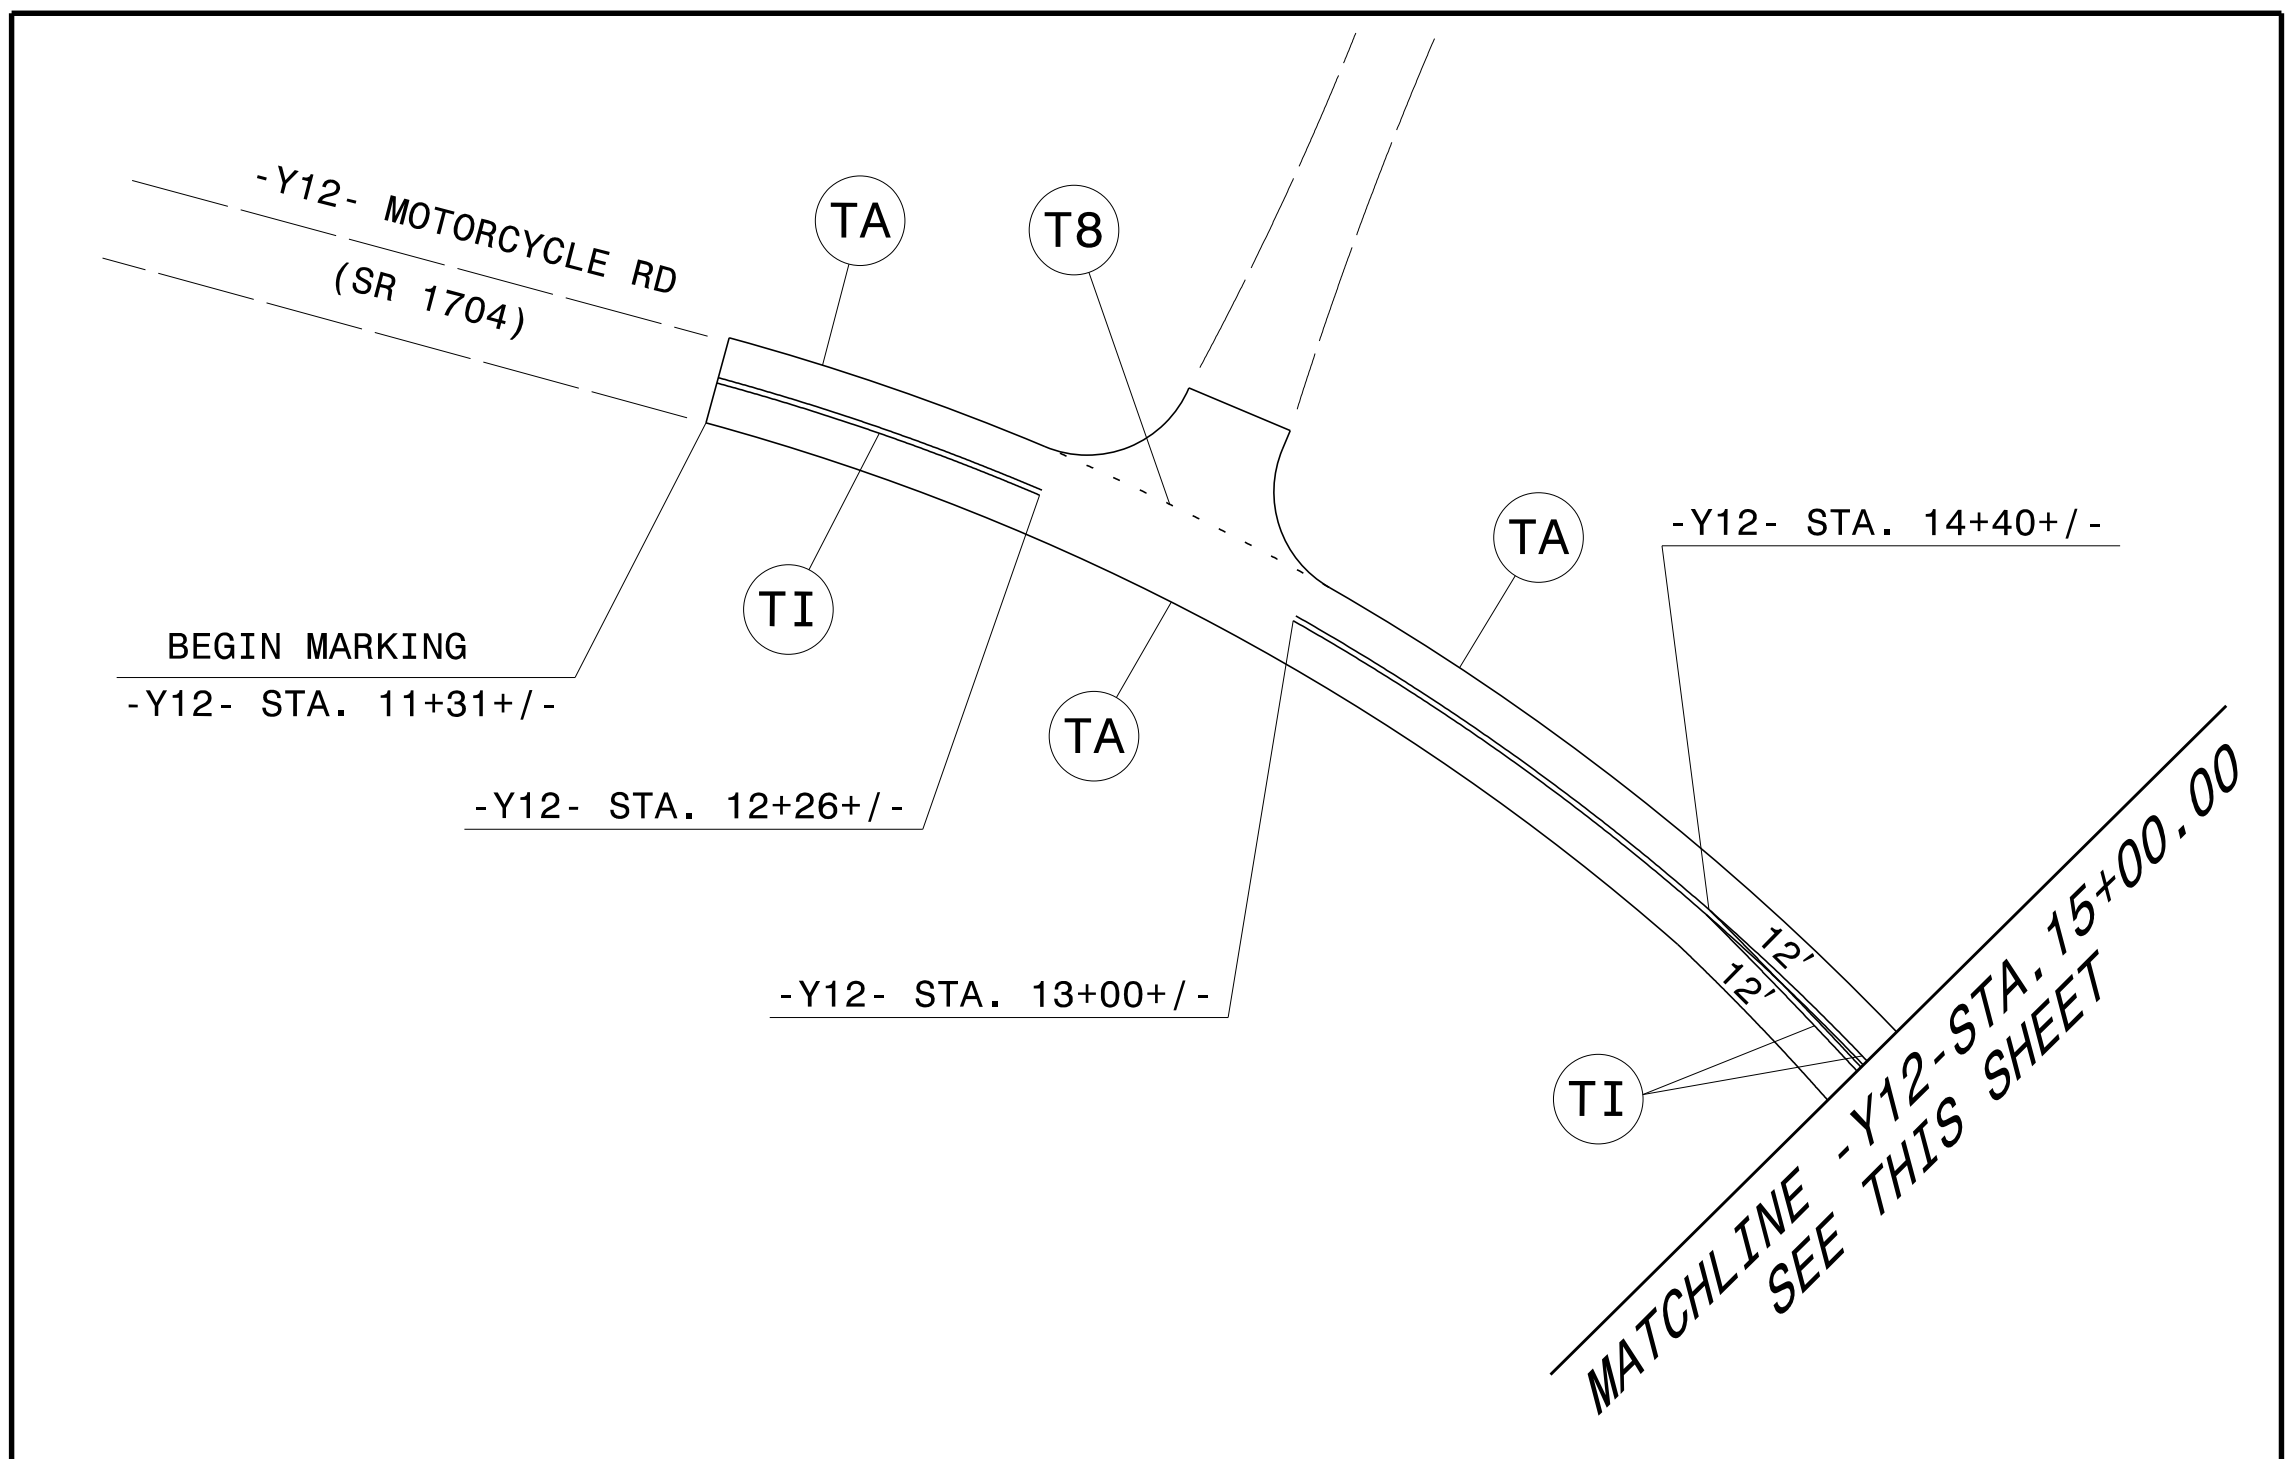

DOCUMENT NOT CONSIDERED FINAL  
UNLESS ALL SIGNATURES COMPLETED

01/07/20  
ADDED RIGHT TURN LANE TO  
-Y11C- AND UPDATED MARKINGS  
D. BEARD

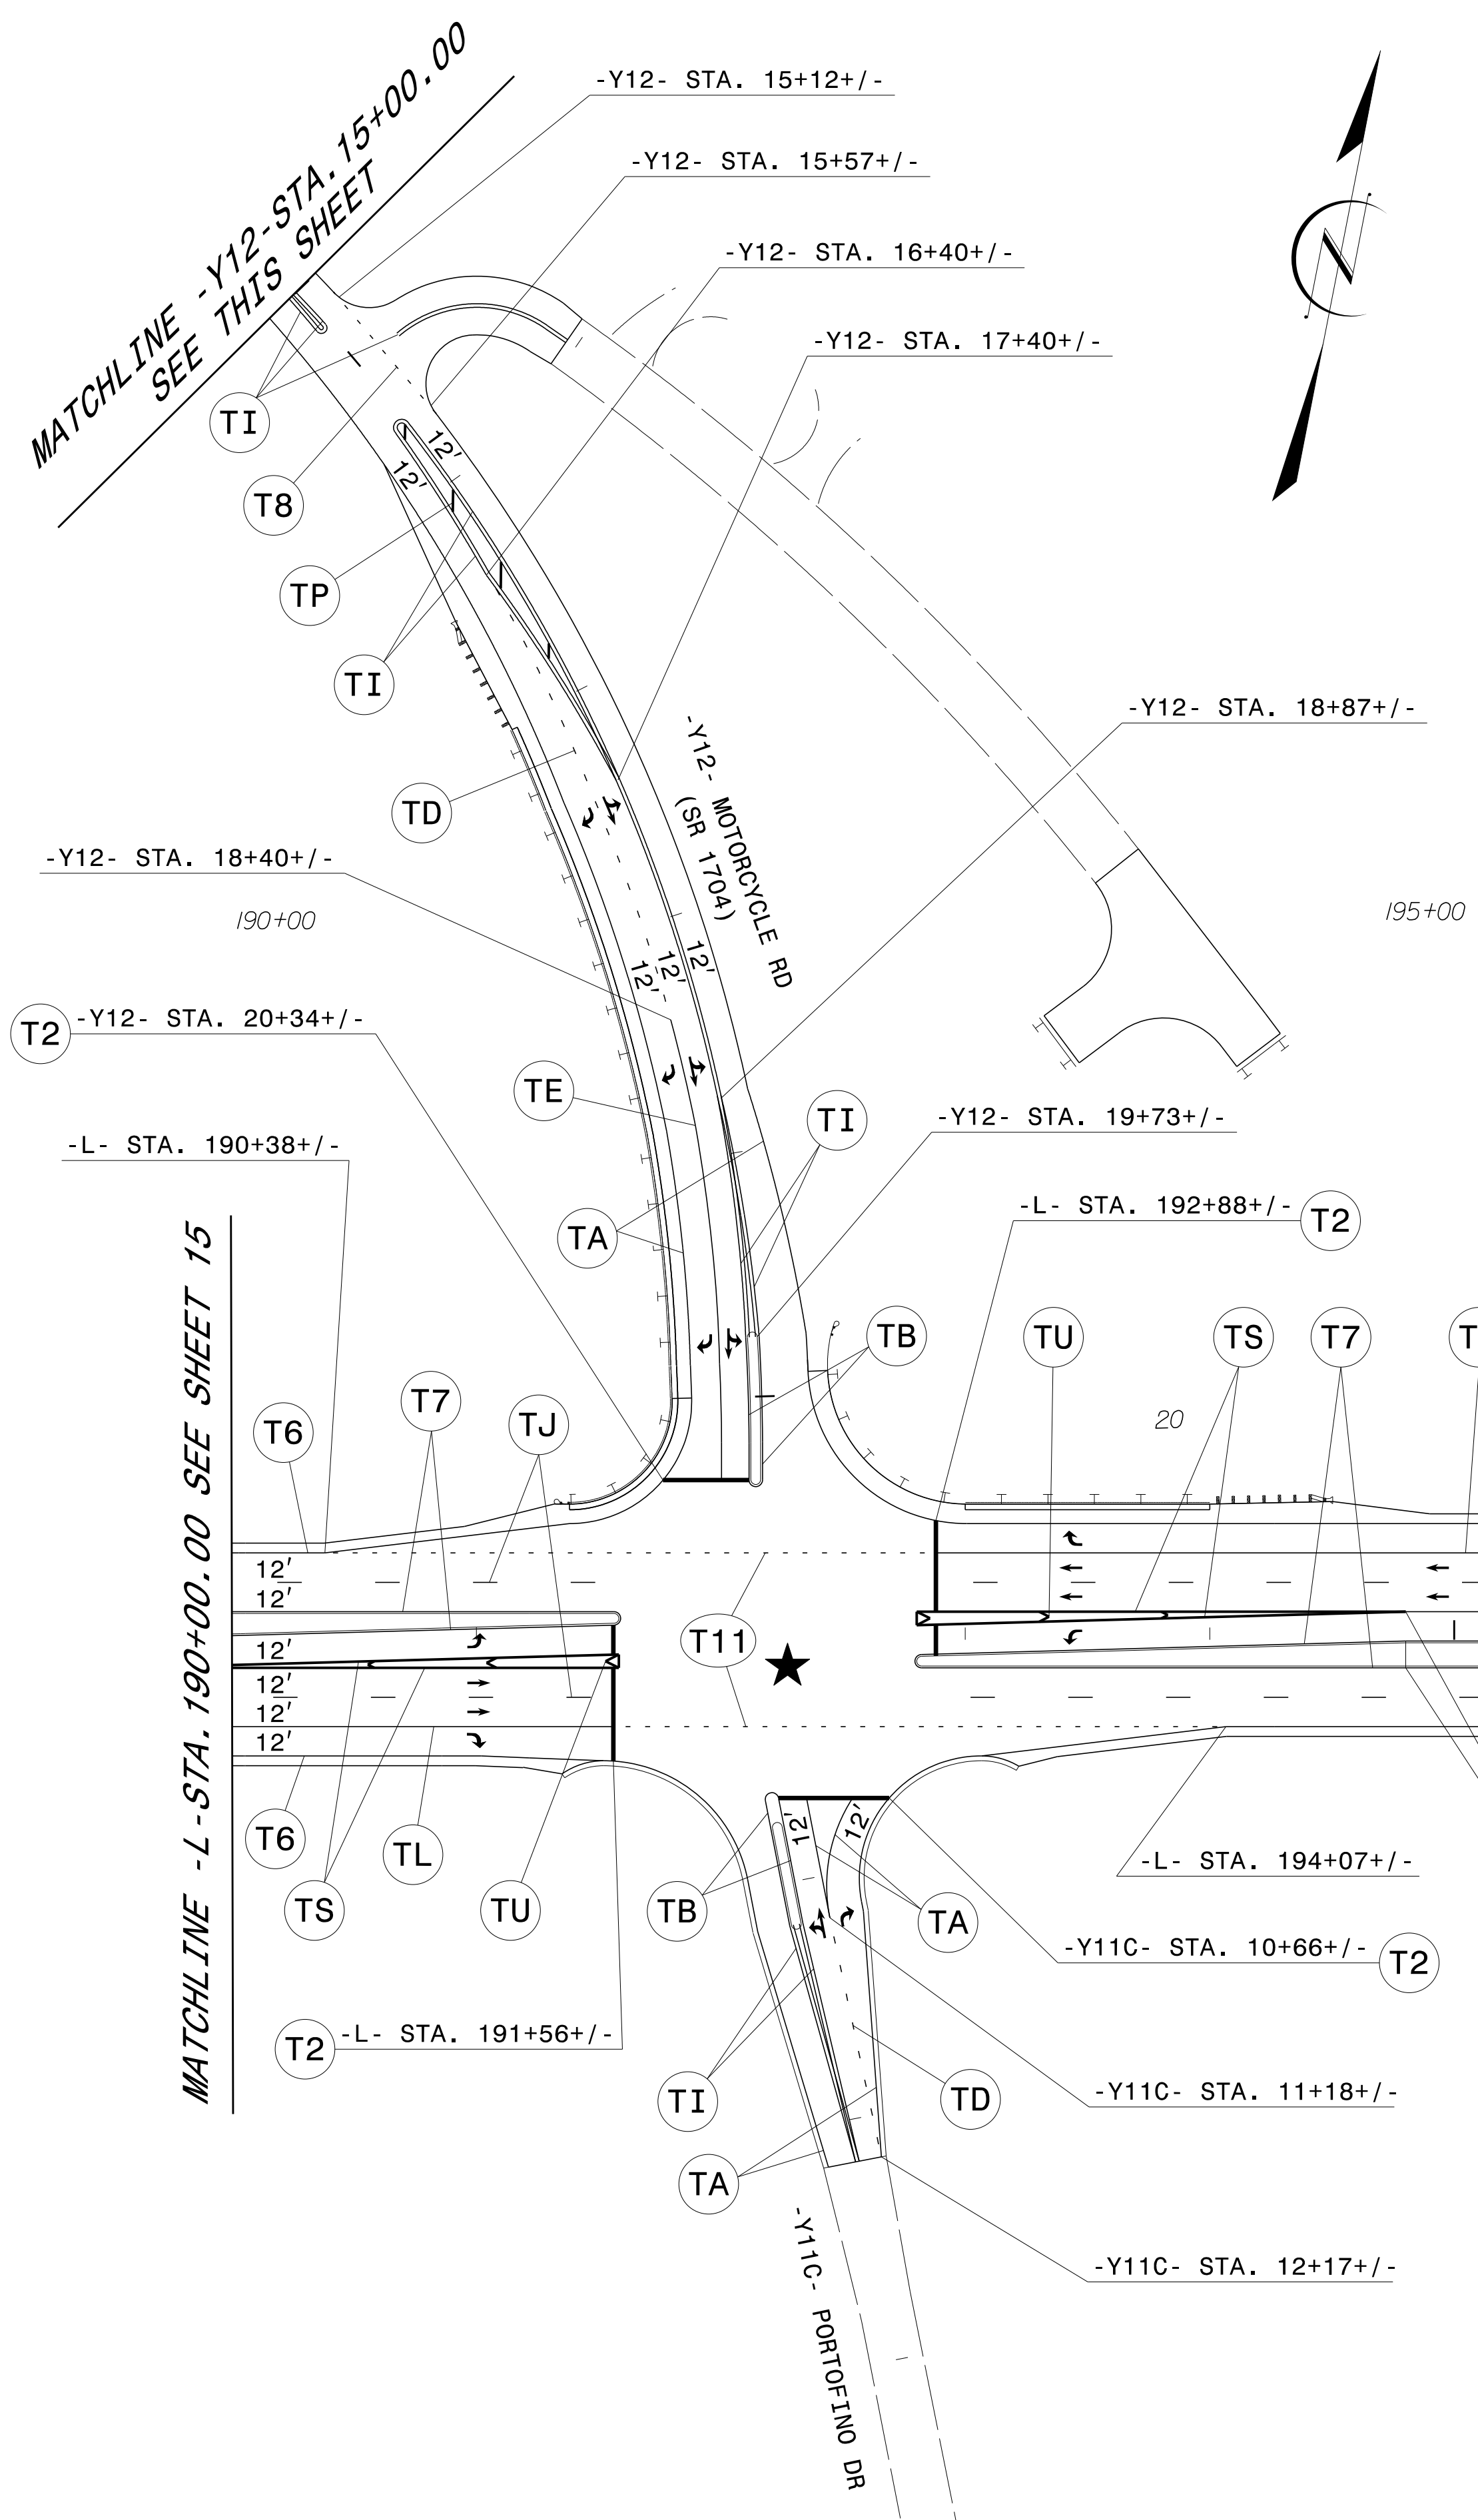

SYMBOL LEGEND			
	UA LEFT ARROW		UI ALPHANUMERIC CHARACTER
	UB RIGHT ARROW		UN 24" YIELD LINE TRIANGLE
	UC STRAIGHT ARROW		UP MERGE ARROW
	UD COMBO. LEFT/STRAIGHT ARROW		UT U-TURN ARROW
	UE COMBO. RIGHT/STRAIGHT ARROW		
	UF COMBO. LEFT/RIGHT ARROW		

**PAVEMENT MARKING DETAIL**

01/15/20  
 P:\TIPProjects\R-3825B\Traffic\Signing\CADD\PM Plan\3825b\_pmp\_psh\_s16\_REVISED.dgn  
 User:dhbeard

MATCHLINE -L- STA. 190+00.00 SEE SHEET 15

MATCHLINE -L- STA. 203+00.00 SEE SHEET 17