

APPROVED: *Ayman Alqudwah*
Documented by: F30ACSCAF065472
 DATE: 6/5/2018

SEAL




**DOCUMENT NOT CONSIDERED FINAL
UNLESS ALL SIGNATURES COMPLETED**

SIGN NUMBER: 301 & 302 BACKG COLOR: Green
 TYPE: D COPY COLOR: White
 QUANTITY: 2

SYMBOL	X	Y	WID	HT

SIGN WIDTH: 2'-6"
 HEIGHT: 1'-6"
 TOTAL AREA: 3.8 Sq.Ft.
 BORDER TYPE: FLUSH
 RECESS: 0"
 WIDTH: 0.5"
 RADII: 1.5"
 MAT'L: 0.125" (3.2 mm) ALUMINUM

DESIGN BY: B.Rashid CHECKED BY:
 PROJECT ID: R-3825B LOCATION: NC-42 Jul 29, 2016
 DIV: 4

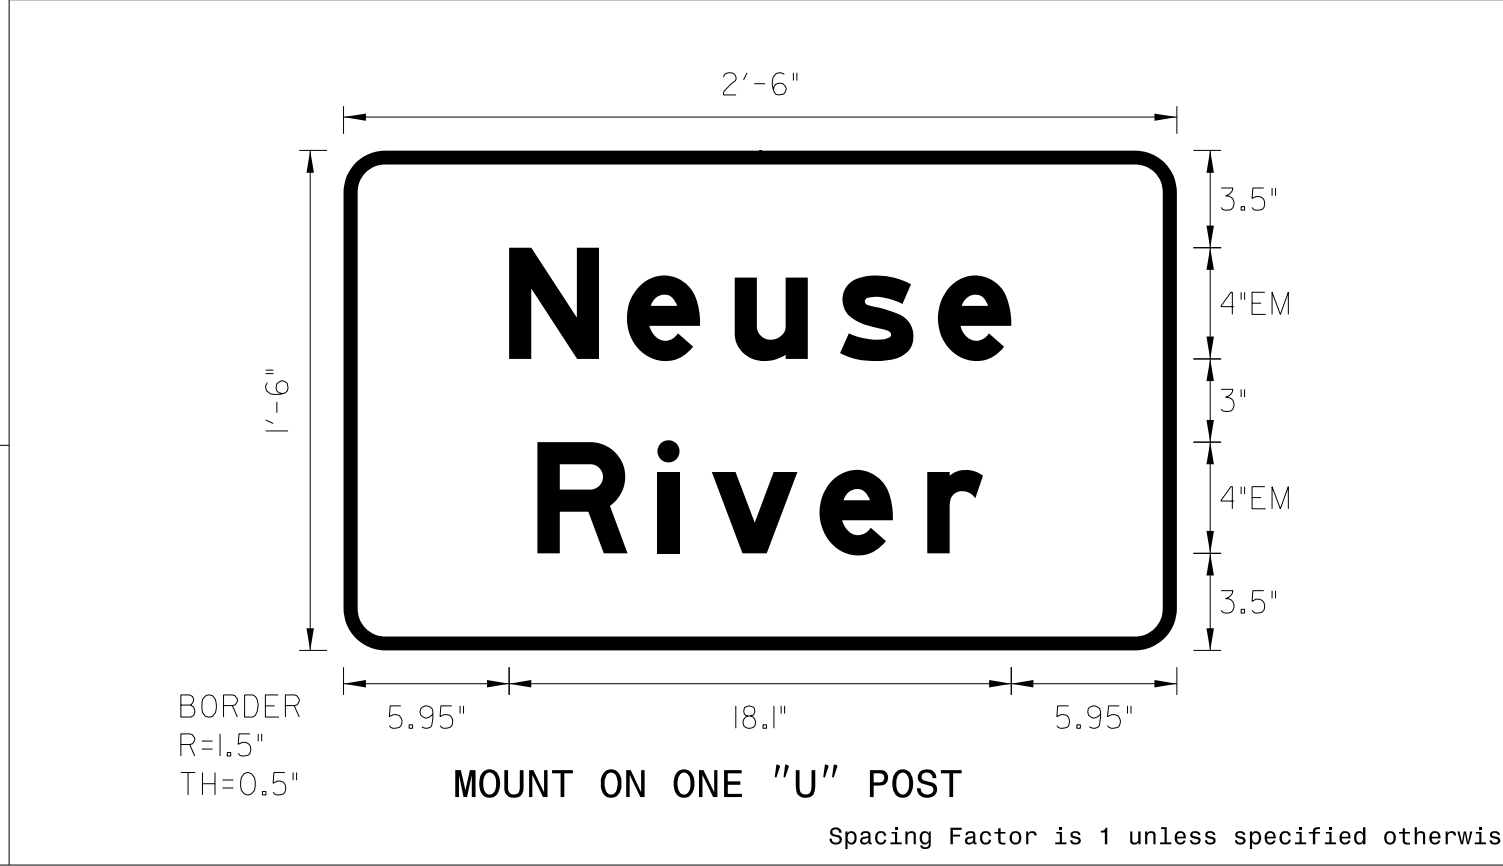

- USE NOTES: 1,2,3
- Legend and border(except those that are colored black) shall be direct applied Grade C sheeting.
 - Background shall be Grade C reflective sheeting.
 - Mount on one "U" Post.

LETTER POSITIONS

Letter spacings are to start of next letter

	N	e	u	s	e																Series/Size Text Length	
6	4.2	3.9	3.8	3.5	2.6	6															EM 2000 18.1	
7	4.3	2	3.9	3.9	2	7															EM 2000 16	

FILENAME: R-3825B_Sign Designs NORTH CAROLINA D.O.T. SIGN DETAIL

P:\Projects\R3825B\Tr-offic\Signing\CADD\Signing Layout Plans\R-3825B_SIGN-2.dgn
 06/01/18
 Iserted