
DocuSign Envelope ID: A07F78AB-D1C0-4758-9080-F3EDB5313497

PROJECT REFERENCE NO. SHEE


R-3825B SCP

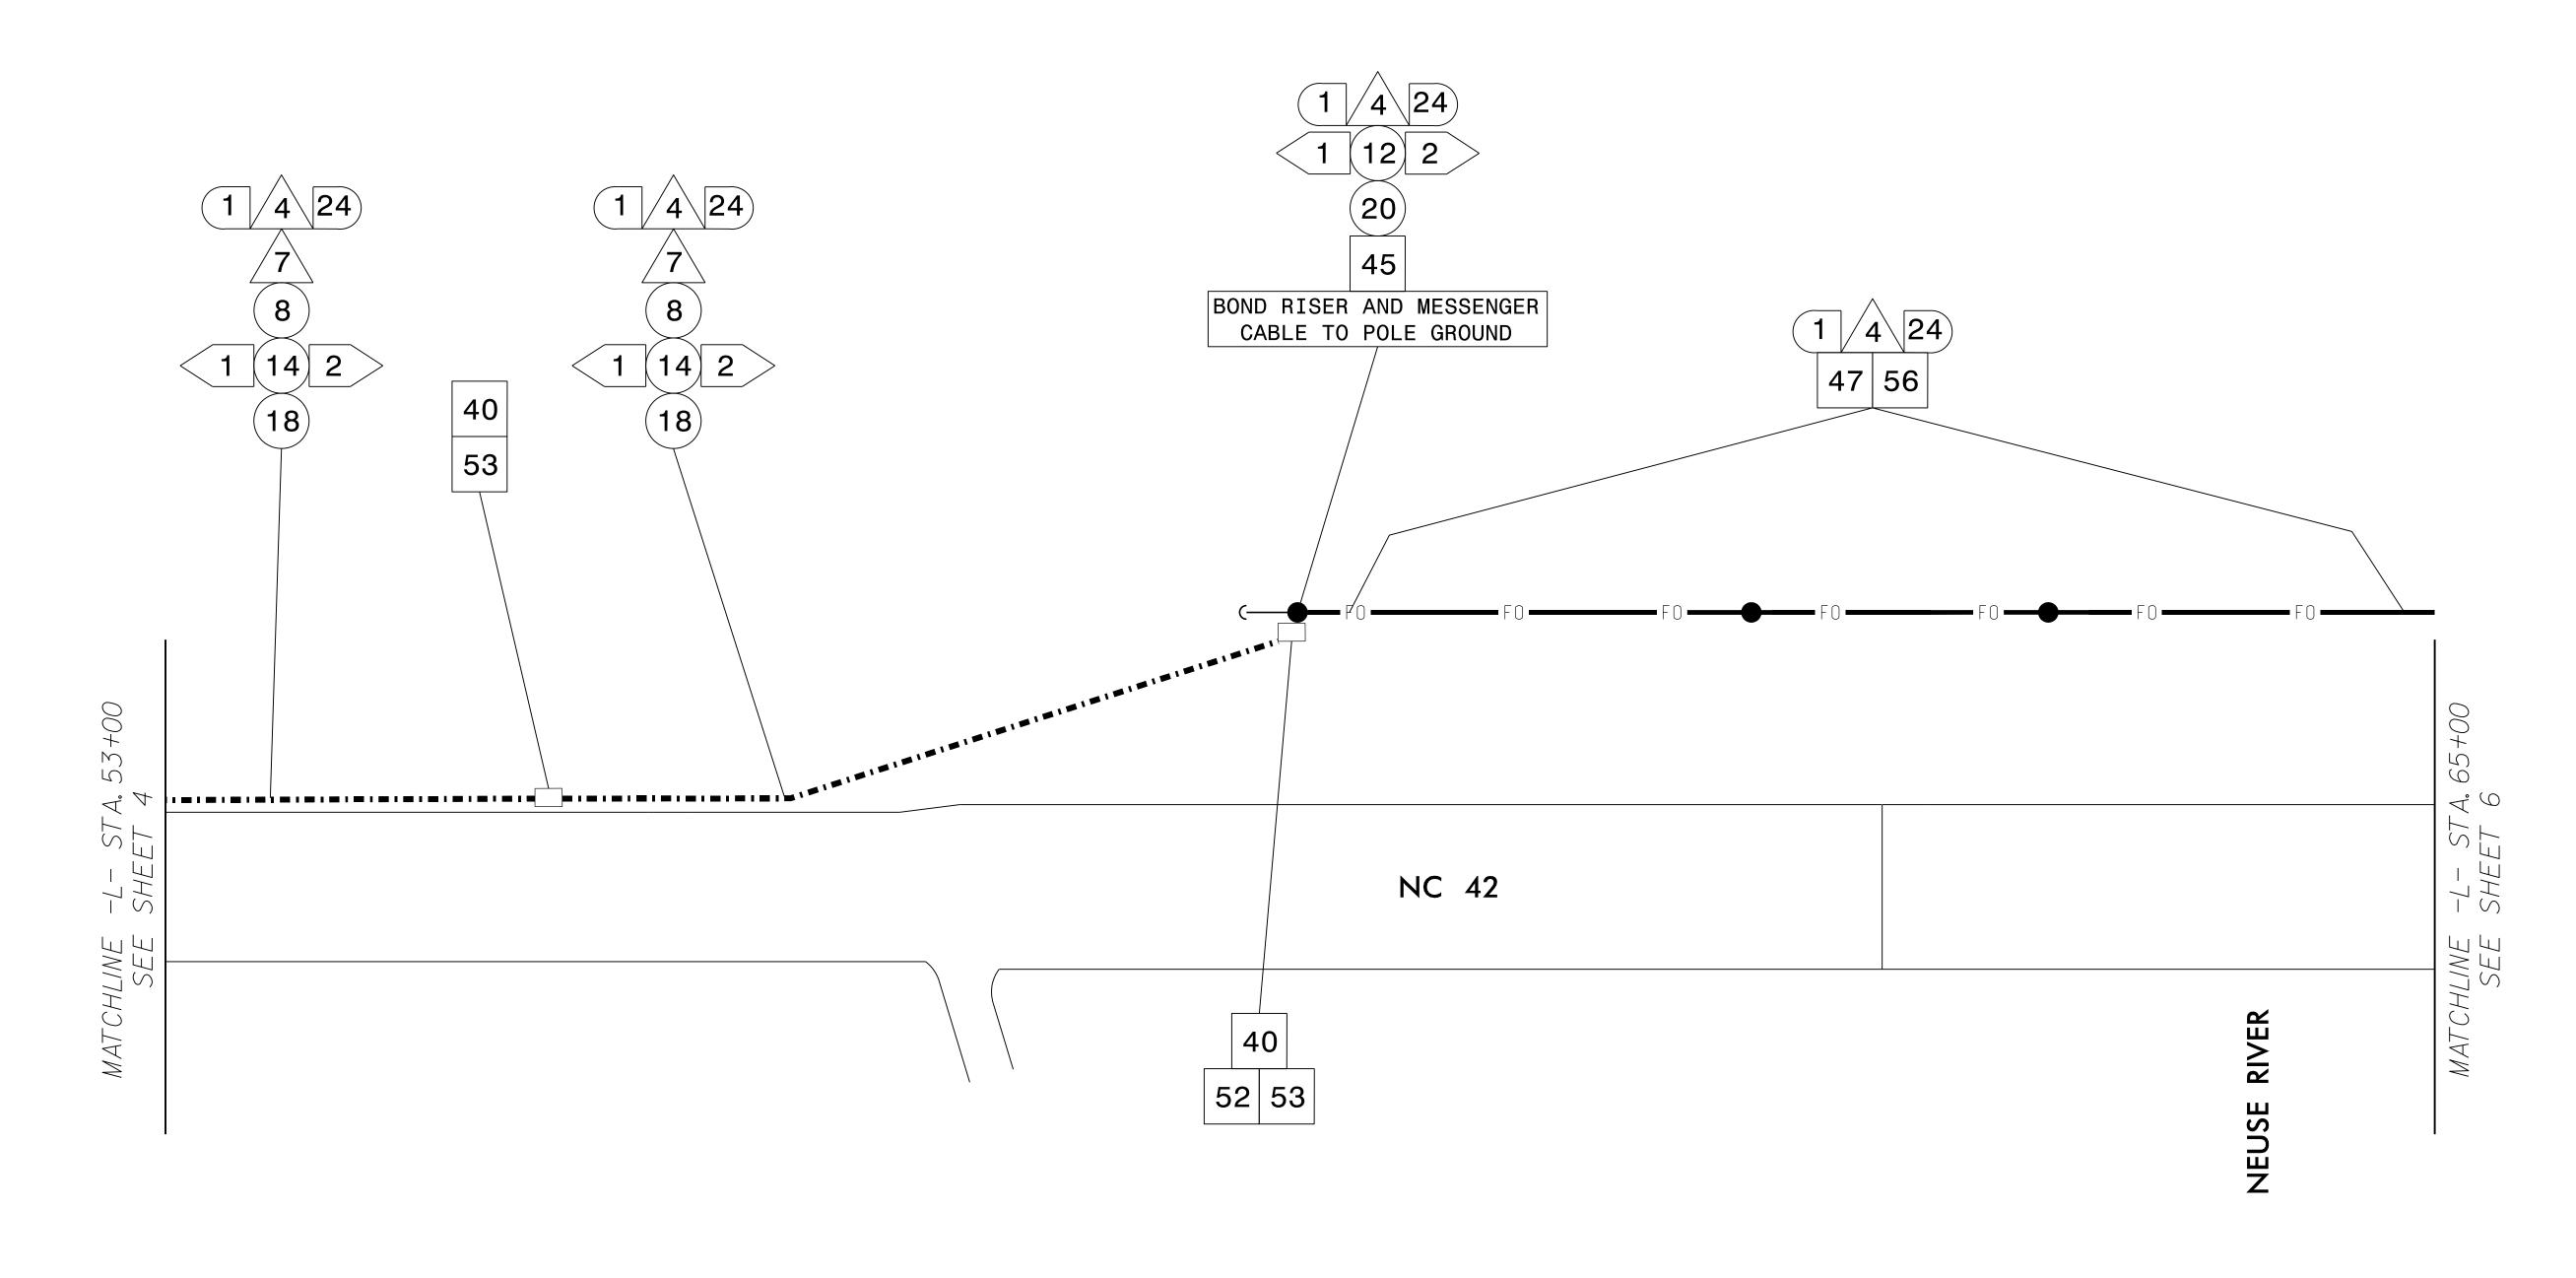

## **NOTES:**

- 1. ALL CABLE ATTACHMENT POINTS ARE 40" BELOW NEUTRAL UNLESS OTHERWISE NOTED.
- 2. NOTIFY THE NCDOT DIVISION 4 TRAFFIC ENGINEER, ANDY BROWN, AT (252) 640–6505 EXT 3544, FIVE (5) DAYS PRIOR TO BEGINNING WORK ON SIGNAL SYSTEM COMMUNICATIONS CABLE. NOTIFY THE DIVISION 4 TRAFFIC ENGINEER AFTER ALL WORK IS PERFORMED. ALL WORK IS NOT COMPLETE UNTIL THE SIGNAL SYSTEM IS OPERATIONAL.



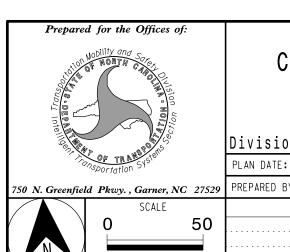

Communications Cable and Conduit Routing Plans

Division 4 Johnston County Clayton
PLAN DATE: January 2018 REVIEWED BY: C. L. Kalencik
PREPARED BY: S. W. COX REVIEWED BY:
SCALE REVISIONS INIT. DATE

SEAL

ON

SEAL

SE

DOCUMENT NOT CONSIDERED FINAL UNLESS ALL SIGNATURES COMPLETED

5/25/2018 L:\*Morrisville\*Jobs1\*R3 coxs1