

PROJECT REFERENCE NO. SHEET NO. R-3825B SCP-12

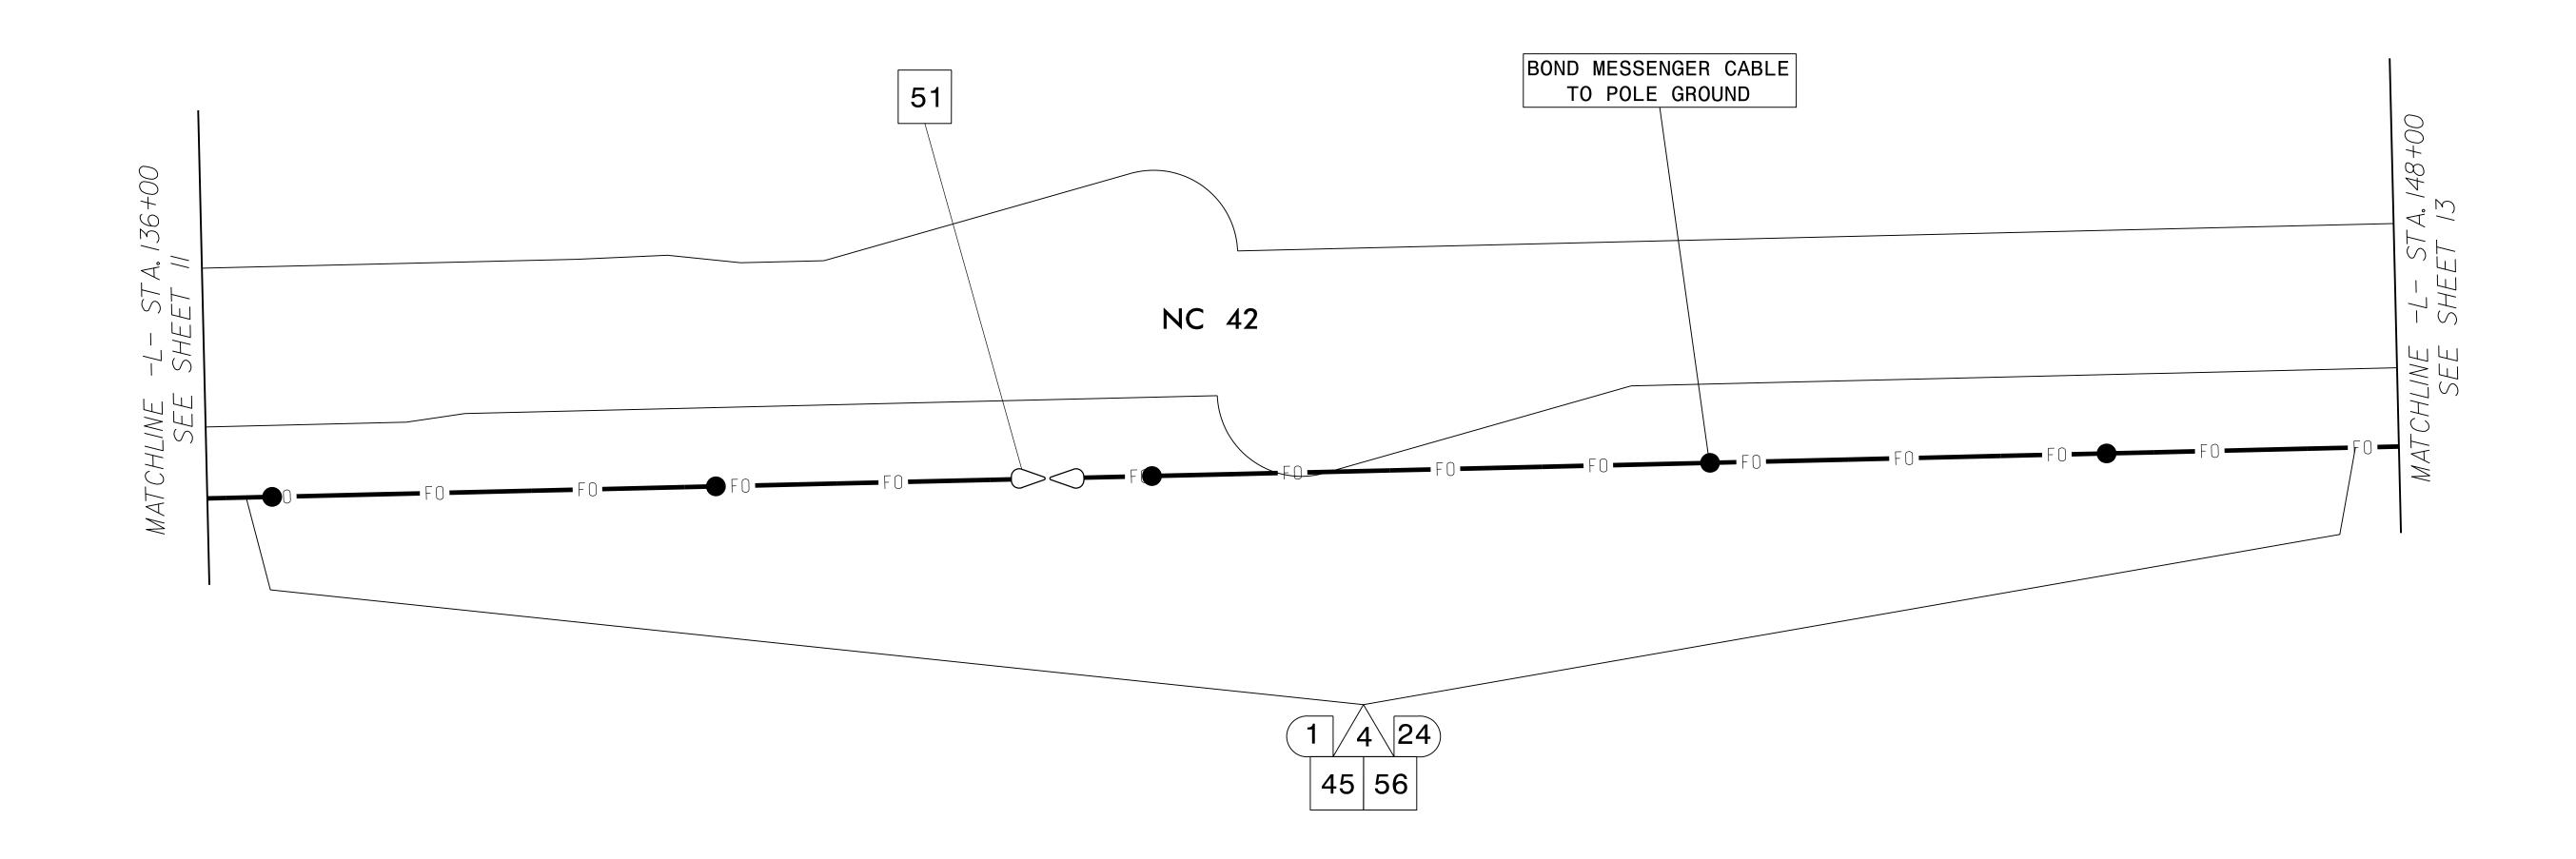

NOTES:

- 1. ALL CABLE ATTACHMENT POINTS ARE 40" BELOW NEUTRAL UNLESS OTHERWISE NOTED.
- 2. NOTIFY THE NCDOT DIVISION 4 TRAFFIC ENGINEER, ANDY BROWN, AT (252) 640–6505 EXT 3544, FIVE (5) DAYS PRIOR TO BEGINNING WORK ON SIGNAL SYSTEM COMMUNICATIONS CABLE. NOTIFY THE DIVISION 4 TRAFFIC ENGINEER AFTER ALL WORK IS PERFORMED. ALL WORK IS NOT COMPLETE UNTIL THE SIGNAL SYSTEM IS OPERATIONAL.



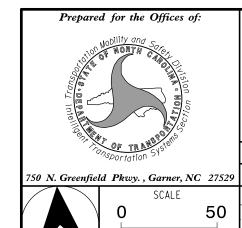

Communications Cable and Conduit Routing Plans


Division 4 Johnston County Clayton
PLAN DATE: January 2018 REVIEWED BY: C. L. Kalencik

750 N. Greenfield Pkwy., Garner, NC 27529 PREPARED BY: S. W. Cox REVIEWED BY:

SCALE

REVISIONS

INIT. DATE

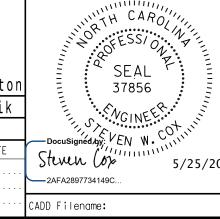

DOCUMENT NOT CONSIDERED FINAL UNLESS ALL SIGNATURES COMPLETED

SEAL