
DocuSign Envelope ID: A07F78AB-D1C0-4758-9080-F3EDB5313497


PROJECT REFERENCE NO. R-3825B

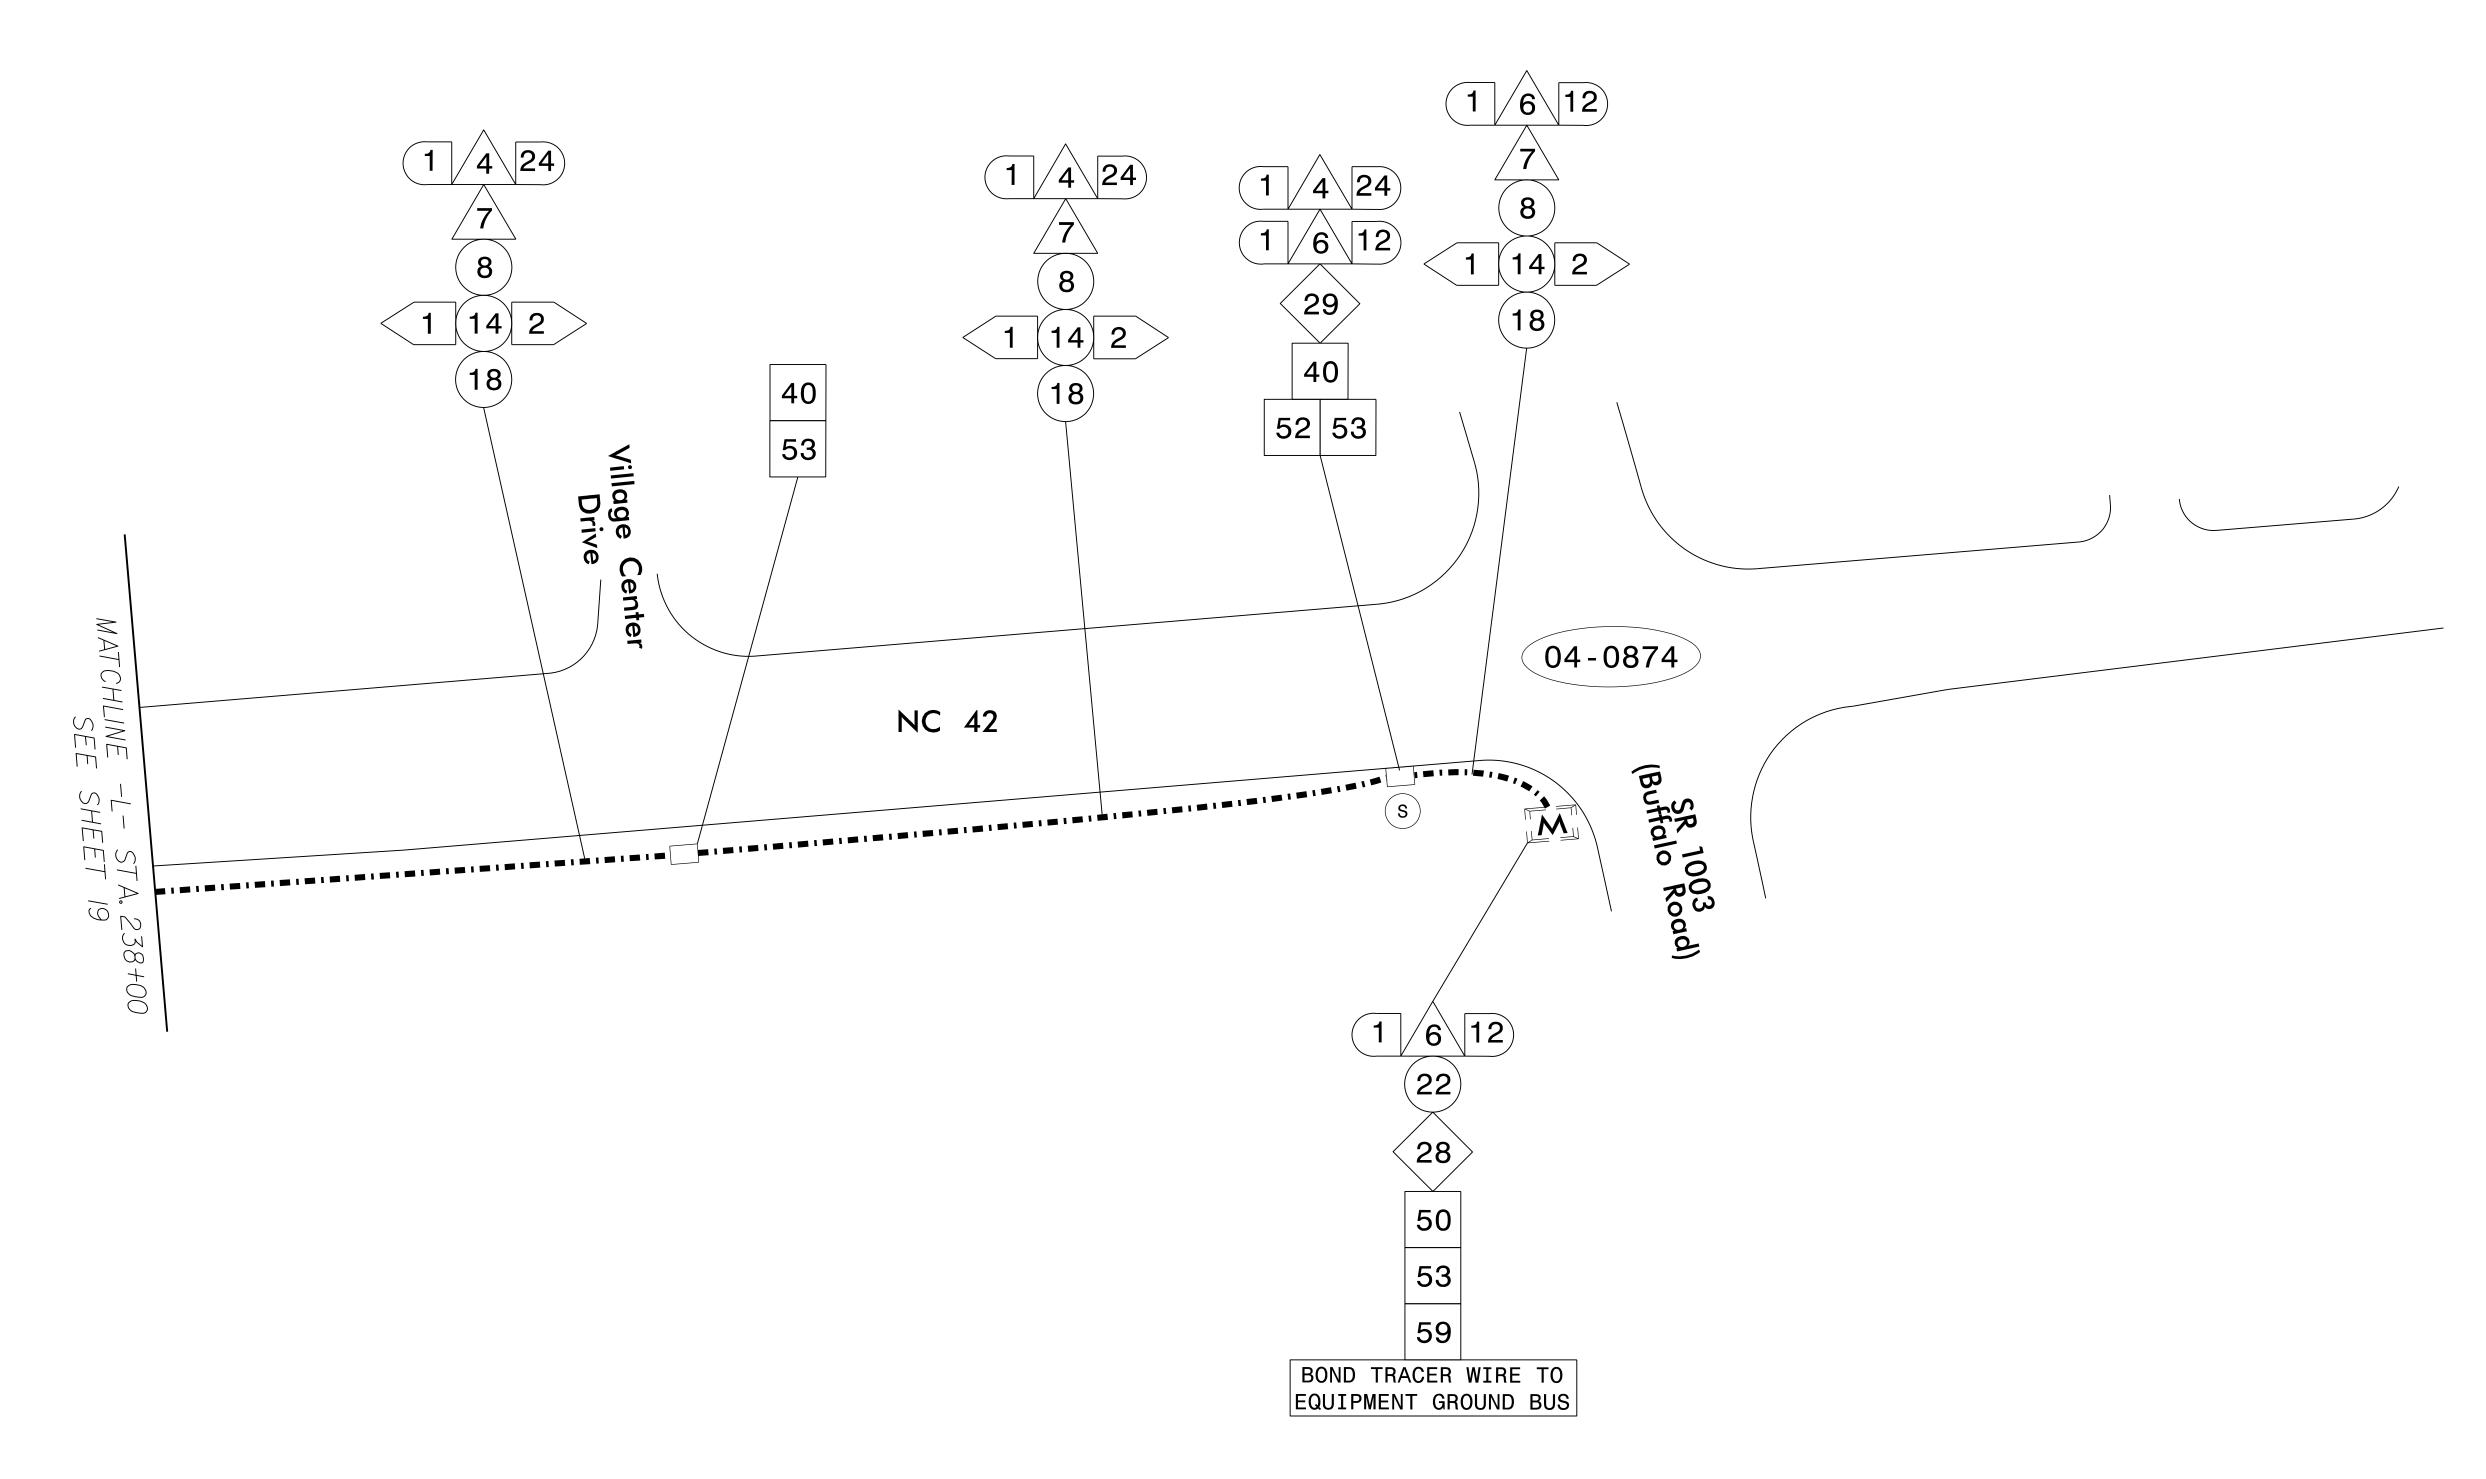

NOTES:

- 1. ALL CABLE ATTACHMENT POINTS ARE 40" BELOW NEUTRAL UNLESS OTHERWISE NOTED.
- 2. NOTIFY THE NCDOT DIVISION 4 TRAFFIC ENGINEER, ANDY BROWN, AT (252) 640–6505 EXT 3544, FIVE (5) DAYS PRIOR TO BEGINNING WORK ON SIGNAL SYSTEM COMMUNICATIONS CABLE. NOTIFY THE DIVISION 4 TRAFFIC ENGINEER AFTER ALL WORK IS PERFORMED. ALL WORK IS NOT COMPLETE UNTIL THE SIGNAL SYSTEM IS OPERATIONAL.



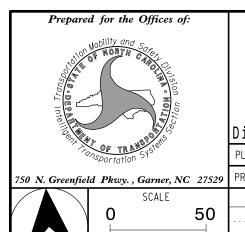

Communications Cable and Conduit Routing Plans

Division 4 Johnston County PLAN DATE: January 2018 REVIEWED BY: C. L. Kalencik 750 N. Greenfield Pkwy., Garner, NC 27529 PREPARED BY: S. W. COX REVIEWED BY: REVISIONS

Steven Coz" -2AFA2897734149C...

DOCUMENT NOT CONSIDERED FINAL UNLESS ALL SIGNATURES COMPLETED