


09/08/18

TIP PROJECT: R-3825B

See Sheet 1A For Index of Sheets
See Sheet 1B For Conventional Symbols

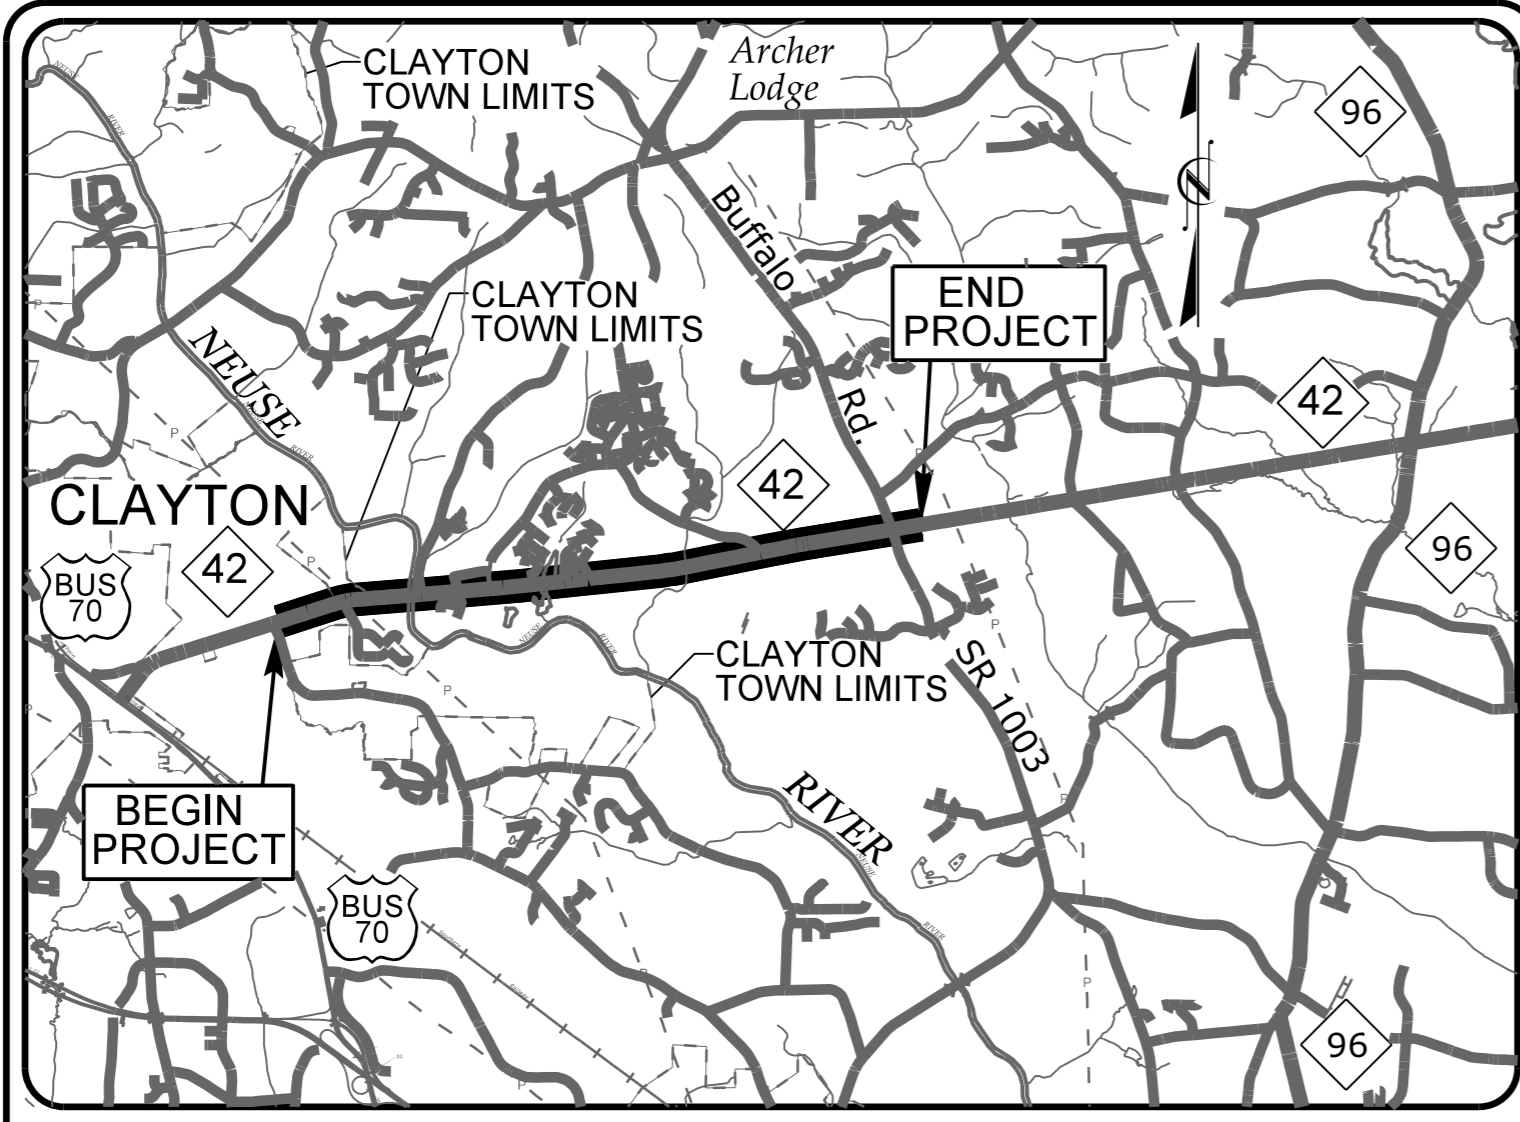

VICINITY MAP
NOT TO SCALE



STATE OF NORTH CAROLINA
DIVISION OF HIGHWAYS

UTILITY CONSTRUCTION PLANS
JOHNSTON COUNTY


LOCATION: NC 42 FROM SR 1902 (GLENN LAUREL RD)
TO SR 1003 (BUFFALO RD)

TYPE OF WORK: WATER AND SEWER LINE RELOCATION

T.I.P. NO.	SHEET NO.
R-3825B	UC-1Q

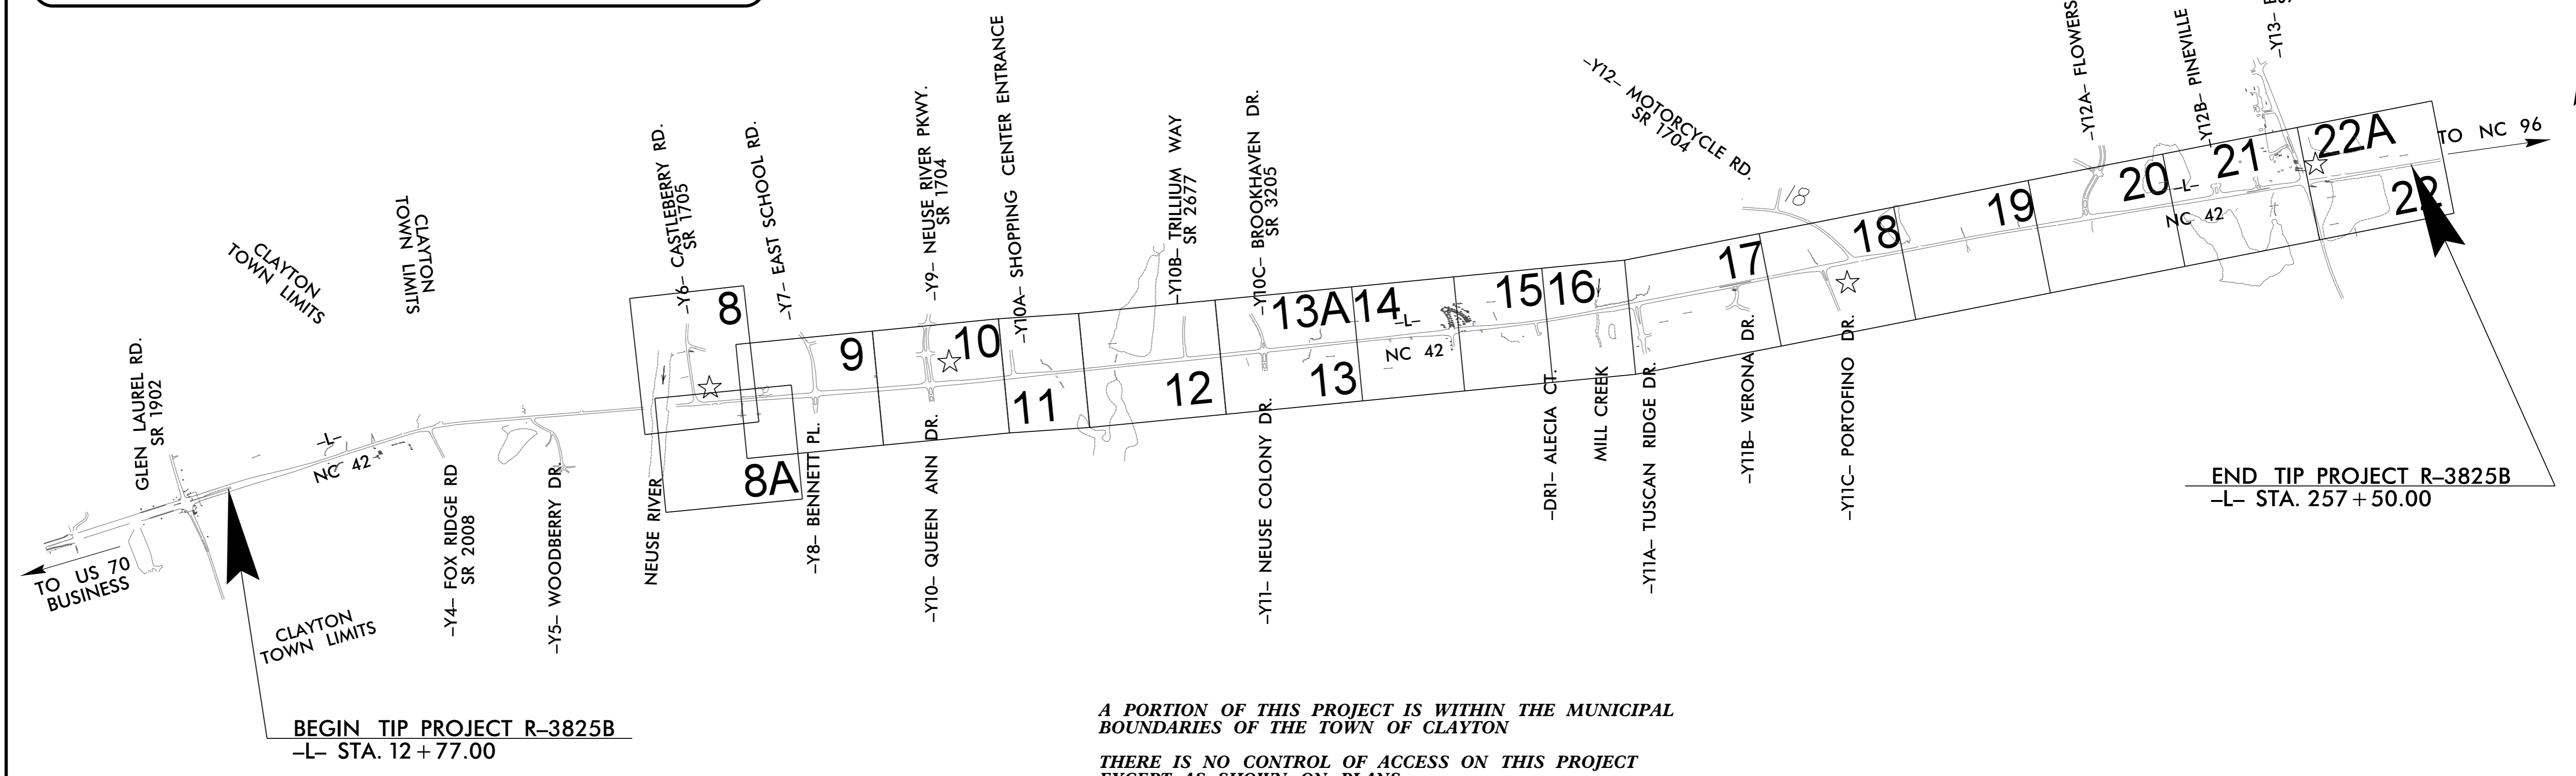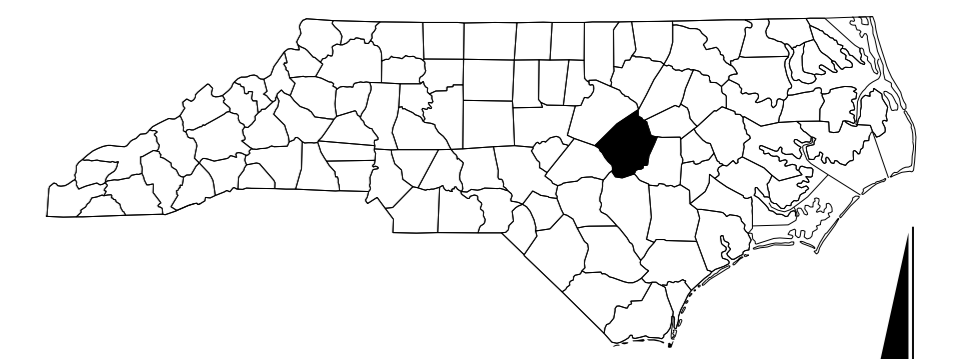

A PORTION OF THIS PROJECT IS WITHIN THE MUNICIPAL BOUNDARIES OF THE TOWN OF CLAYTON
THERE IS NO CONTROL OF ACCESS ON THIS PROJECT EXCEPT AS SHOWN ON PLANS
A DESIGN EXCEPTION IS REQUIRED FOR MAXIMUM GRADE.
CLEARING ON THIS PROJECT WILL BE PERFORMED TO THE LIMITS ESTABLISHED BY NCDOT METHOD III.

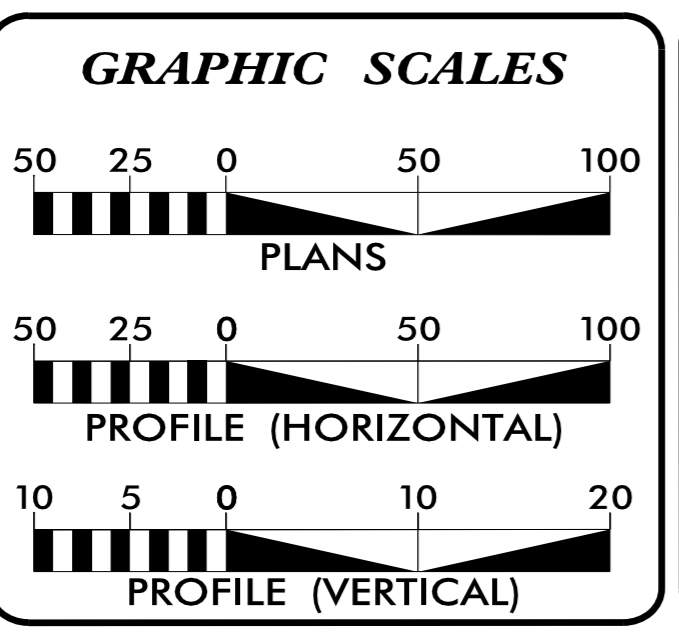

SHEET NO.:	DESCRIPTION:
UC-1Q	TITLE SHEET
UC-2Q	UTILITY SYMBOLOGY
UC-3Q	NOTES
UC-3A THRU UC-3DQ	DETAILS
UC-8Q THRU UC-22Q	UTILITY CONSTRUCTION SHEETS AND PROFILES

WATER AND SEWER OWNERS ON PROJECT
(A) WATER AQUA NC
(B) SANITARY SEWER AQUA NC

PREPARED IN THE OFFICE OF
Dewberry
CONSULTANT INFO
2610 WYCLIFF ROAD, SUITE 410
RALEIGH, NC 27607
919.881.9939
NCBELS: NO. F-0929
LARRY MITCHELL, P.E. CONSULTANT CONTACT #1
TIMOTHY RITTACO, P.E. CONSULTANT CONTACT #2
DUSTIN JAMES CONSULTANT CONTACT #3

SEAL
NORTH CAROLINA PROFESSIONAL SEAL
TIMOTHY J. RITTACO
8/9/2018

DIVISION OF HIGHWAYS UTILITIES UNIT
1555 MAIL SERVICES CENTER
RALEIGH, NC 27699-1555
PHONE (919) 707-6690
FAX (919) 250-4151
NABIL HAMDAN UTILITIES REGIONAL ENGINEER
ASHLEY B. COX, JR, LG UTILITIES ENGINEER
KYLE PLEASANT UTILITIES AREA COORDINATOR
DAYTON MARTIN UTILITIES COORDINATOR

\$\$\$\$\$SYTIME\$\$\$\$\$
\$\$\$\$\$DGN\$\$\$\$\$
\$\$\$\$\$USERNAME\$\$\$\$\$