



DocuSign Envelope ID: 7583DCD1-2682-4ABE-8ED5-37F21FB27C71

## PROJECT TYPICAL DETAILS

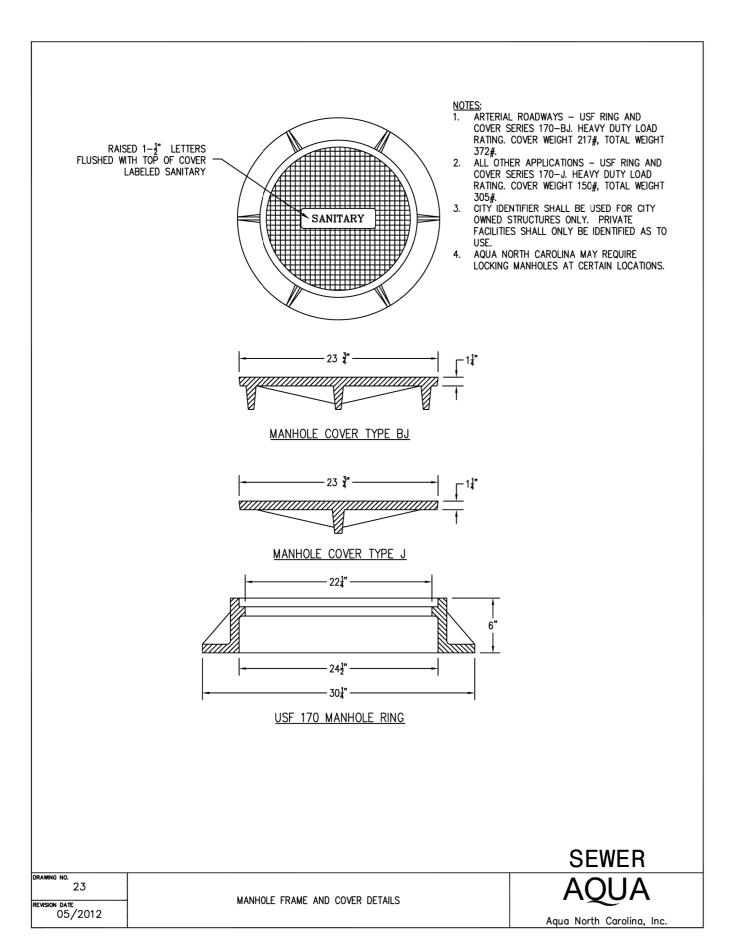

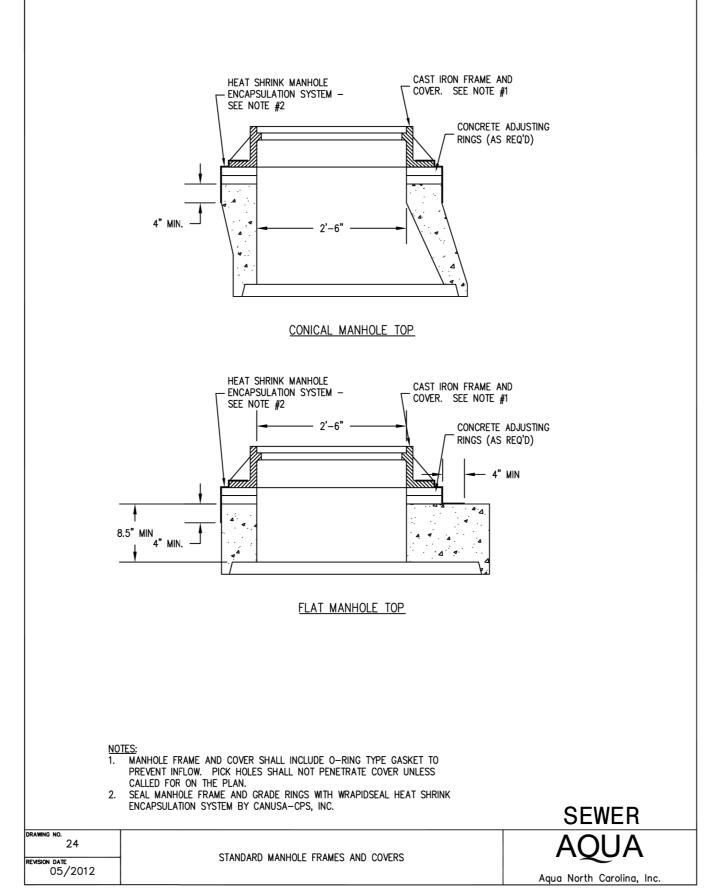

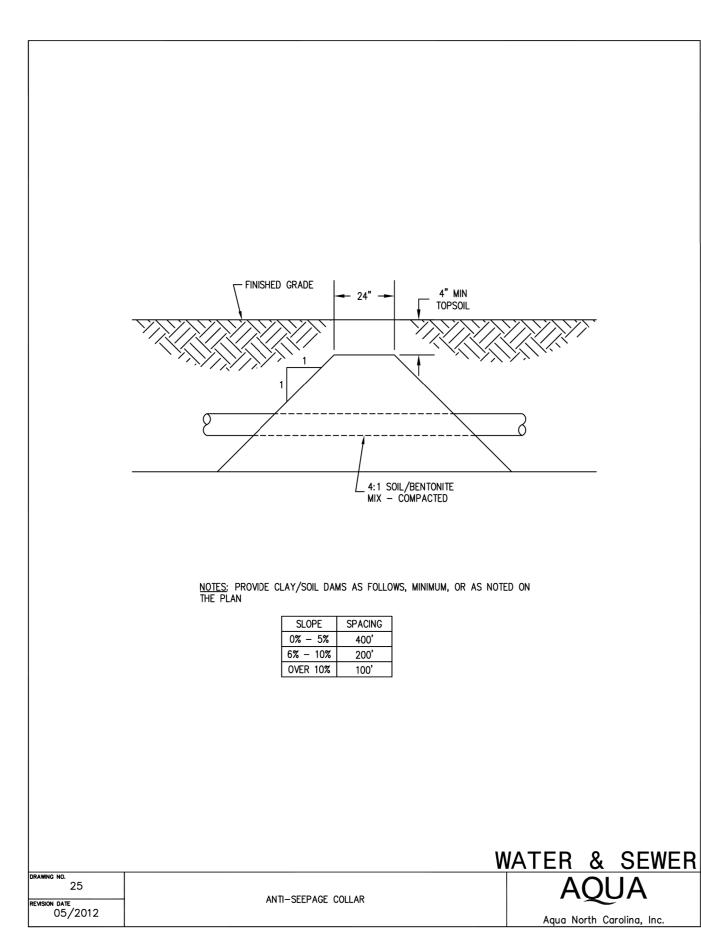

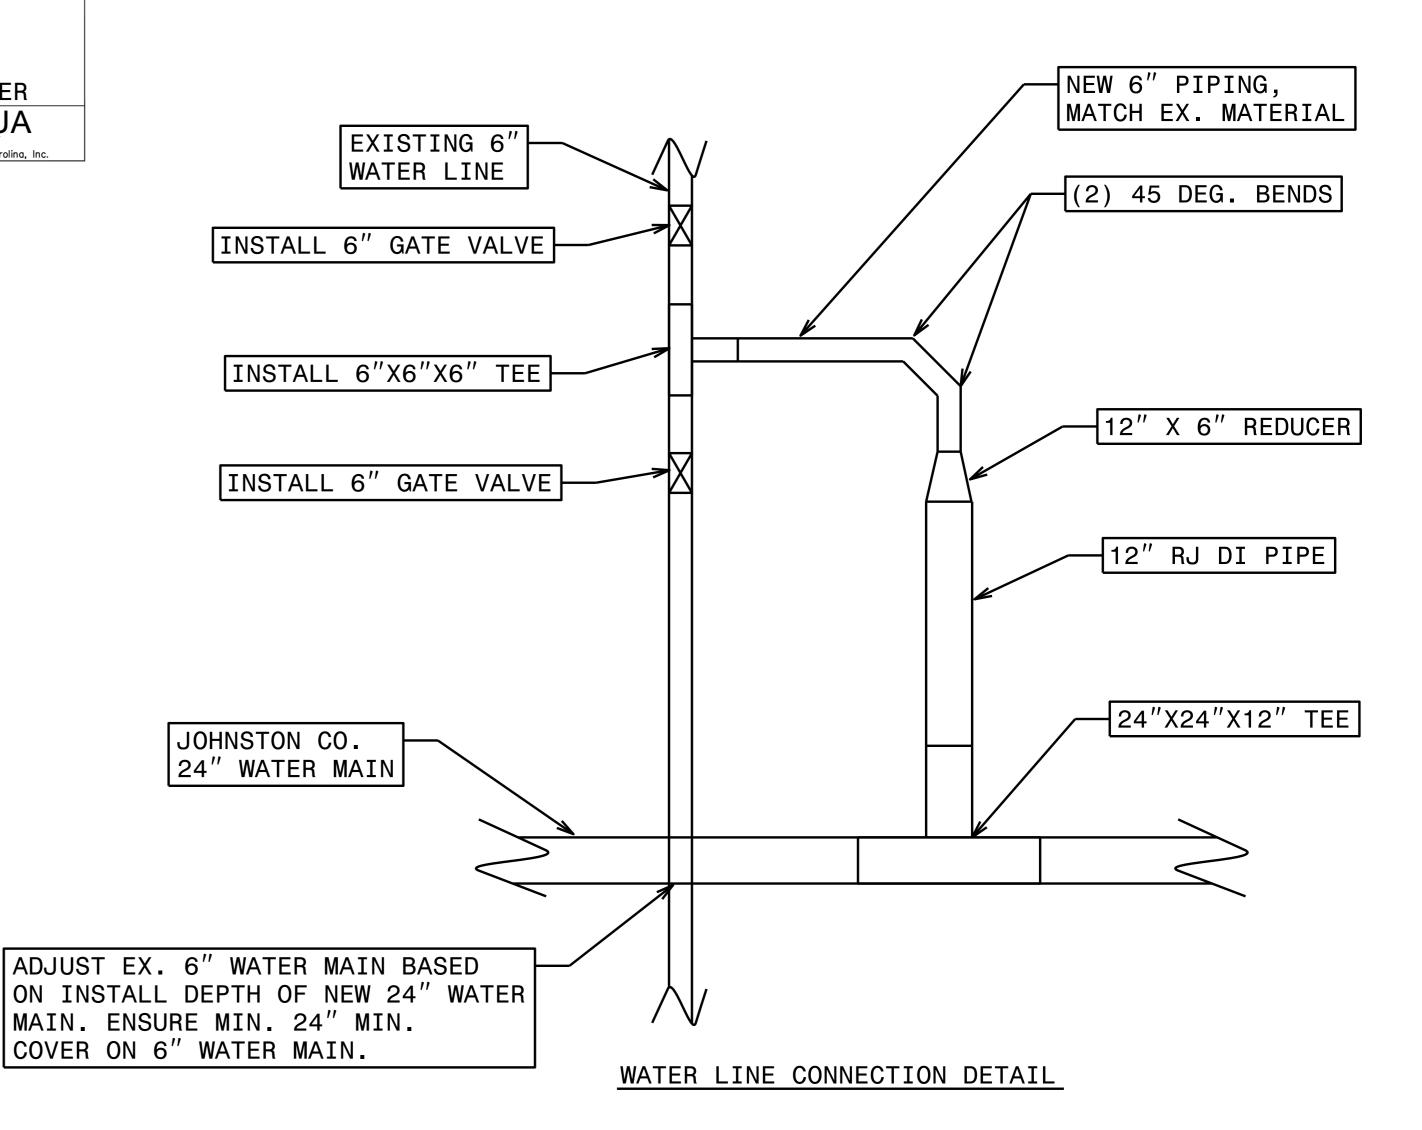

Dewberry

SHEET NO.

UTILITY CONSTRUCTION
PLANS ONLY

UC-3DQ

R-3825B

NORTH CAROLINA

DEPARTMENT OF

TRANSPORTATION

UTILITIES ENGINEERING SE

PHONE: (919)707-6690 FAX: (919)250-4151

UTILITY CONSTRUCTION

DESIGNED BY:
DRAWN BY:
CHECKED BY:
APPROVED BY:

REVISED: