

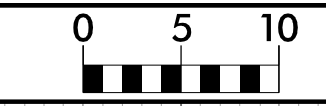
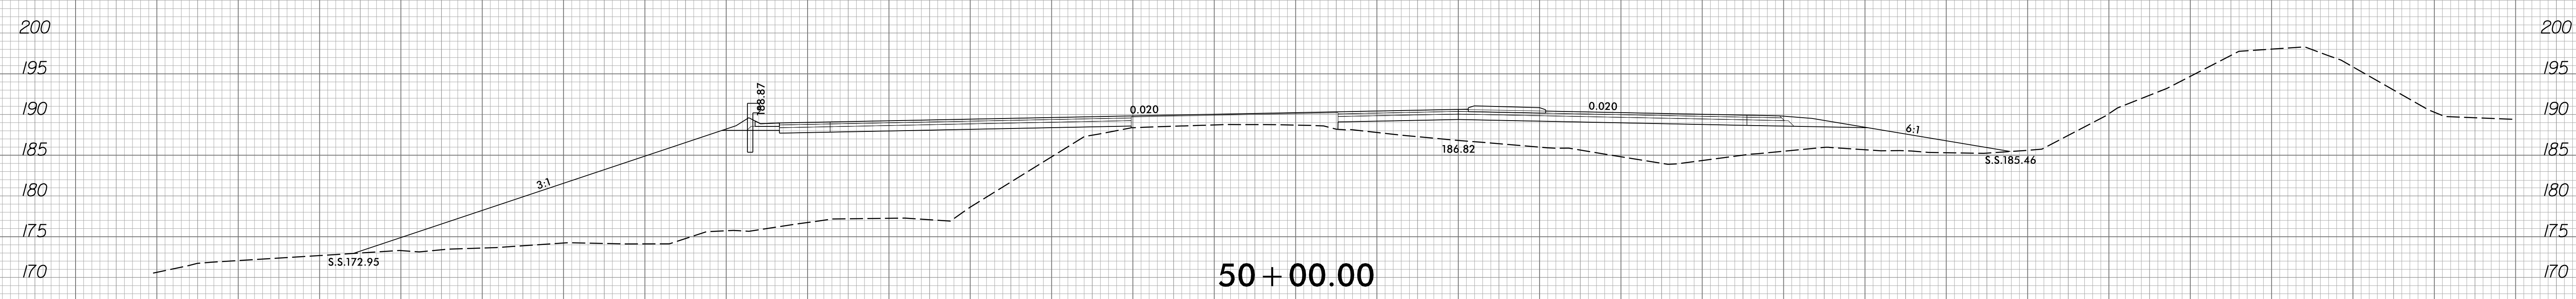





8/23/99

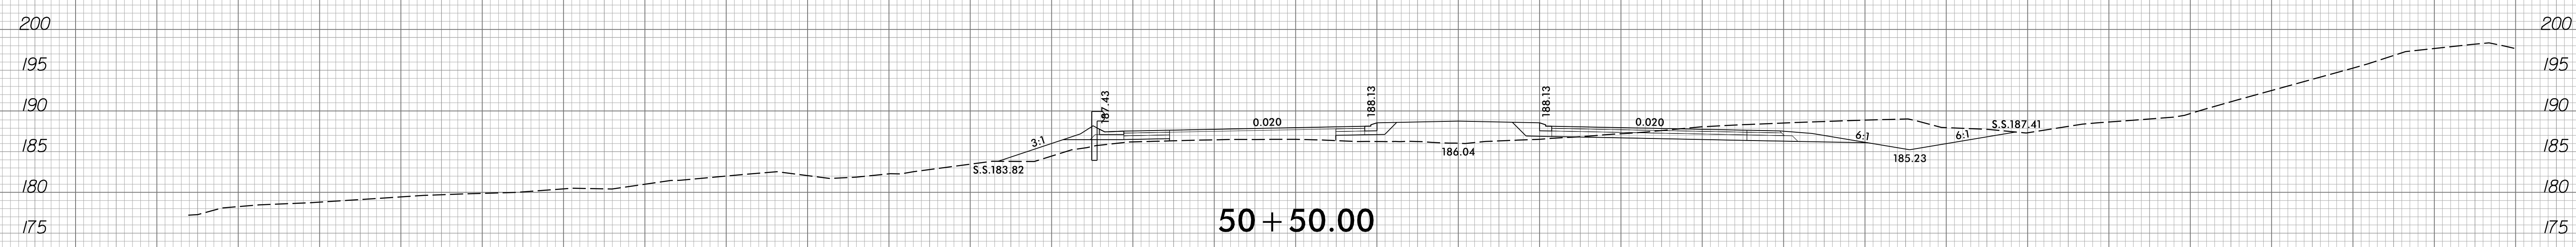

| | |
|---------------------|-----------|
| PROJ. REFERENCE NO. | SHEET NO. |
| R-3825B | X-15 |

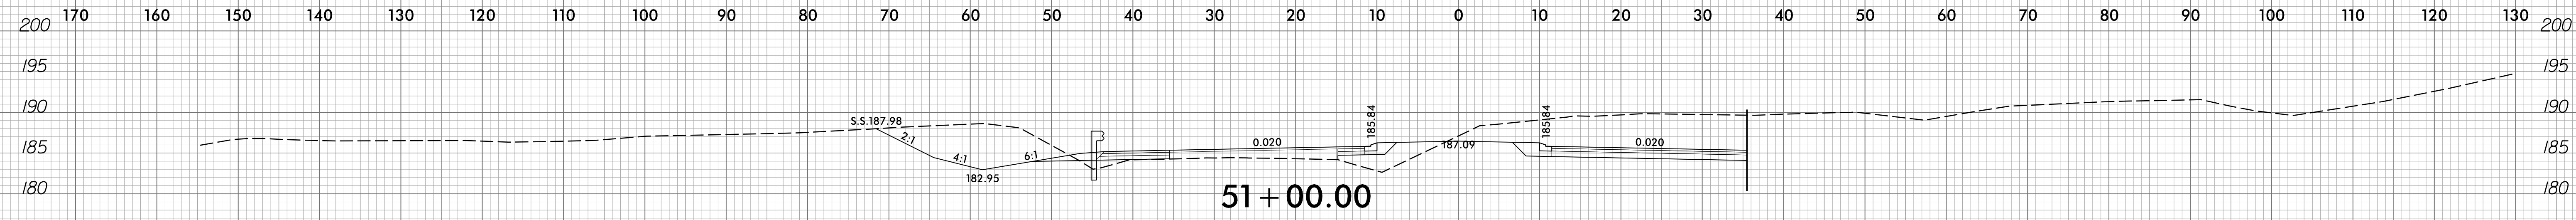

END UNDERCUT EXCAVATION STA 49+75

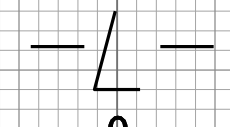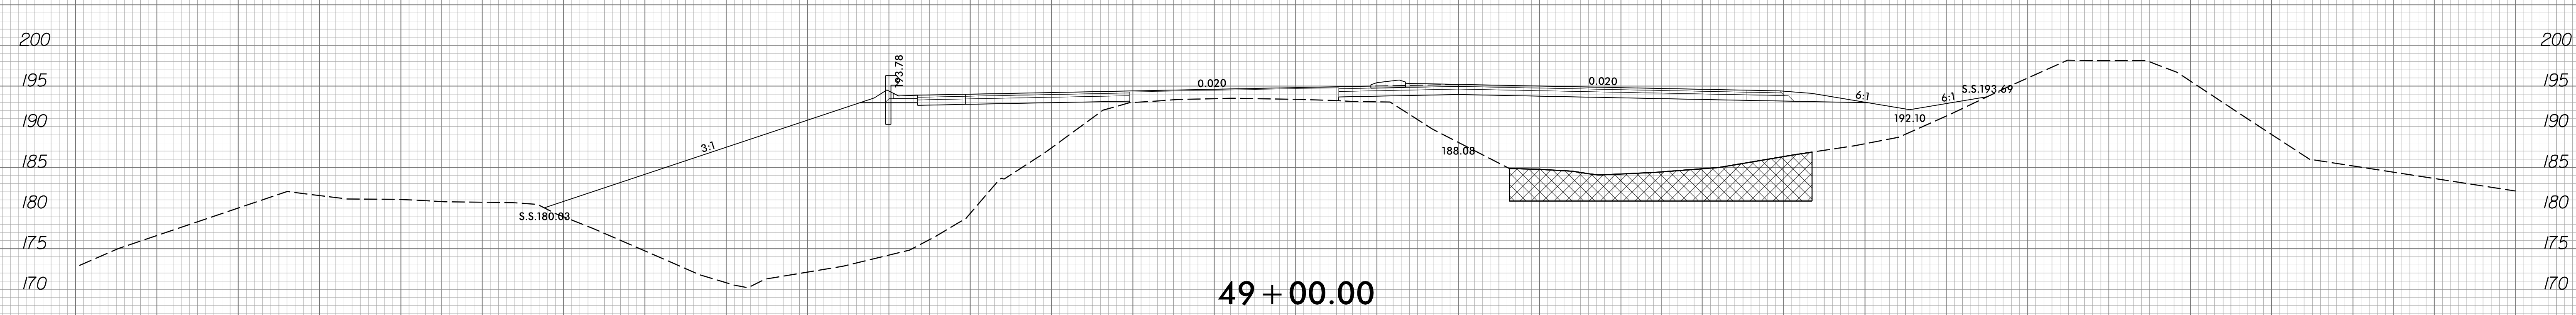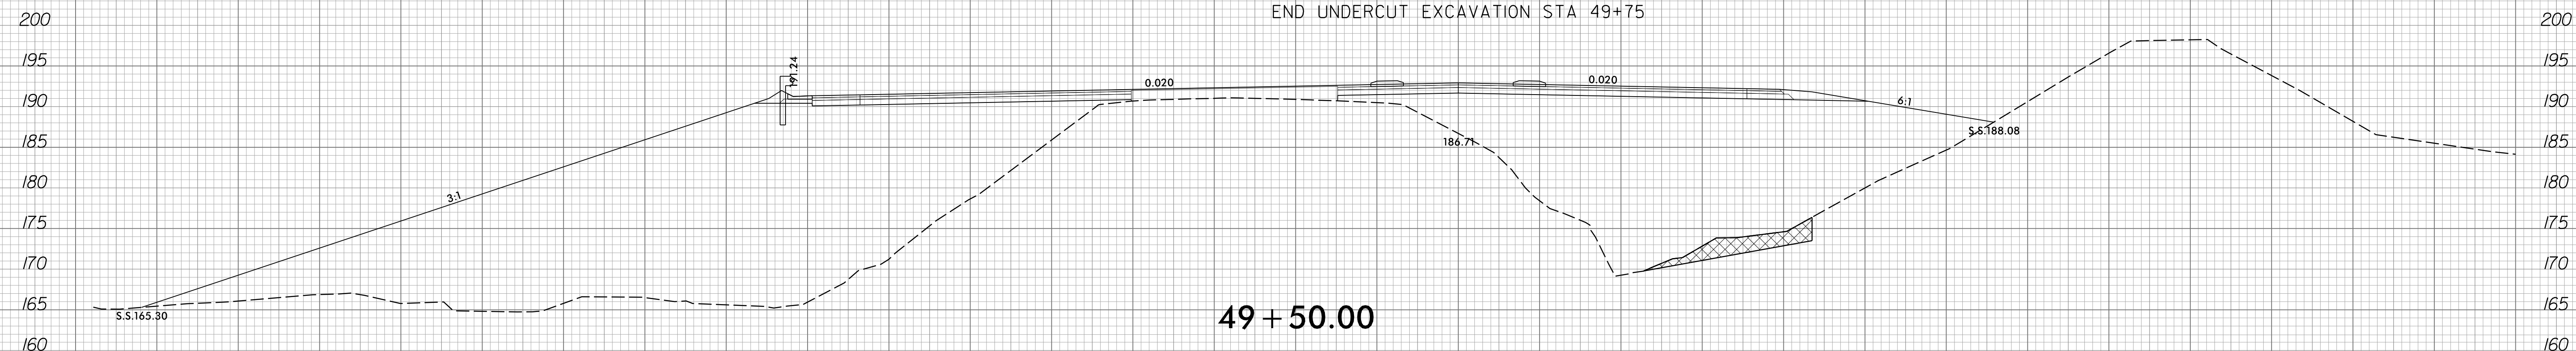

8/9/2008
R:\V\F\proj\asc\XPL\F3825B_rdy_xpl_1.dgn
Trovashper