


8/23/99




PROJ. REFERENCE NO.  
R-3825B


SHEET NO.  
X-63

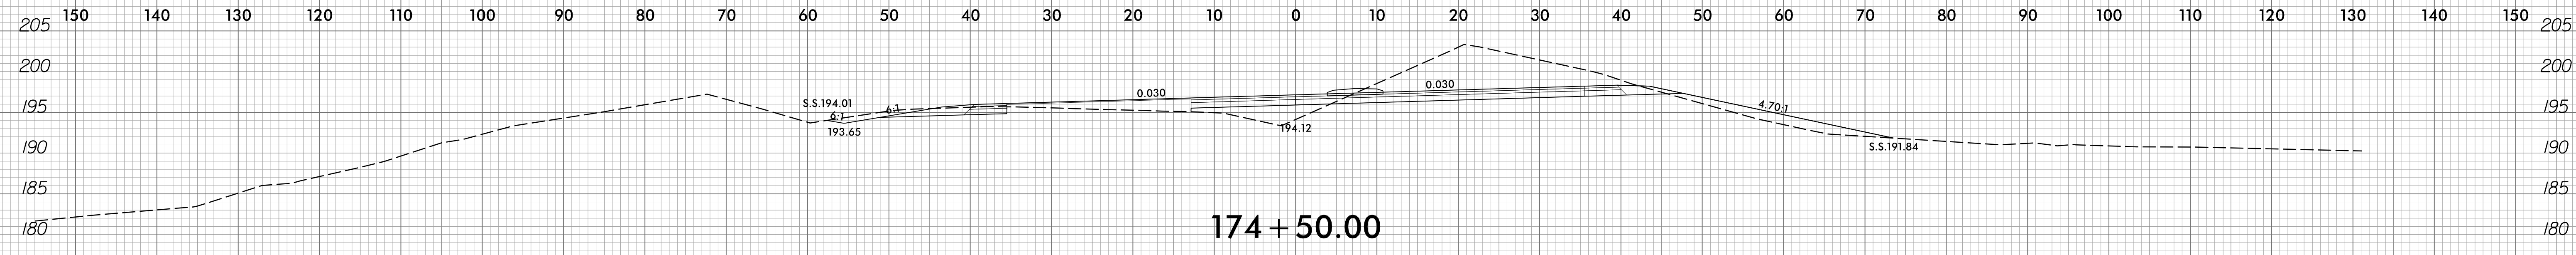


174 + 50.00

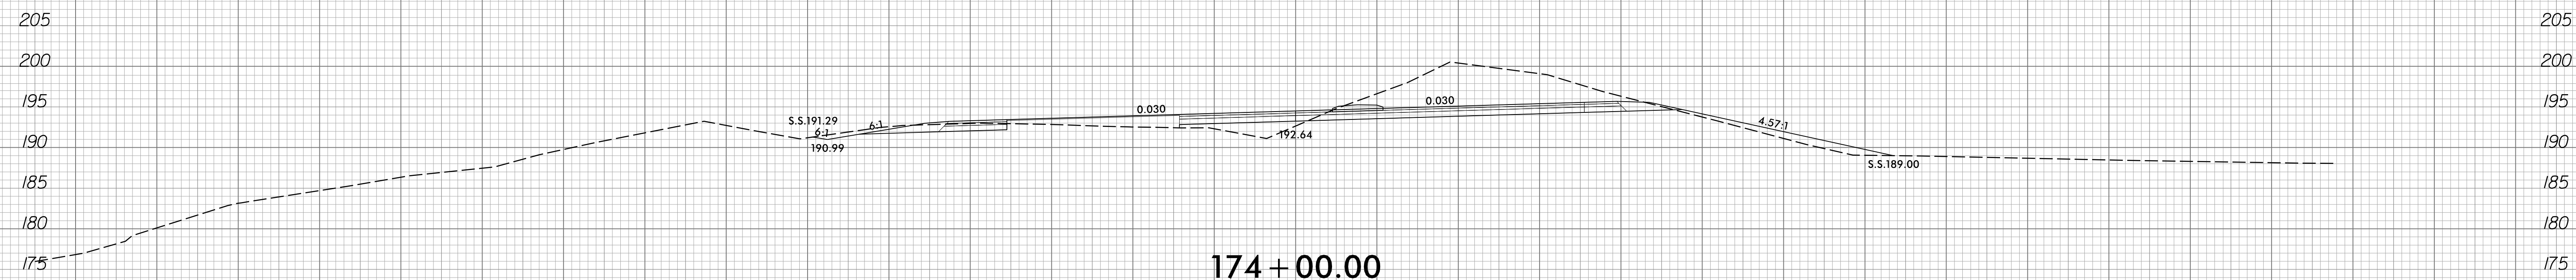


174 + 00.00

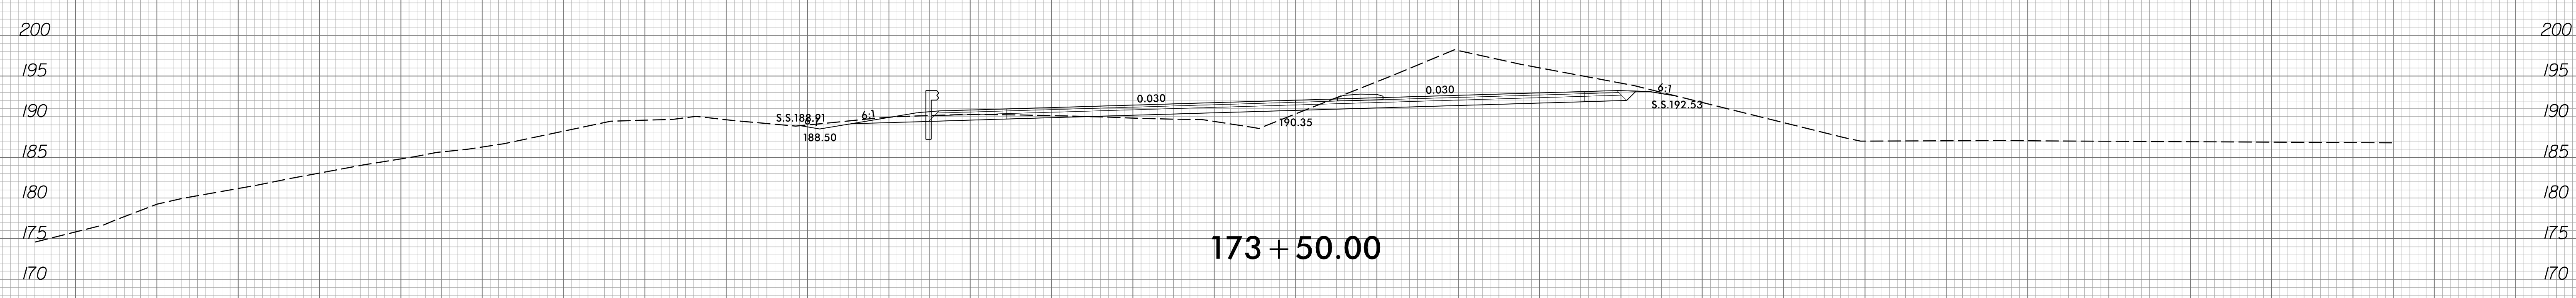

173 + 50.00

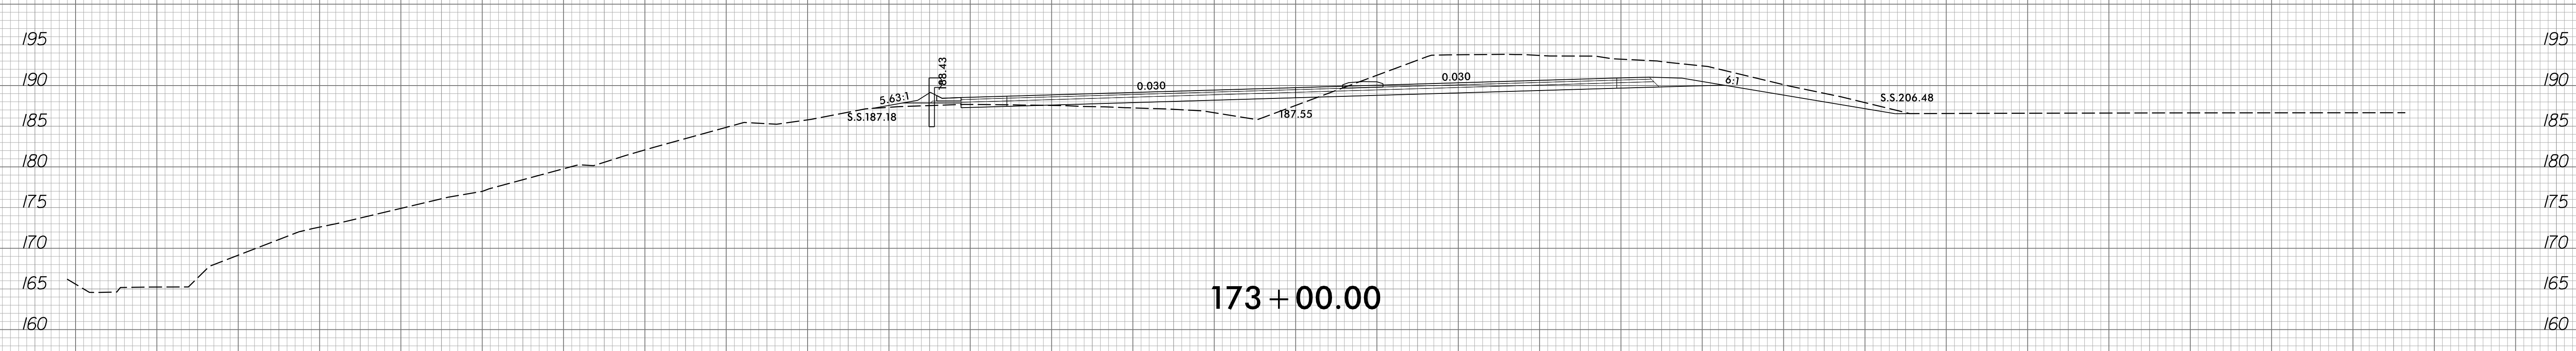

173 + 00.00

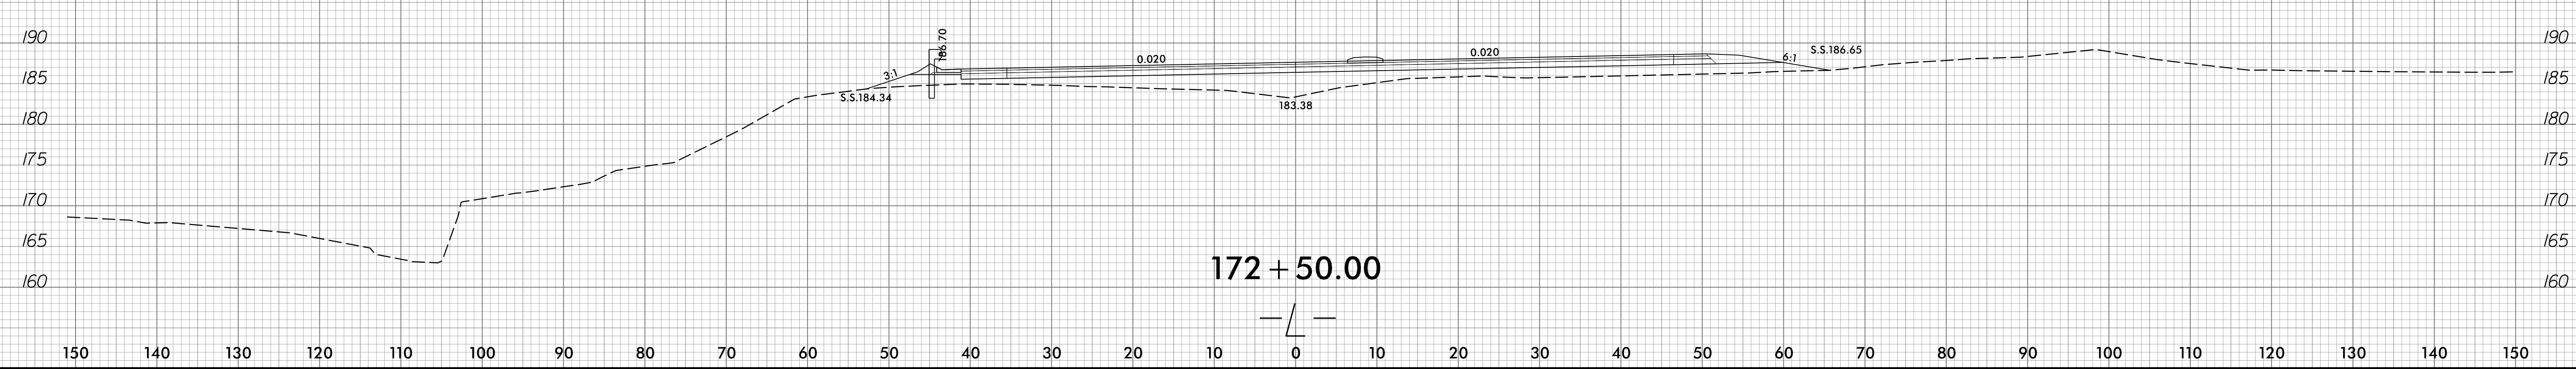

172 + 50.00

8/9/2008  
R:\Projects\3825B\3825B\_rdy\_xpl.dgn  
Trovashner