


8/23/99



PROJ. REFERENCE NO.	SHEET NO.
R-3825B	X-81

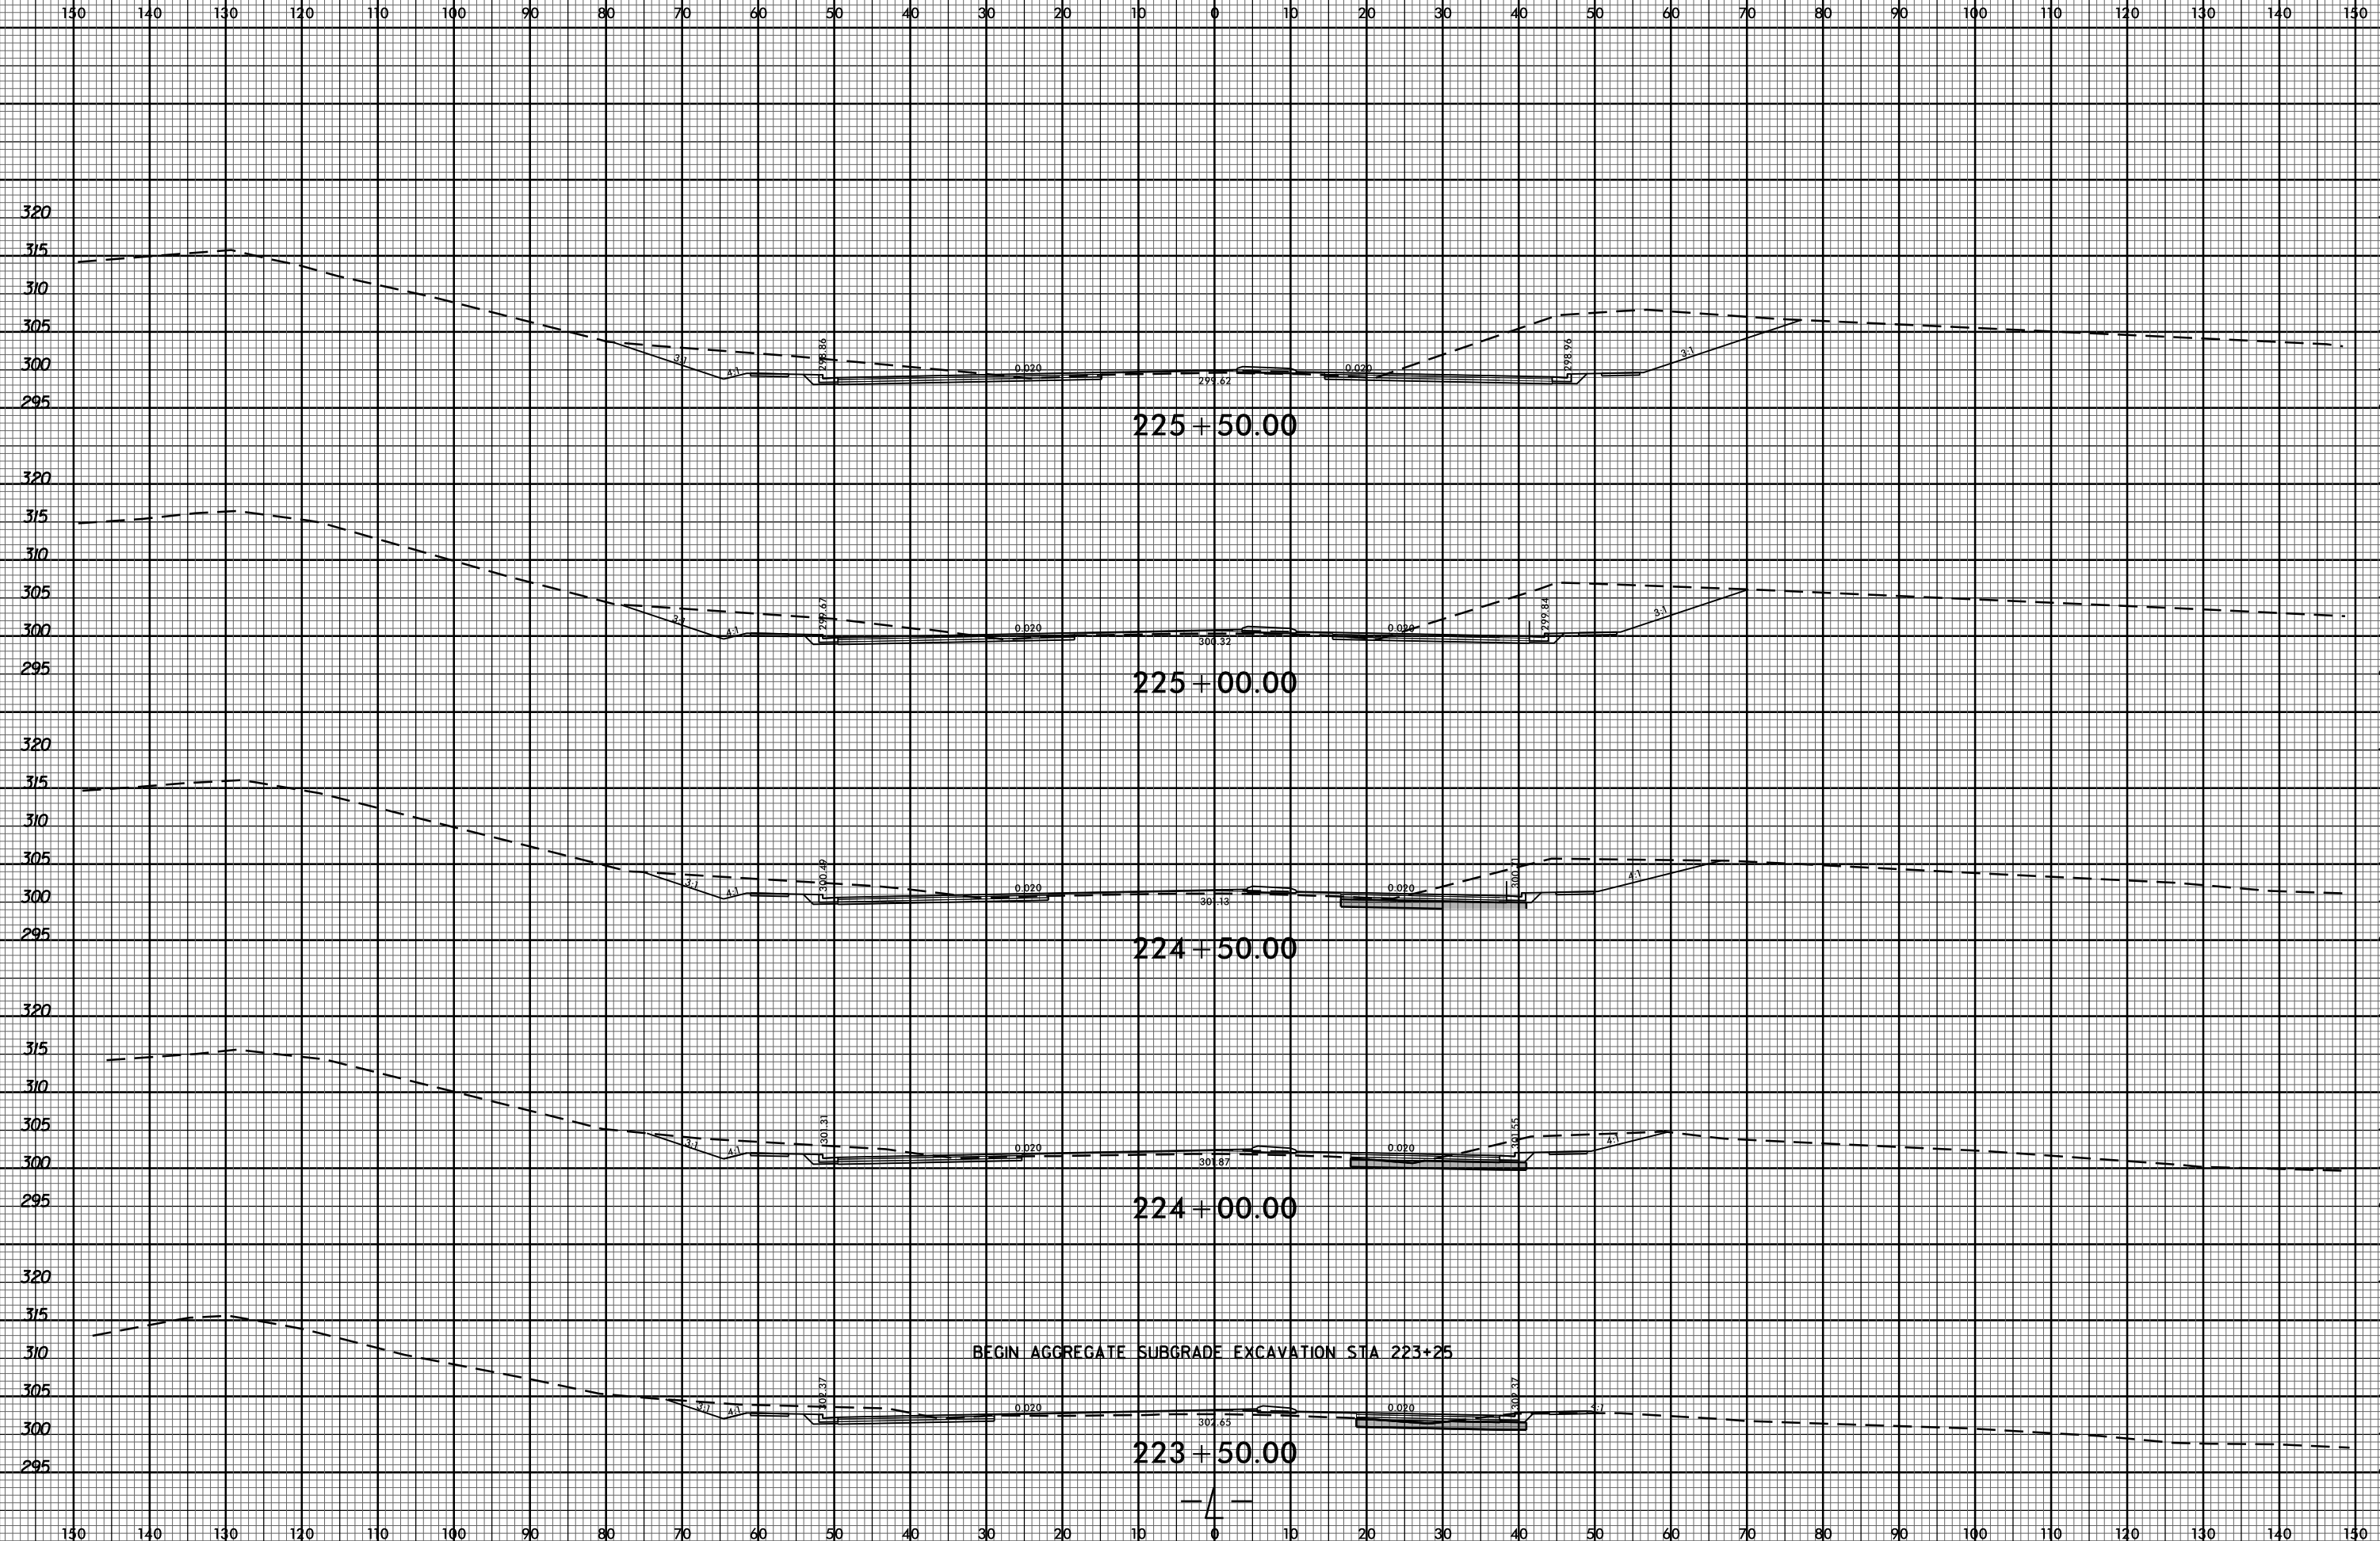

27-SEP-2019 13:32
3880381001.dgn