



8/23/99




PROJ. REFERENCE NO.	SHEET NO.
R-3825B	X-82

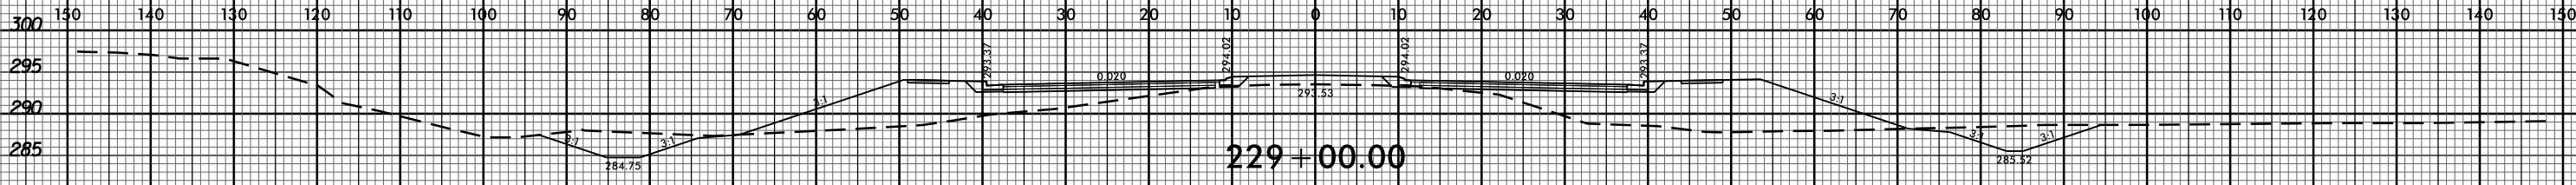


229+00.00

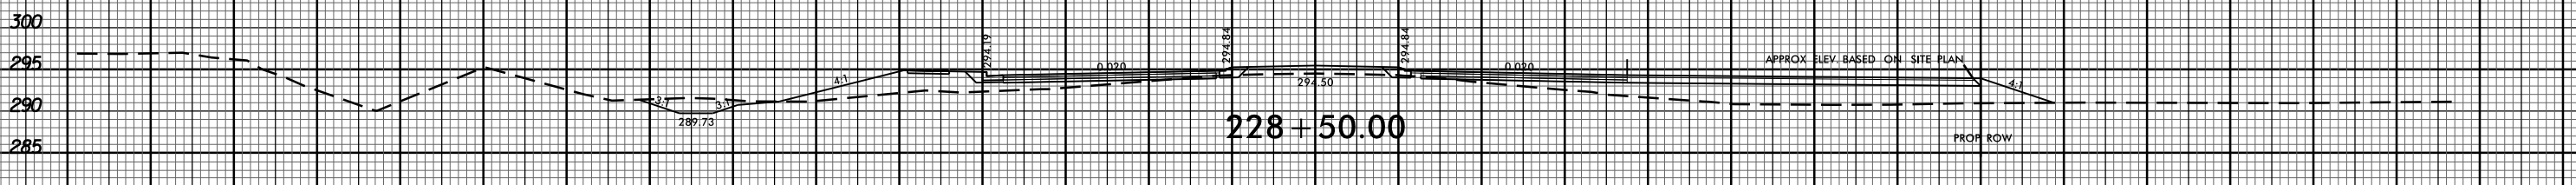


228+50.00

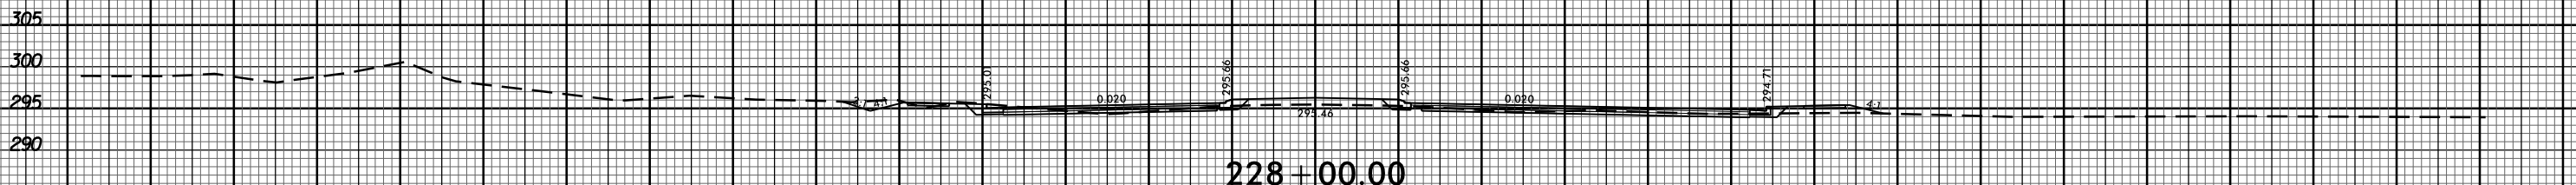


228+00.00

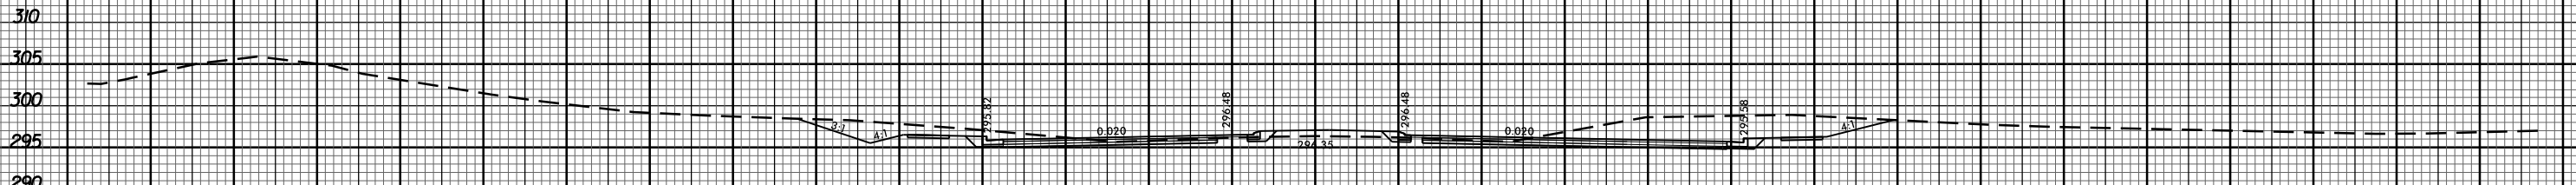


227+50.00

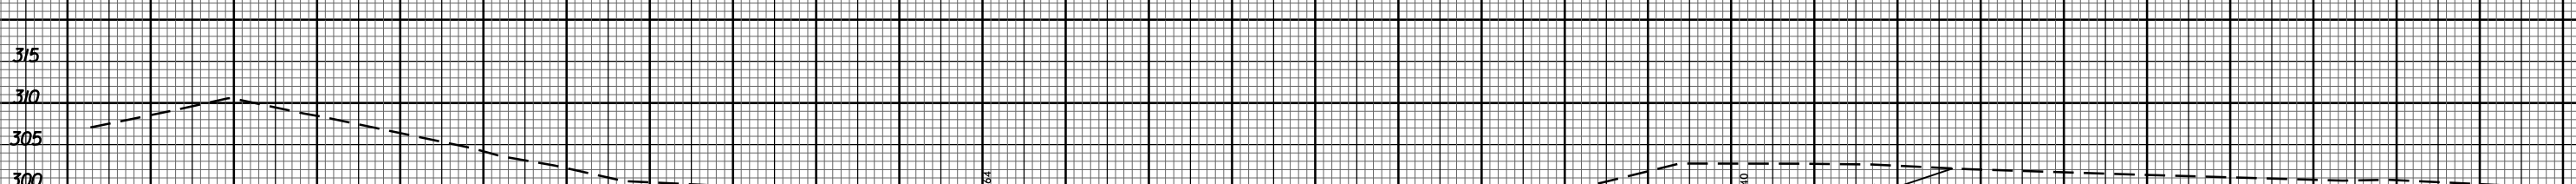

227+00.00

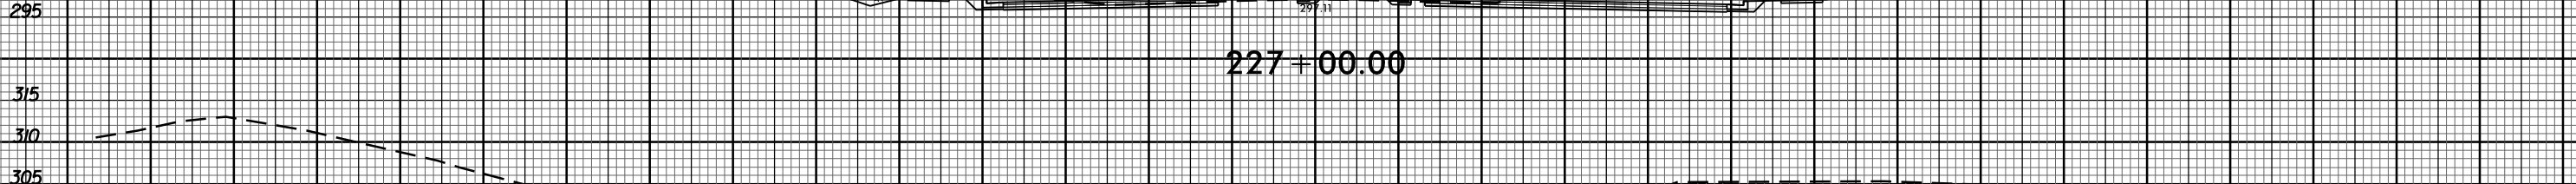

226+50.00

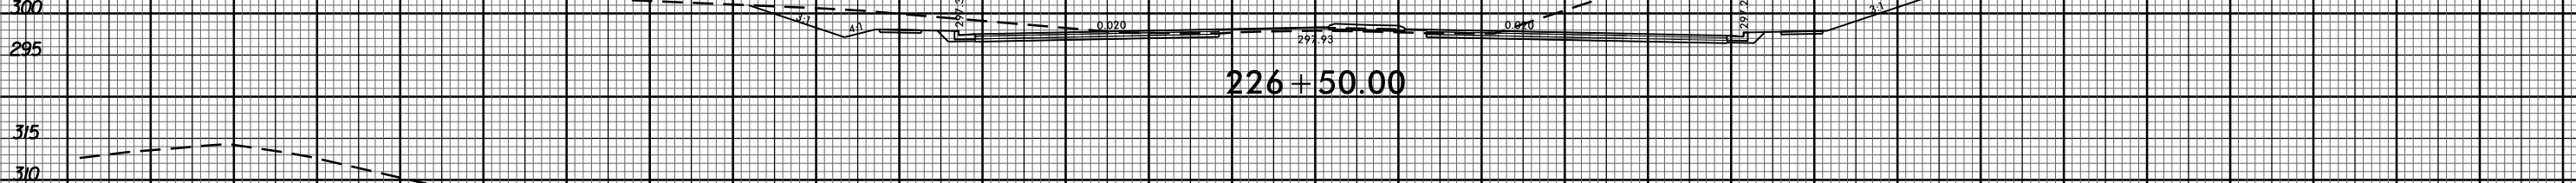

226+00.00

27-SEP-2019 13:36
383810001.dgn

