



8/23/09

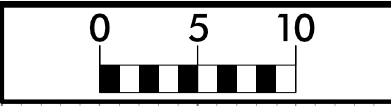


PROJ. REFERENCE NO.  
R-3825B

SHEET NO.  
X-112


270 150 140 130 120 110 100 90 80 70 60 50 40 30 20 10 0 10 20 30 40 50 60 70 80 90 100 110 120 130 140 150 270

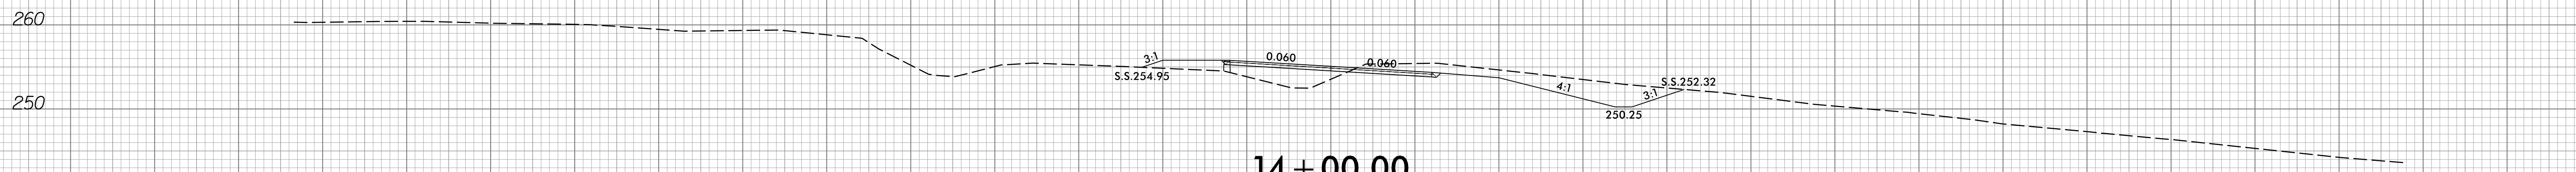


14 + 00.00

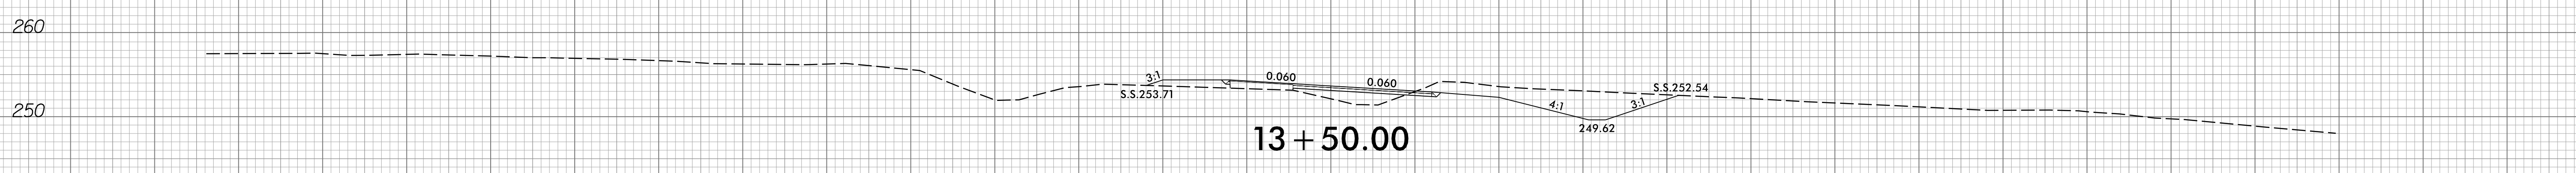


13 + 50.00

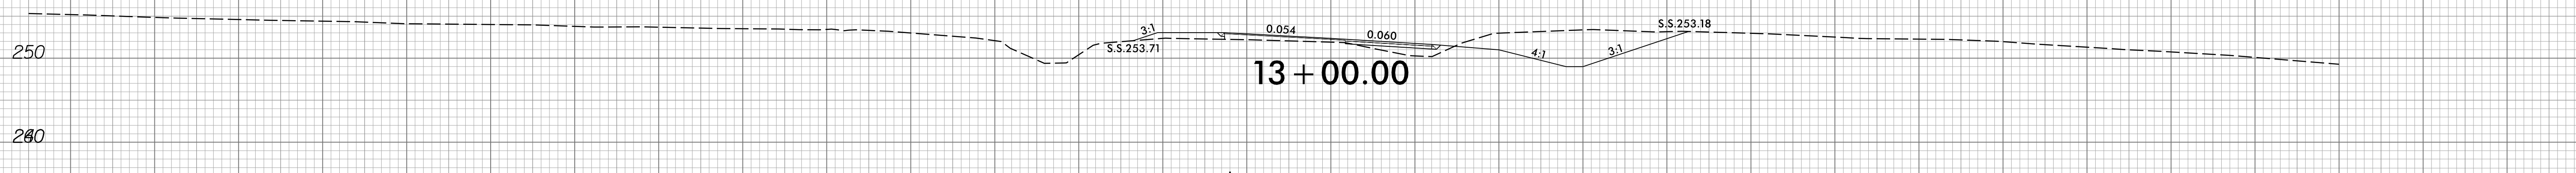


13 + 00.00

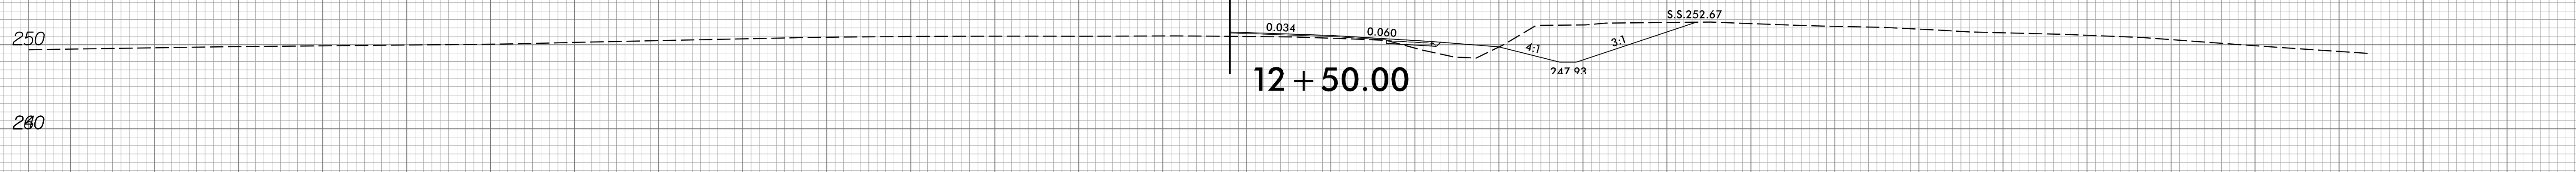


12 + 50.00

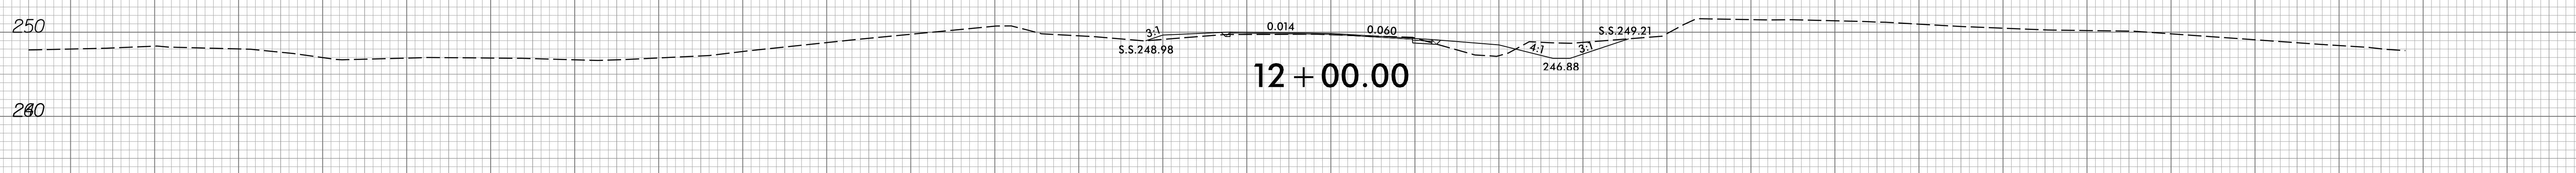


12 + 00.00

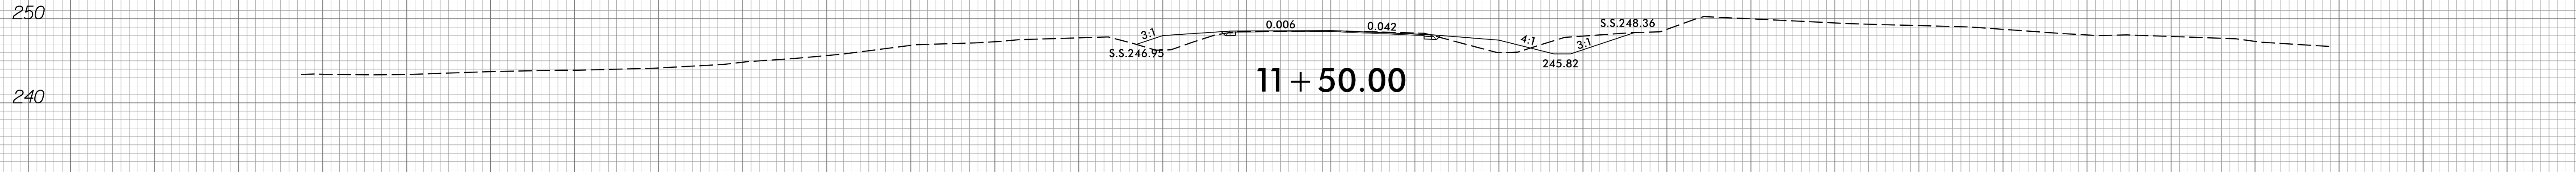

11 + 50.00

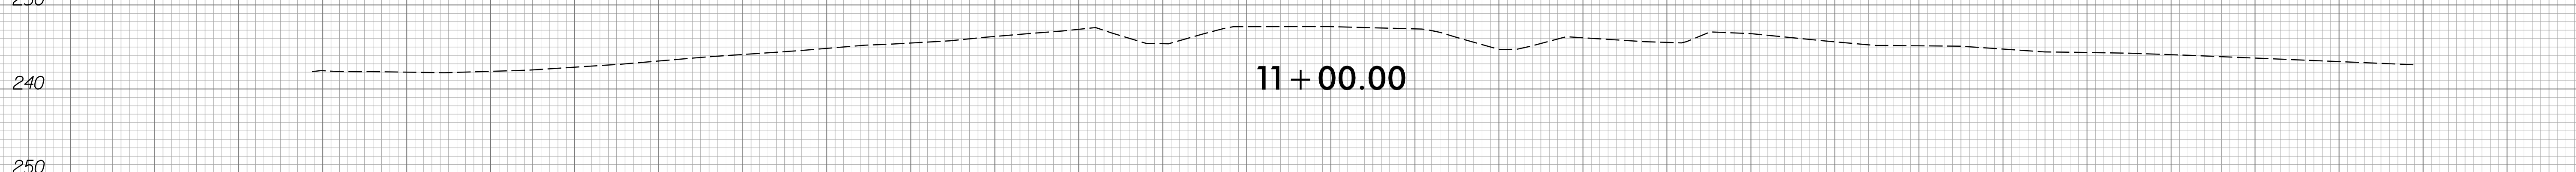

11 + 00.00

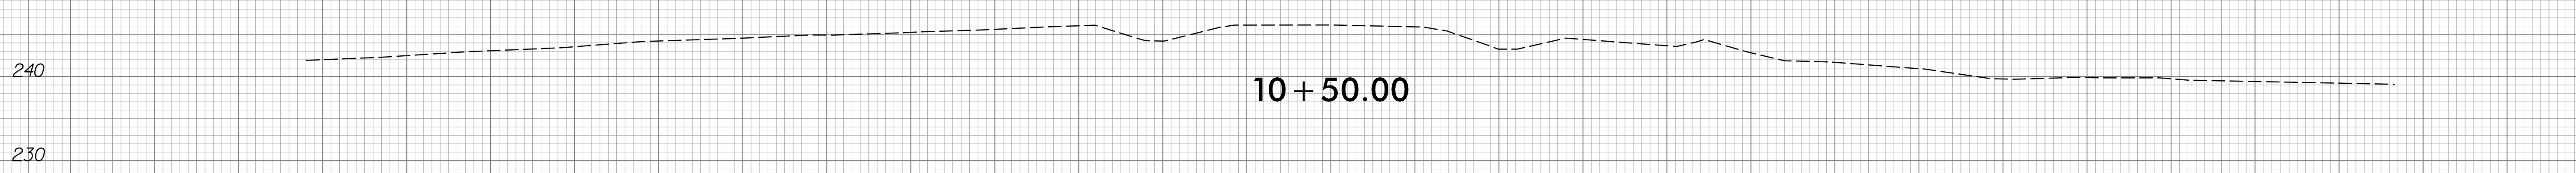

10 + 50.00

-Y/2-

150 140 130 120 110 100 90 80 70 60 50 40 30 20 10 0 10 20 30 40 50 60 70 80 90 100 110 120 130 140 150

8/9/2008  
R:\Roadway\Xsc\XPL\R3825B\_xsc\_rdy\_xp1\_y12.dgn  
Travis.Hepner