






8/23/99

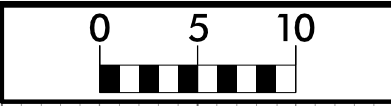

PROJ. REFERENCE NO.
R-3825B

SHEET NO.
X-115

150 140 130 120 110 100 90 80 70 60 50 40 30 20 10 0 10 20 30 40 50 60 70 80 90 100 110 120 130 140 150

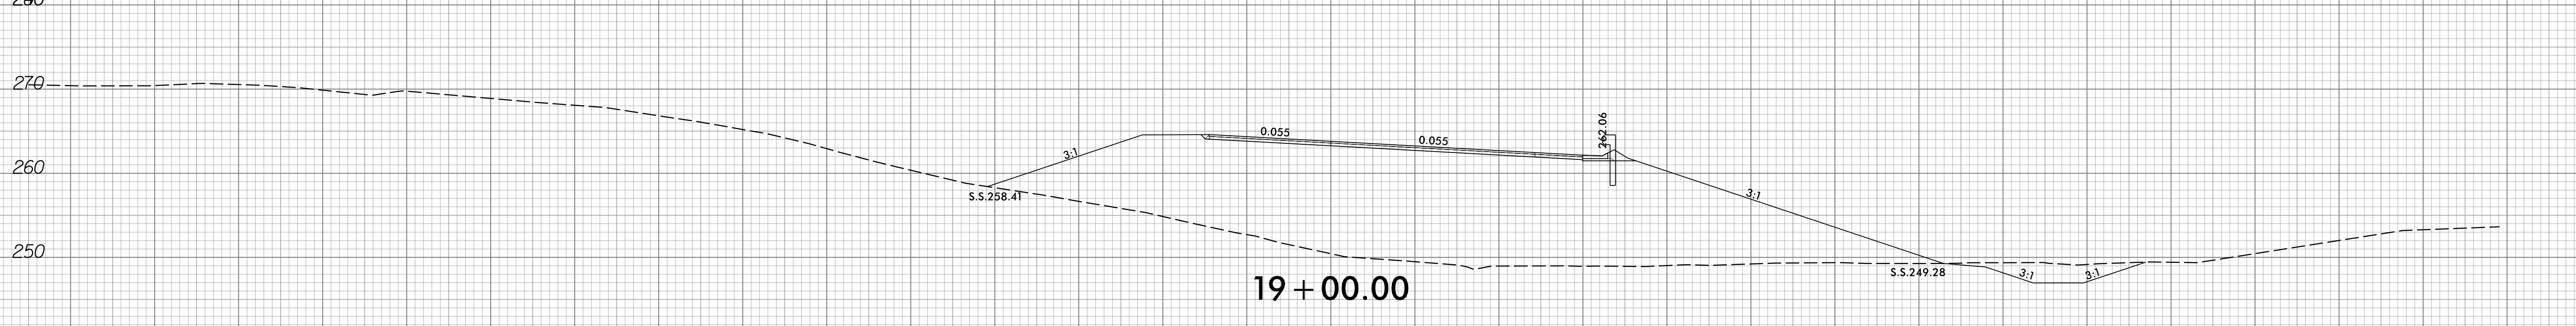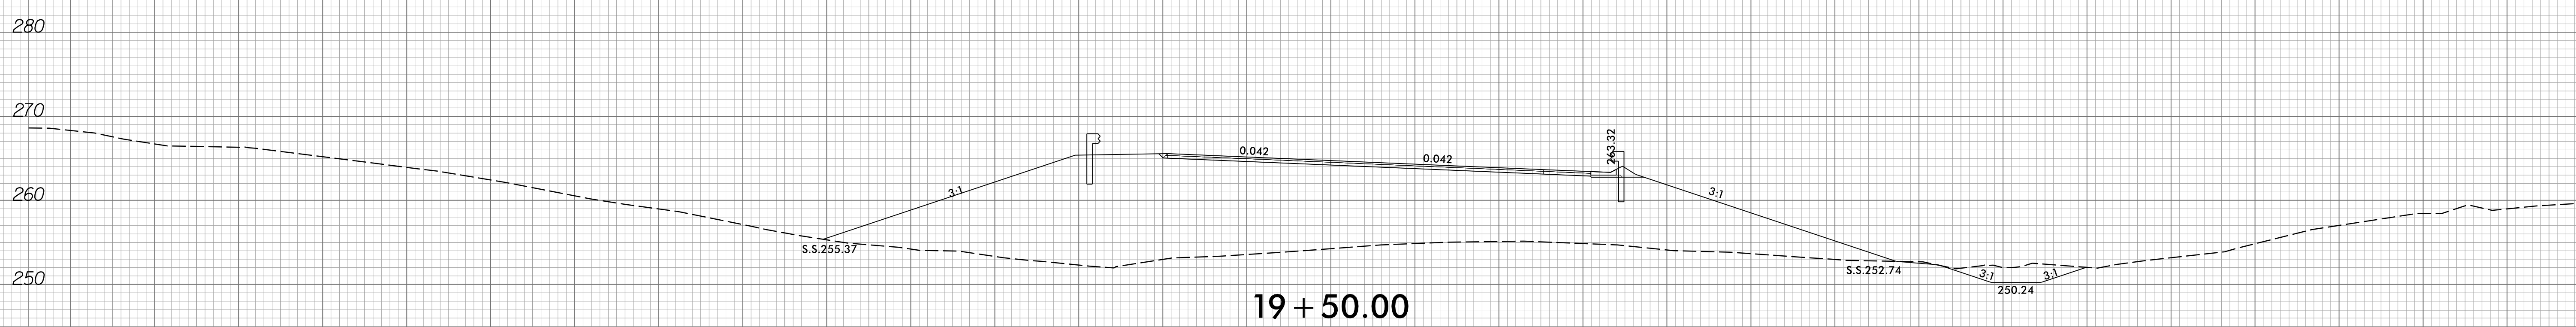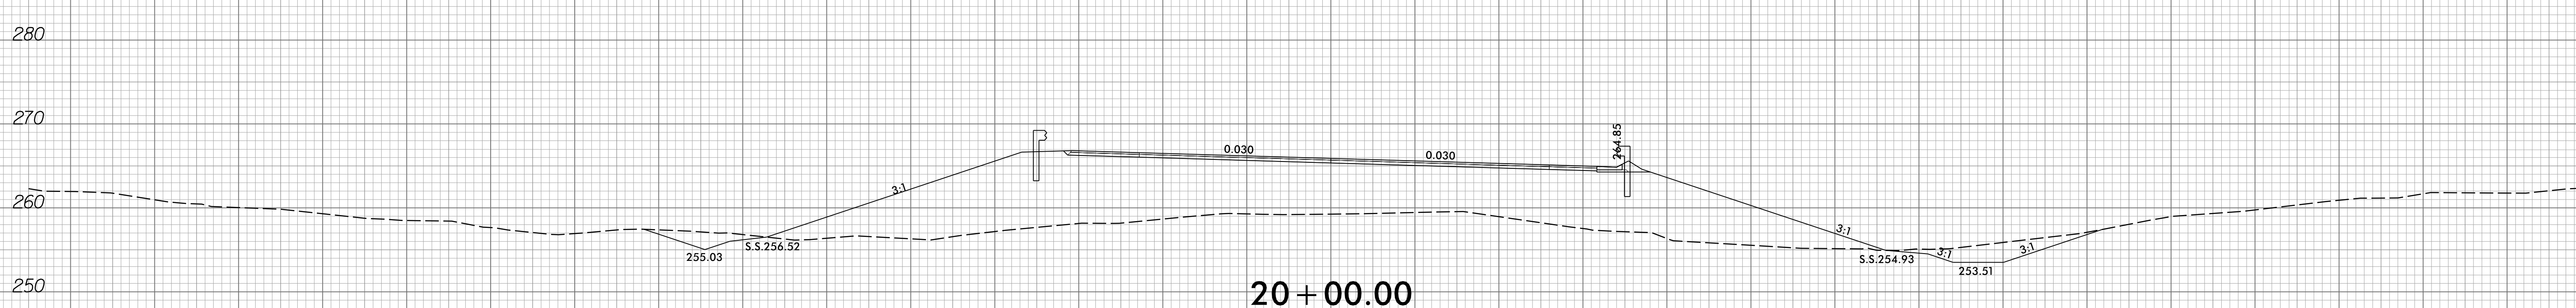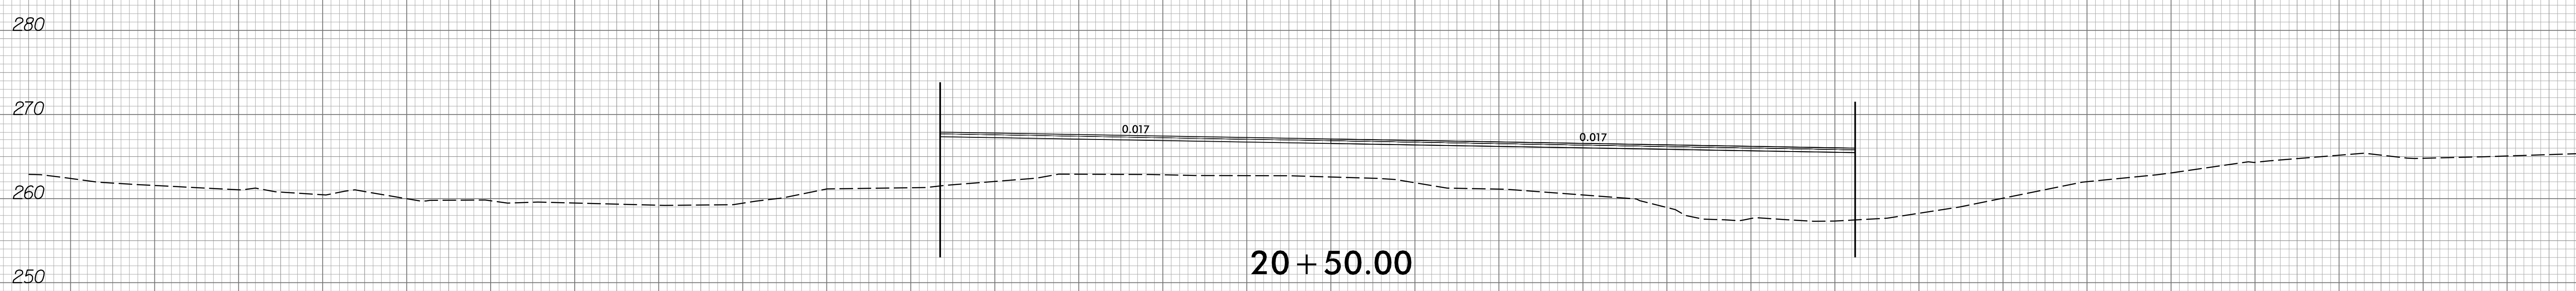

-Y/2-

150 140 130 120 110 100 90 80 70 60 50 40 30 20 10 0 10 20 30 40 50 60 70 80 90 100 110 120 130 140 150

8/9/2018
R:\Roadway\Xsc\XPL\R3825B_xsc_rdy_xp1.g12.dgn
Travis Hepler