


8/23/99




PROJ. REFERENCE NO. R-3825B	SHEET NO. X-119
--------------------------------	--------------------


150 140 130 120 110 100 90 80 70 60 50 40 30 20 10 0 10 20 30 40 50 60 70 80 90 100 110 120 130 140 150

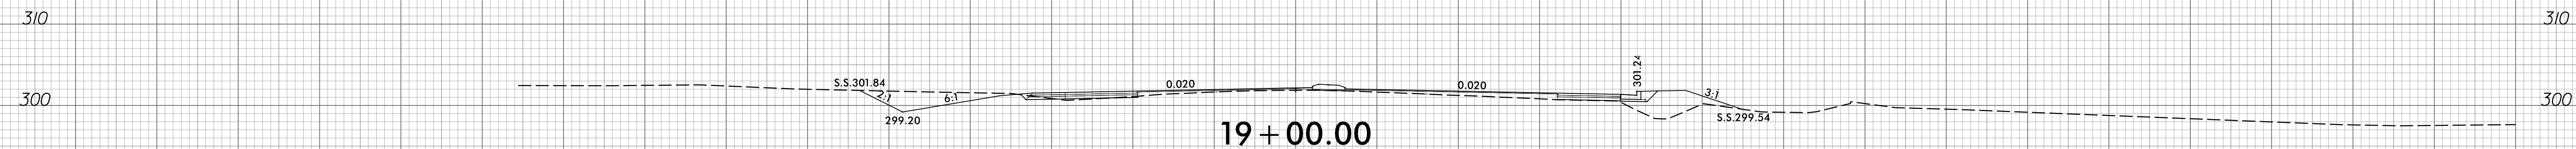


19 + 00.00

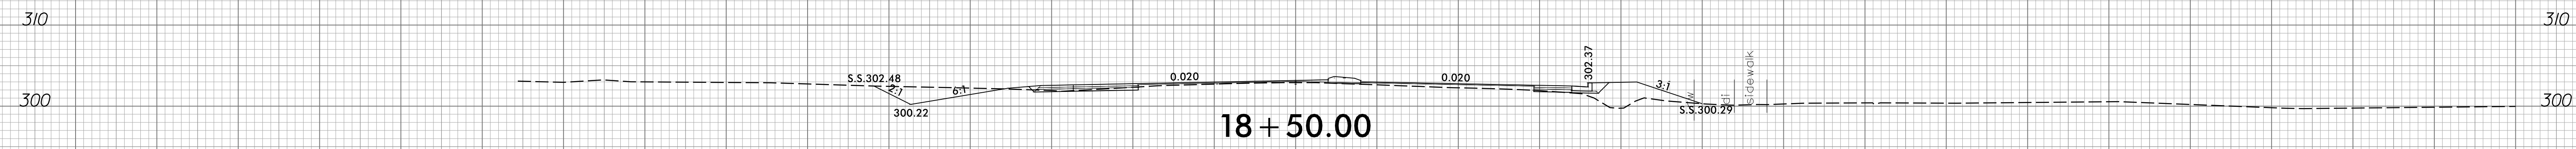


18 + 50.00

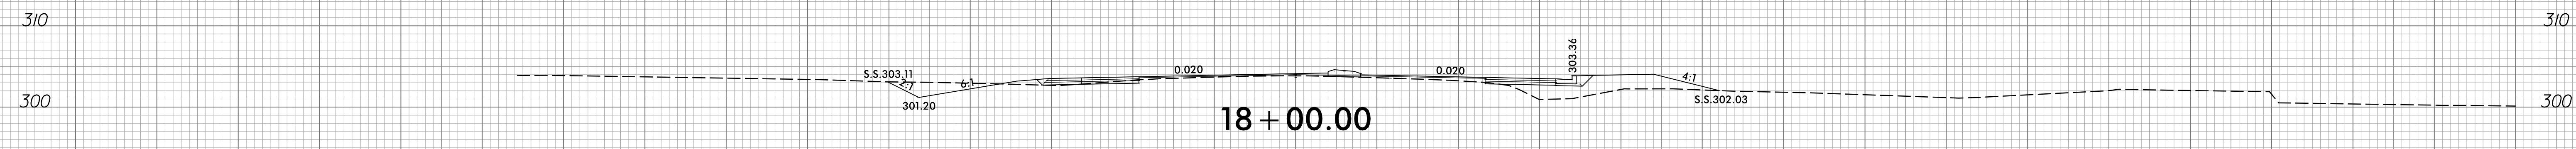

18 + 00.00

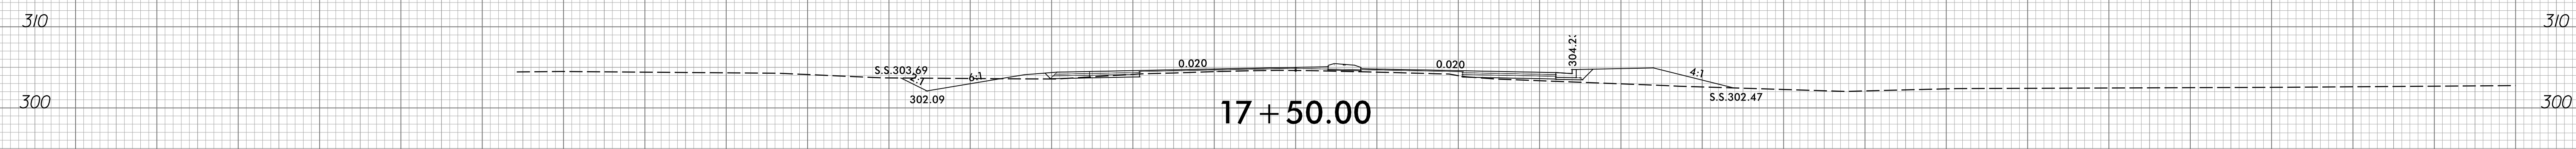

17 + 50.00

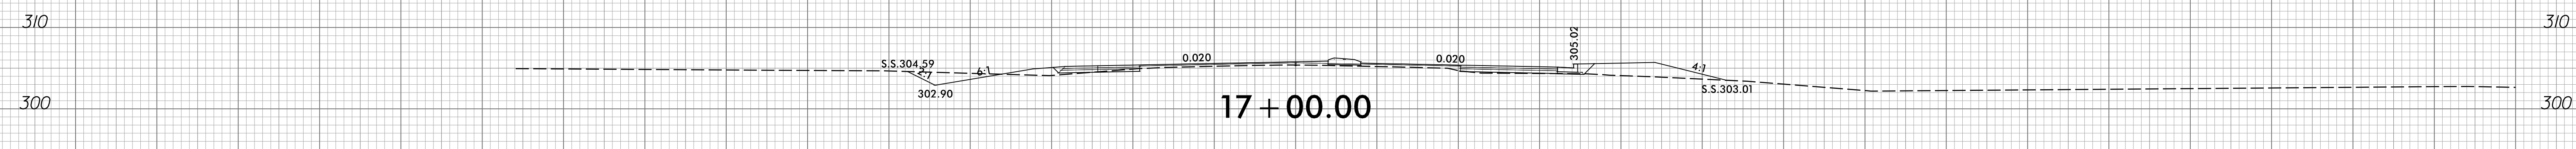

17 + 00.00

-Y13-

150 140 130 120 110 100 90 80 70 60 50 40 30 20 10 0 10 20 30 40 50 60 70 80 90 100 110 120 130 140 150

8/9/2016
 R:\V\F\04\XSEC\XPL\F3825B-rdy-xpl-yl3.dgn
 Trowshipler