





8/23/99



PROJ. REFERENCE NO.  
R-3825B

SHEET NO.  
X-124

150 140 130 120 110 100 90 80 70 60 50 40 30 20 10 0 10 20 30 40 50 60 70 80 90 100 110 120 130 140 150

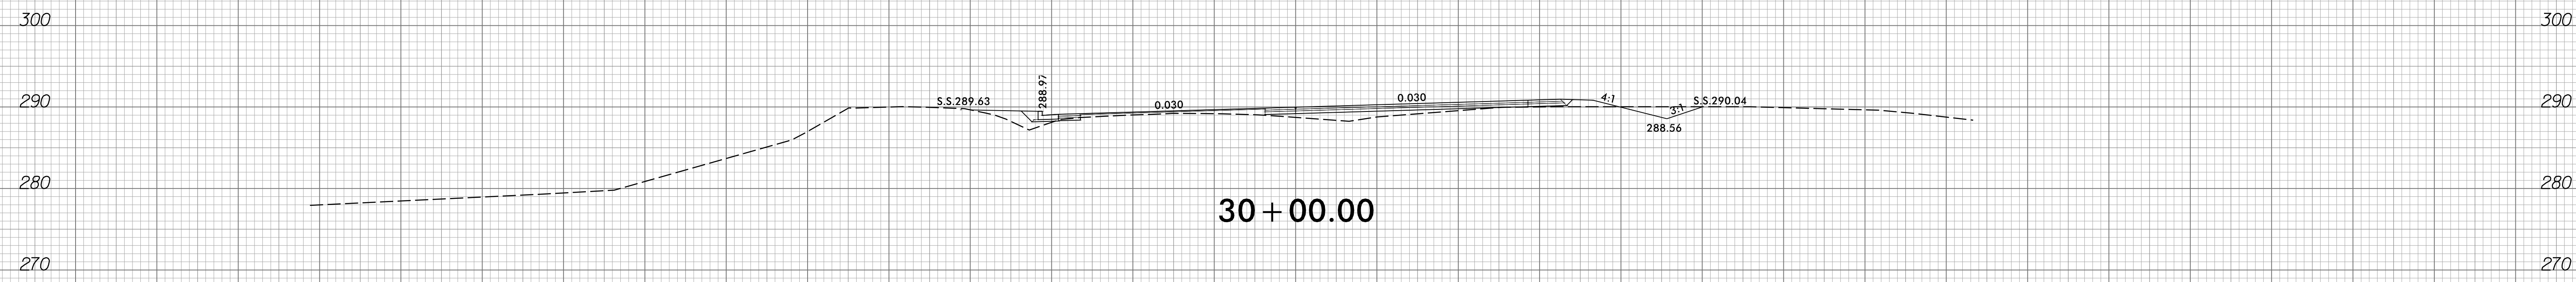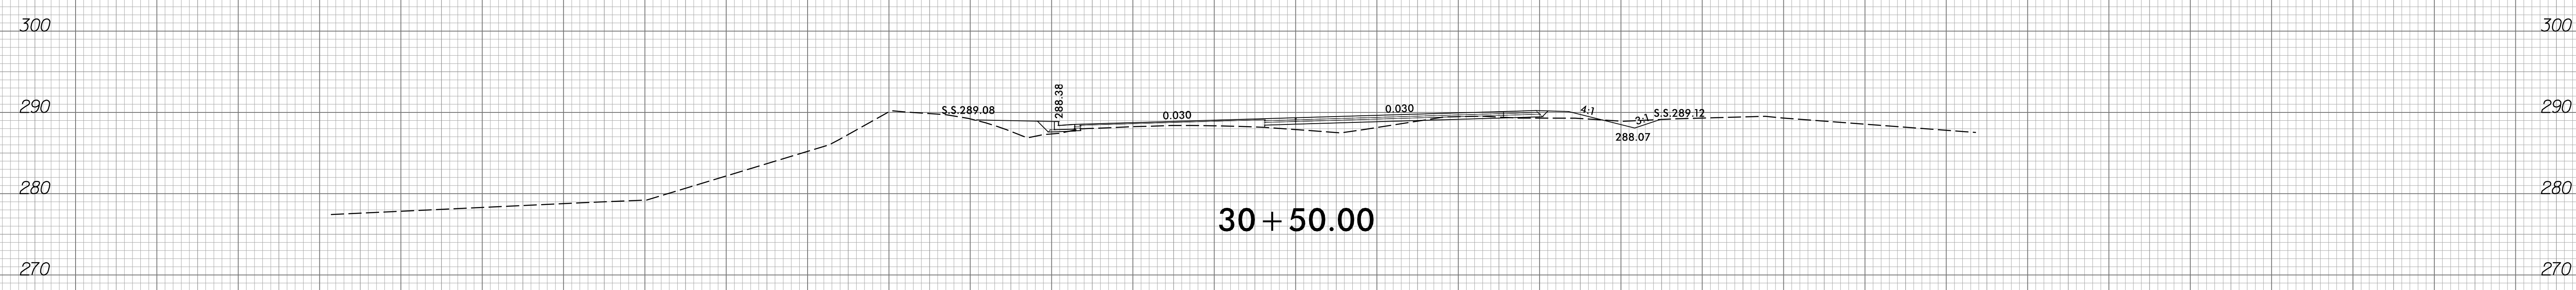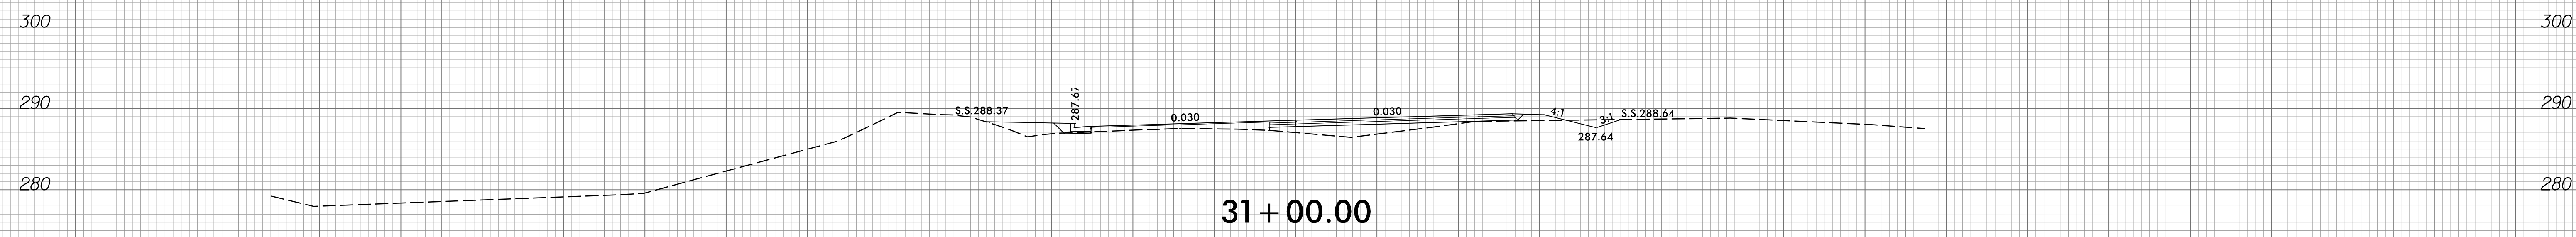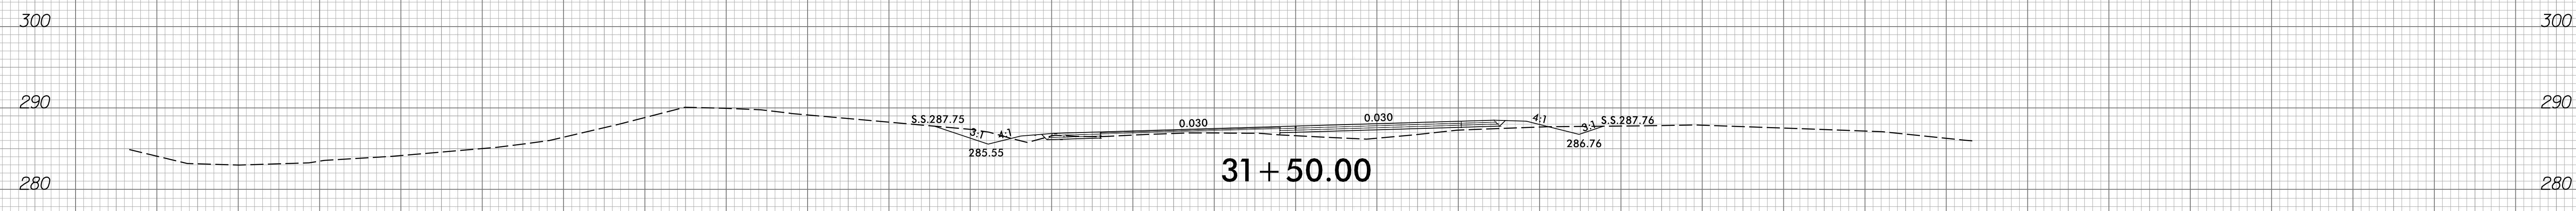

-Y/3-

8/9/2016  
R:\V\Proj\XSEC\XPL\R3825B-rdy-xf1-3.dgn  
Trovshofer