




PLAN W2  
(STAGE I)

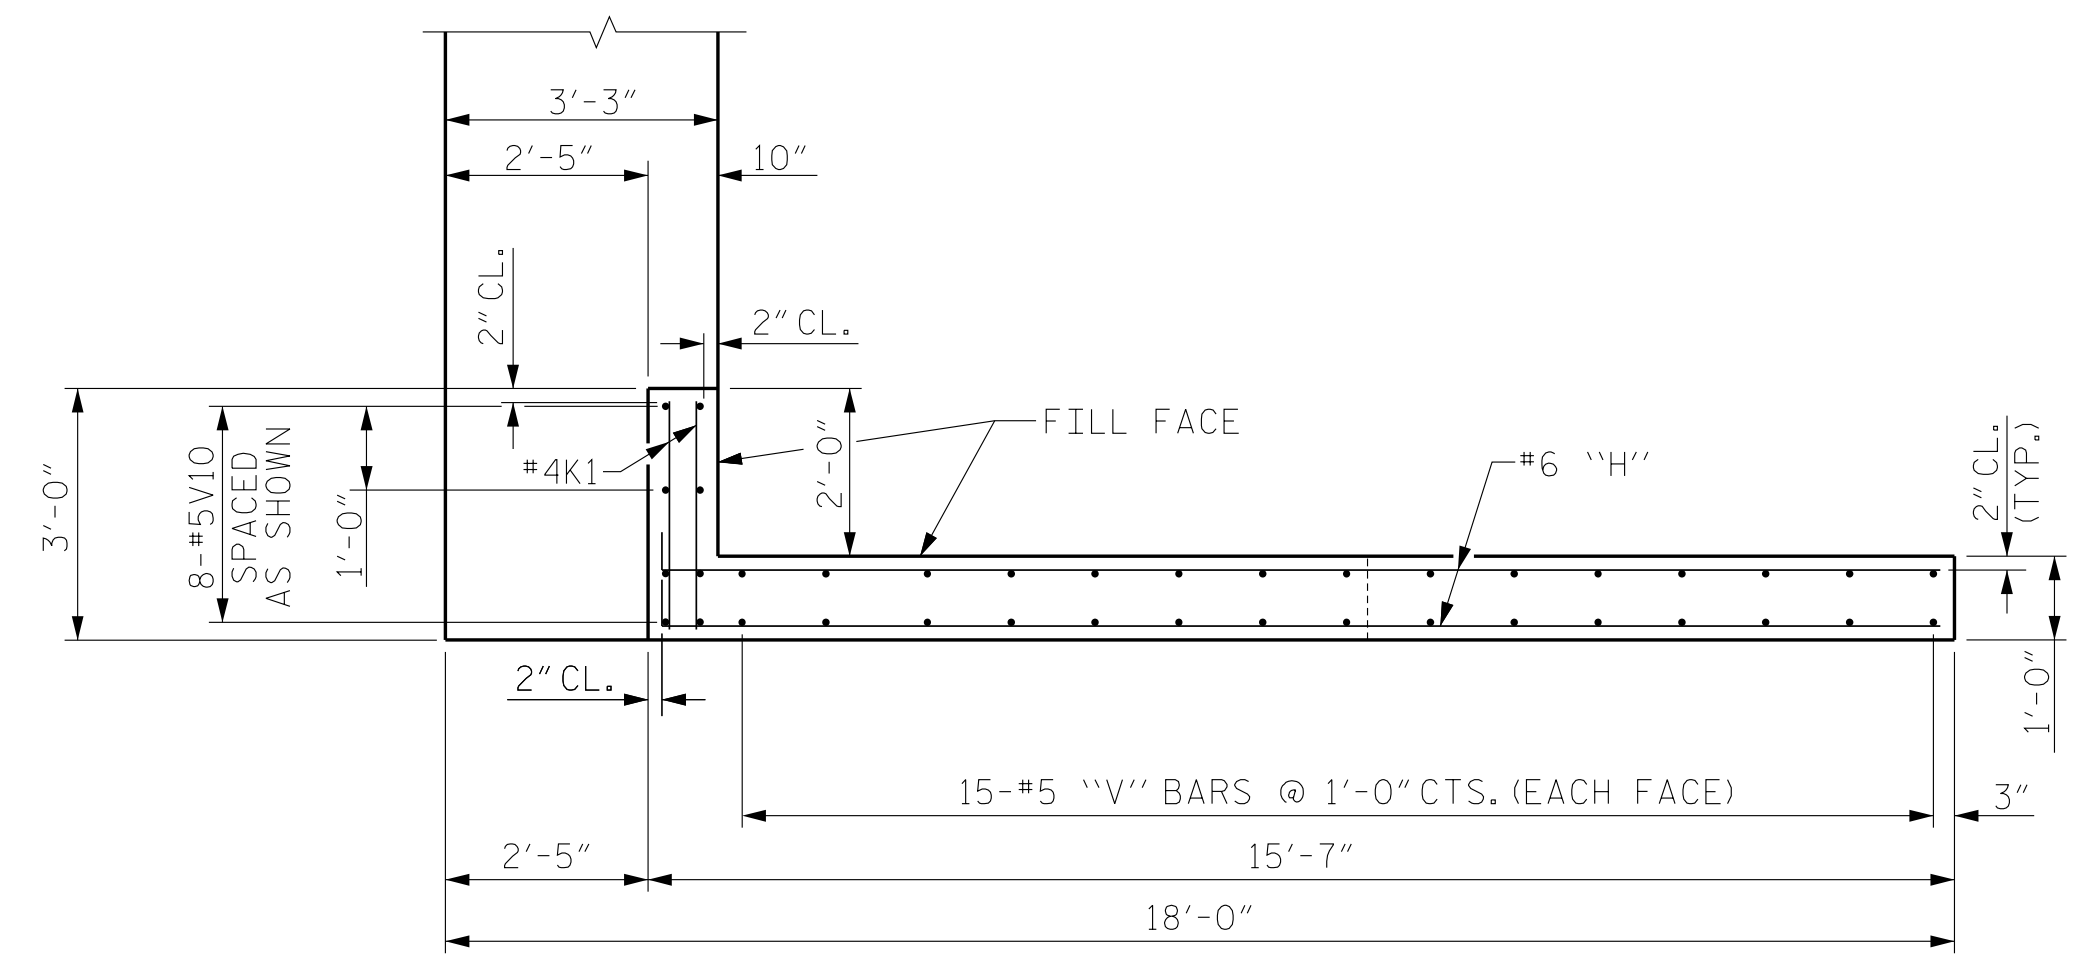


PLAN W1  
(STAGE II)

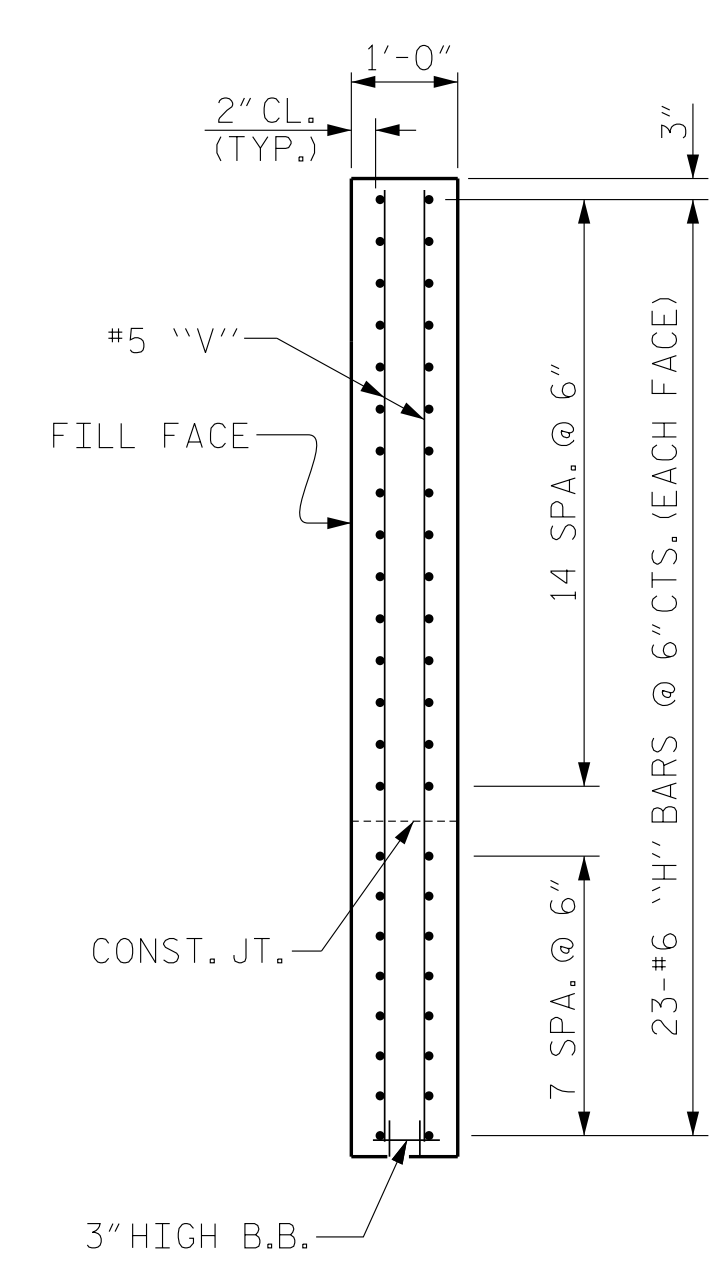

SECTION X-X

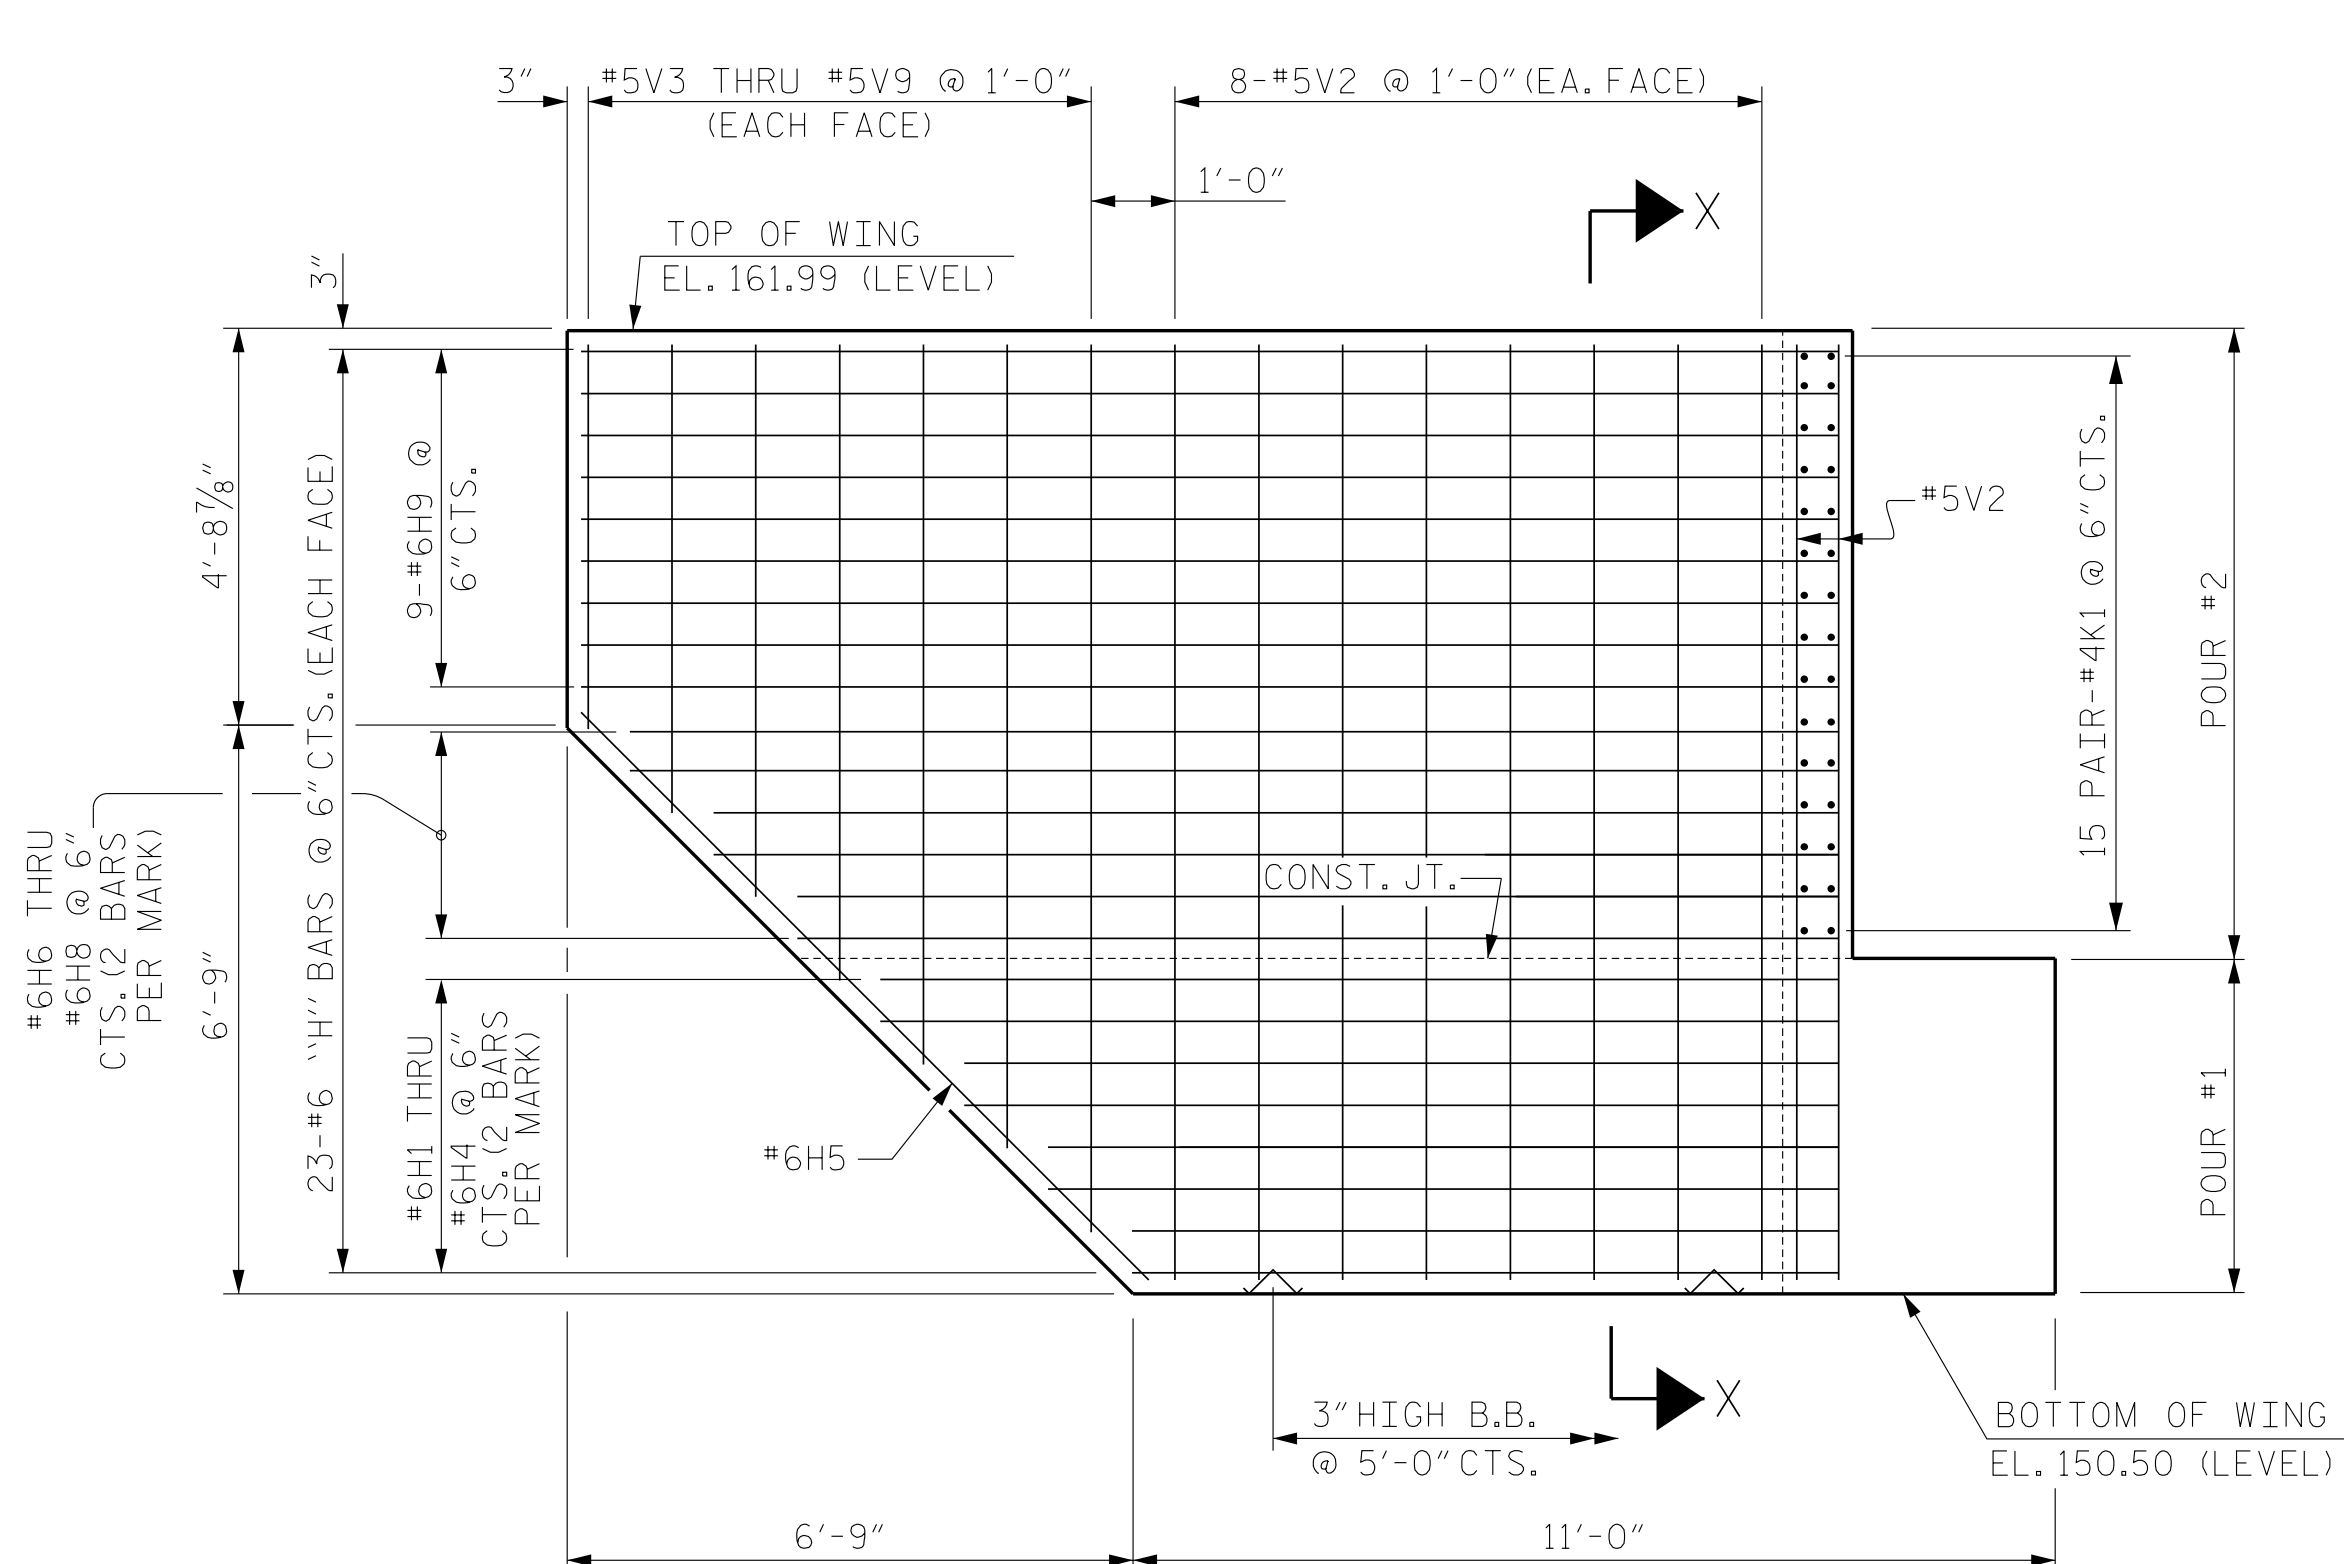

ELEVATION W2  
(STAGE I)

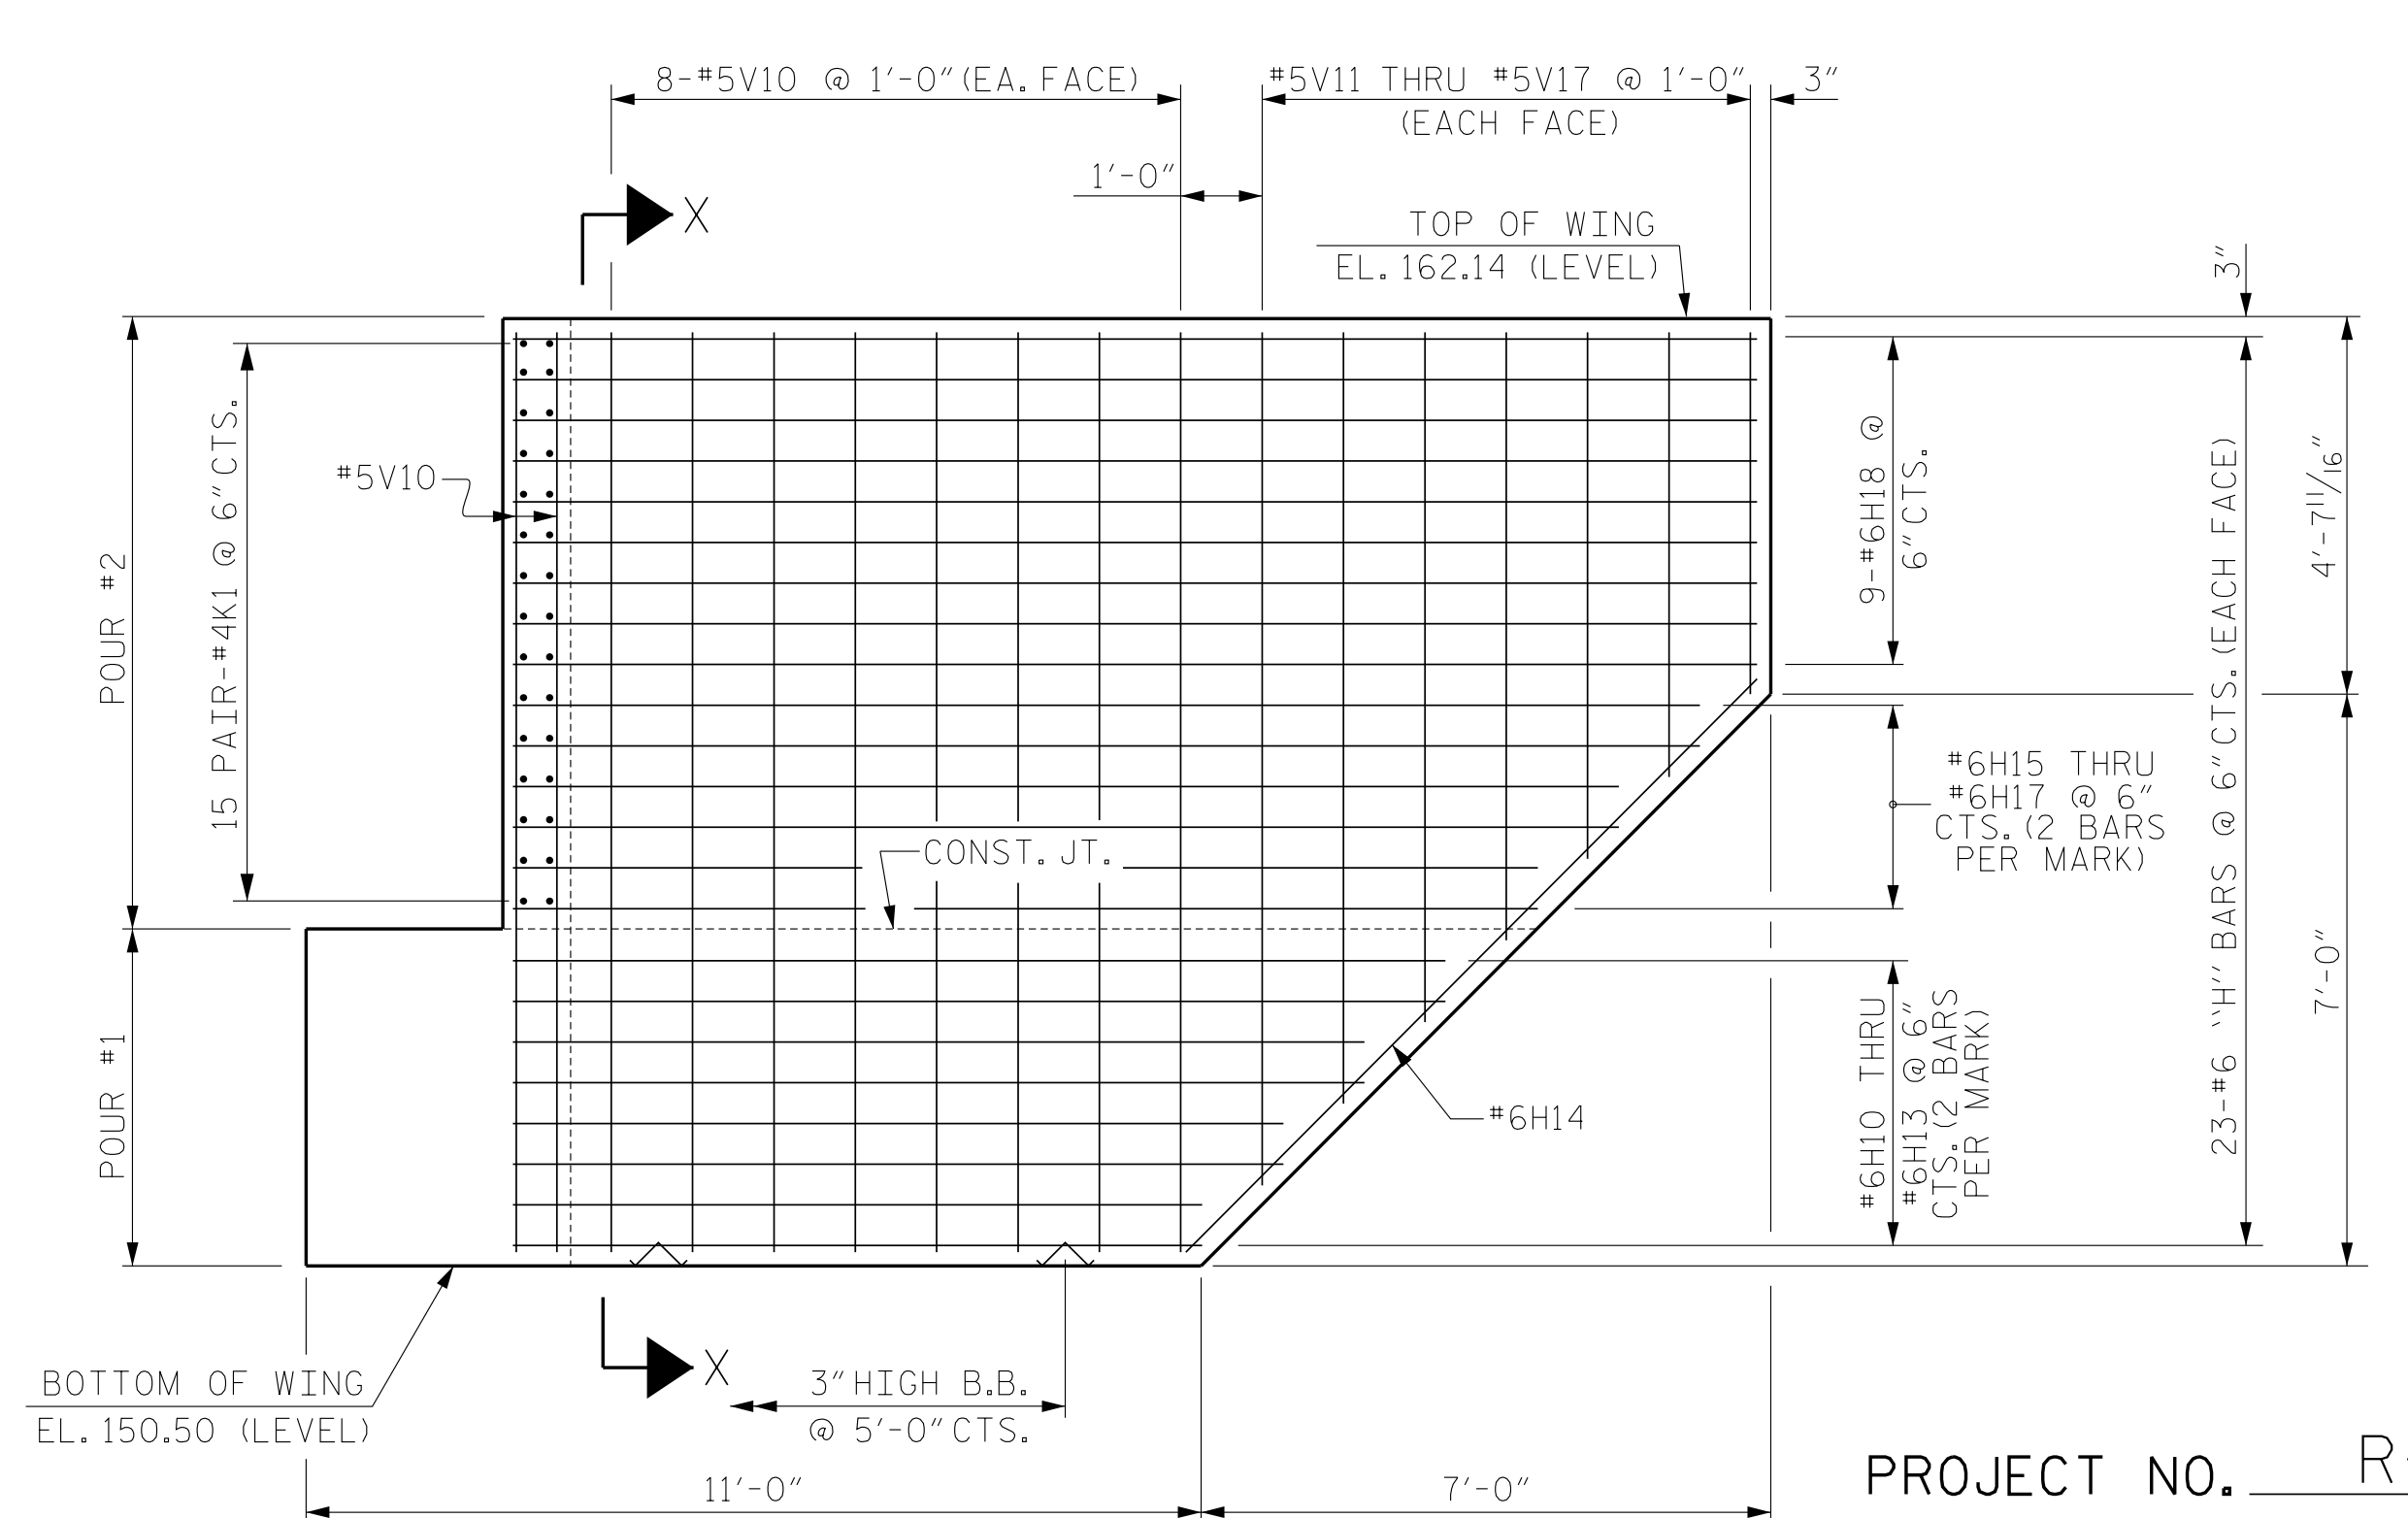

ELEVATION W1  
(STAGE II)

PROJECT NO. R-3825B  
JOHNSTON COUNTY  
STATION: 64+20.00 -L-

SHEET 3 OF 4


STATE OF NORTH CAROLINA  
DEPARTMENT OF TRANSPORTATION  
RALEIGH

SUBSTRUCTURE

END BENT 1  
WING DETAILS

REVISIONS					
NO.	BY:	DATE:	NO.	BY:	DATE:
1			3		
2			4		

SHEET NO. S-41
TOTAL SHEETS 59

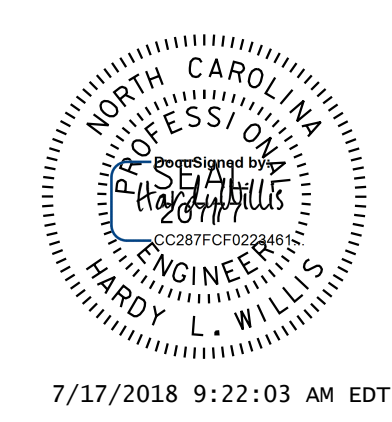

7/17/2018 9:22:03 AM EDT

**V&M**  
Vaughn & Melton  
Consulting Engineers

Asheville, NC  
Raleigh, NC  
Charlotte, NC  
Atlanta, GA

Boone, NC  
Tri-Cities, TN  
Knoxville, TN  
Spartanburg, SC  
Charleston, SC  
Middlesboro, KY

919-977-9455  
704-357-0488  
806-248-6600  
770-627-3590

Copyright © 2006 Vaughn & Melton, Inc. All Rights Reserved

DOCUMENT NOT CONSIDERED  
FINAL UNLESS ALL  
SIGNATURES COMPLETED

DWN. BY: WDC DATE: 7/2017  
CHKD. BY: ACO DATE: 12/2017  
DES. EGR. OF RECORD: ACO DATE: 12/2017