



PLAN W2

(STAGE I)

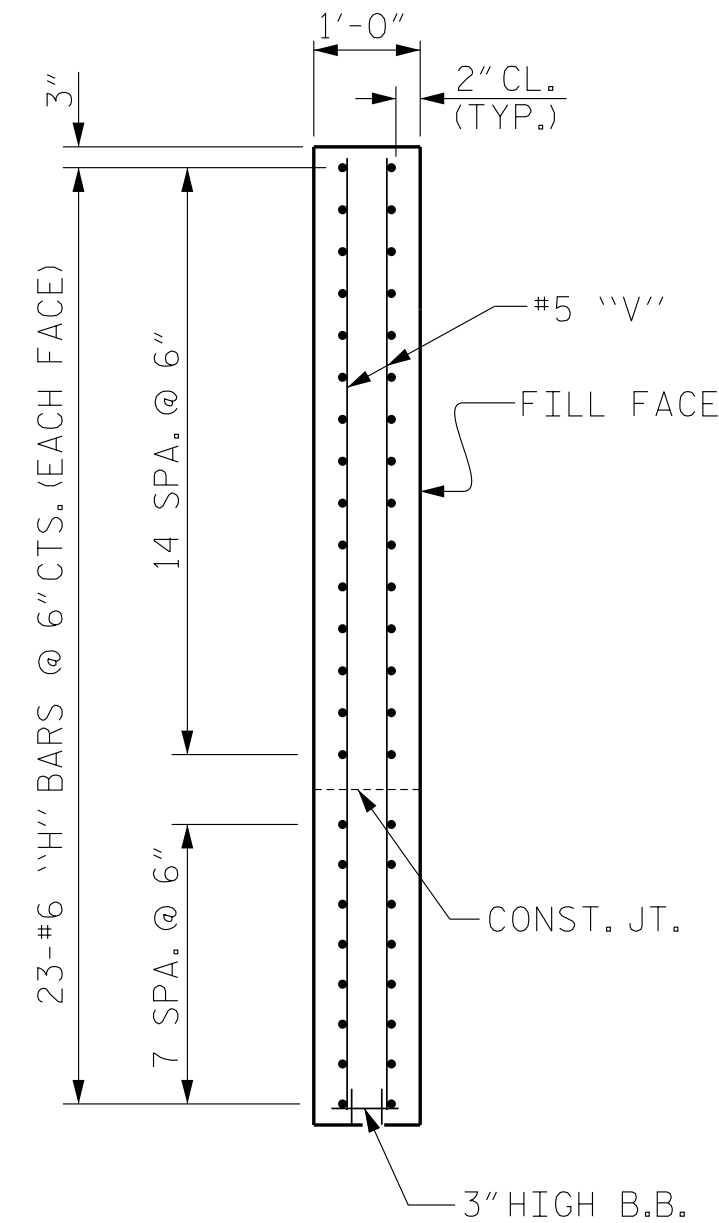


SECTION X-X

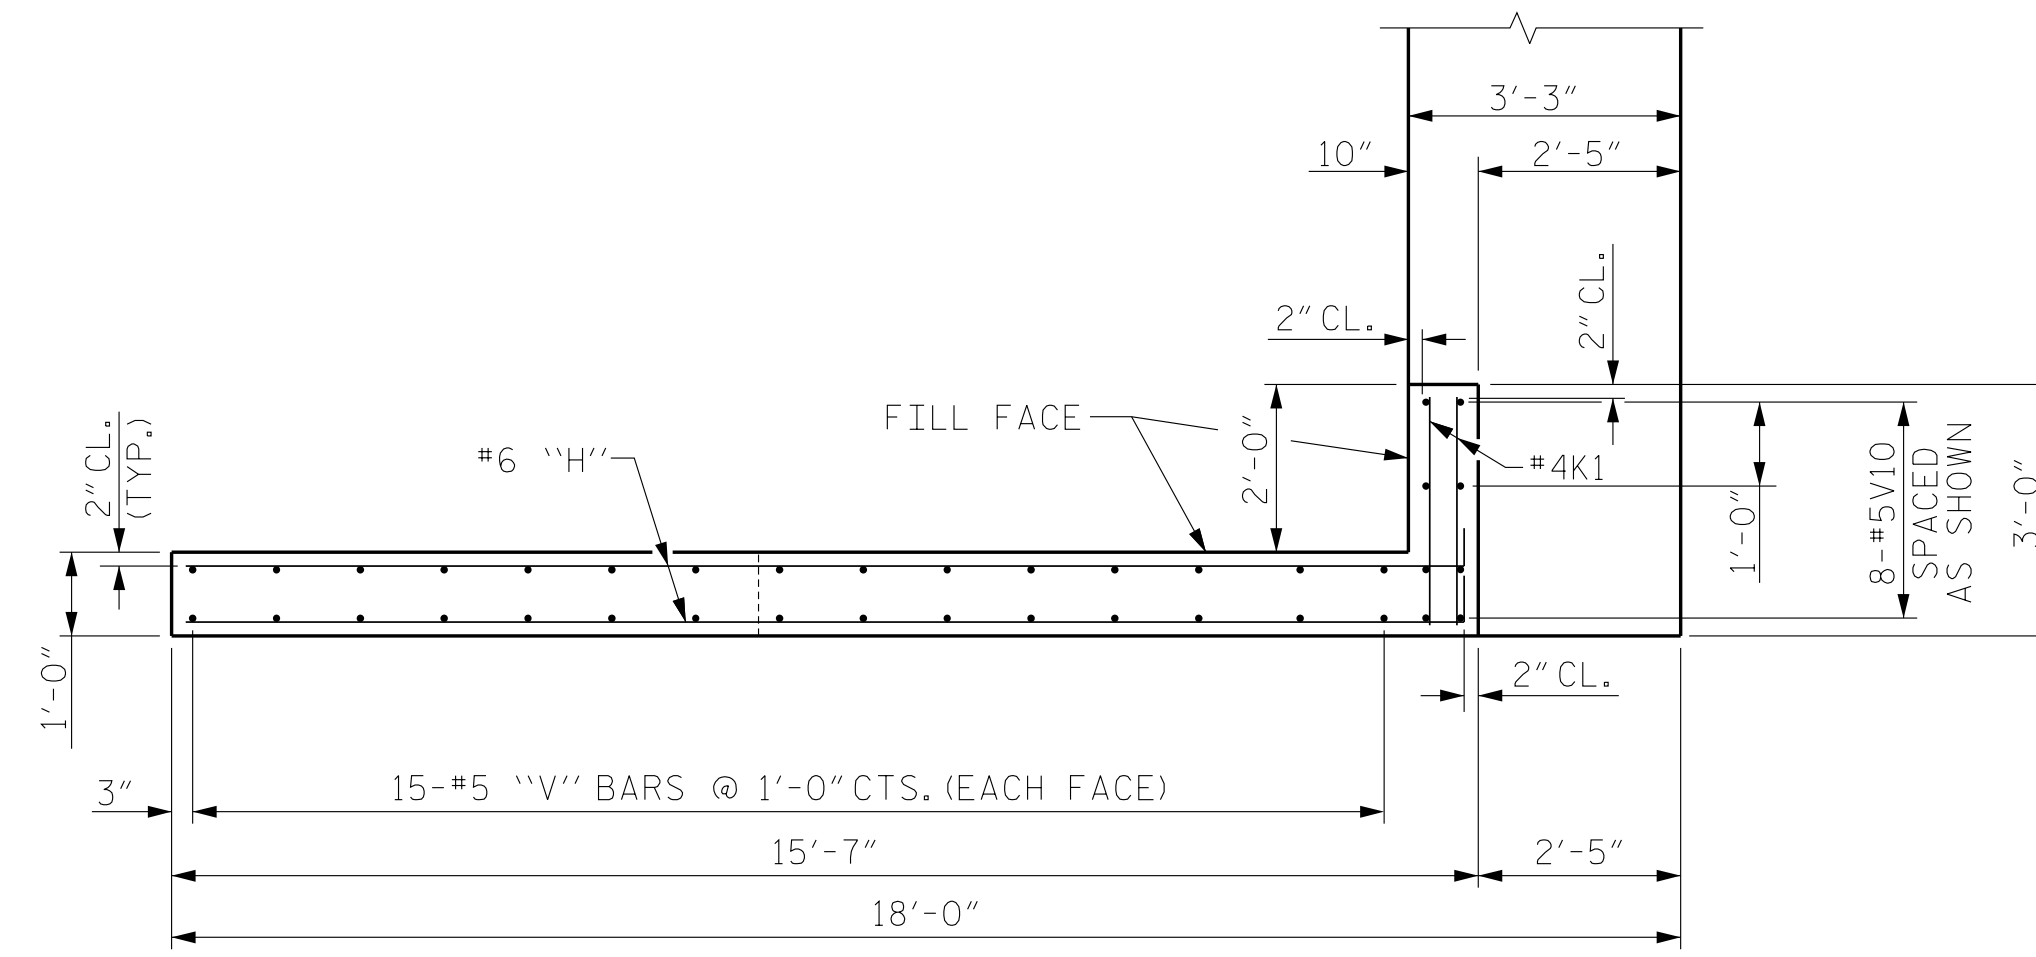


PLAN W1

(STAGE II)

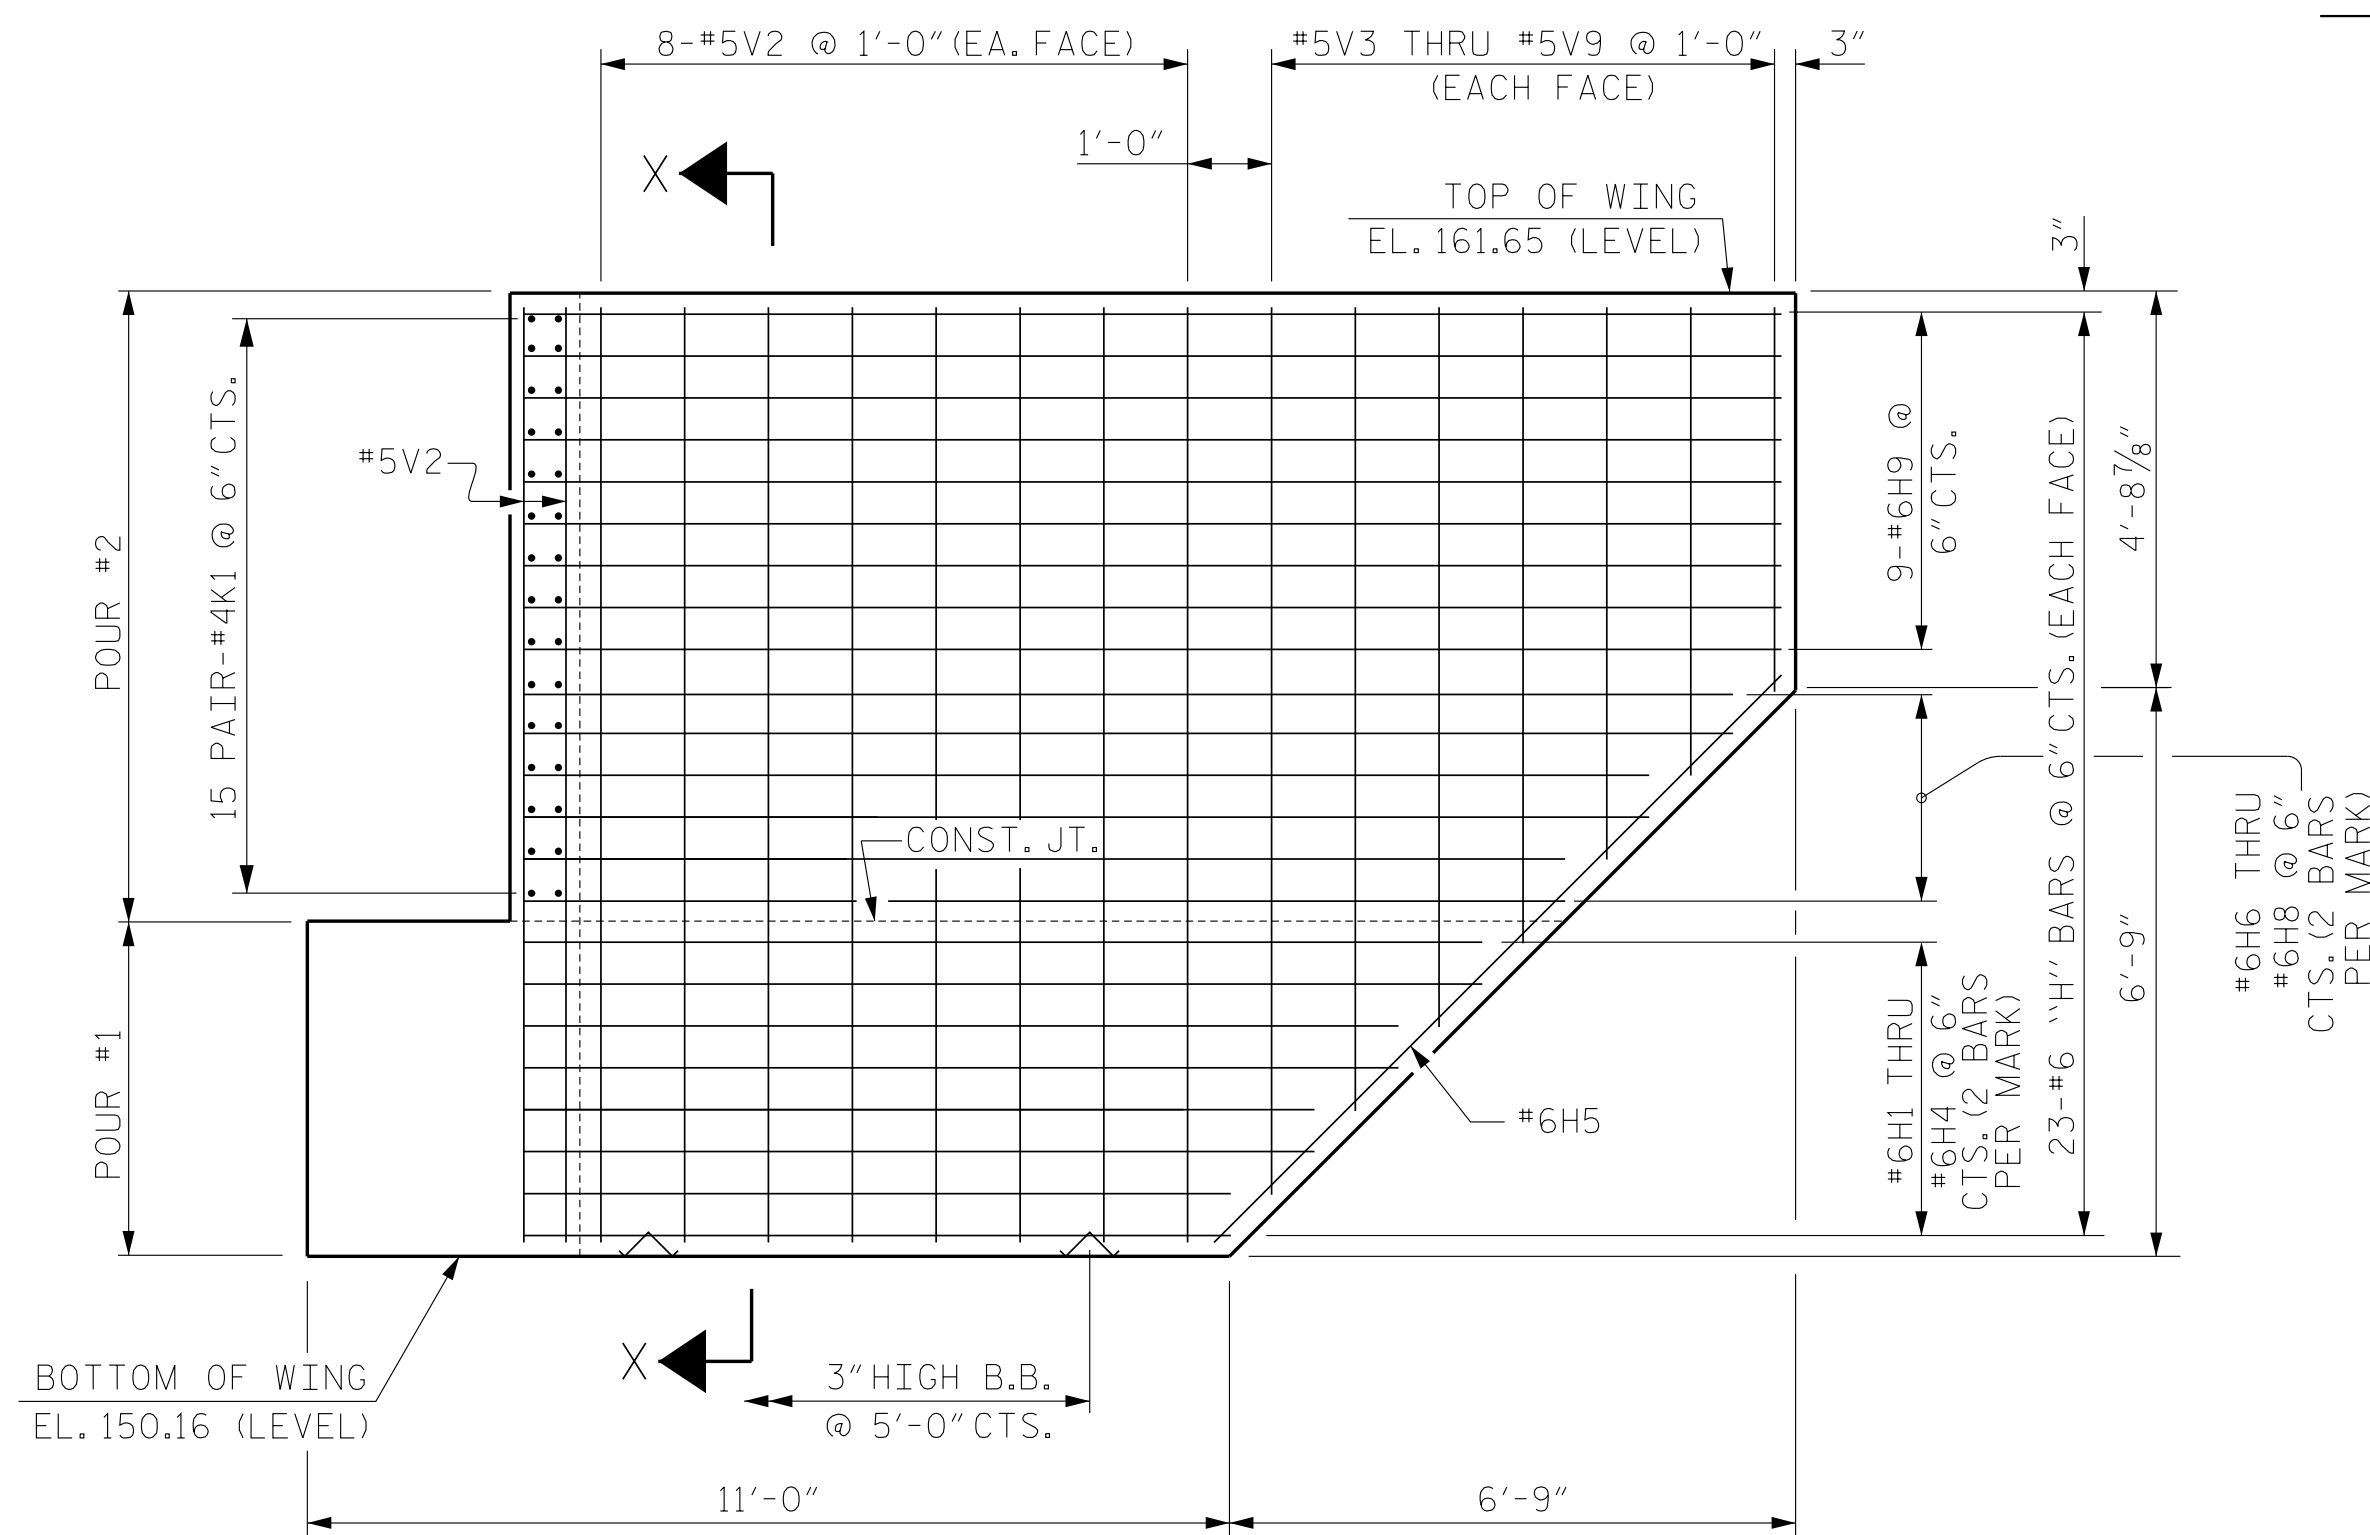

ELEVATION W2

(STAGE I)

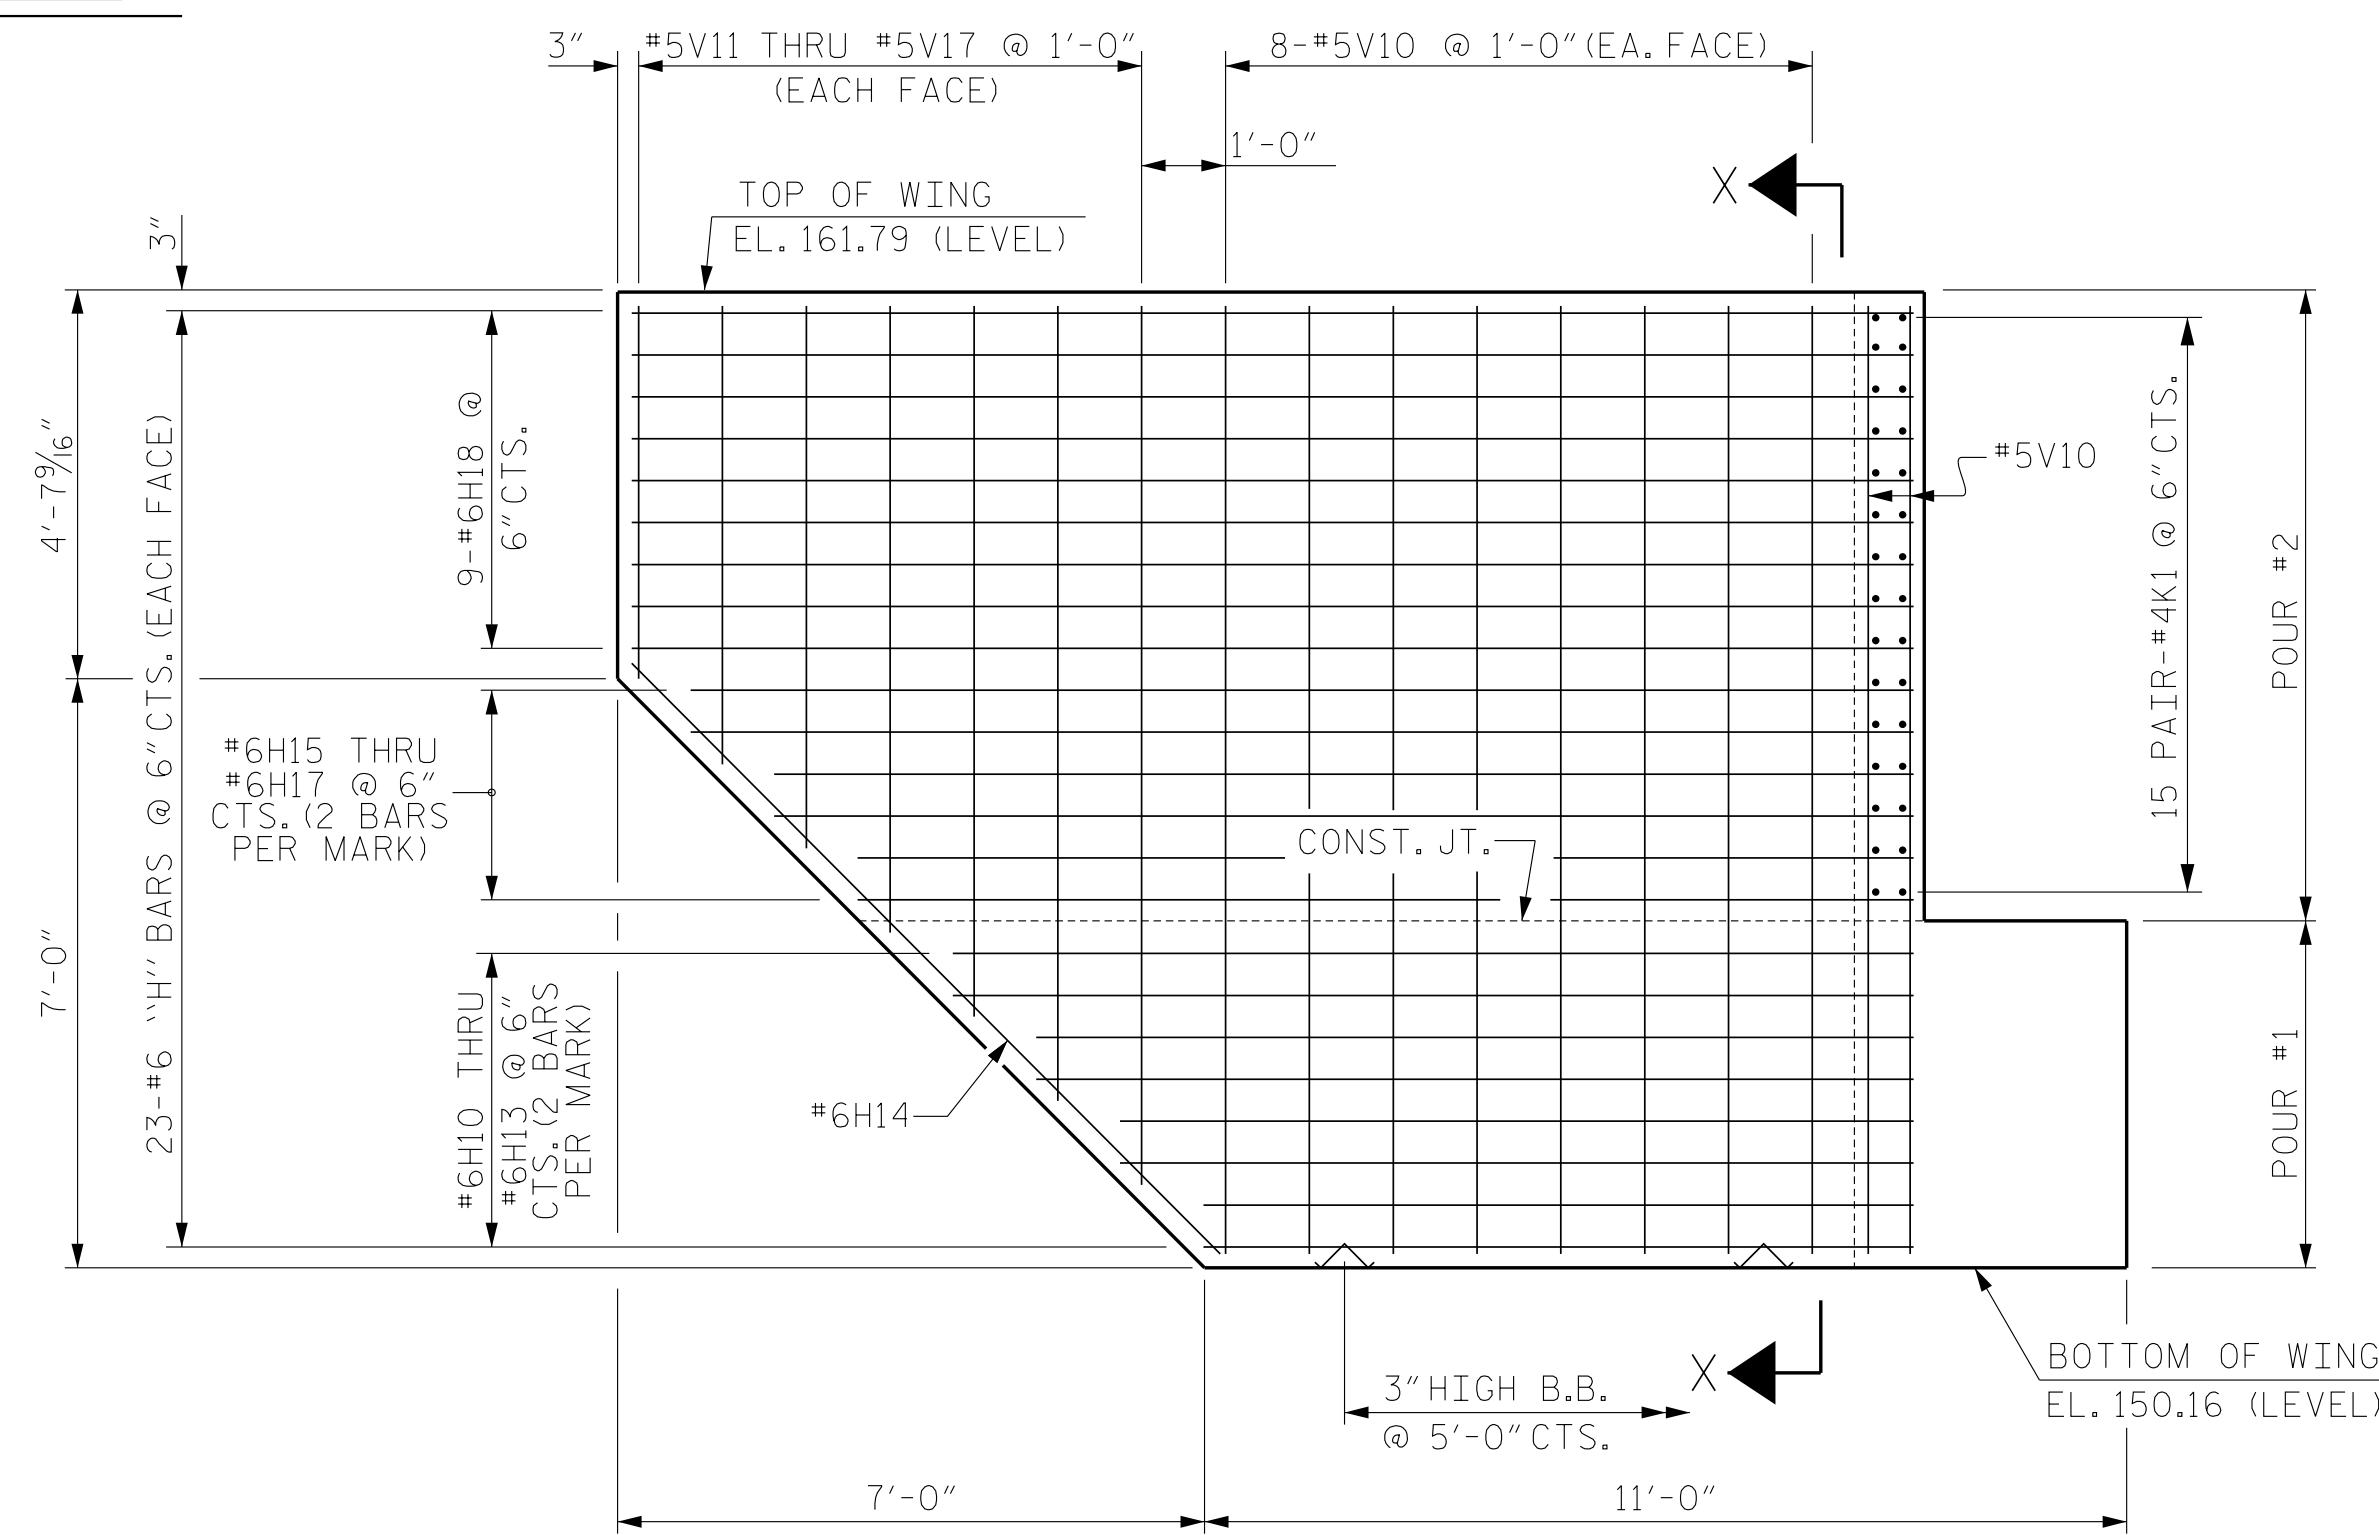

ELEVATION W1


(STAGE II)

PROJECT NO. R-3825B
 JOHNSTON COUNTY
 STATION: 64+20.00 -L-

SHEET 3 OF 4

STATE OF NORTH CAROLINA
 DEPARTMENT OF TRANSPORTATION
 RALEIGH

SUBSTRUCTURE
 END BENT 2
 WING DETAILS

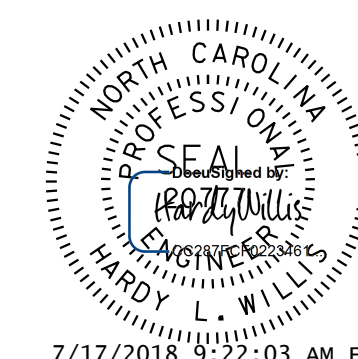

V&M
 Vaughn & Melton
 Consulting Engineers

Asheville, NC 828-253-2796
 Raleigh, NC 919-977-9455

Boone, NC 828-355-9933
 Tri-Cities, TN 423-467-8401
 Knoxville, TN 865-546-5800
 Spartanburg, SC 864-574-4775
 Charleston, SC 843-974-5650
 Middlesboro, KY 606-248-6600
 Atlanta, GA 770-627-3590

Copyright © 2006 Vaughn & Melton, Inc. All Rights Reserved

DOCUMENT NOT CONSIDERED
 FINAL UNLESS ALL
 SIGNATURES COMPLETED

DWN. BY: WDC DATE: 7/2017
 CHKD. BY: ACO DATE: 12/2017
 DES. EGR. OF RECORD: ACO DATE: 12/2017

REVISIONS						SHEET NO. S-53
NO.	BY:	DATE:	NO.	BY:	DATE:	
1			3			TOTAL SHEETS 59
2			4			