



PART PLAN - ROOF SLAB
(STAGE II)
SCALE: NOT TO SCALE

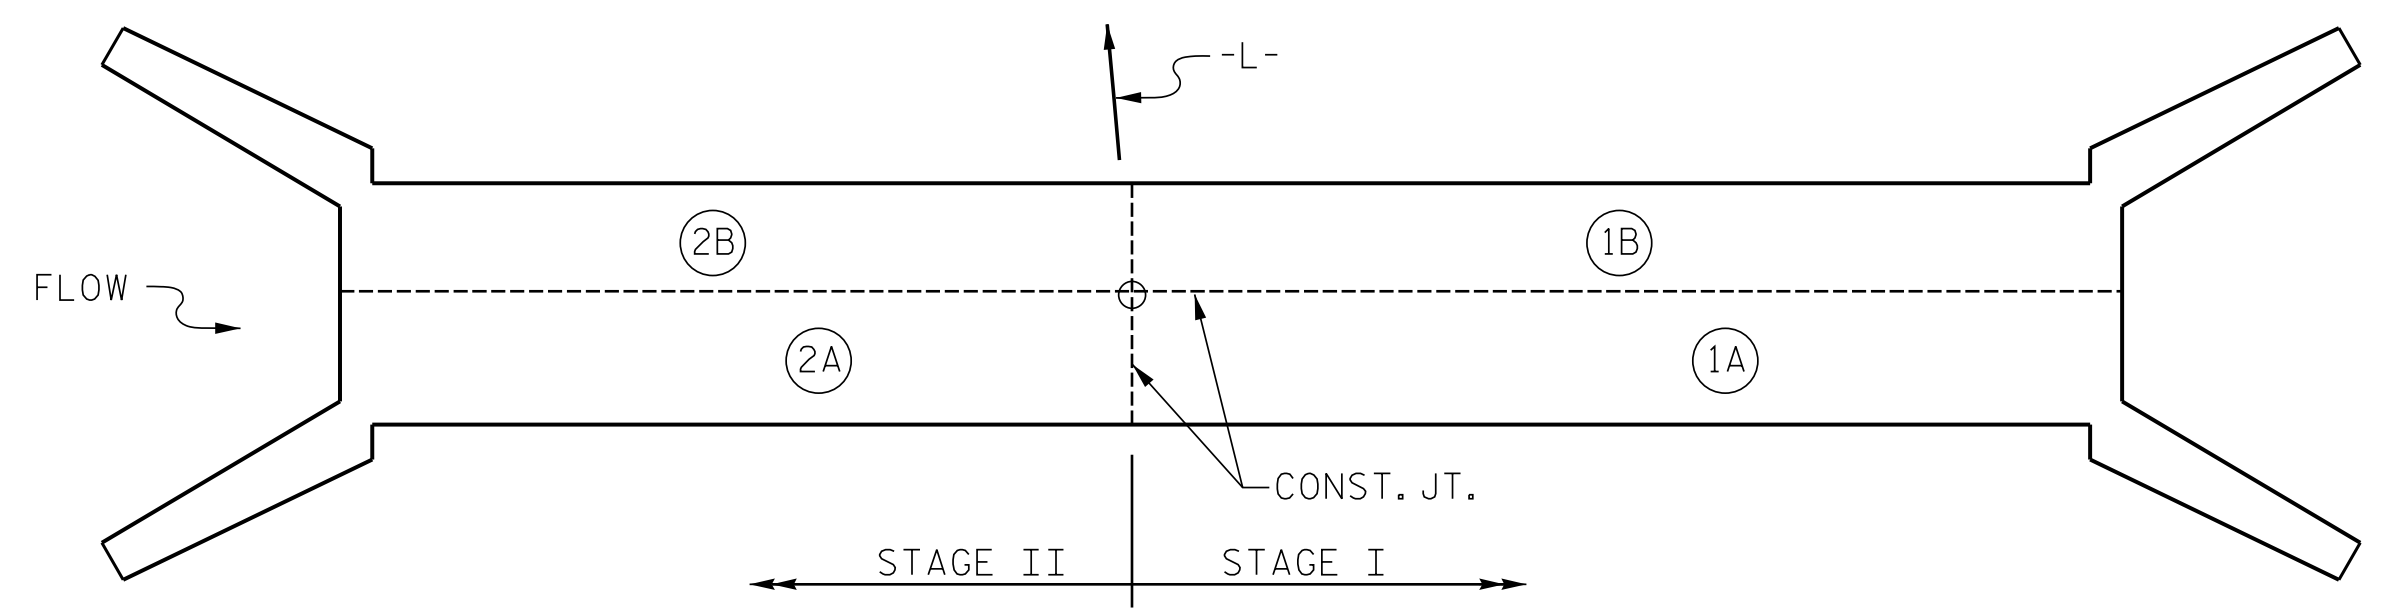

STAGING DIAGRAM
CONSTRUCT THE CULVERT IN THE FOLLOWING SEQUENCE:
1A, 1B, 2A, 2B.
SHIFT TRAFFIC BETWEEN 1B AND 2A.

PROJECT NO. R-3825B
JOHNSTON COUNTY
STATION: 167+03.45 -L-
SHEET 5 OF 10

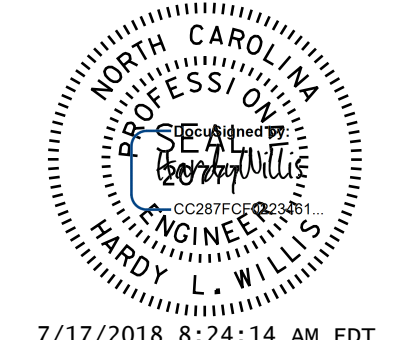

DOCUMENT NOT CONSIDERED
FINAL UNLESS ALL
SIGNATURES COMPLETED

V&M
Vaughn & Melton
Consulting Engineers
Asheville, North Carolina
828-253-2796

- Boone, NC 828-355-9933
- Charlotte, NC 704-357-0488
- Raleigh, NC 919-977-9455
- Knoxville, TN 865-546-5800
- Spartanburg, SC 864-574-4775
- Charleston, SC 843-974-5650
- Middlesboro, KY 606-248-6600
- Atlanta, GA 770-627-3590

Copyright © 2006 Vaughn & Melton, Inc. All Rights Reserved

STATE OF NORTH CAROLINA
DEPARTMENT OF TRANSPORTATION
RALEIGH
DOUBLE 12'X12'
CONCRETE BOX CULVERT
ON MILL CREEK
UNDER NC 42 BETWEEN
SR 2677 AND SR 1704
(STAGE II)

DSG. ENG. OF RECORD.: CDB			REVISIONS			SHEET NO. C1-5	
DWN. BY: MAF	DATE: 12/17		NO. 1	BY:	DATE:	TOTAL SHEETS	10
CHKD. BY: HLW	DATE: 12/17		NO. 2	BY:	DATE:		
			NO. 3	BY:	DATE:		
			NO. 4	BY:	DATE:		

V & M PROJECT NO.: 31740-03