



PLAN VIEW

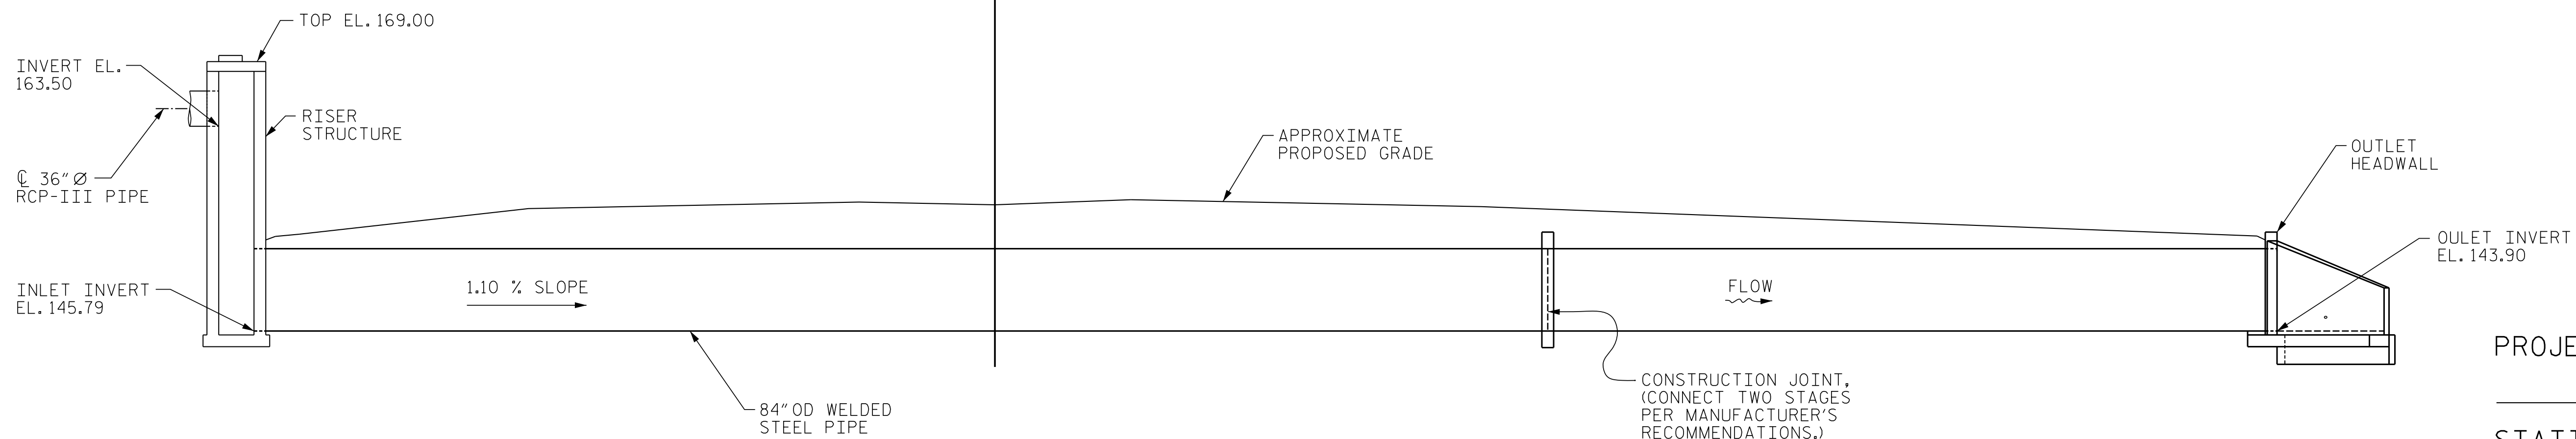

ELEVATION

PROJECT NO. R-3825B  
JOHNSTON COUNTY  
 STATION: 114+23.00 -L-

SHEET 2 OF 7

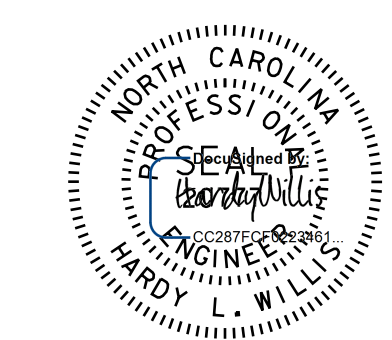

DOCUMENT NOT CONSIDERED  
 FINAL UNLESS ALL  
 SIGNATURES COMPLETED

**V&M**  
**Vaughn & Melton**  
 Consulting Engineers

Asheville, North Carolina 828-253-2796

Boone, NC 828-355-9933  
 Tri-Cities, TN 423-467-8401  
 Knoxville, TN 865-546-5800  
 Spartanburg, SC 864-574-4715  
 Charleston, SC 843-934-5650  
 Middlesboro, KY 606-248-6600  
 Raleigh, NC 919-977-9455  
 Charlotte, NC 704-357-0488  
 Atlanta, GA 770-627-3590

Copyright © 2006 Vaughn & Melton, Inc. All Rights Reserved

STATE OF NORTH CAROLINA  
 DEPARTMENT OF TRANSPORTATION  
 RALEIGH

**84" OD WELDED STEEL  
 PIPE W/ RISER STRUCTURE**

ON UT TO NEUSE RIVER  
 UNDER NC 42 BETWEEN  
 SR 1704 AND SR 2677

REVISIONS						SHEET NO. C2-2
NO.	BY:	DATE:	NO.	BY:	DATE:	
1			3			TOTAL SHEETS 7
2			4			

DSG. ENG. OF RECORD: CB  
 DWN. BY: MAF DATE: 3/18  
 CHKD. BY: HLW DATE: 3/18

V & M PROJECT NO.: 31740-03