


STATE	PROJECT NO.	SHEET NO.	TOTAL SHEETS
N.C.	WBS# 50442.3.1 I-5798		5
F.A. PROJECT NO.		NHPIM - 0485 (049)	

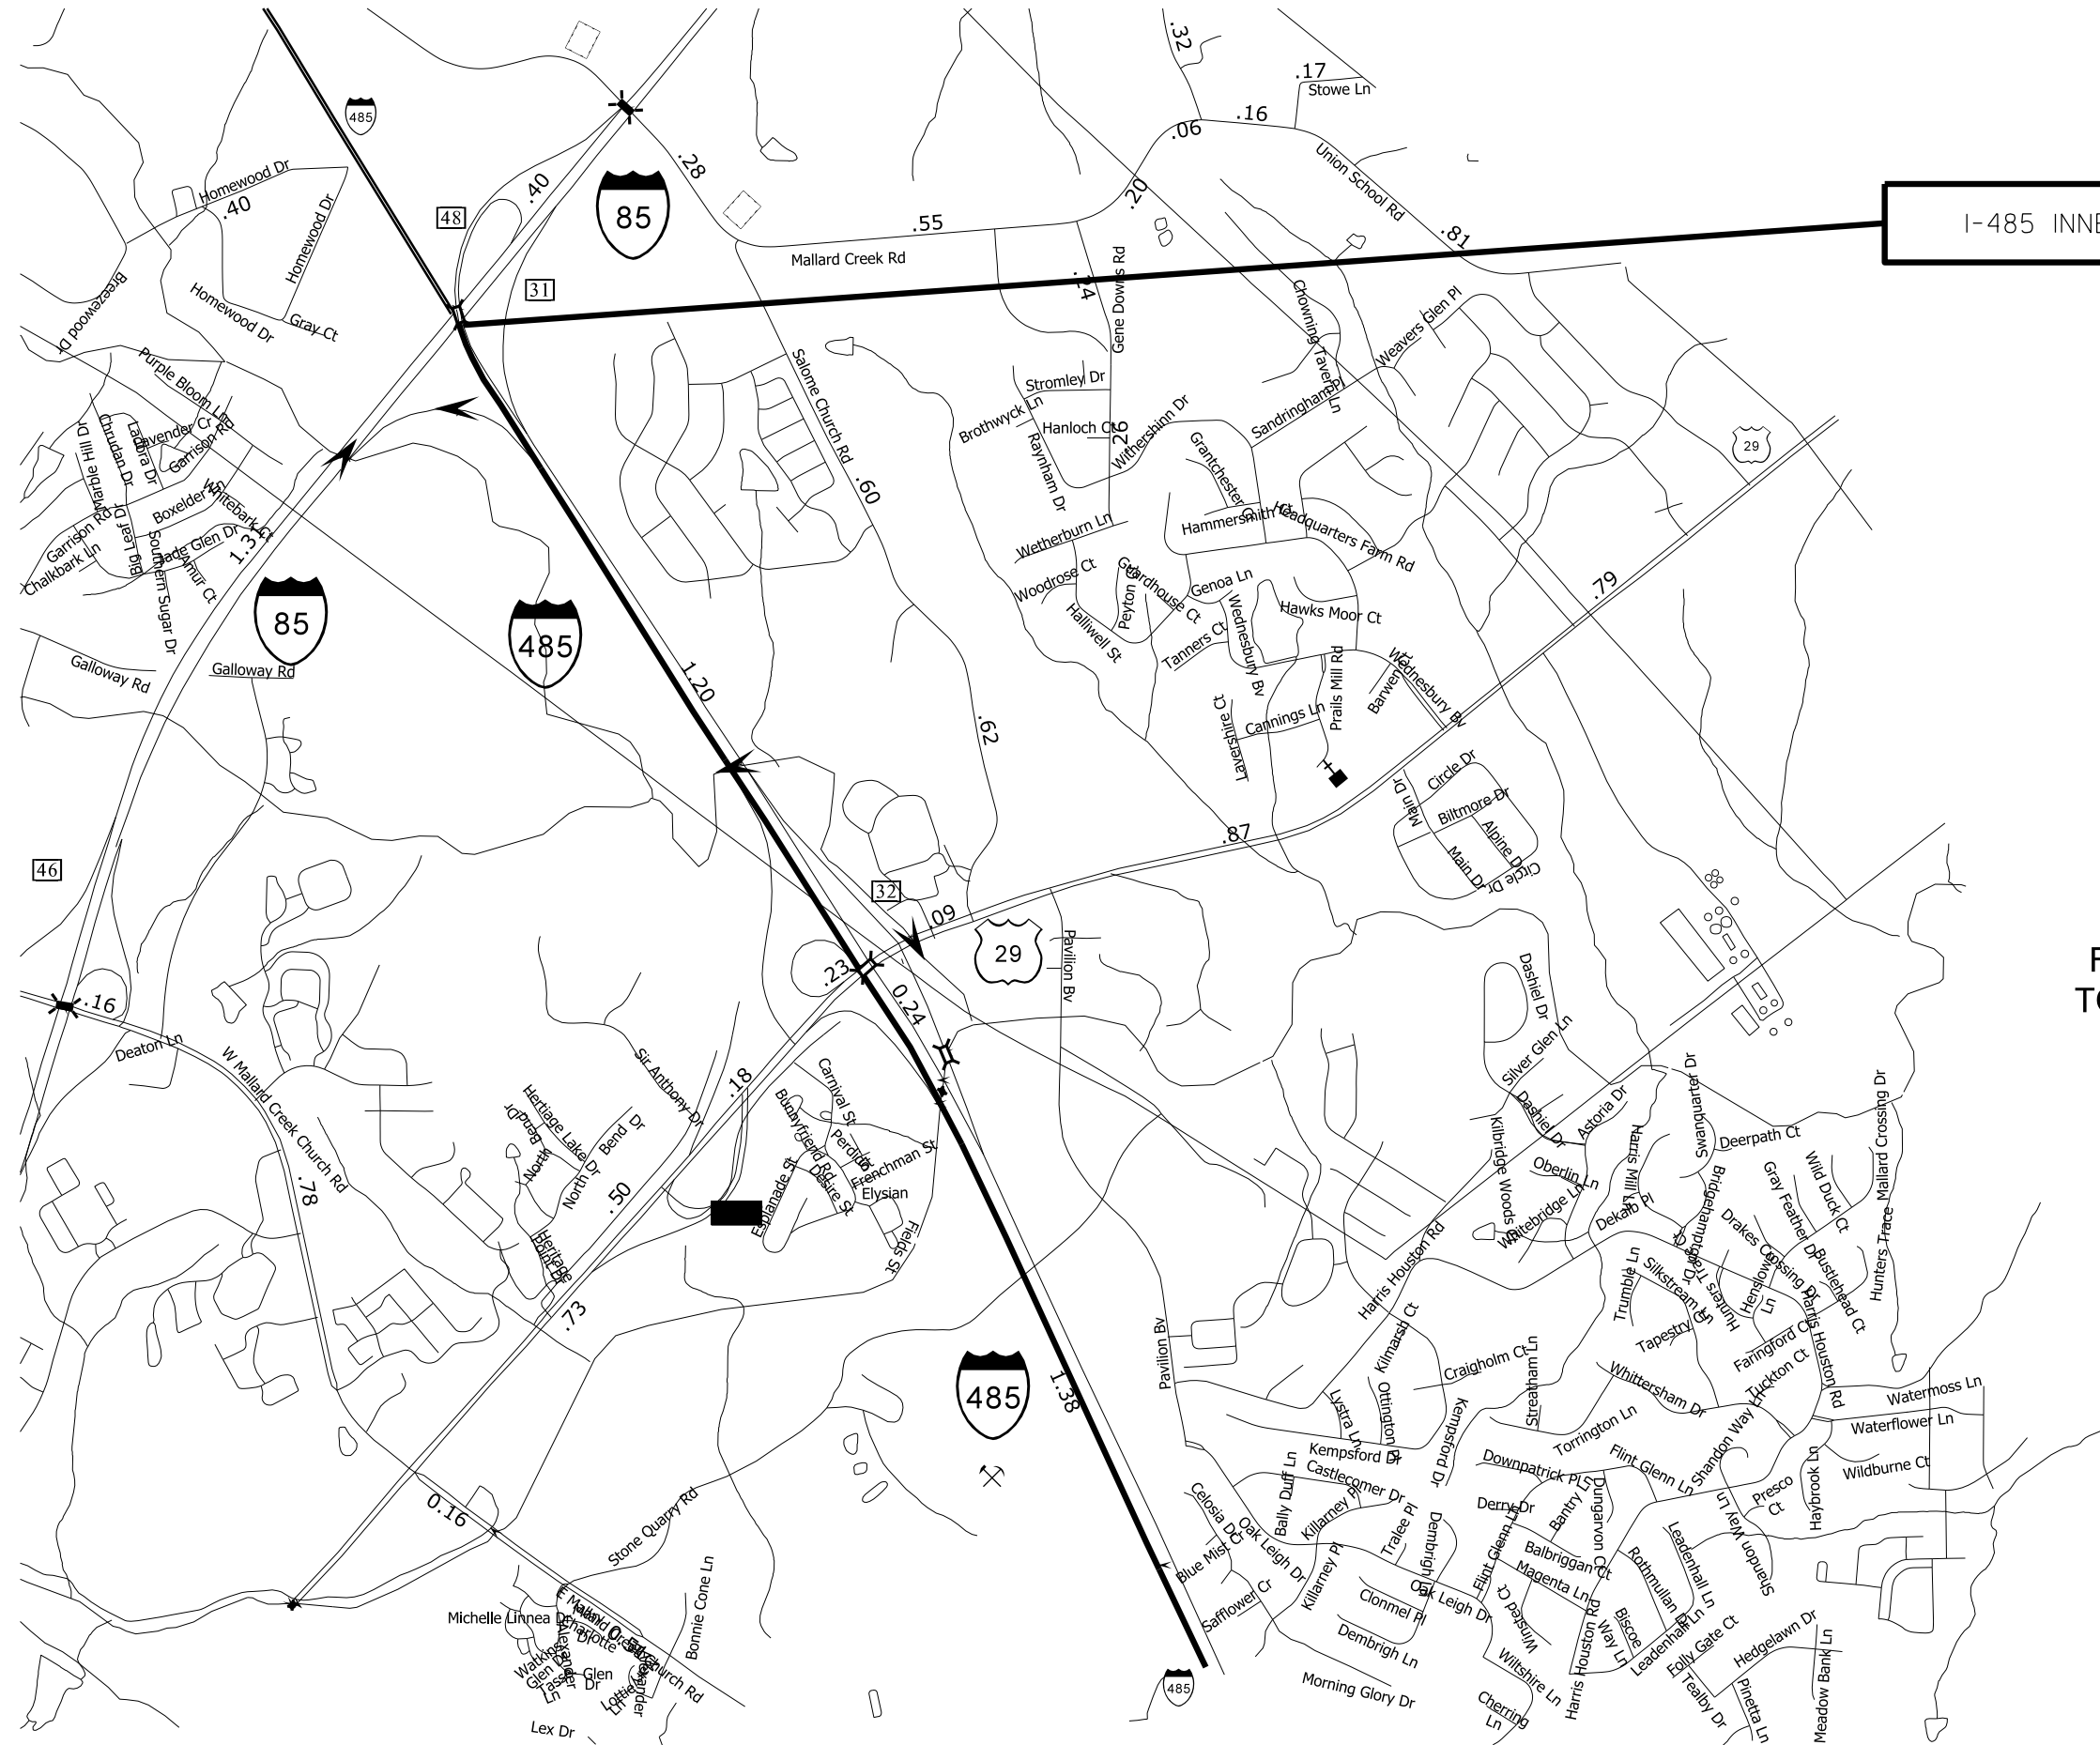

I-485 INNER LOOP



ENLARGED MUNICIPAL AND SUBURBAN AREAS

MECKLENBURG COUNTY

NORTH CAROLINA

PREPARED BY THE
NORTH CAROLINA DEPARTMENT OF TRANSPORTATION
DIVISION OF HIGHWAYS - DIVISION 10

INTERSTATE 485 PROJECT LIMITS:
FROM BRIDGE DECK OVER I-85 NORTH
TO BEGINNING OF DECELERATION LANE
NORTH OF NC 49

I-5798 I-485 PAVEMENT PRESERVATION			REVISIONS
SCALE	-NA-		
DATE			
DWG. BY	CLB		
DESIGN BY	DMW		
APPROVED	JHE		