


STATE	PROJECT NO.	SHEET NO.	TOTAL SHEETS
N.C.	WBS# 50442.3, I-5798		7
F.A. PROJECT NO.		NHPIM - 0485 (049)	

MAP #7 RAMP
FROM I-485 INNER LOOP
TO NC 29

MAP #6 RAMP
FROM NC 29 WEST
TO I-485 OUTER LOOP

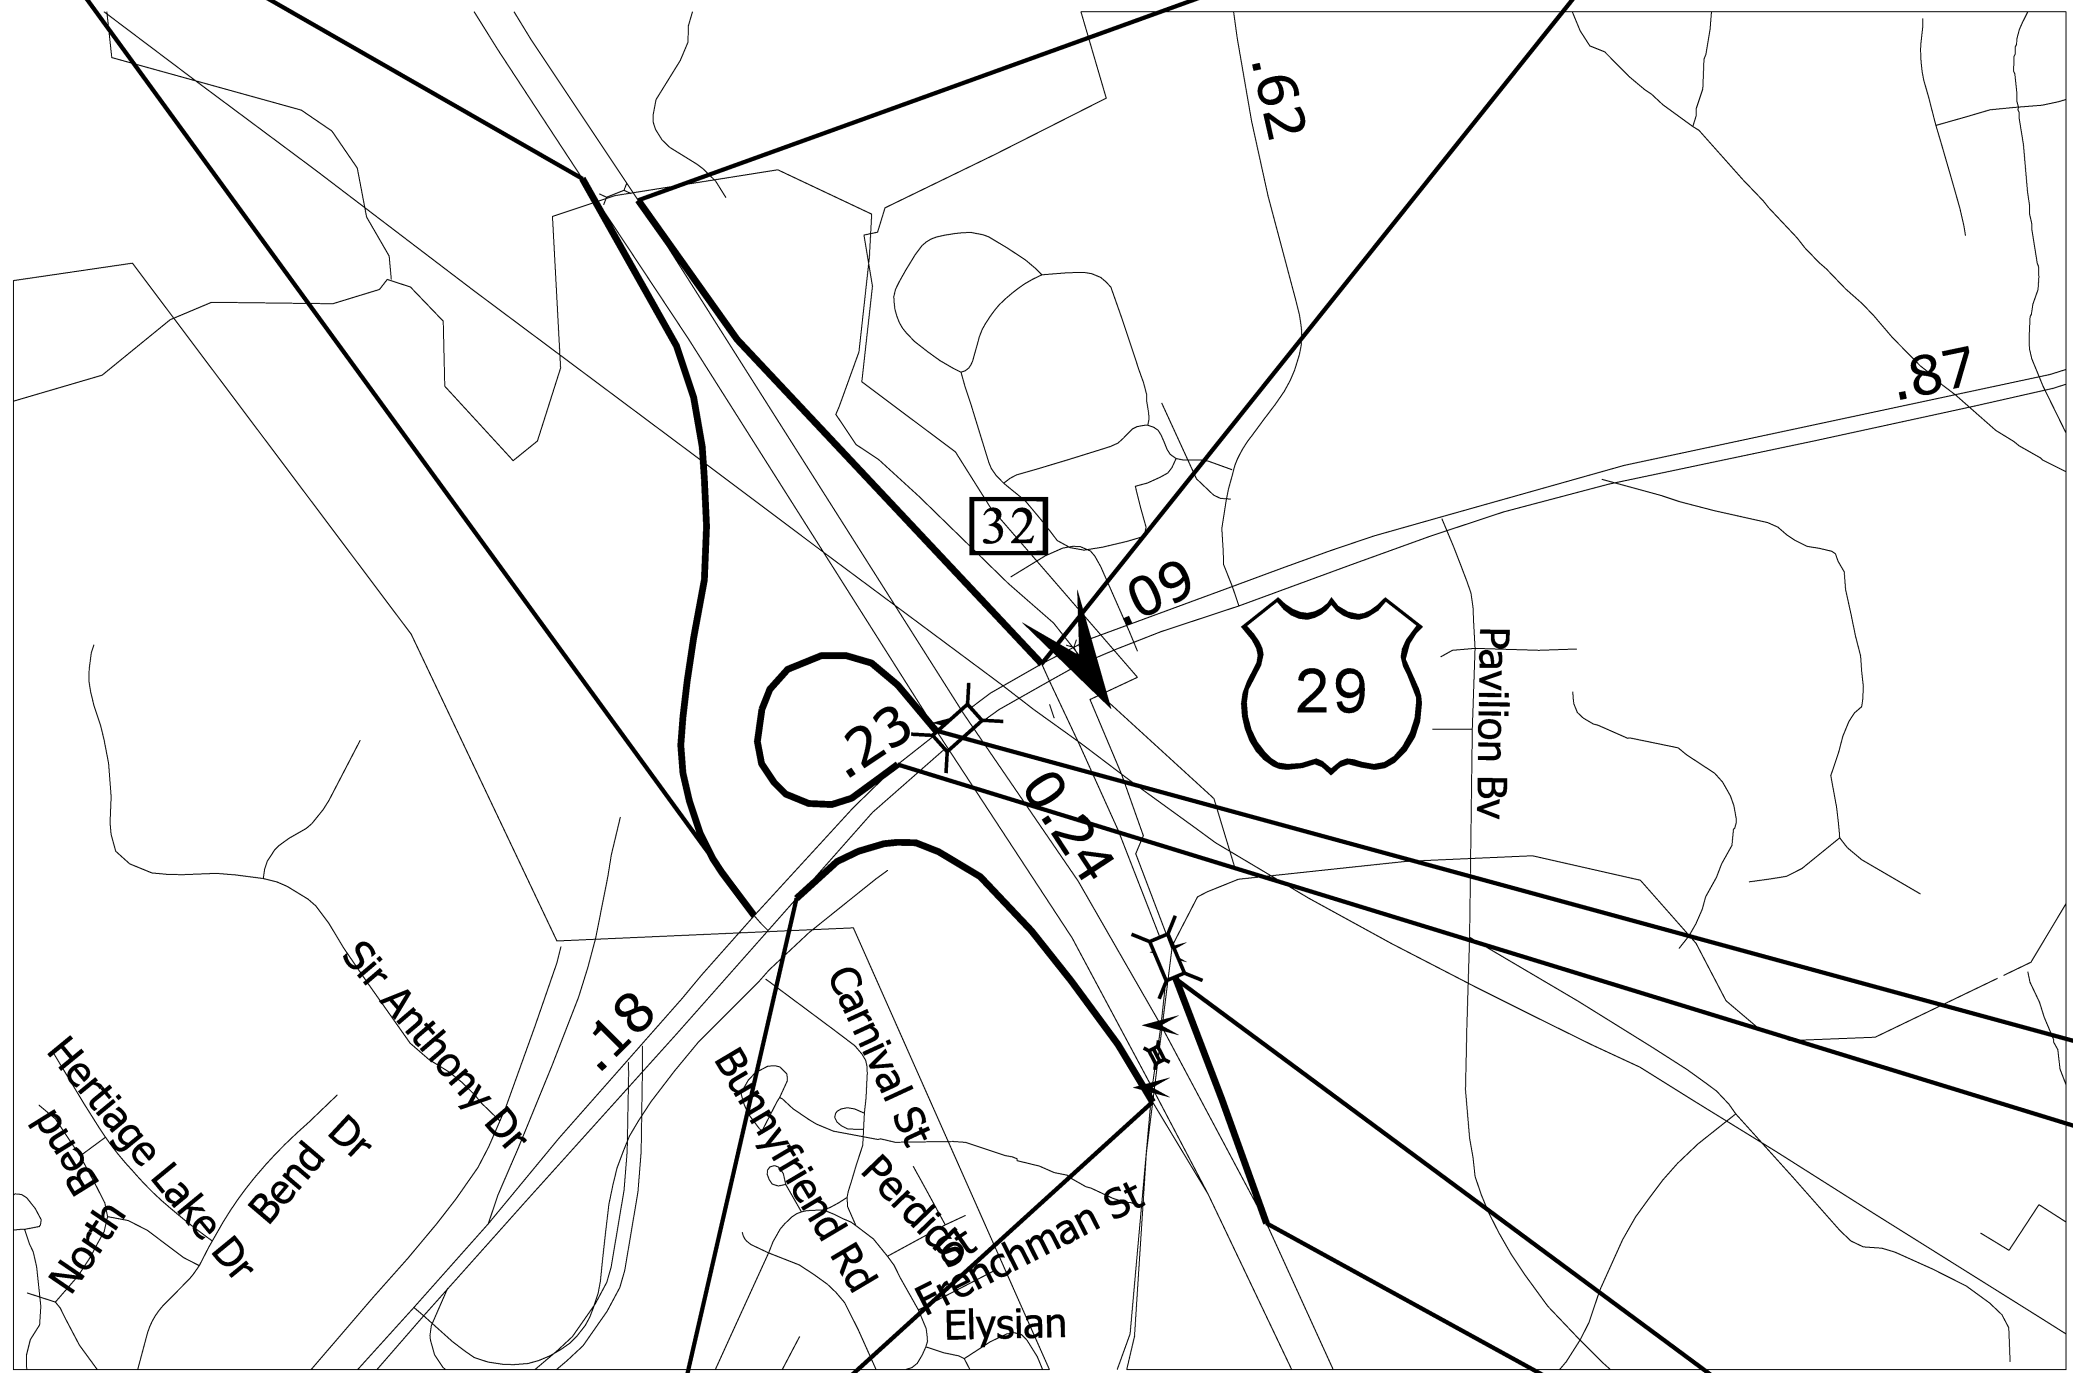

ENLARGED MUNICIPAL AND SUBURBAN AREAS
MECKLENBURG COUNTY
NORTH CAROLINA
PREPARED BY THE
NORTH CAROLINA DEPARTMENT OF TRANSPORTATION
DIVISION OF HIGHWAYS - DIVISION 10

**INTERSTATE 485 PROJECT LIMITS:
RAMPS AND LOOPS FOR I-485 AND NC 29**

MAP #8 LOOP
FROM NC 29 WEST
TO I-485 INNER

MAP #9 RAMP FROM
NC 29 EAST TO
I-485 INNER

MAP #5 RAMP
FROM I-485 OUTER LOOP
TO BRIDGE DECK

I-5798
I-485 PAVEMENT PRESERVATION

SCALE	-NA-		REVISIONS
DATE			
DWG. BY	CLB		
DESIGN BY	DMW		
APPROVED	JHE		