


APPROVED: Charles A. Johnson, III
9941565B47F54A8

DATE: 4/23/2018

SEAL

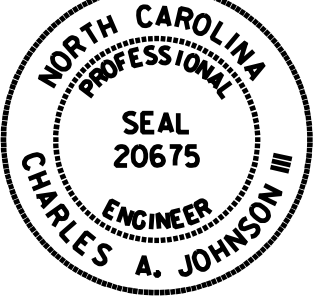


DOCUMENT NOT CONSIDERED FINAL UNLESS ALL SIGNATURES COMPLETED

SIGN NUMBER: 21
 TYPE: A (OVHD)
 QUANTITY: 1
 SIGN WIDTH: 21'-6"
 HEIGHT: 12'-0"
 TOTAL AREA: 258.0 Sq.Ft.
 BORDER TYPE: FLUSH
 RECESS: 0"
 WIDTH: 2"
 RADII: 12"
 NO. Z BARS: 3
 LENGTH: 250.0

SYMBOL	X	Y	WID	HT
M1_4	15.5	94.5	36	36
M1_1	191.4	94.5	36	36
U-Turn Arrow	50.6	9	30.1	30
U-Turn Arrow	179.6	9	30.1	30

MAT'L: 0.125" ALUMINUM

DESIGN BY: JTT CHECKED BY: TRT/ADK
 PROJECT ID: I-5714/U-5114 DIV: 10 DATE: August 2017

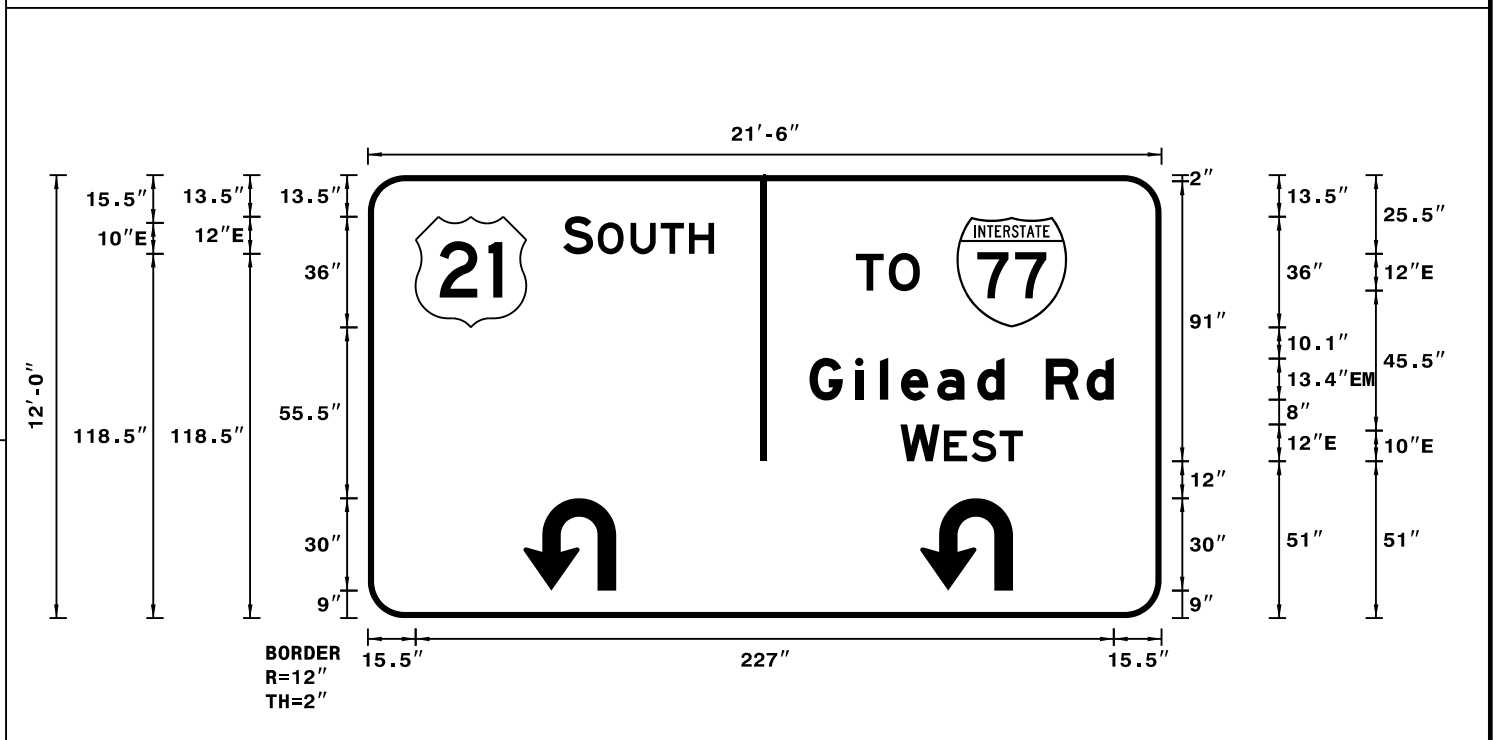

- NOTES:
- Legend and border shall be direct applied Grade A reflective sheeting.
 - Arrows and shields shall be Grade A reflective sheeting on 0.032" aluminum and demountable.
 - Background shall be Grade C reflective sheeting.

LETTER POSITIONS

Letter spacings are to start of next letter


	S	O	U	T	H	Series/Size						
	63.5	9.7	1.5	10.7	9.8	9.2	8.1	145.5	E 2000			
									49			
									E 2000			
	158.7	10.7	10.1	78.5					20.8			
									EM 2000			
	143.6	14.9	8	6.8	11.8	13	8.8	13.4	13.3	8.8	15.5	98.9
												E 2000
	173.2	12.7	1.4	8.9	9.2	7.5	45.1					39.8

SIGN NUMBER: 22
 TYPE: A (OVHD)
 QUANTITY: 1
 SIGN WIDTH: 13'-0"
 HEIGHT: 7'-0"
 TOTAL AREA: 91.0 Sq.Ft.
 BORDER TYPE: FLUSH
 RECESS: 0"
 WIDTH: 2"
 RADII: 9"
 NO. Z BARS: 2
 LENGTH: 148.0

SYMBOL	X	Y	WID	HT
Type C Arrow	66	9	24	16.5

MAT'L: 0.125" ALUMINUM

DESIGN BY: JTT CHECKED BY: TRT/ADK
 PROJECT ID: I-5714/U-5114 DIV: 10 DATE: August 2017

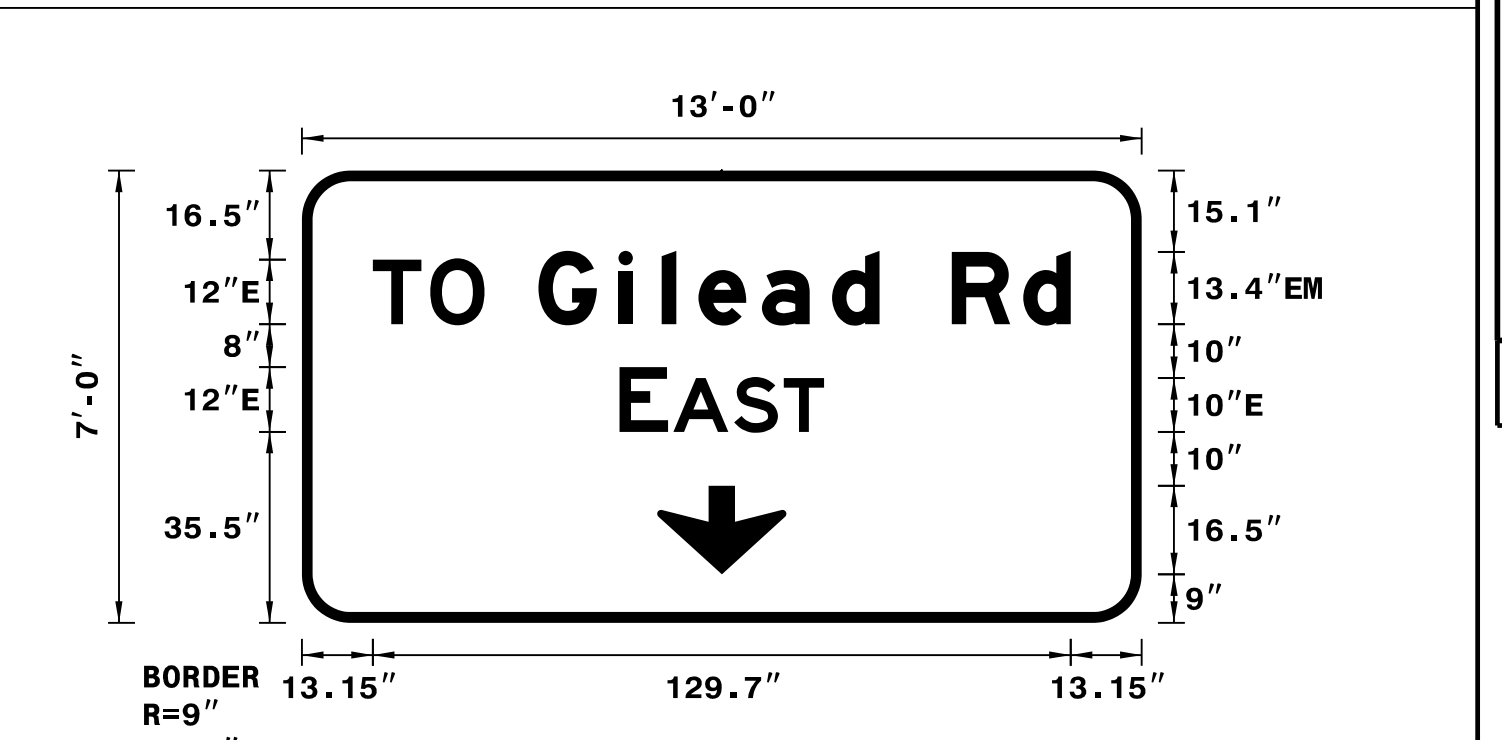

- NOTES:
- Legend and border shall be direct applied Grade A reflective sheeting.
 - Arrow shall be Grade A reflective sheeting on 0.032" aluminum and demountable.
 - Background shall be Grade C reflective sheeting.

LETTER POSITIONS

Letter spacings are to start of next letter


	T	O	G	i	l	e	a	d	R	d	Series/Size				
	13.2	10.7	10.1	10	14.9	8	6.8	11.8	13	8.8	13.4	13.3	8.8	13.2	E 2000, EM 2000
															129.7
															E 2000
	59	9	1	11.3	9.2	7.5	59								38

SIGN NUMBER: 23
 TYPE: A (OVHD)
 QUANTITY: 1
 SIGN WIDTH: 22'-6"
 HEIGHT: 14'-0"
 TOTAL AREA: 315.0 Sq.Ft.
 BORDER TYPE: FLUSH
 RECESS: 0"
 WIDTH: 2"
 RADII: 12"
 NO. Z BARS: 4
 LENGTH: 262.0

SYMBOL	X	Y	WID	HT
M1_1	14.1	47.5	36	36
M1_1	158.4	47.5	36	36
Type A Arrow	48.4	9	28.5	28.5
Type A Arrow	192.9	9	28.5	28.5

MAT'L: 0.125" ALUMINUM

DESIGN BY: JTT CHECKED BY: TRT/ADK
 PROJECT ID: I-5714/U-5114 DIV: 10 DATE: August 2017

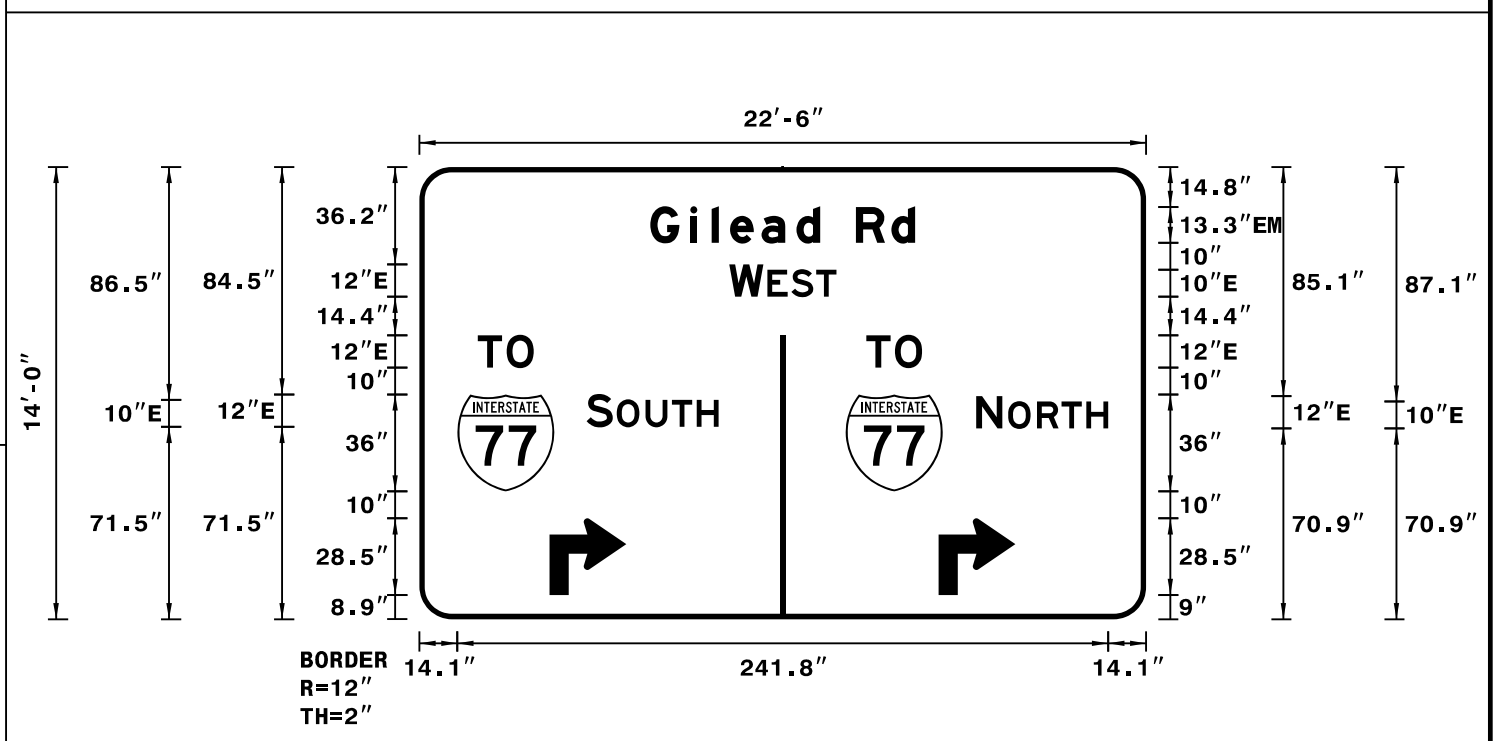

- NOTES:
- Legend and border shall be direct applied Grade A reflective sheeting.
 - Arrows and shields shall be Grade A reflective sheeting on 0.032" aluminum and demountable.
 - Background shall be Grade C reflective sheeting.

LETTER POSITIONS

Letter spacings are to start of next letter


	G	i	l	e	a	d	R	d	Series/Size			
	85.8	14.8	8	6.8	11.7	12.9	8.8	13.3	13.2	8.8	85.8	EM 2000
												98.4
												E 2000
	115.1	12.7	1.5	8.9	9.2	7.5	115.1					39.8
												E 2000
	21.7	10.7	10.1	227.5								20.8
												E 2000
	166	10.7	10.1	83.2								20.8
												E 2000
	62.1	9.7	1.5	10.7	9.8	9.2	8.1	158.9				49
												E 2000
	206.9	9.7	2.1	10.7	9.2	9.2	8.1	14.1				49

SIGN NUMBER: 24
 TYPE: A (OVHD)
 QUANTITY: 1
 SIGN WIDTH: 10'-6"
 HEIGHT: 7'-0"
 TOTAL AREA: 73.5 Sq.Ft.
 BORDER TYPE: FLUSH
 RECESS: 0"
 WIDTH: 2"
 RADII: 9"
 NO. Z BARS: 2
 LENGTH: 118.0

SYMBOL	X	Y	WID	HT
M1_4	14.5	35.5	36	36
Type C Arrow	51	9	24	16.5

MAT'L: 0.125" ALUMINUM

DESIGN BY: JTT CHECKED BY: TRT/ADK
 PROJECT ID: I-5714/U-5114 DIV: 10 DATE: August 2017

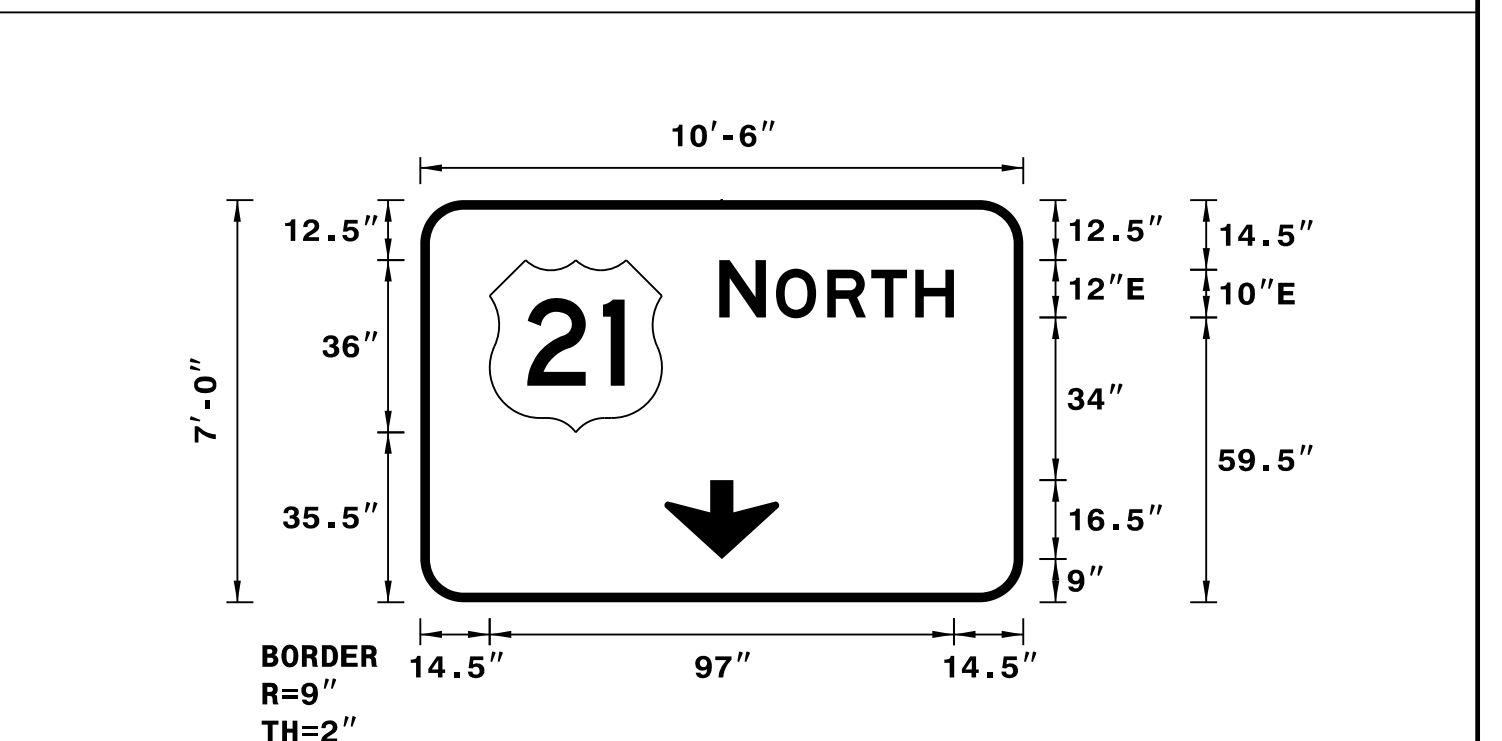

- NOTES:
- Legend and border shall be direct applied Grade A reflective sheeting.
 - Arrow and shield shall be Grade A reflective sheeting on 0.032" aluminum and demountable.
 - Background shall be Grade C reflective sheeting.

LETTER POSITIONS

Letter spacings are to start of next letter

	N	O	R	T	H	Series/Size			
	62.5	9.7	2.1	10.7	9.2	9.2	8.1	14.5	E 2000
									49