

1-18 STATE OF NORTH CAROLINA DEPT. OF TRANSPORTATION DIVISION OF HIGHWAYS RALEIGH, N.C.


ENGLISH STANDARD DRAWING FOR

ELECTRICAL SERVICE GROUNDING

GROUNDING AND BONDING

SHEET 1 OF 1

1700D01

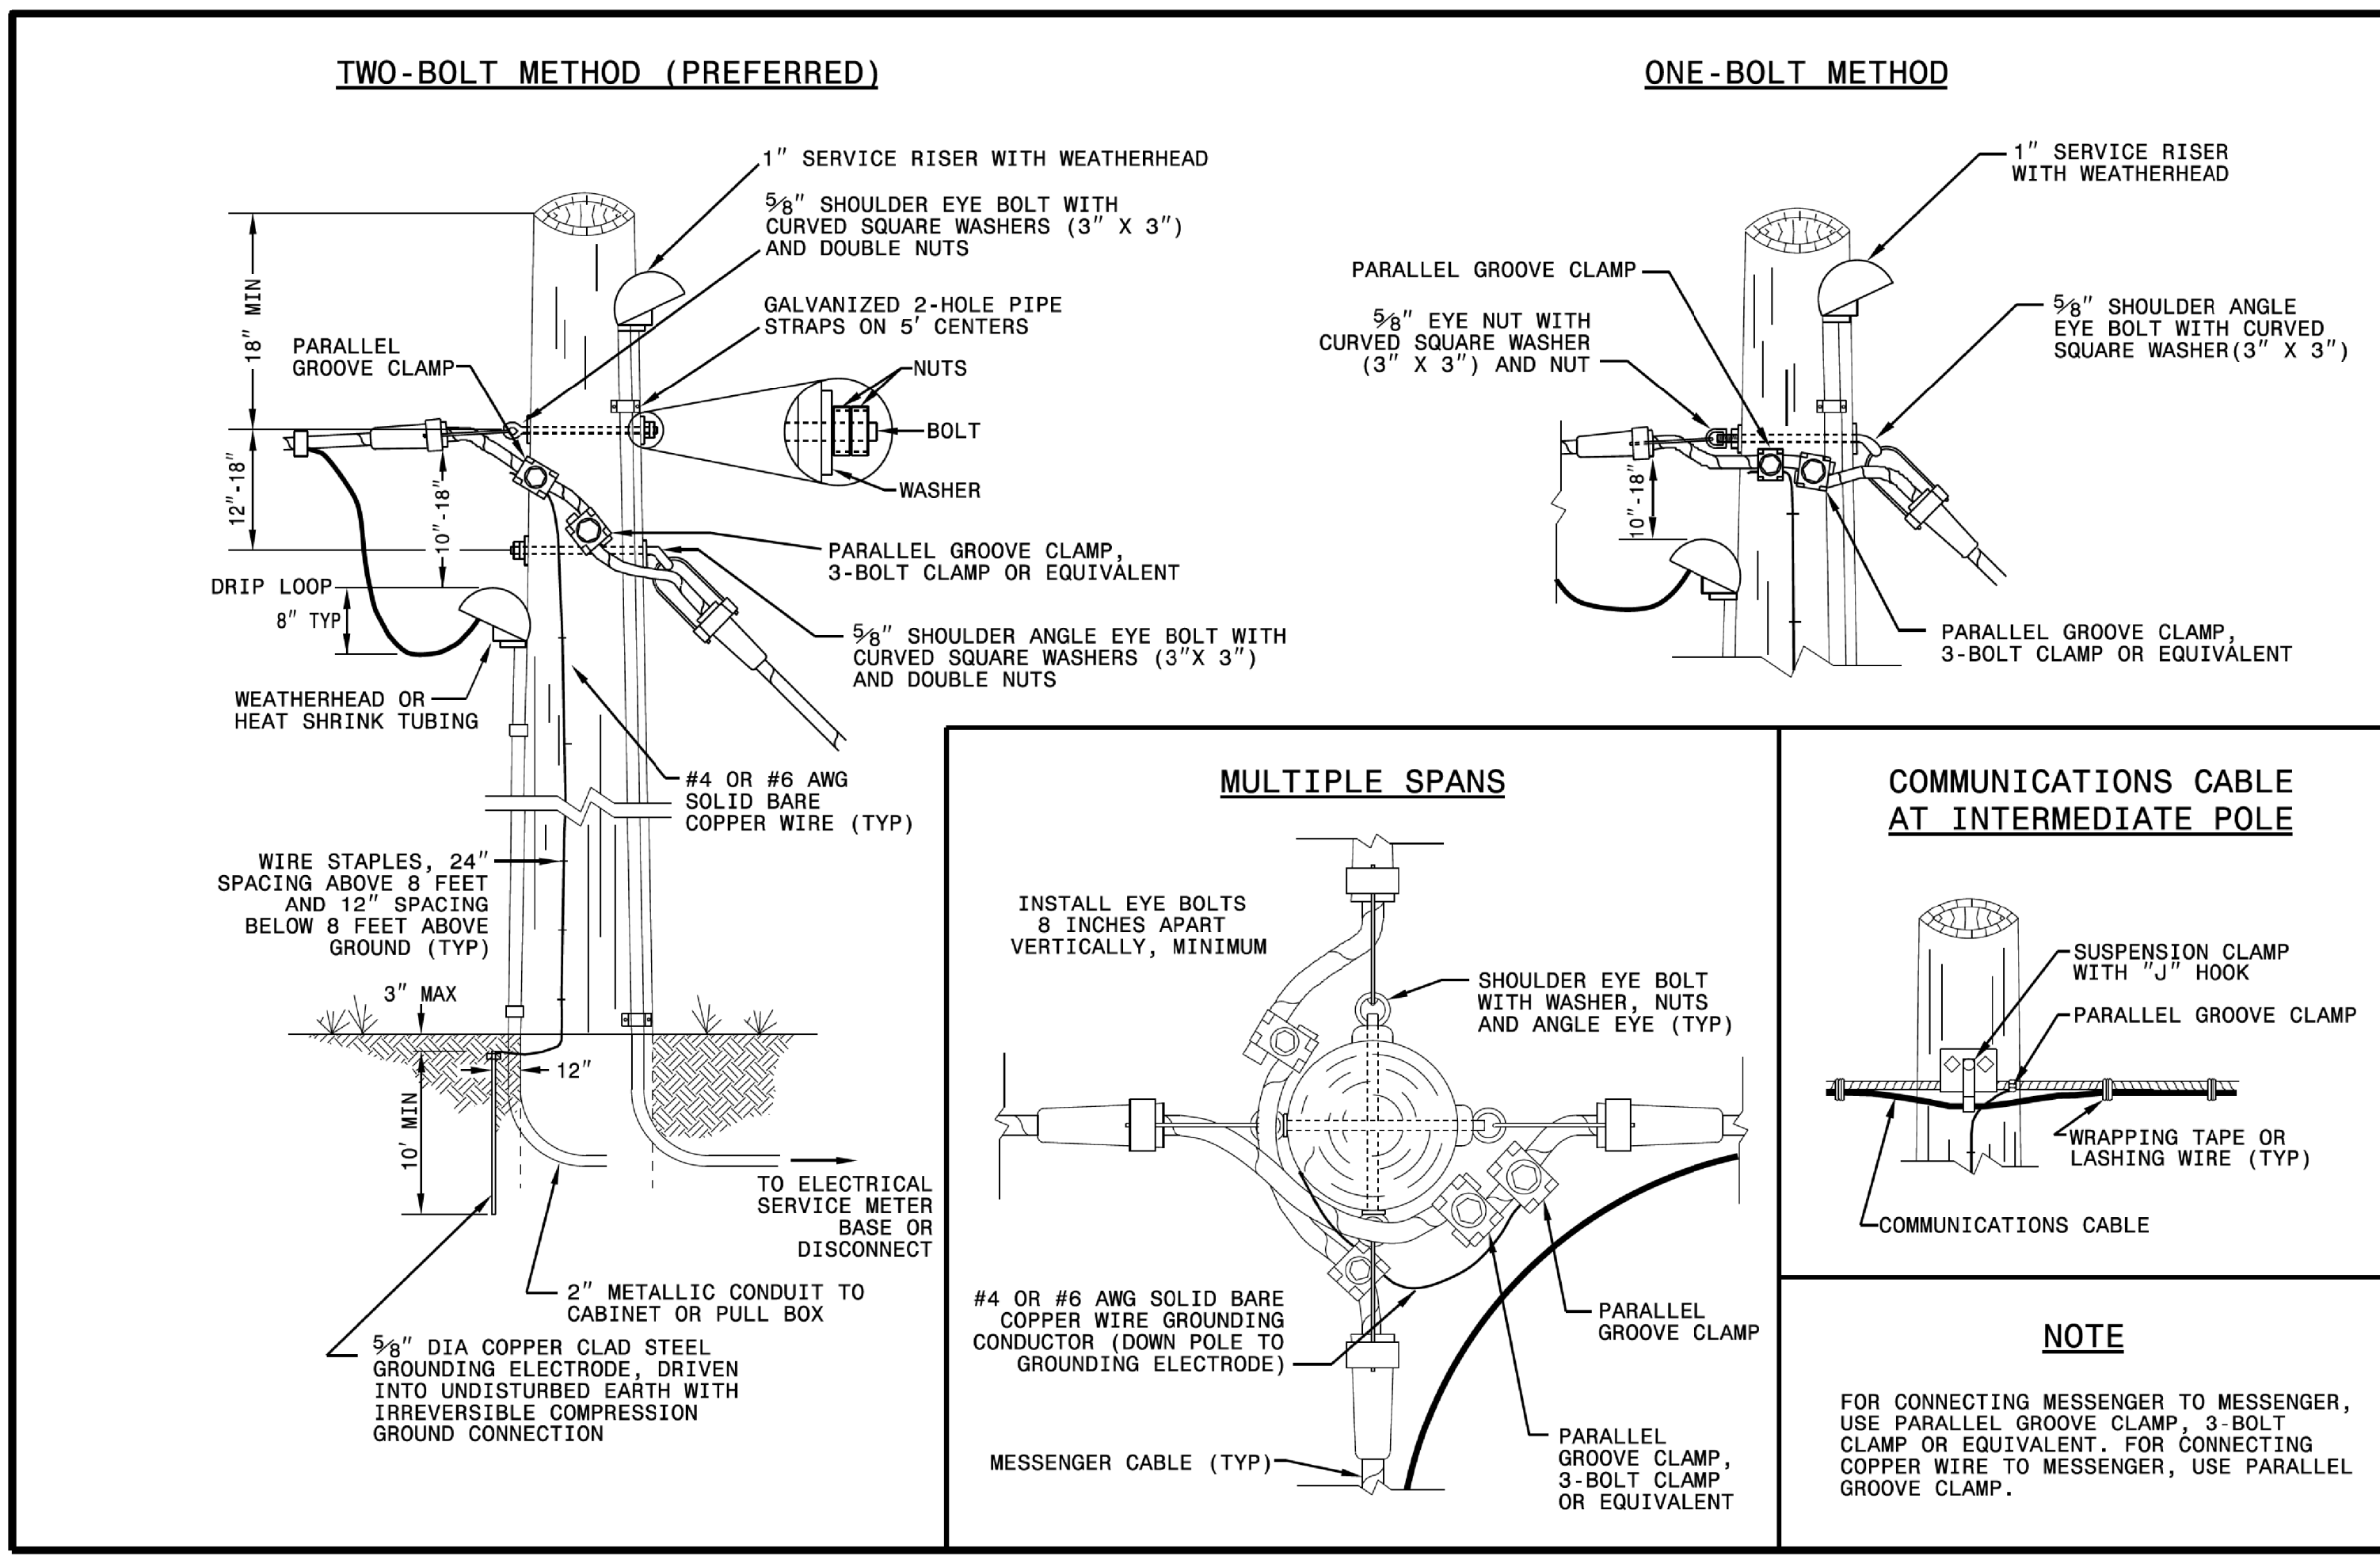

1-18 STATE OF NORTH CAROLINA DEPT. OF TRANSPORTATION DIVISION OF HIGHWAYS RALEIGH, N.C.

ENGLISH STANDARD DRAWING FOR

WOOD POLES

METHODS OF ATTACHMENT AND GROUNDING

SHEET 1 OF 1

1720D01

11-2017-2017_08-556
 11-2018-2018_544 Drawings/Plate Sheets/2018_Plate Sheet -dgn
 r.wrough

DOCUMENT NOT CONSIDERED FINAL UNLESS ALL SIGNATURES COMPLETED

See Plate for Title

Prepared in the Offices of:

Transportation Mobility and Safety Division
 STATE OF NORTH CAROLINA
 DEPT. OF TRANSPORTATION
 ITS & Signals Unit

SEAL
 NORTH CAROLINA
 PROFESSIONAL ENGINEER
 SEAL 032108
 MOHD A. ASLAMI

DocuSigned by:
 Mohd Aslami

750 N. Greenfield Parkway
 Garner, NC 27529

10/11/2017
 DATE