
\bigcirc

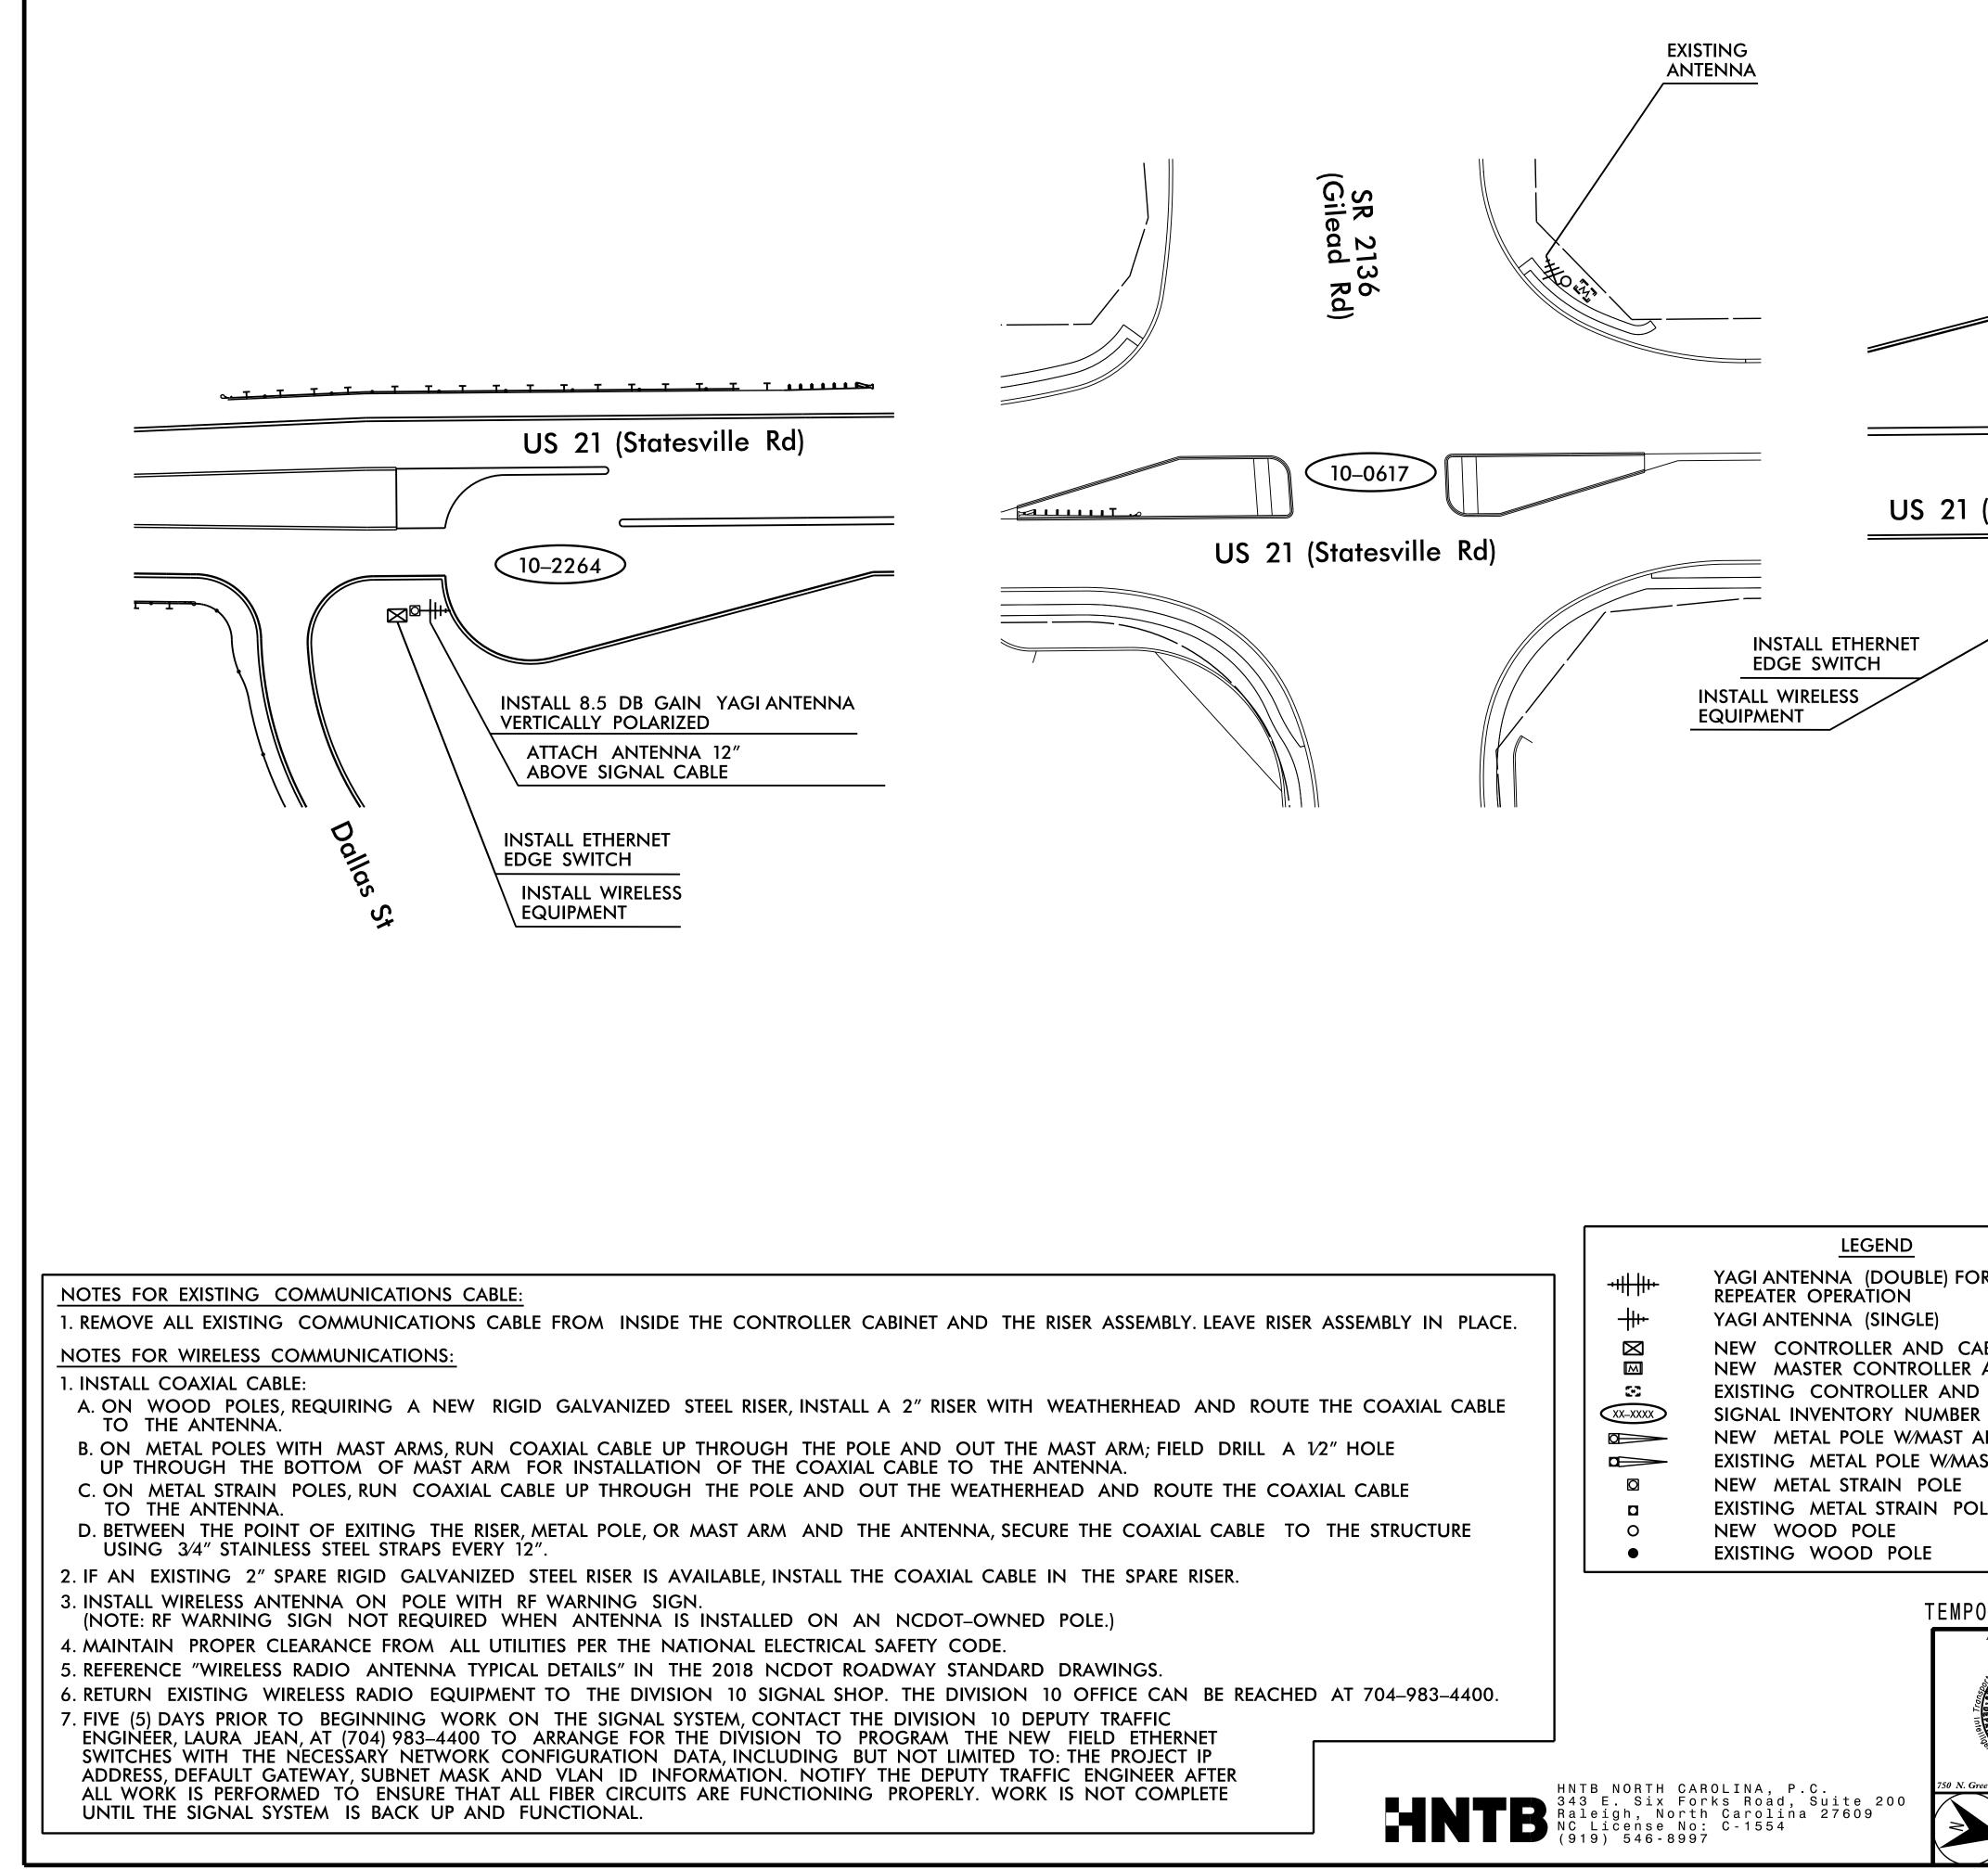

	LEGEND		
┉	YAGI ANTENNA (DOUBLE) FOR REPEATER OPERATION		
-++++-	YAGI ANTENNA (SINGLE)		
\boxtimes	NEW CONTROLLER AND CAB		
M	NEW MASTER CONTROLLER A		
20	EXISTING CONTROLLER AND		
XX-XXXX	SIGNAL INVENTORY NUMBER		
0	NEW METAL POLE W/MAST AR		
	EXISTING METAL POLE W/MAST		
O	NEW METAL STRAIN POLE		
	EXISTING METAL STRAIN POLE		
0	NEW WOOD POLE		
•	EXISTING WOOD POLE		

		PROJECT REFERENCE NO.	SHEET NO.
	L	I-5714 / U-5114	SCP. 3
INSTALL 8.5 VERTICALLY ATTACH ANT ABOVE SIGN INSTALL ETH EDGE SWITC INSTALL WIR EQUIPMENT	POLARIZE TENNA 12 AL CABLE ERNET 2H	n YAGI ANTENN ED 2″	
(Statesville Rd) 10–2278			
INSTALL 8.5 DB GAIN Y VERTICALLY POLARIZED ATACH ANTENNA I ABOVE SIGNAL CABL	2″		

	<			

BINET AND NEW CABINET CABINET

RM ST ARM

ORARY PLAN 2			OT CONSIDERED FINAL GNATURES COMPLETED
Plans Prepared for:	US 21 (STATESVIL WIRELESS COMMUNICATI Division 10 Mecklenburg Co. PLAN DATE: December 2017 REVIEWED BY:	ONS PLANS	SEAL ORTH CAROL NORTH CAROL NORTH CAROL SEAL OSI464 SEAL OSI464 SEAL OSI464
eenfield Pkwy. , Garner, NC 27529	PREPARED BY: J.A. Wagner REVIEWED BY:	N.R. Simmons	TAR R. SHUMMAN
$0 \qquad 50 \\ 1''=50'$	REVISIONS		-DocuSigned by: Matasha R. Simmon ⁴ /23/2018 -F6DA88DF3AD445A SIGNATURE DATE CADD Filenome: 15714 U5114 SCP-3.dgn