



PROJECT REFERENCE NO. U-5114	SHEET NO. 2B-5
ROADWAY DESIGN ENGINEER	
DOCUMENT NOT CONSIDERED FINAL UNLESS ALL SIGNATURES COMPLETED	

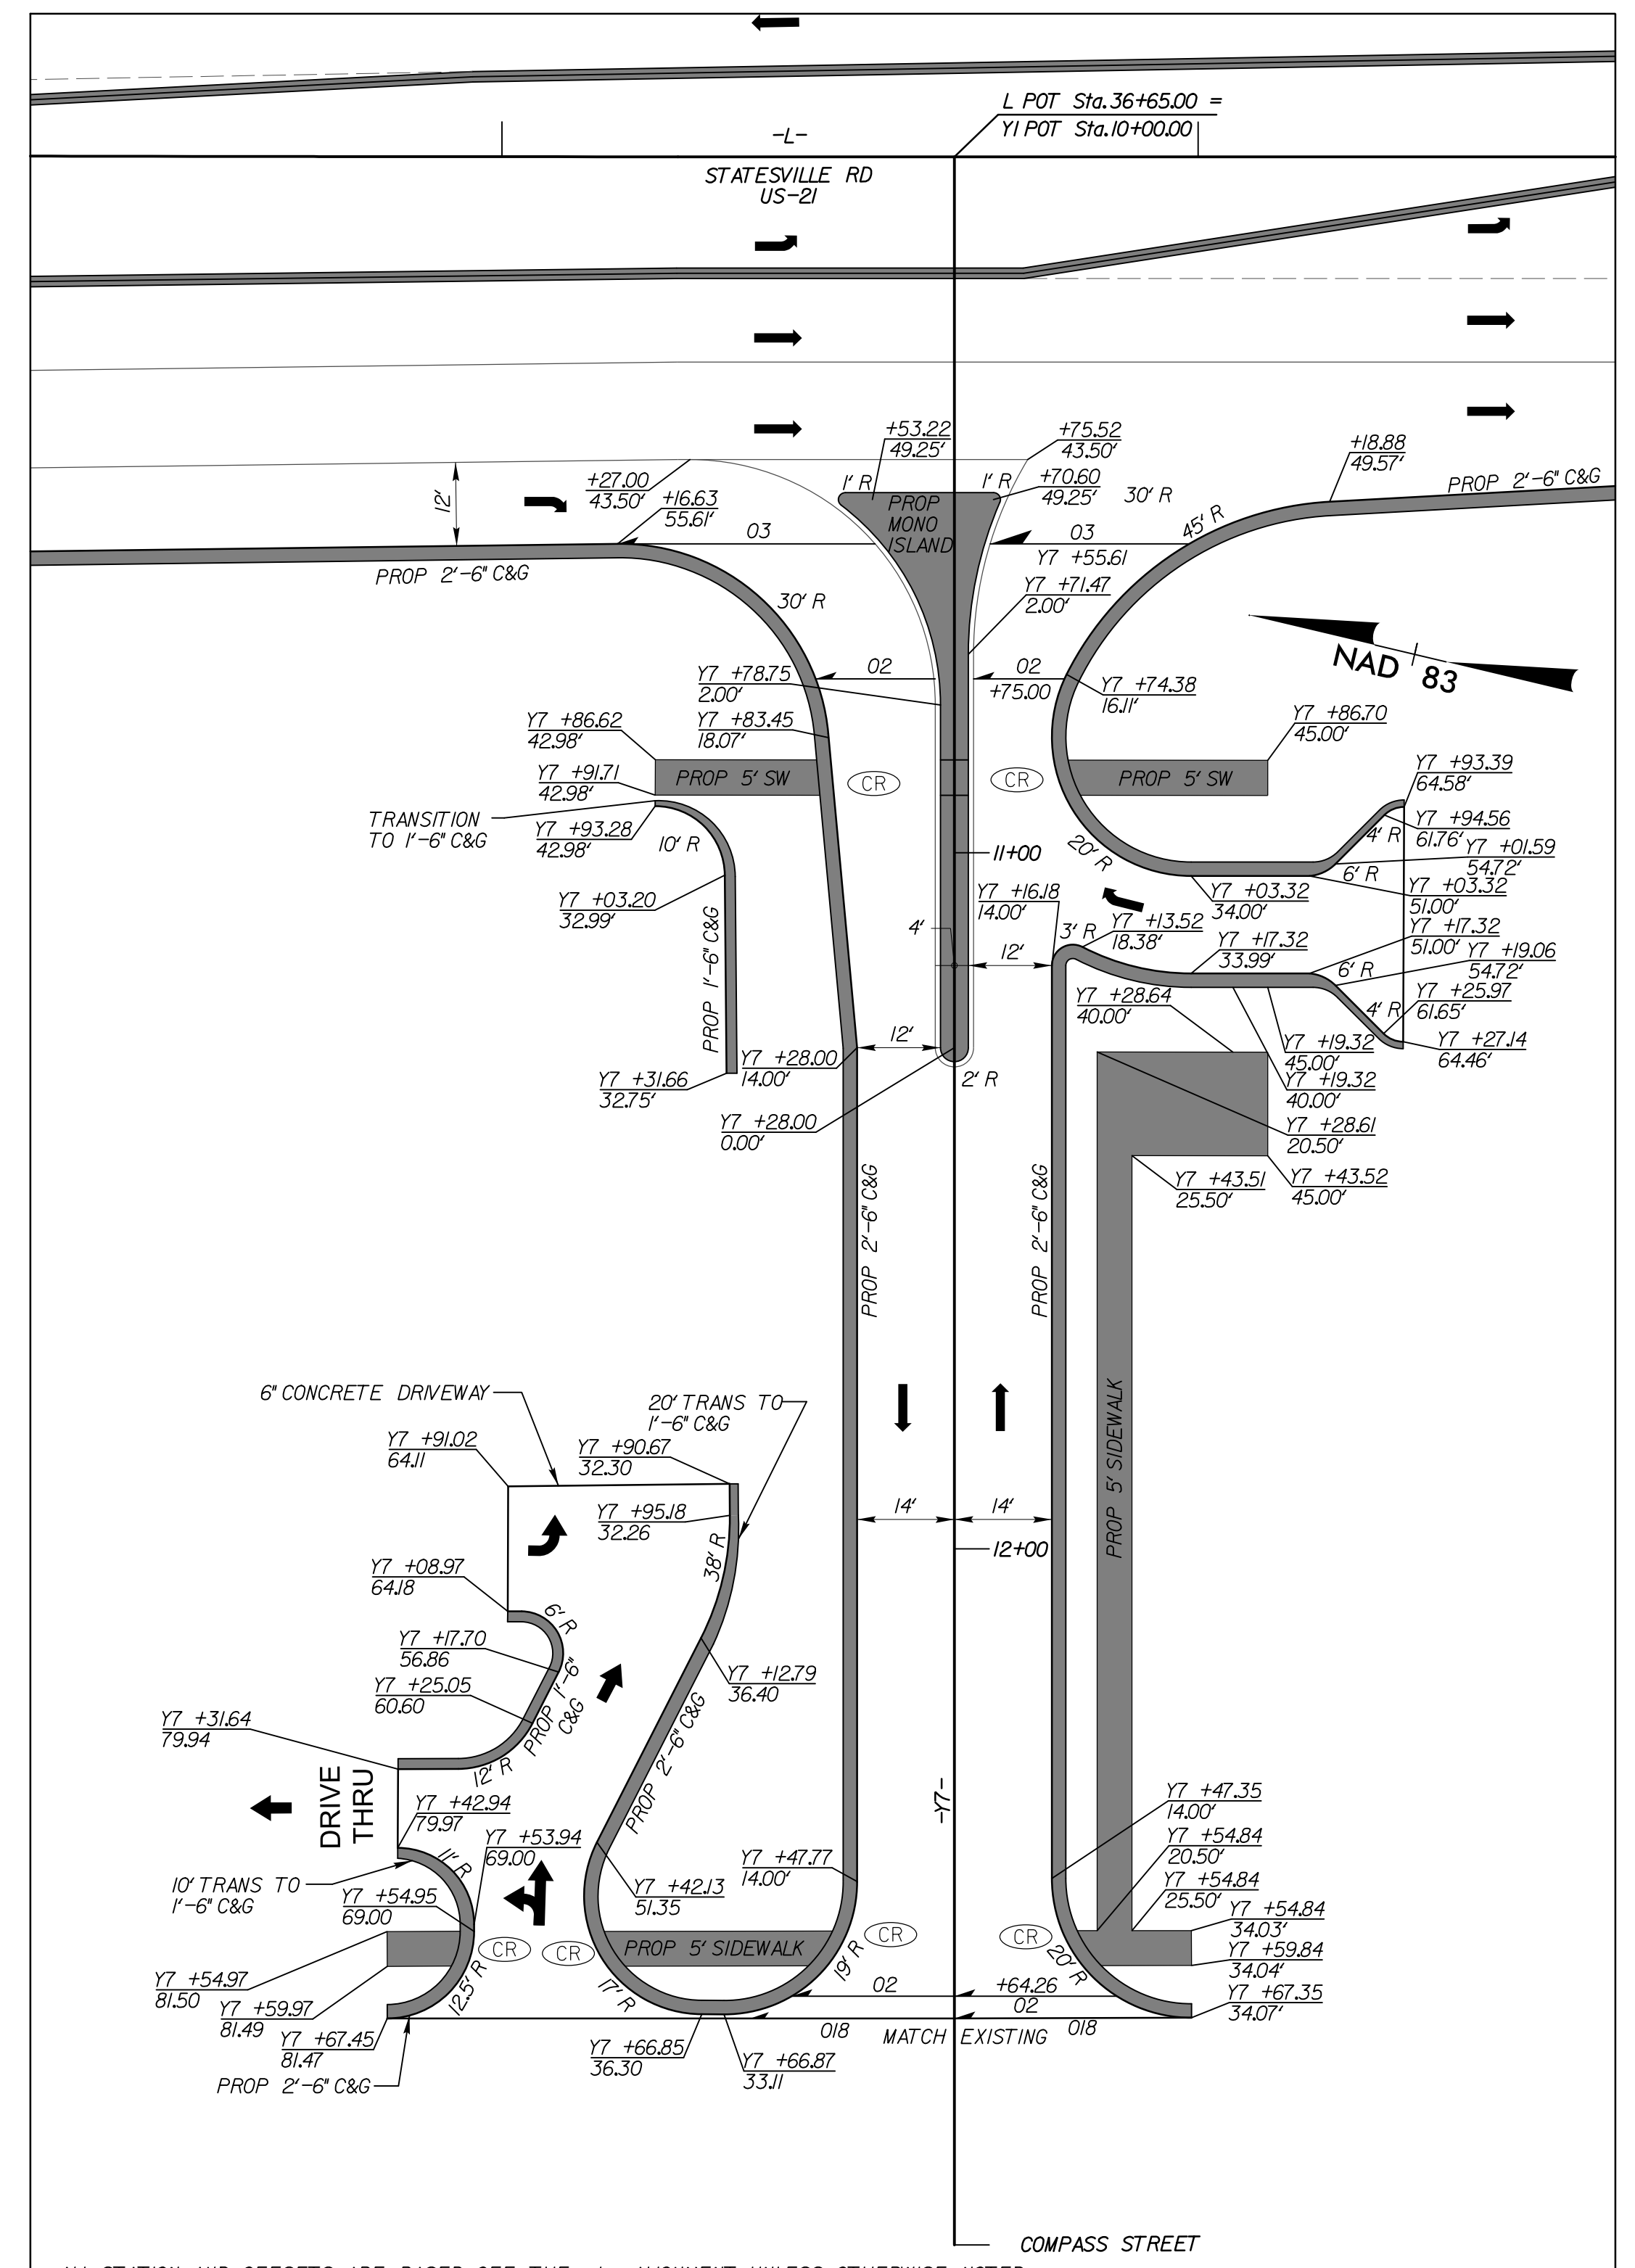

INTERSECTION DETAIL - I
 0 20 40
 SEE SHEET 5 FOR FULL PLAN VIEW
 SCALE : 1" = 20'

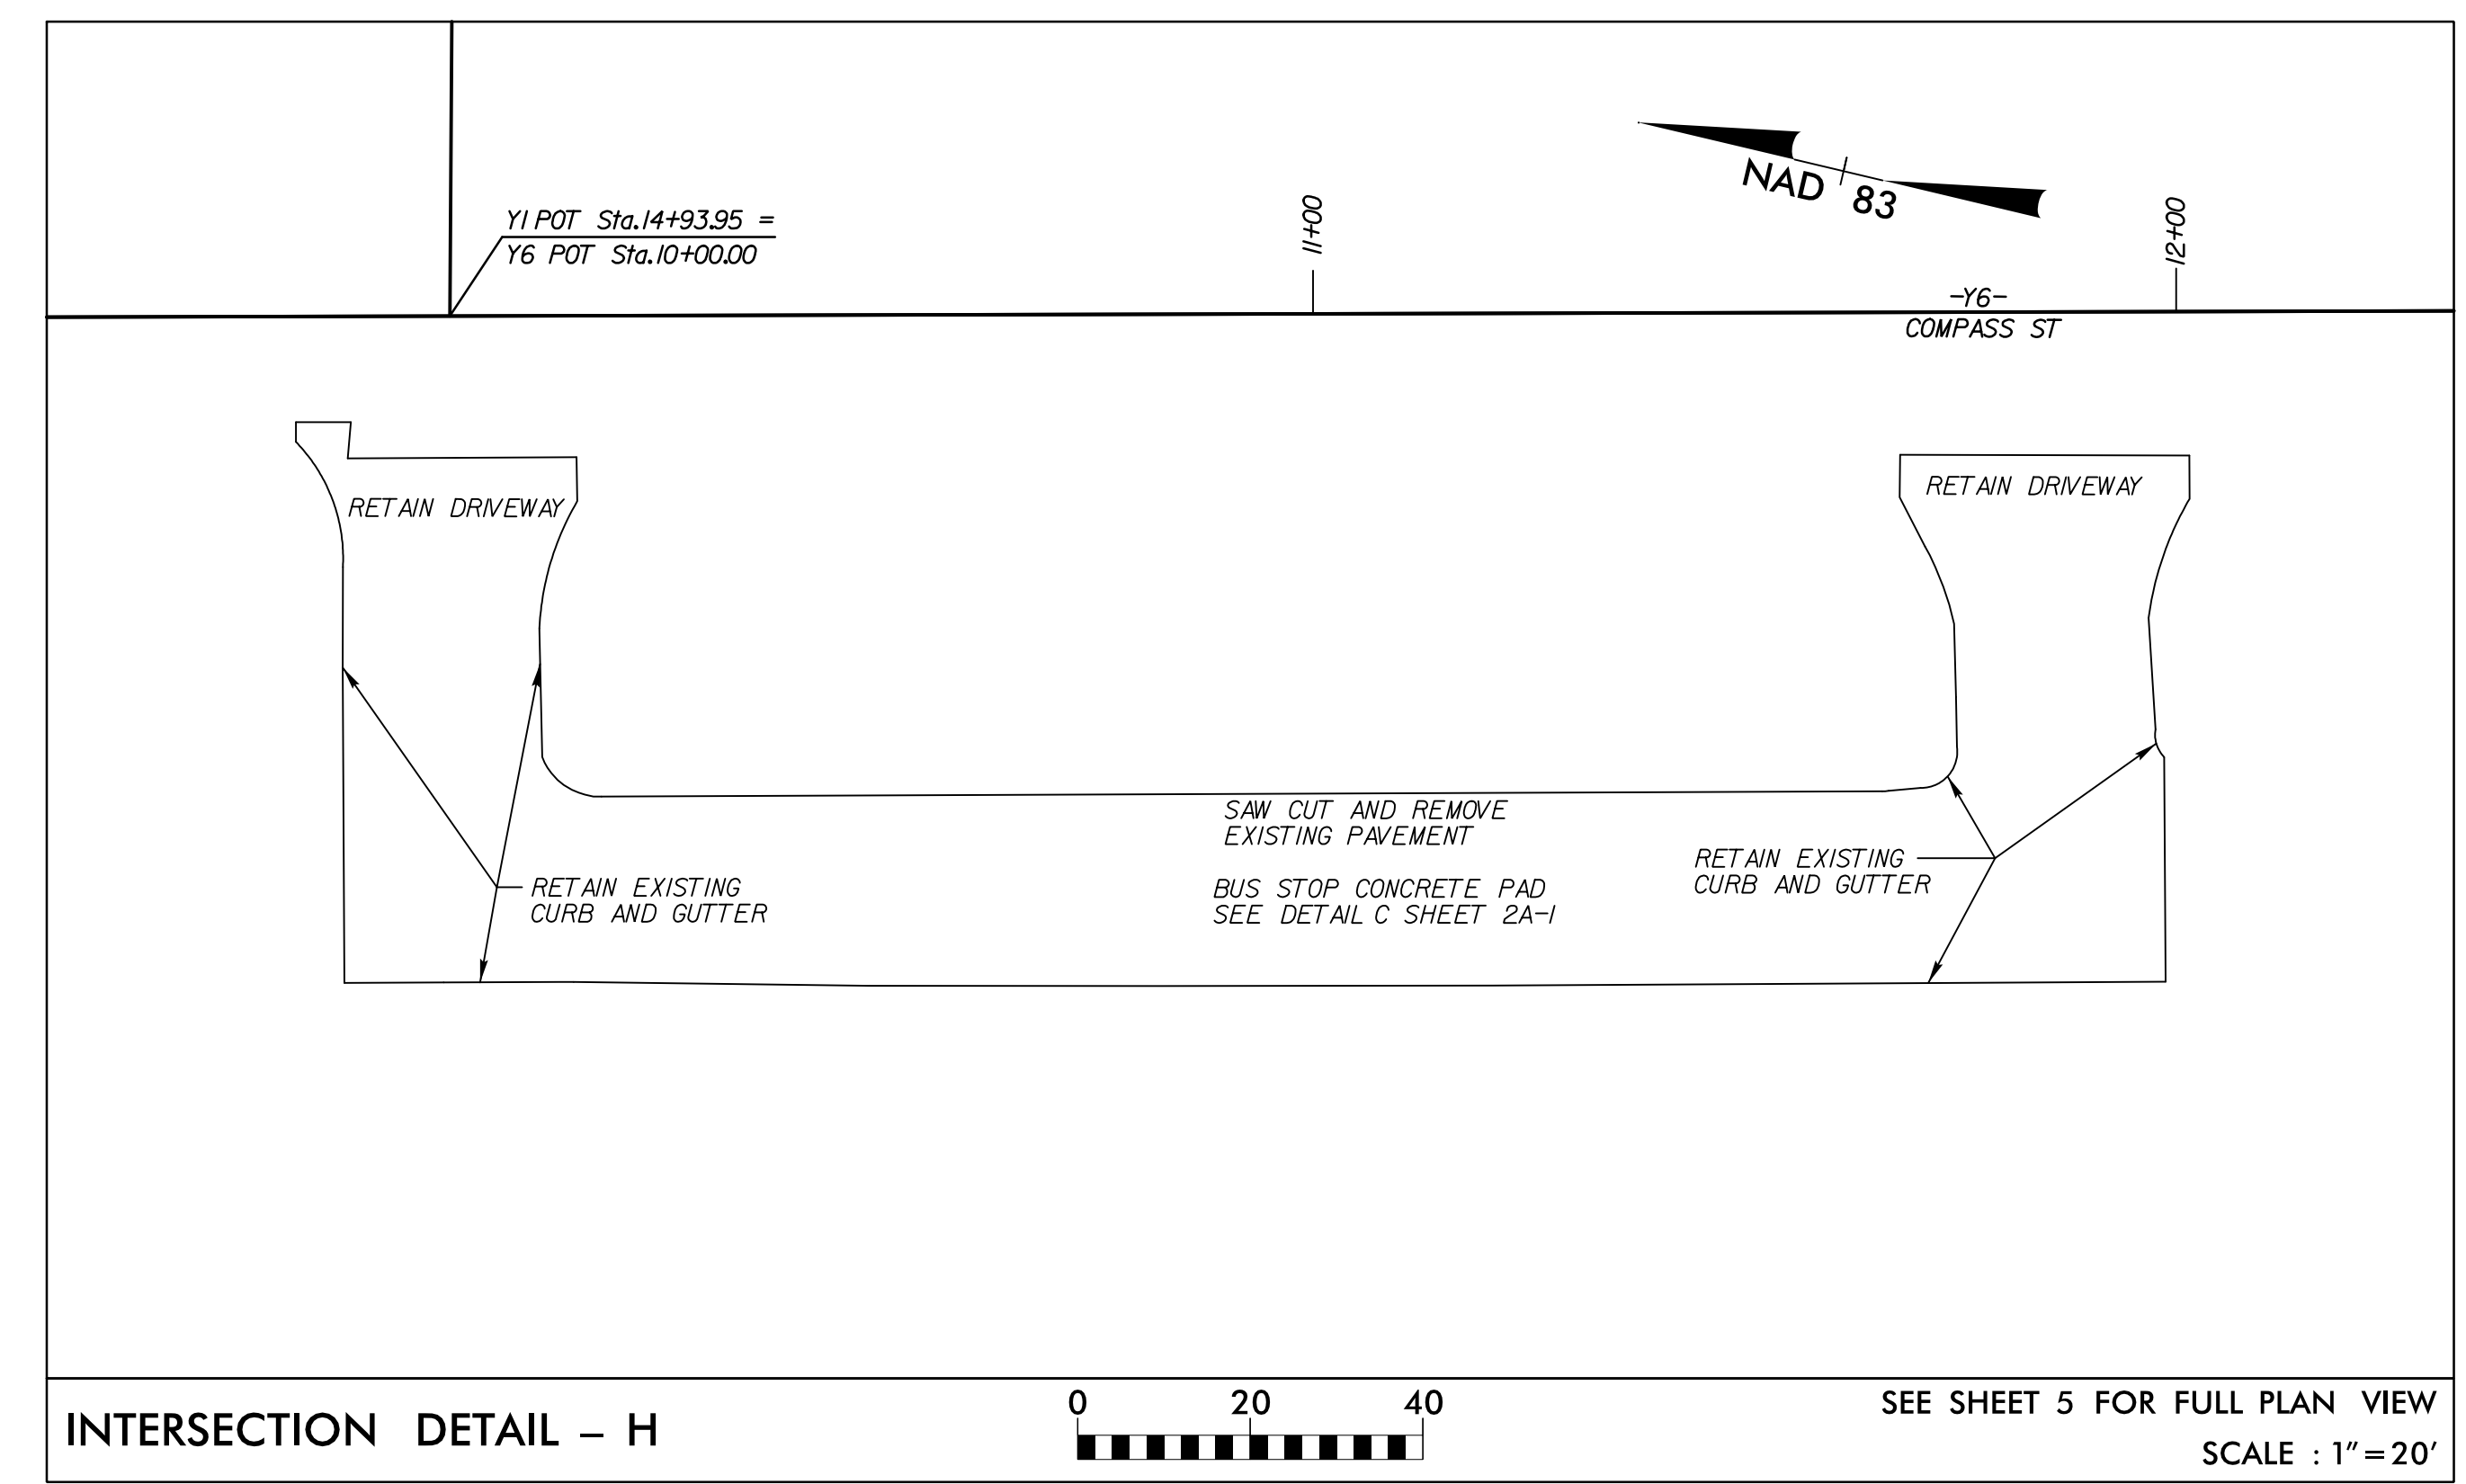

INTERSECTION DETAIL - H
 0 20 40
 SEE SHEET 5 FOR FULL PLAN VIEW
 SCALE : 1" = 20'

6/5/2018
 C:\Users\mabdelhadi\OneDrive\Documents\Projects\SHIT\U-5114-r.dwg-psd\02B-5.dgn
 mabdelhadi